



TRANSPORTATION TRAFFIC SURVEYING ENVIRONMENTAL SITE CIVIL INSPECTIONS CONSTRUCTION


SIGN NUMBER: SP-1 **BACKG COLOR:** Fluorescent Orange
TYPE: STATIONARY **COPY COLOR:** Black
QUANTITY: SEE PLANS

SIGN WIDTH: 30"
HEIGHT: 36"
TOTAL AREA: 7.5 Sq.Ft.

BORDER TYPE: RECESSED
RECESS: 0.5"
WIDTH: 0.63"
RADII: 1.5"

MAT'L: 0.125" (3.2 mm) ALUMINUM
 0.079" COMPOSITE

DESIGN BY: R. DRAYTON **CHECKED BY:** S. MILLER
PROJECT ID: U-5008 **DIV:** 10 **DATE:** Feb 11, 2013

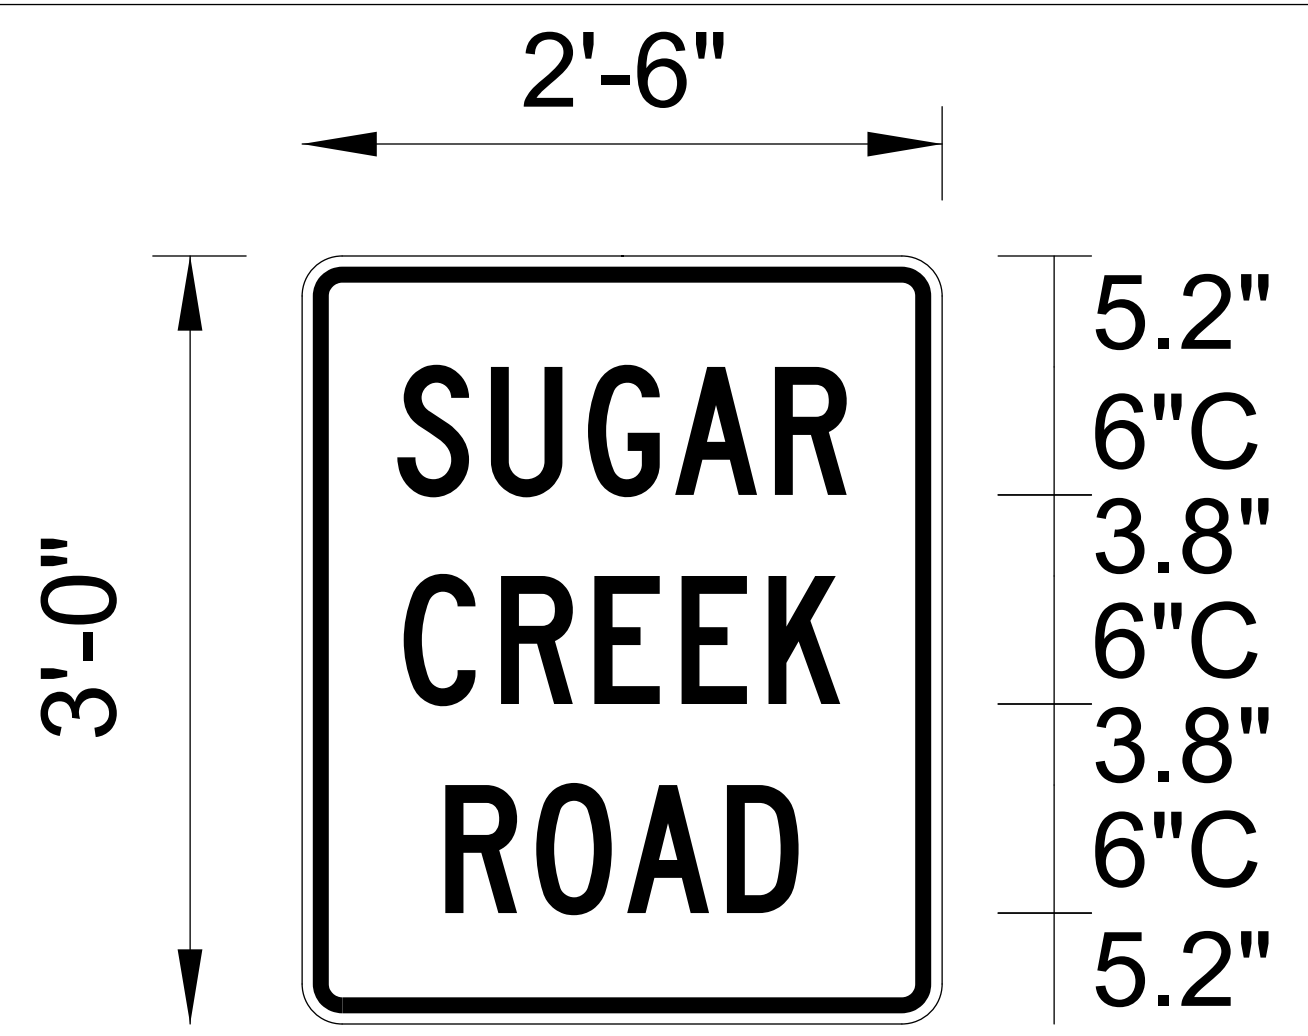

BORDER 4.45" 21.1" 4.45"
R=1.5"
TH=0.63"
IN=0.5"

Spacing Factor is 1 unless specified otherwise

USE NOTES

- Legend and border shall be direct applied black non-reflective sheeting.
- Background shall be Type VII, VIII, or IX (prismatic) fluorescent orange retroreflective sheeting.

LETTER POSITIONS

| Letter locations are panel edge to lower left corner | | | | | | | | | | | | | Series/Size |
|--|-----|------|------|------|--|--|--|--|--|--|--|--|-------------|
| | | | | | | | | | | | | | Text Length |
| S | U | G | A | R | | | | | | | | | C 2000 |
| 4.5 | 8.8 | 13.4 | 17.5 | 22.2 | | | | | | | | | 21.1 |
| C | R | E | E | K | | | | | | | | | C 2000 |
| 4.8 | 9.3 | 13.7 | 17.8 | 21.9 | | | | | | | | | 20.5 |
| R | O | A | D | | | | | | | | | | C 2000 |
| 6.7 | 11 | 15.2 | 19.9 | | | | | | | | | | 16.6 |

FILENAME: U-5008 SP-1

SEPI ENGINEERING & CONSTRUCTION SIGN DETAIL

2/4/2015 2:47:05 PM C:\transportation\TRIL036.00 (U-5008)\Traffic\TrafficControl\TCP\U-5008 TMP-2.dgn S.Miller

| | | |
|---|--|-----------------------------------|
| <p>APPROVED: <u>Steve Miller</u> DATE: <u>2/13/2015</u></p> | | <p>SPECIAL SIGN DESIGN</p> |
|---|--|-----------------------------------|