
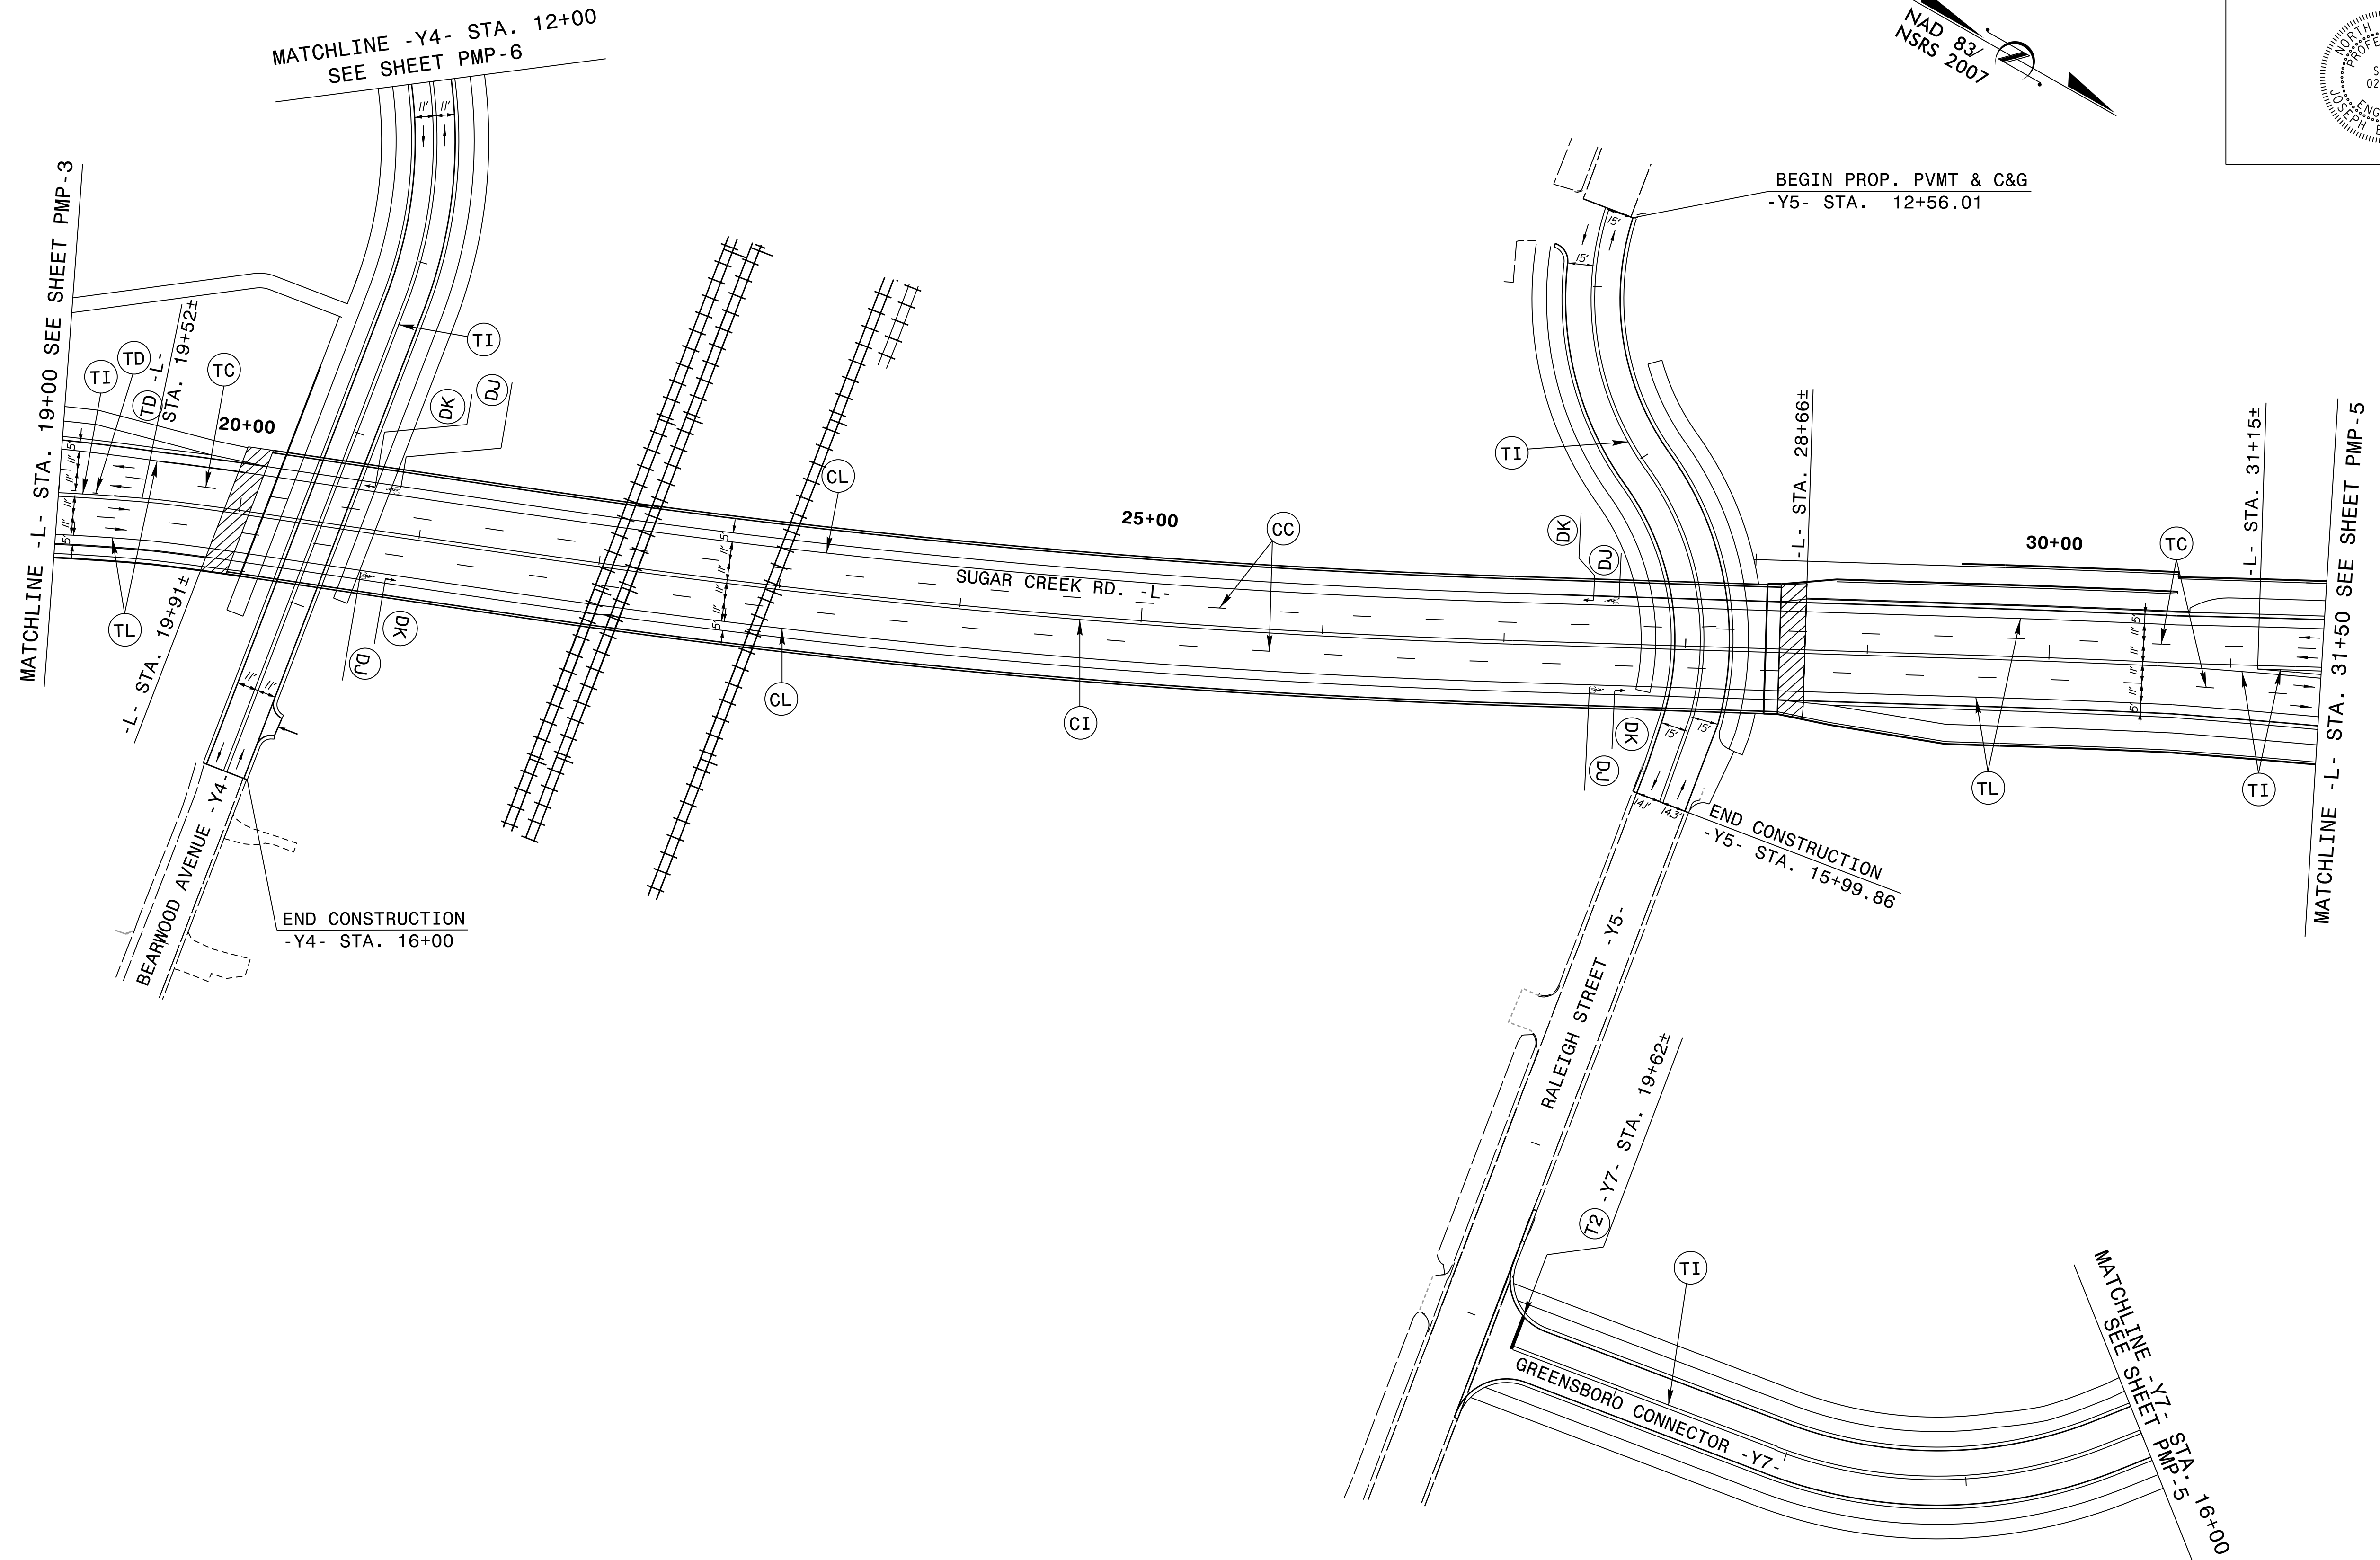
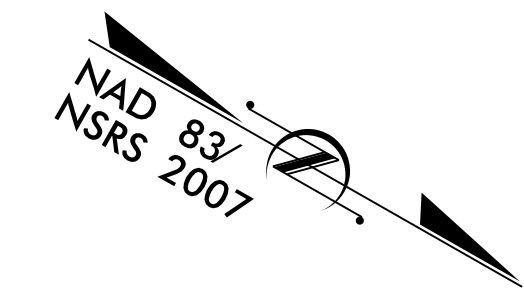


TIP NO. U-5008	SHEET NO. PMP-4
APPROVED: <i>Joseph B. Kopaskie</i> <small>DocuSigned by:        Joseph B. Kopaskie        8C0DEAE6F80A54FA</small>	
DATE: 2/13/2015	
SEAL	
	



**PROPOSED PAVEMENT  
 MARKING DETAIL**