


TIP NO. U-5008	SHEET NO. PMP-7
APPROVED: <i>Joseph B. Kopaskie</i> RCDREAER0454FA	
DATE: 2/13/2015	
SEAL	

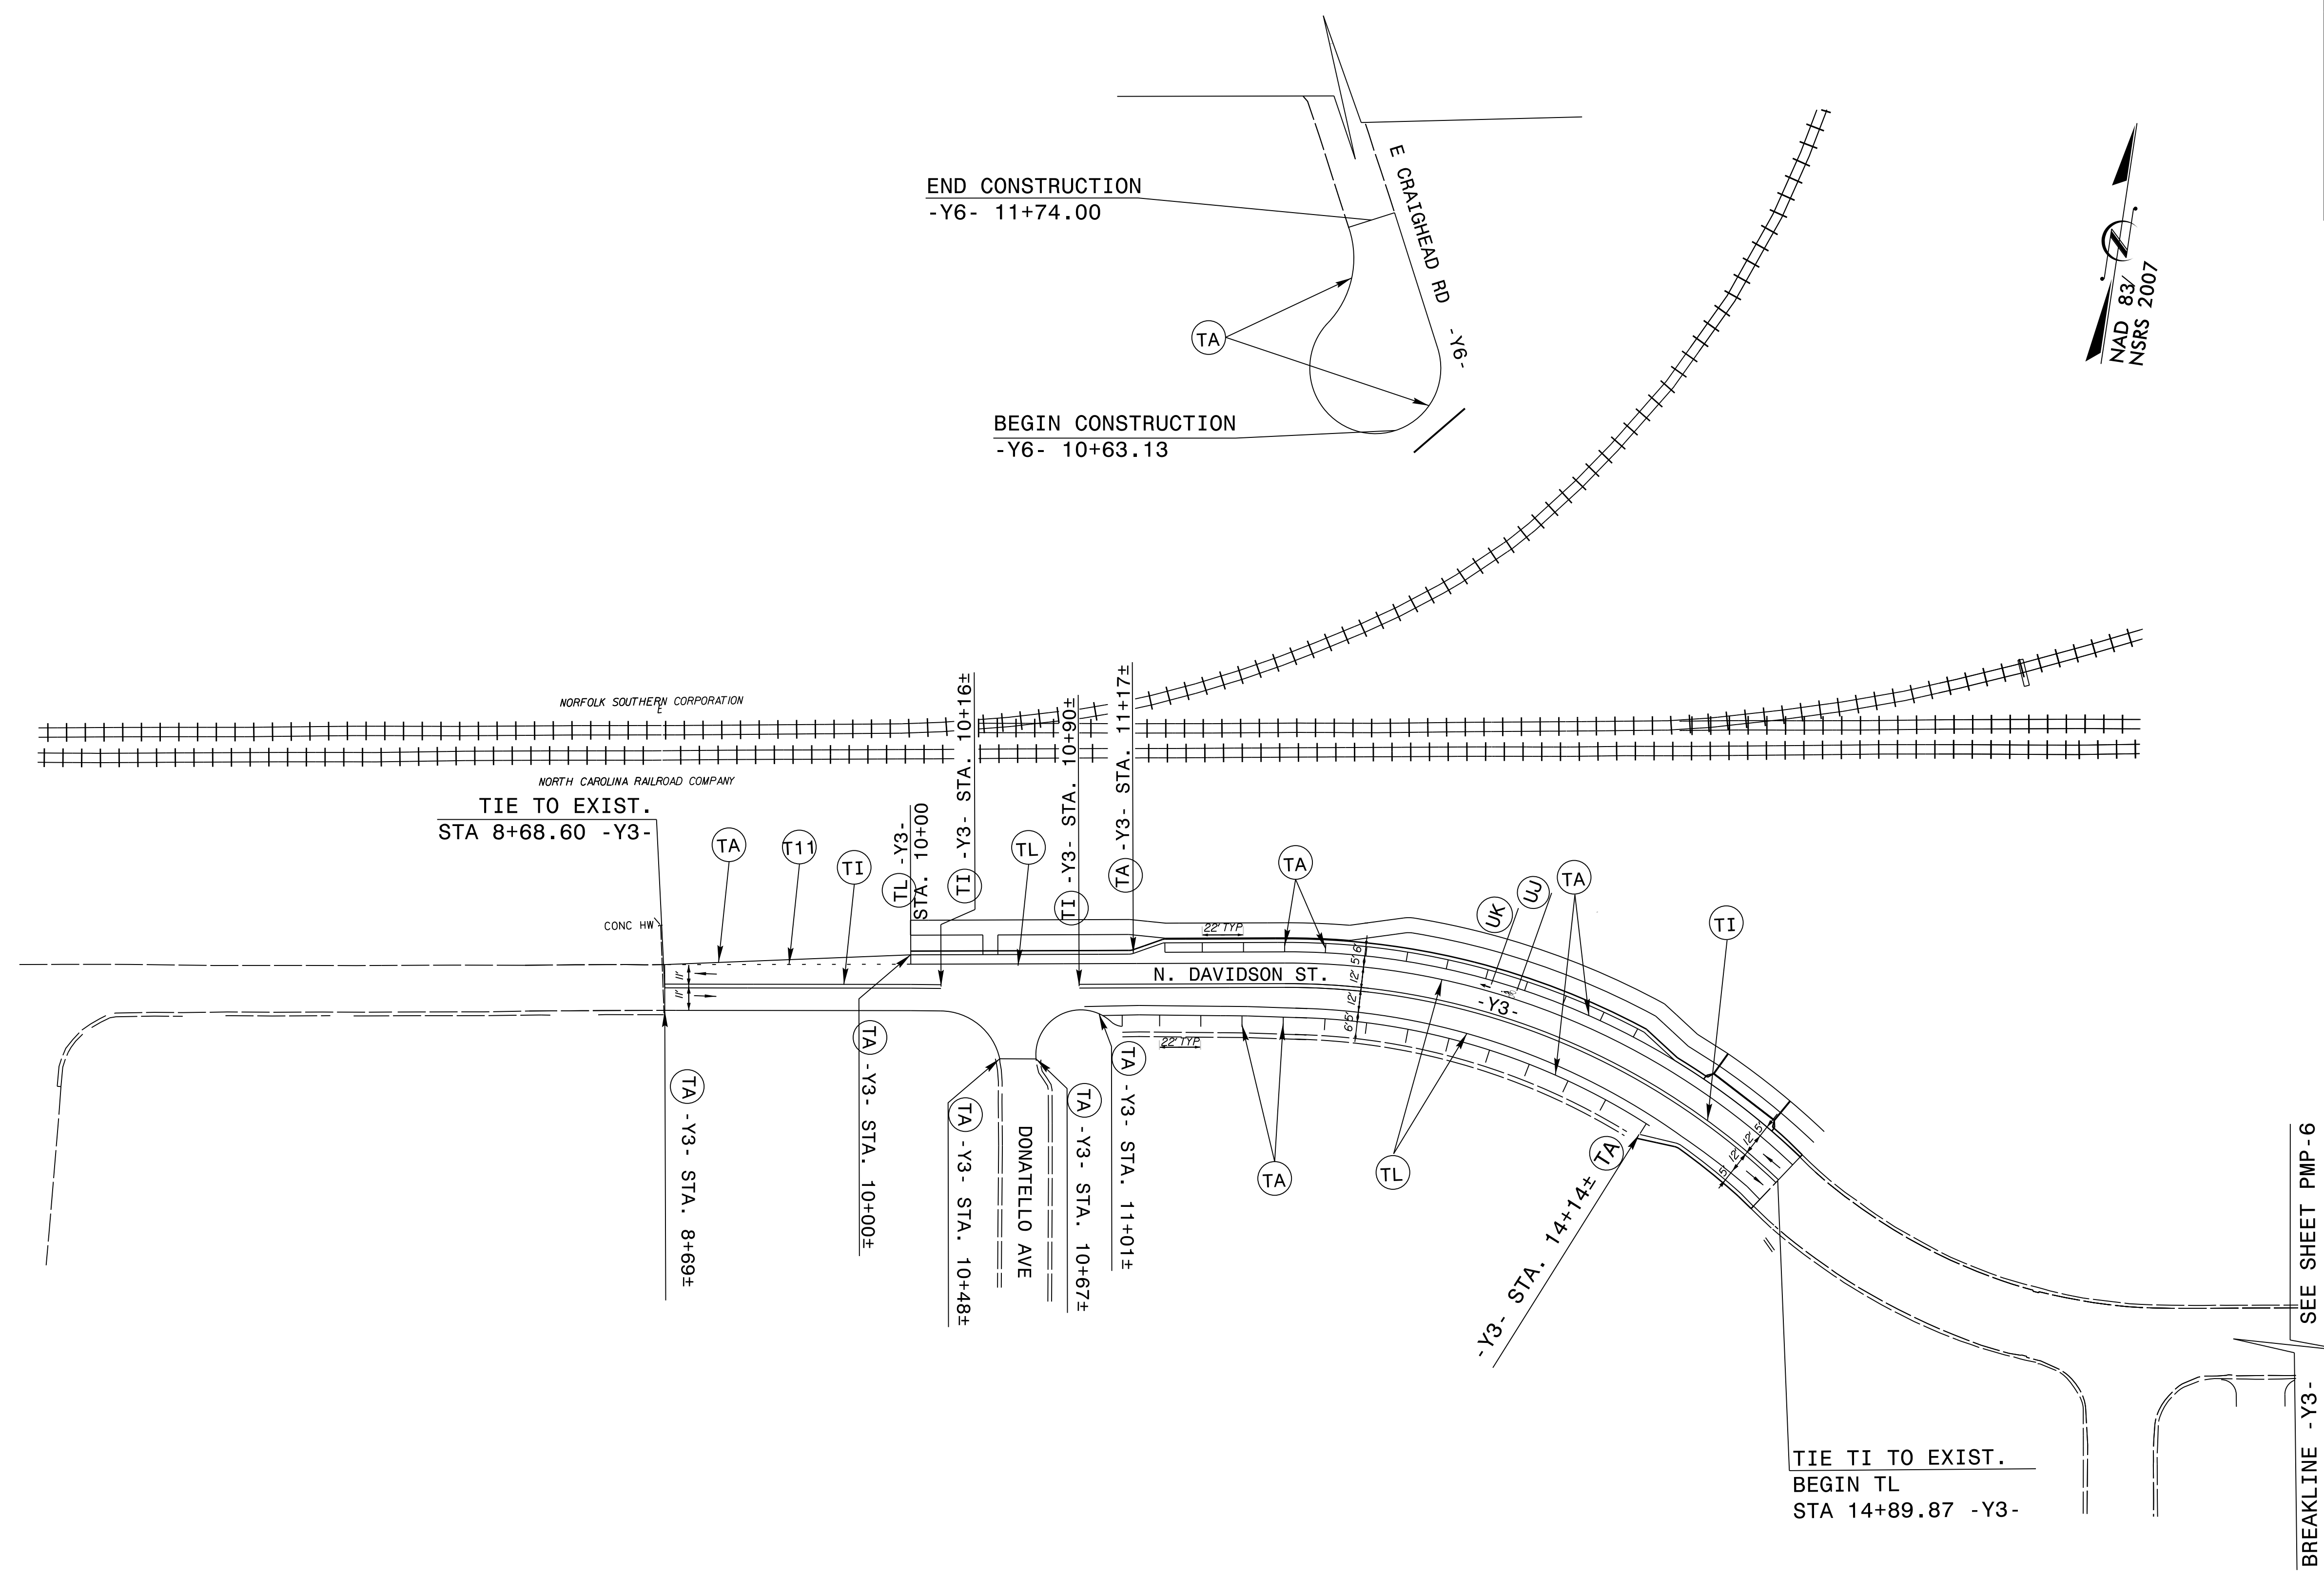

**PROPOSED PAVEMENT MARKING DETAIL**