


DCM
0400DEL_P30

USE FOR LIGHTING CONSTRUCTION ONLY

PROJECT REFERENCE NO. U-5008	SHEET NO. E6
NTS	

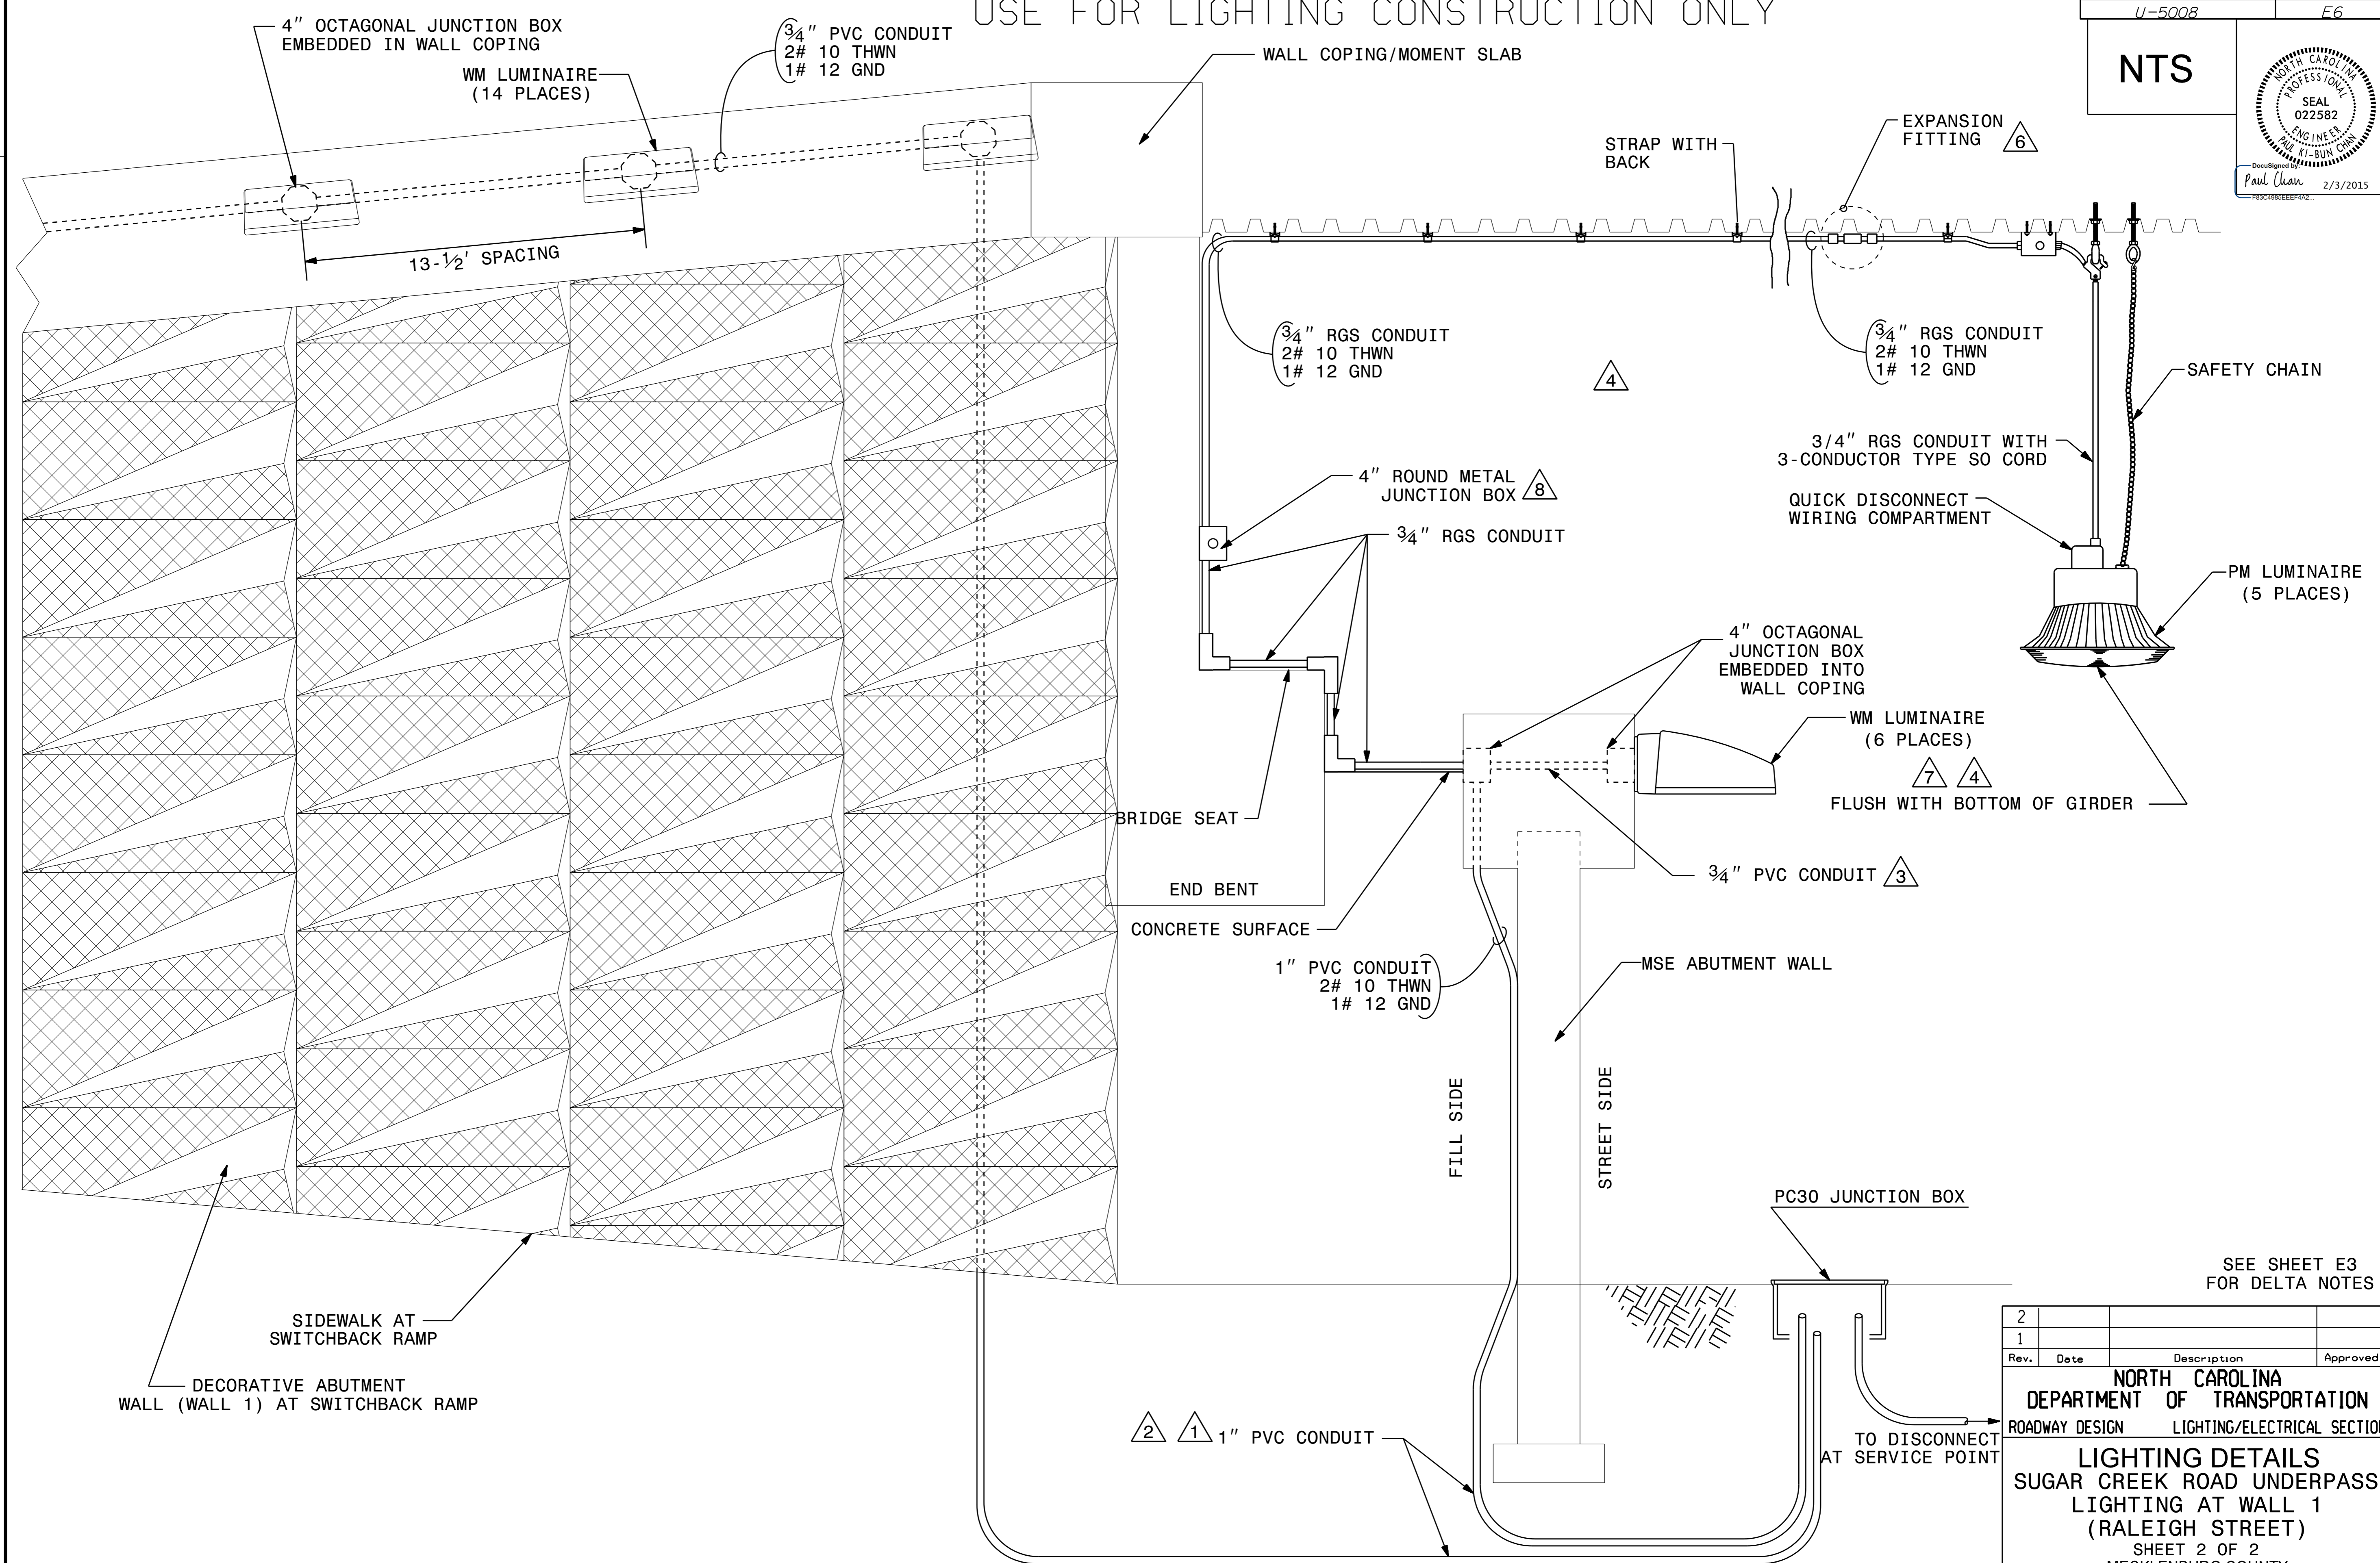

SECTION B-B

SEE SHEET E3 FOR DELTA NOTES

2			
1			
Rev.	Date	Description	Approved
NORTH CAROLINA DEPARTMENT OF TRANSPORTATION ROADWAY DESIGN LIGHTING/ELECTRICAL SECTION LIGHTING DETAILS SUGAR CREEK ROAD UNDERPASS LIGHTING AT WALL 1 (RALEIGH STREET) SHEET 2 OF 2 MECKLENBURG COUNTY			
Drawn By:	RGH	Approved By:	PL