


USE FOR LIGHTING CONSTRUCTION ONLY

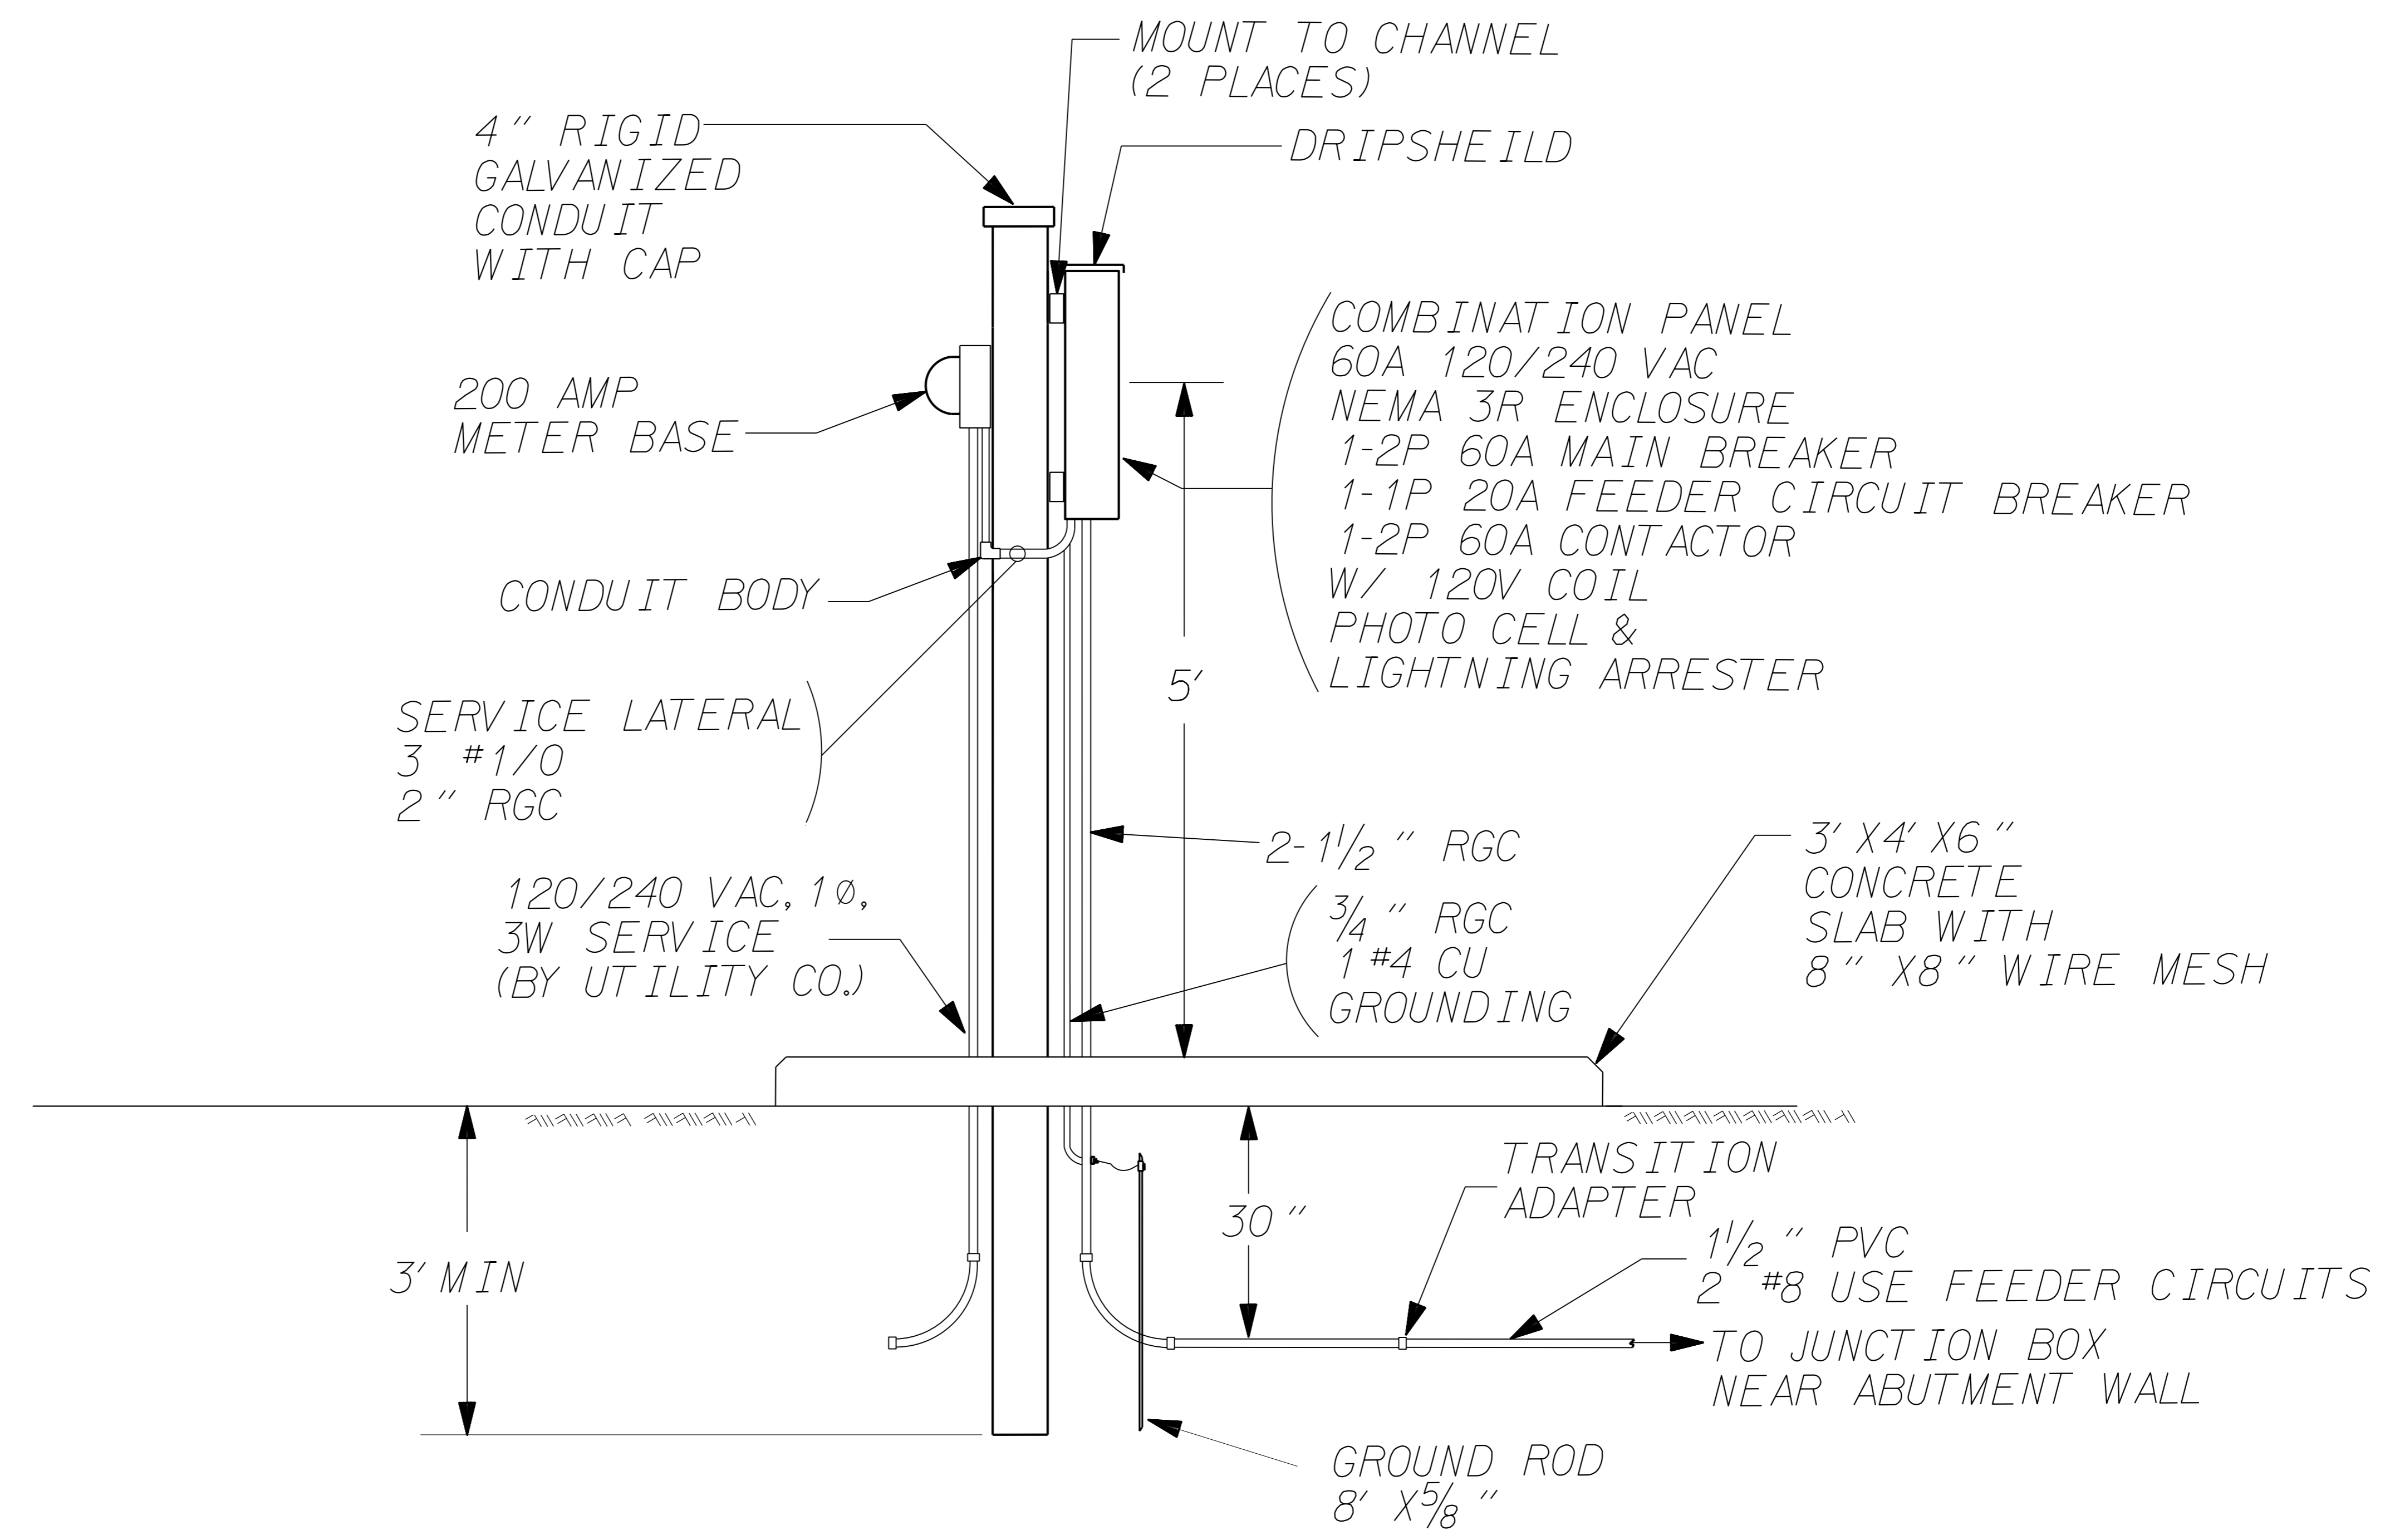

**LIGHTING CONTROLLER/SERVICE ENTRANCE EQUIPMENT**  
 SQUARE D NIGHT-MASTER CLASS 8903 OR APPROVED EQUAL

2			
1			
Rev.	Date	Description	Approved
NORTH CAROLINA DEPARTMENT OF TRANSPORTATION ROADWAY DESIGN LIGHTING/ELECTRICAL SECTION			
ELECTRICAL LIGHTING CONTROL SYSTEM DETAILS			
Drawn By:	RGH	Approved By:	PC
Dwg No.:			

03-FEB-2015 12:19  
 P:\Projects\0400DEL\_P30\Lighting Design\U5008.LE.PSH.E7\_Nightmaster.dgn  
 \$\$\$DGERNAME\$\$\$