

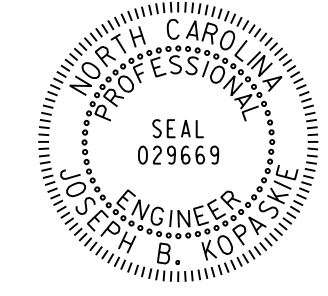


TIP NO. U-5008	SHEET NO. SIGN-5
APPROVED: <i>Joseph B. Kopsky</i> <small>DocuSigned by:    JOSEPH B. KOPSKY    BCDKAEFR0AS4FA</small>	
DATE: 2/13/2015	
SEAL	

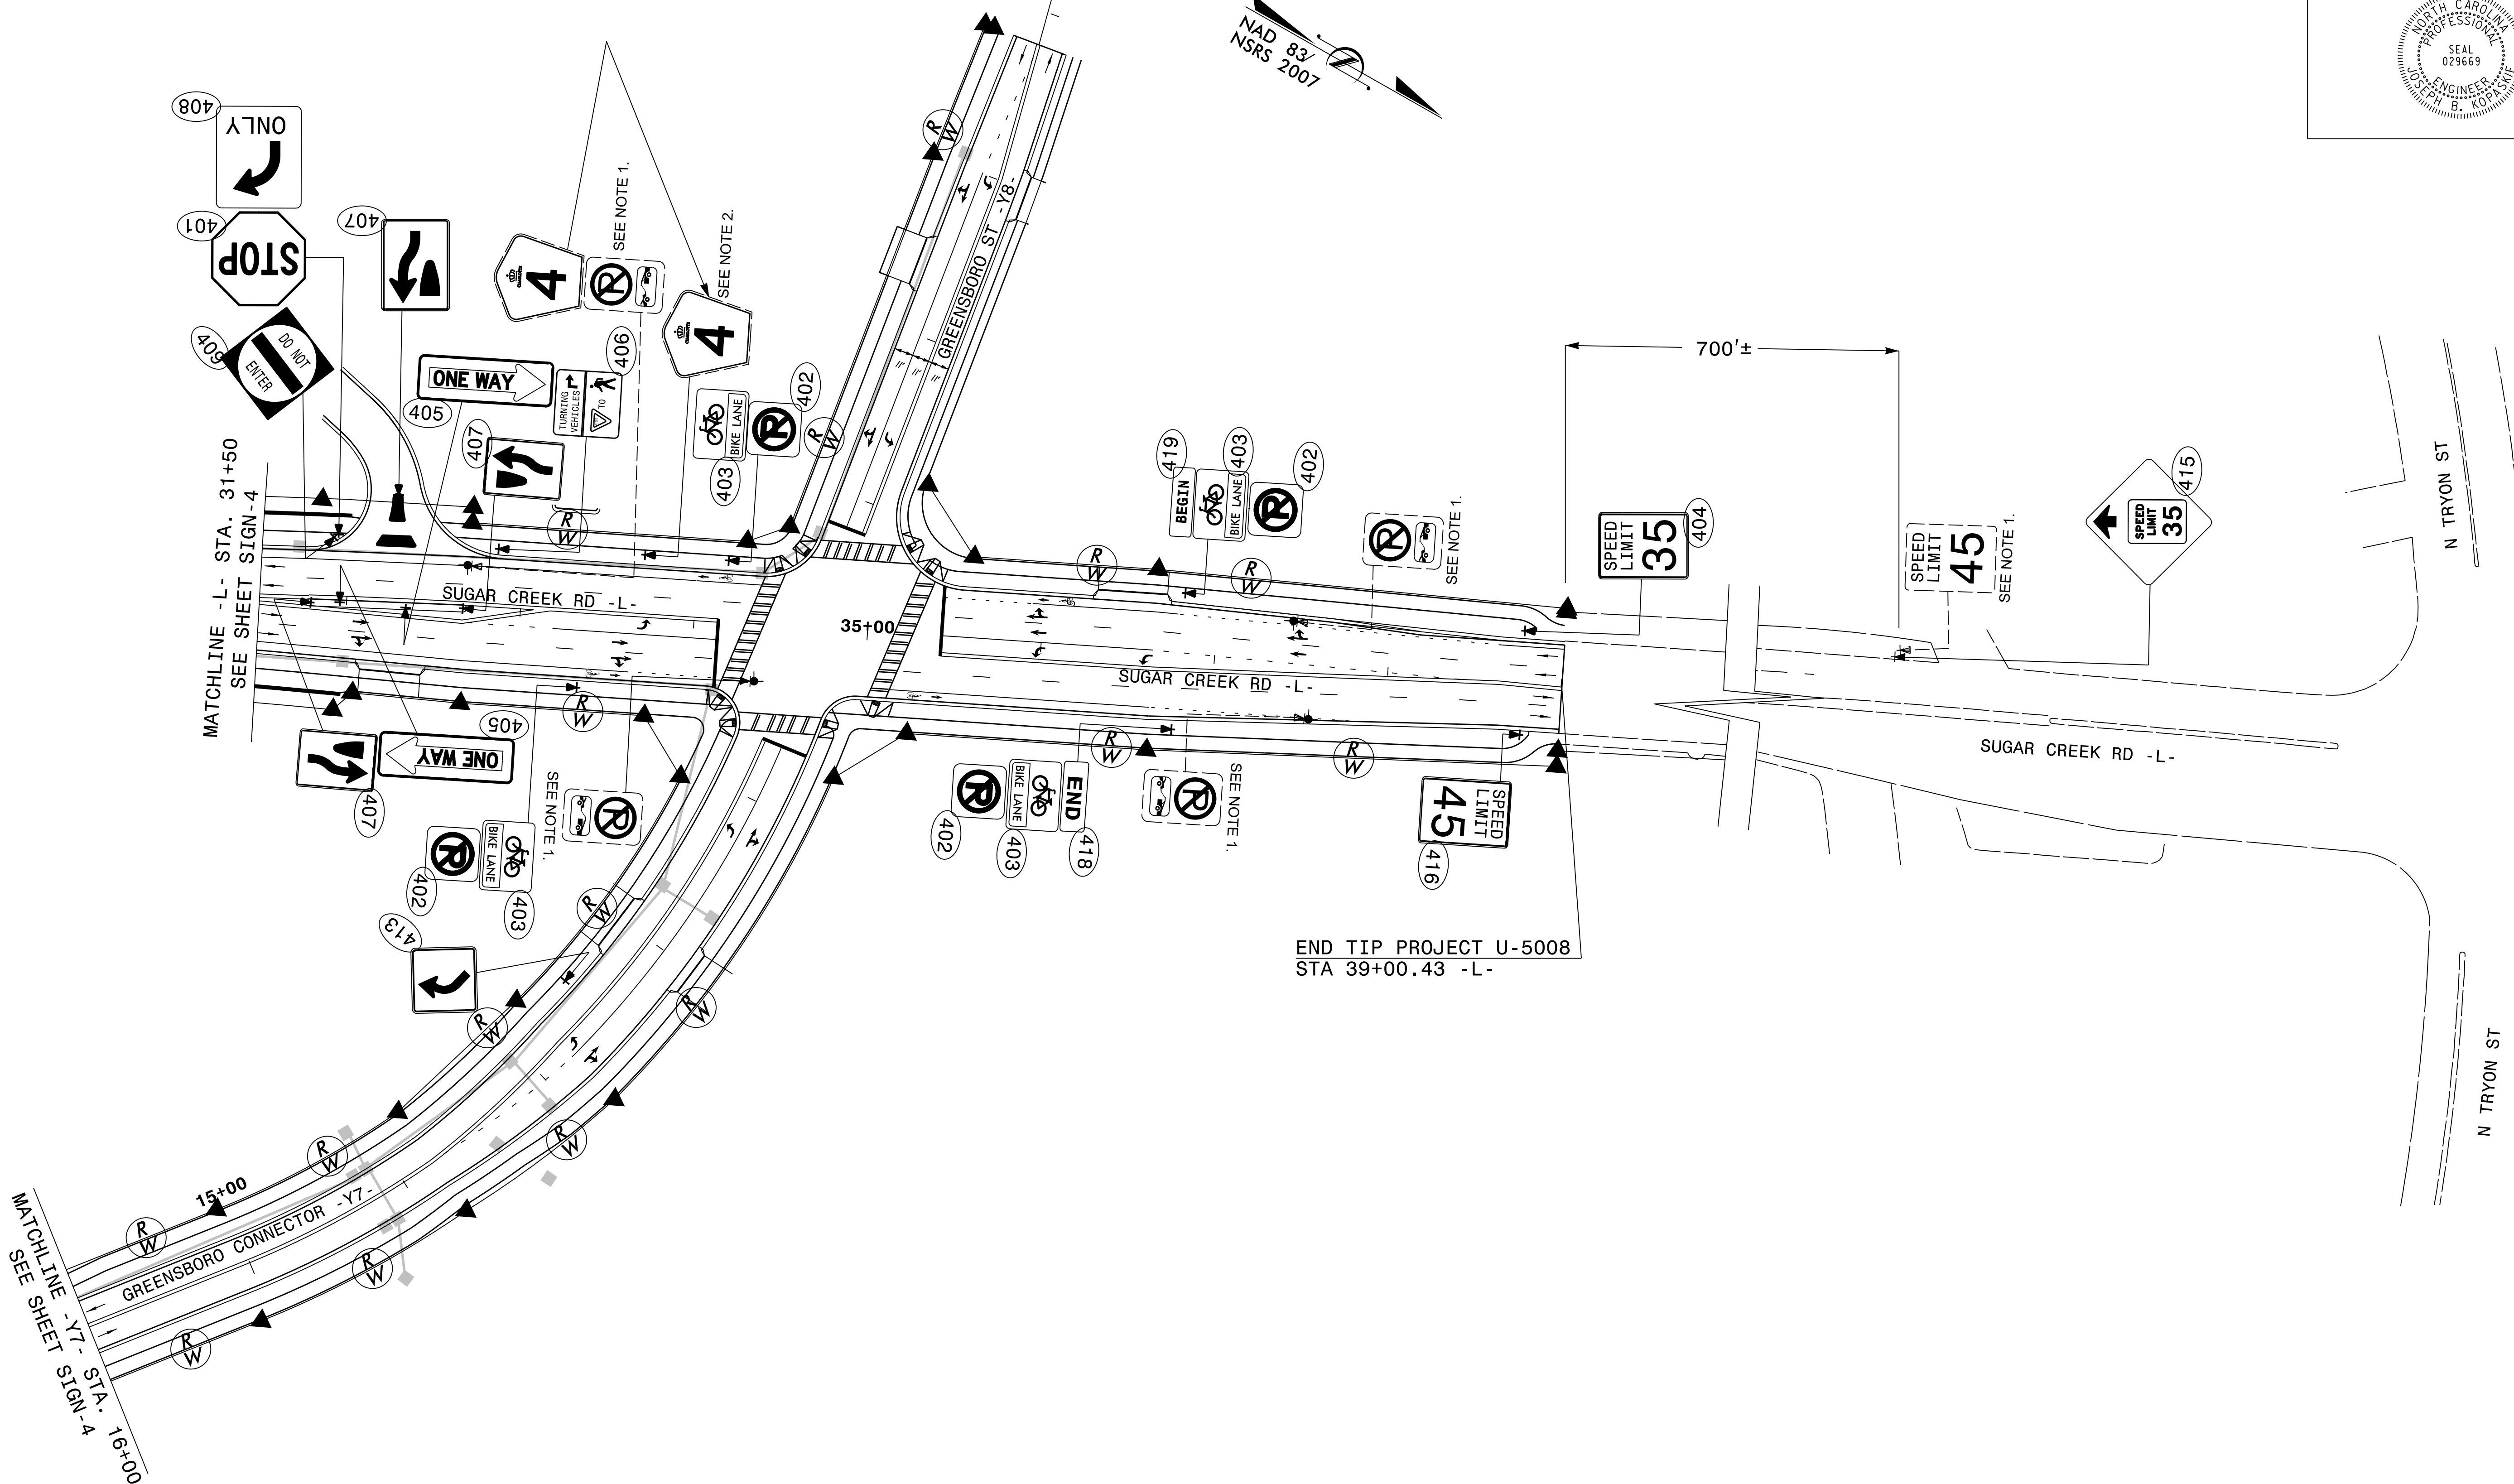

BEGIN CONSTRUCTION  
 -Y8- STA. 11+19.18

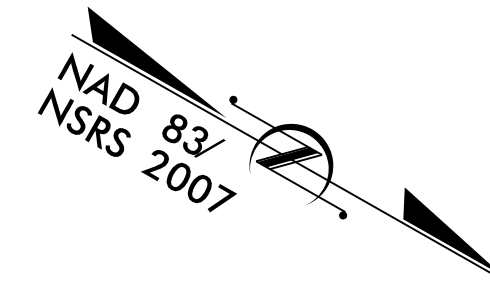

END TIP PROJECT U-5008  
 STA 39+00.43 -L-

- NOTES:
- 1.) DISPOSAL OF SIGN SYSTEMS, U-CHANNEL
  - 2.) SIGN ERECTION, RELOCATE SIGN TYPE F

**EXISTING & PROPOSED  
 SIGN DETAIL**