


0400DEL_P30

PROJECT REFERENCE NO.	SHEET NO.
U-5008	UC-7
DESIGNED BY: JWW	6/1/2011
DRAWN BY: JWW	
CHECKED BY: KEH	
APPROVED BY:	
REVISED:	
UTILITY CONSTRUCTION CLT WATER PROJECT NUMBER: 529-15-033 (WATER) CLT WATER PROJECT NUMBER: 324-15-542 (SEWER)	

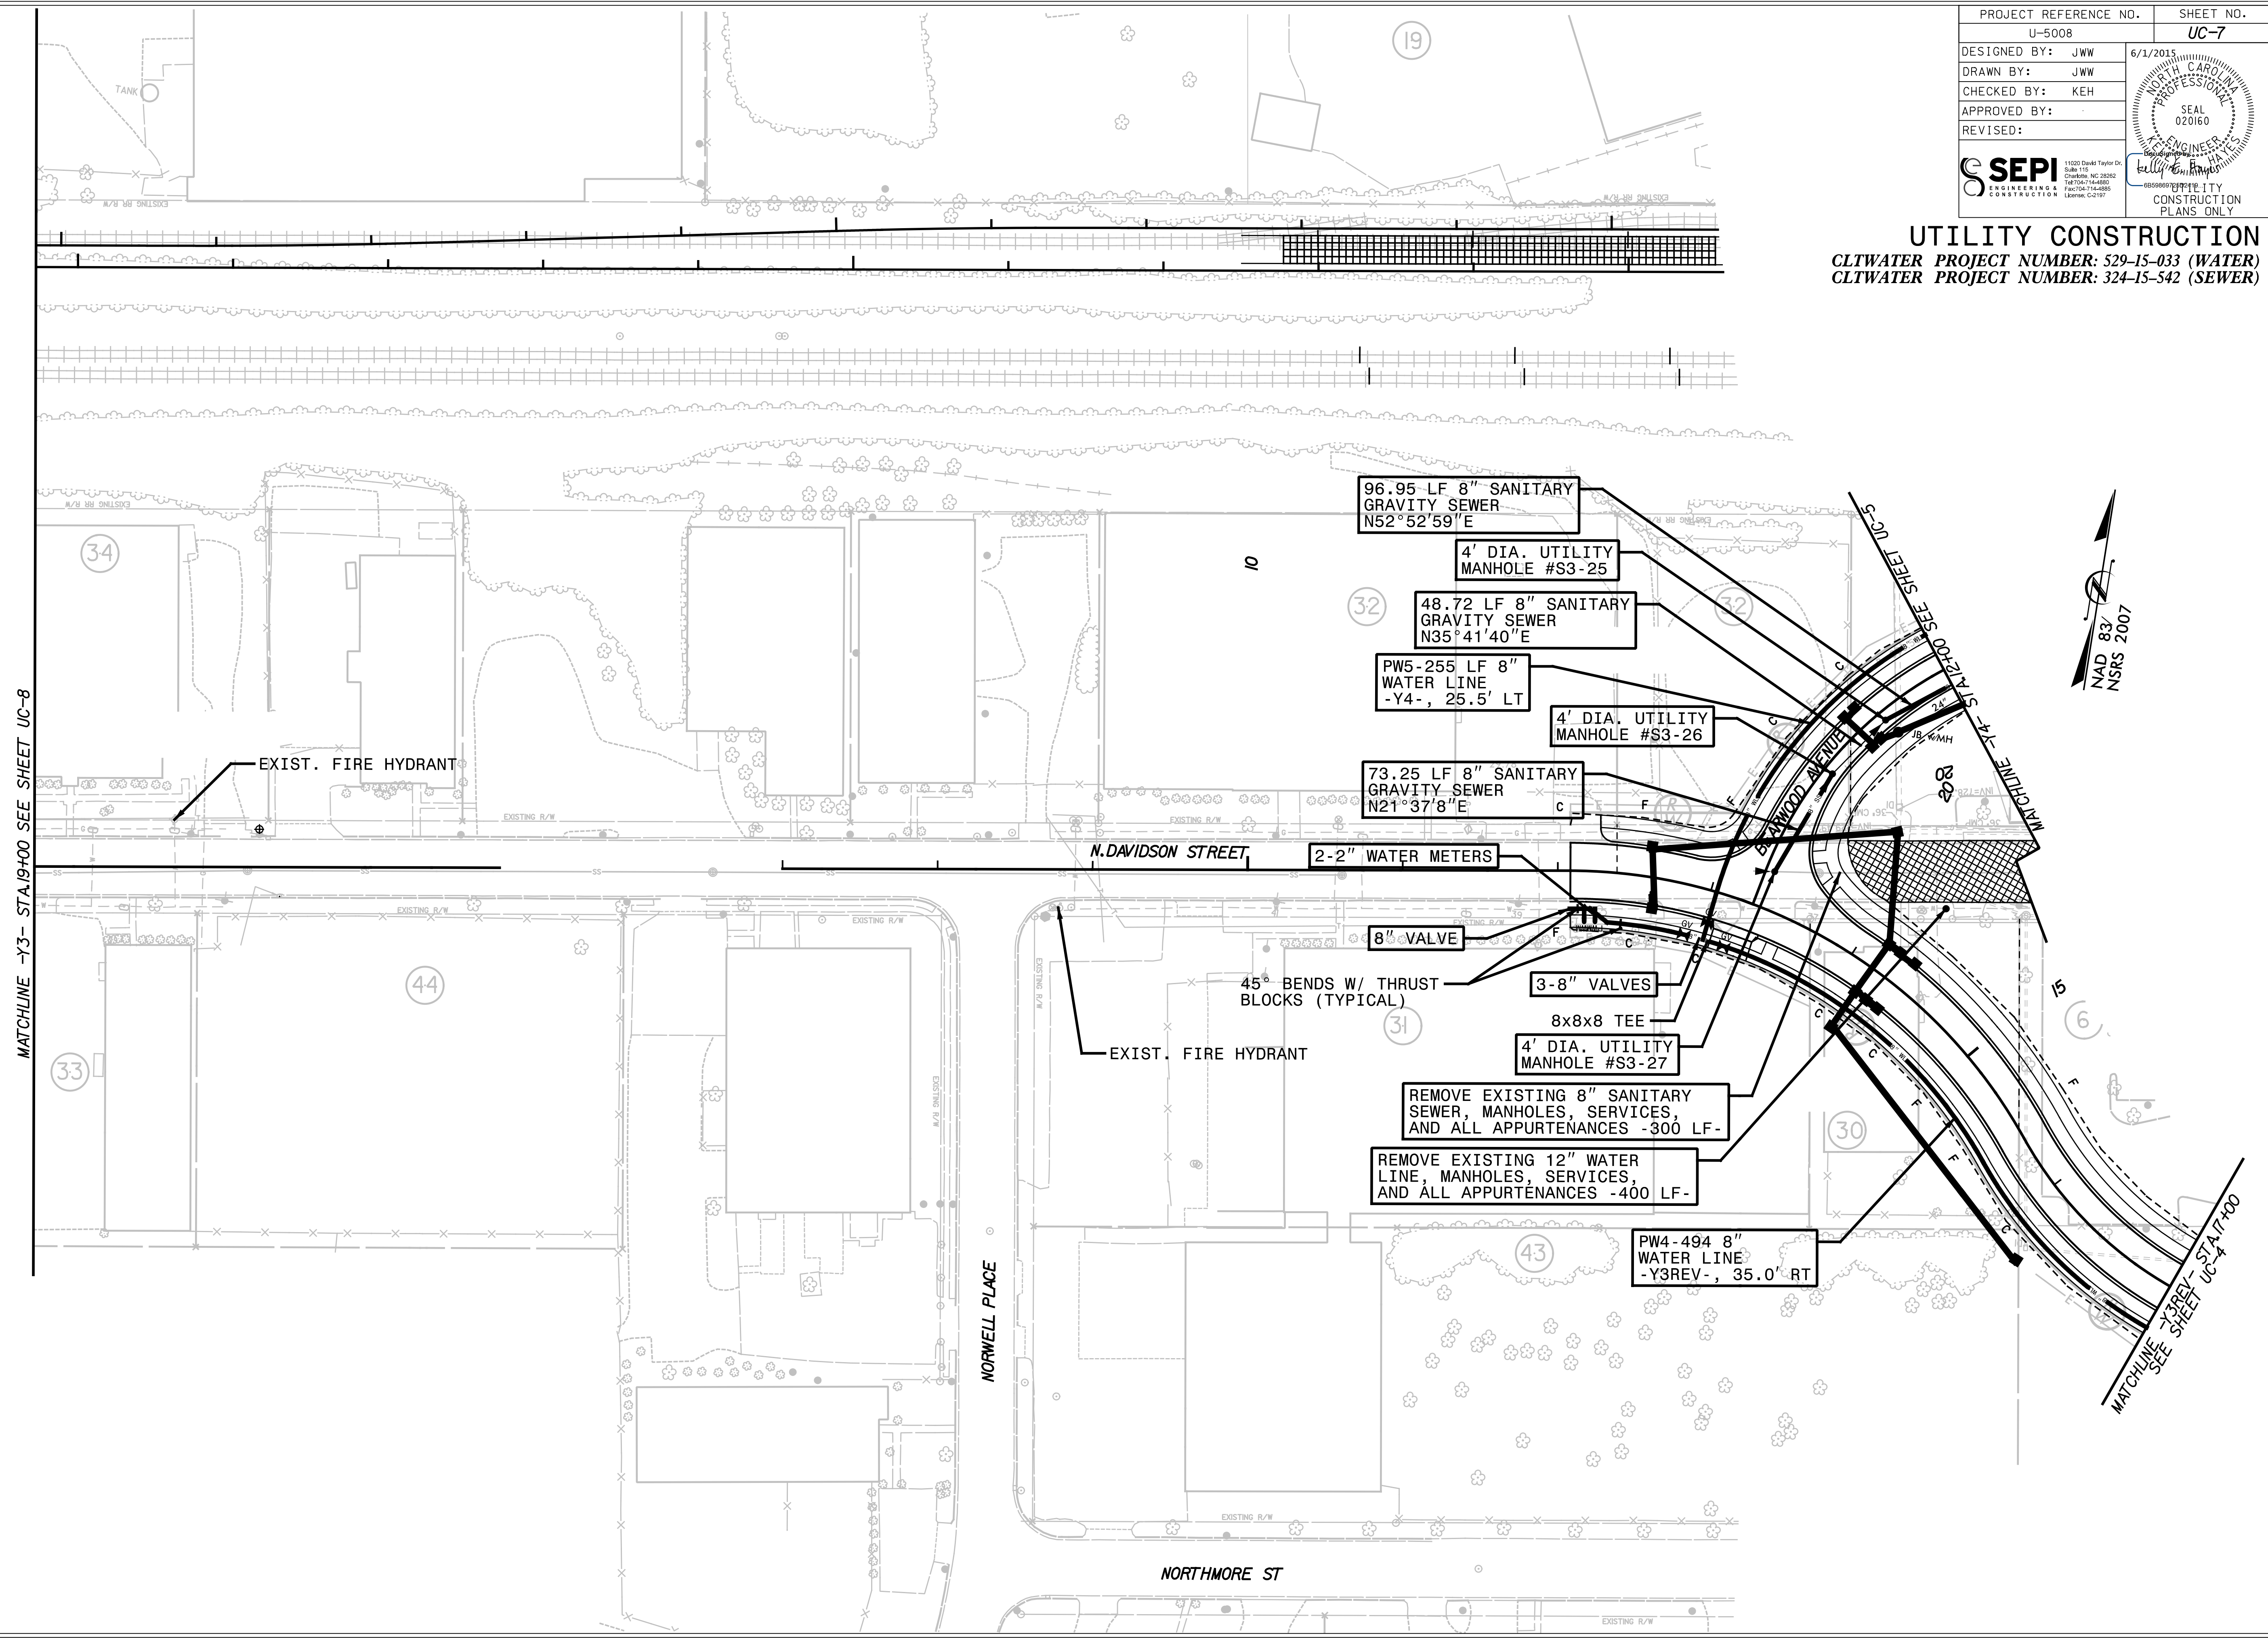

S:\2015\transportation\TR11.036.00 (U-5008)\Utilities\280_007_U5008.dgn