


PROJECT REFERENCE NO.	U-5008	SHEET NO.	UC-II
DESIGNED BY:	JWW	DATE	6/1/2015
DRAWN BY:	JWW	PROFESSIONAL SEAL	020160
CHECKED BY:	KEH	ENGINEER	6/1/2015
APPROVED BY:		SEAL	020160
REVISED:		DATE	

SEPI
 ENGINEERING & CONSTRUCTION
 11020 Danks Taylor Ct.
 Suite 110
 Charlotte, NC 28262
 Tel: 704-714-6883
 Fax: 704-714-6885
 License: CC-2197


-Y3REV-

N. DAVIDSON STREET

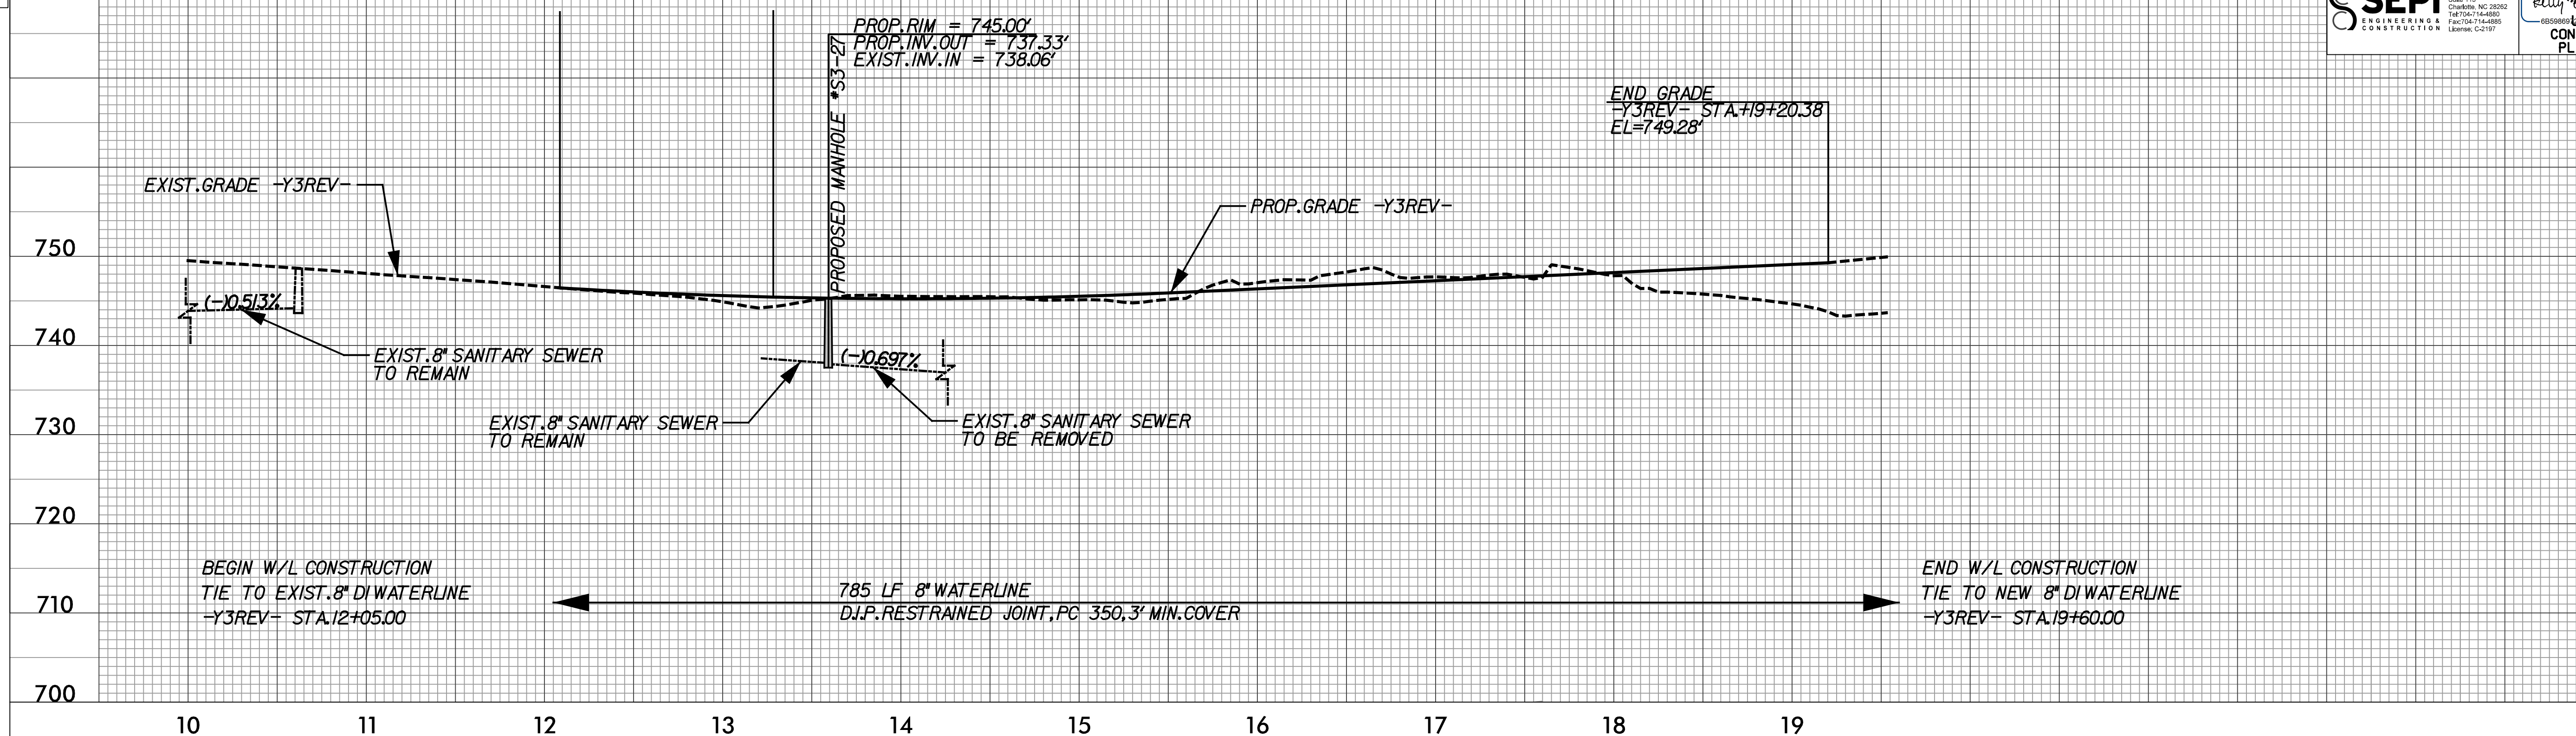

-Y4-

BEARWOOD AVENUE

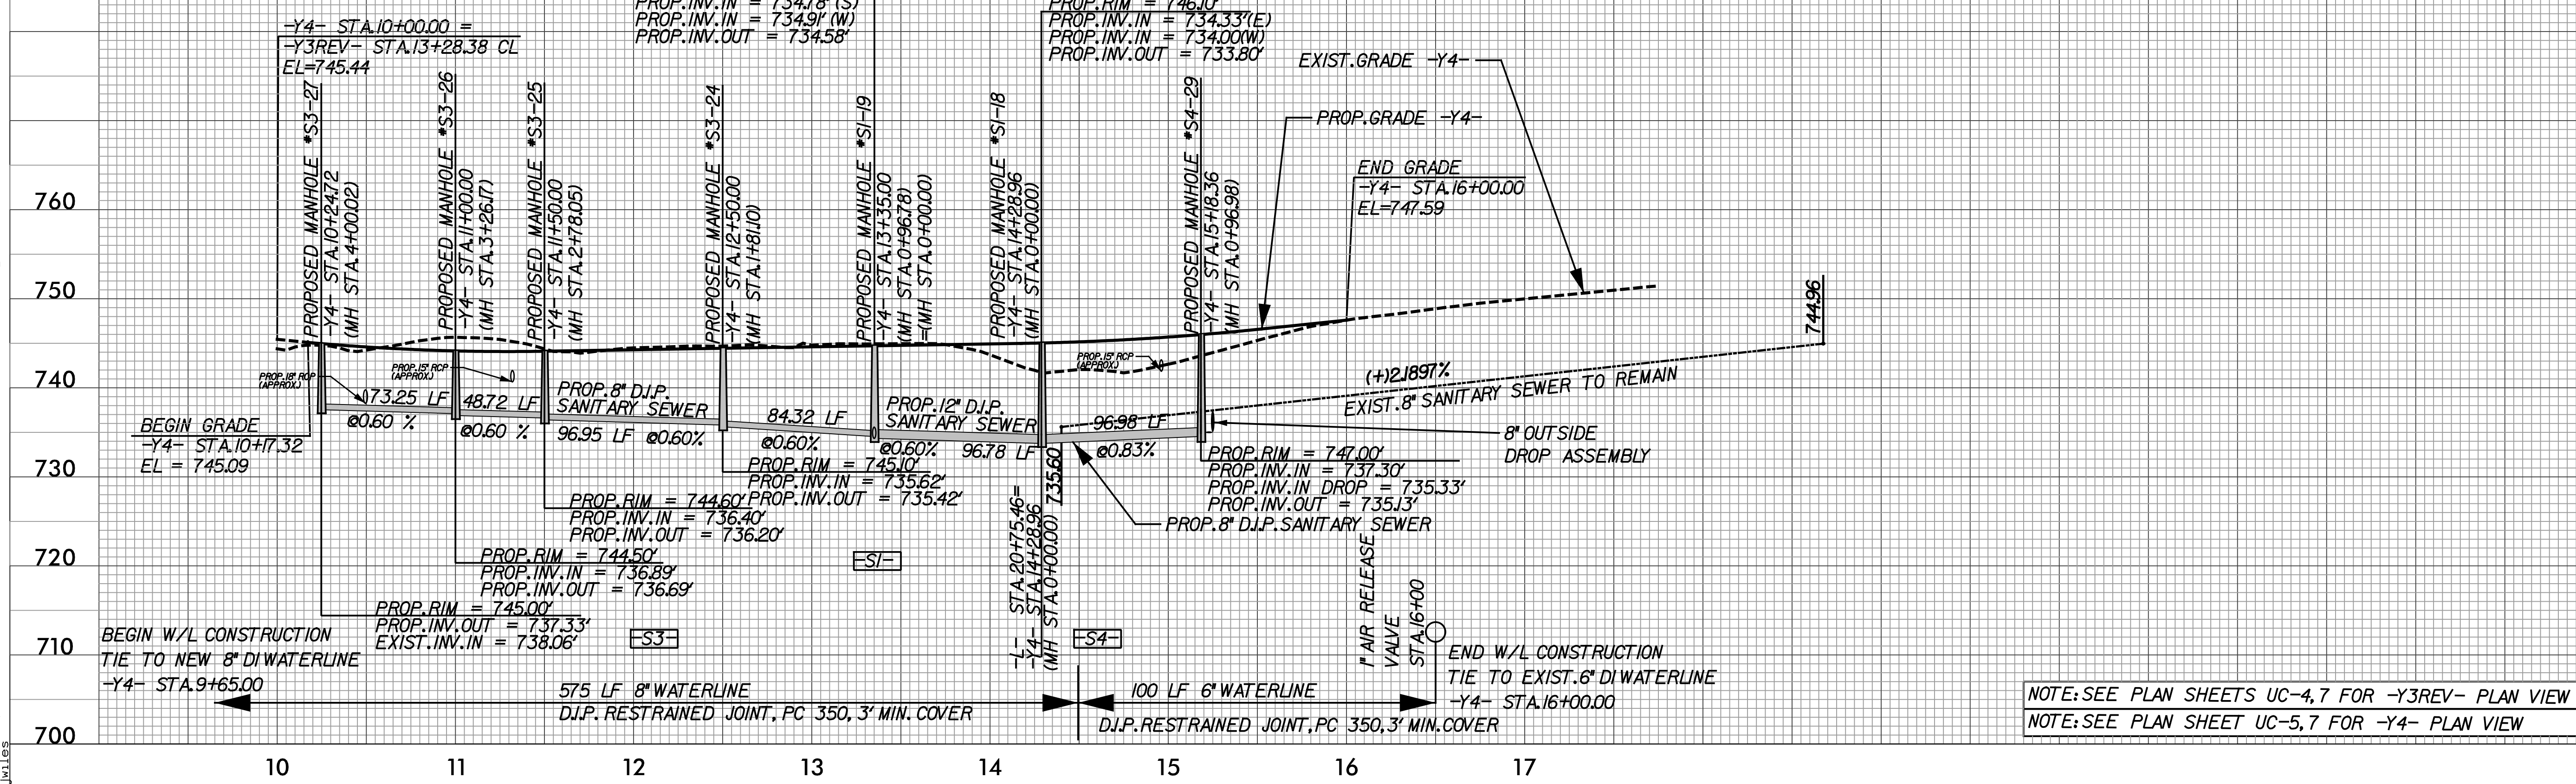

0400DEL_P30

6/1/2015 1:20:36 PM C:\Users\jwiles\Documents\Projects\1111036\1111036.dwg (U-5008)\Utilities\280_011_U5008.dwg
 jwiles