



PROJECT REFERENCE NO.	SHEET NO.
U-5008	UC-13
DESIGNED BY: JMW	6/1/2015
DRAWN BY: JMW	
CHECKED BY: KEH	
APPROVED BY:	
REVISED:	

# -Y7- GREENSBORO STREET CONNECTOR

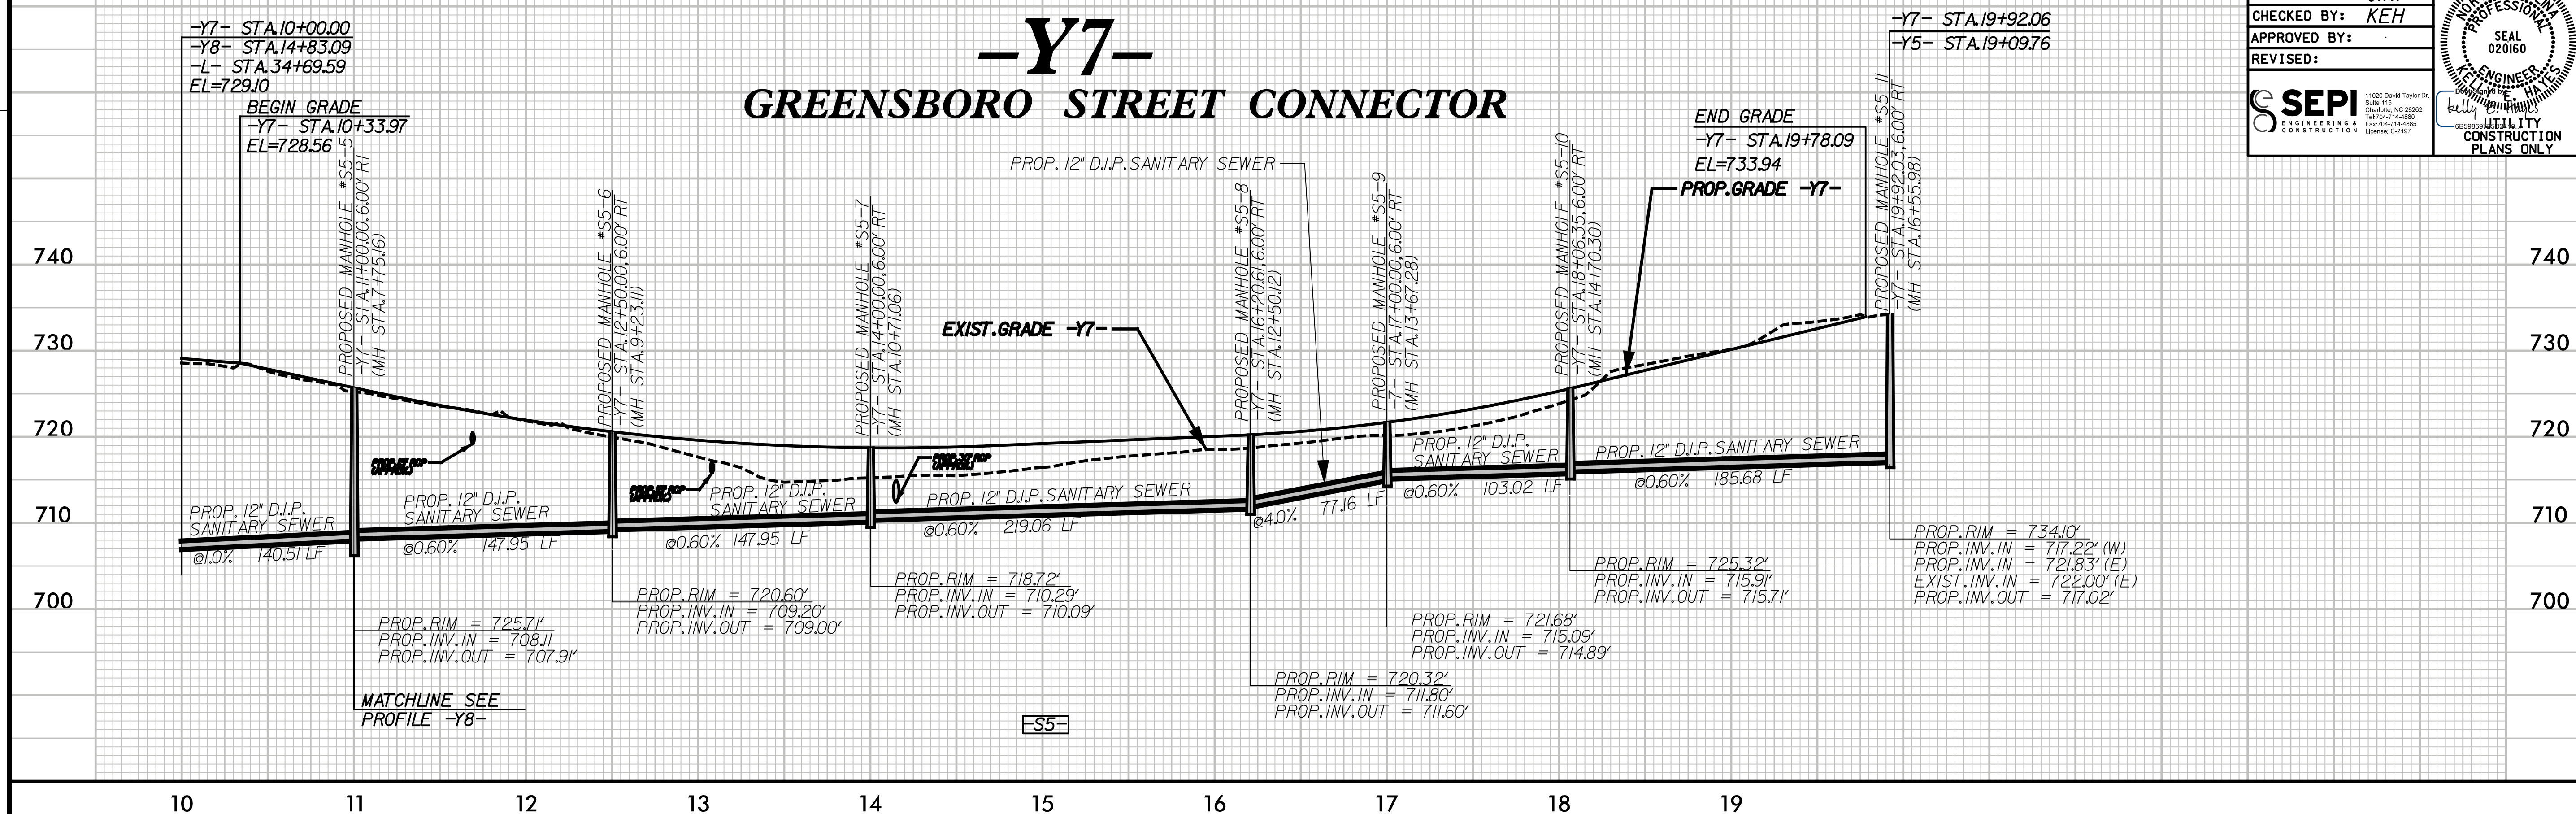

# -Y8- GREENSBORO STREET

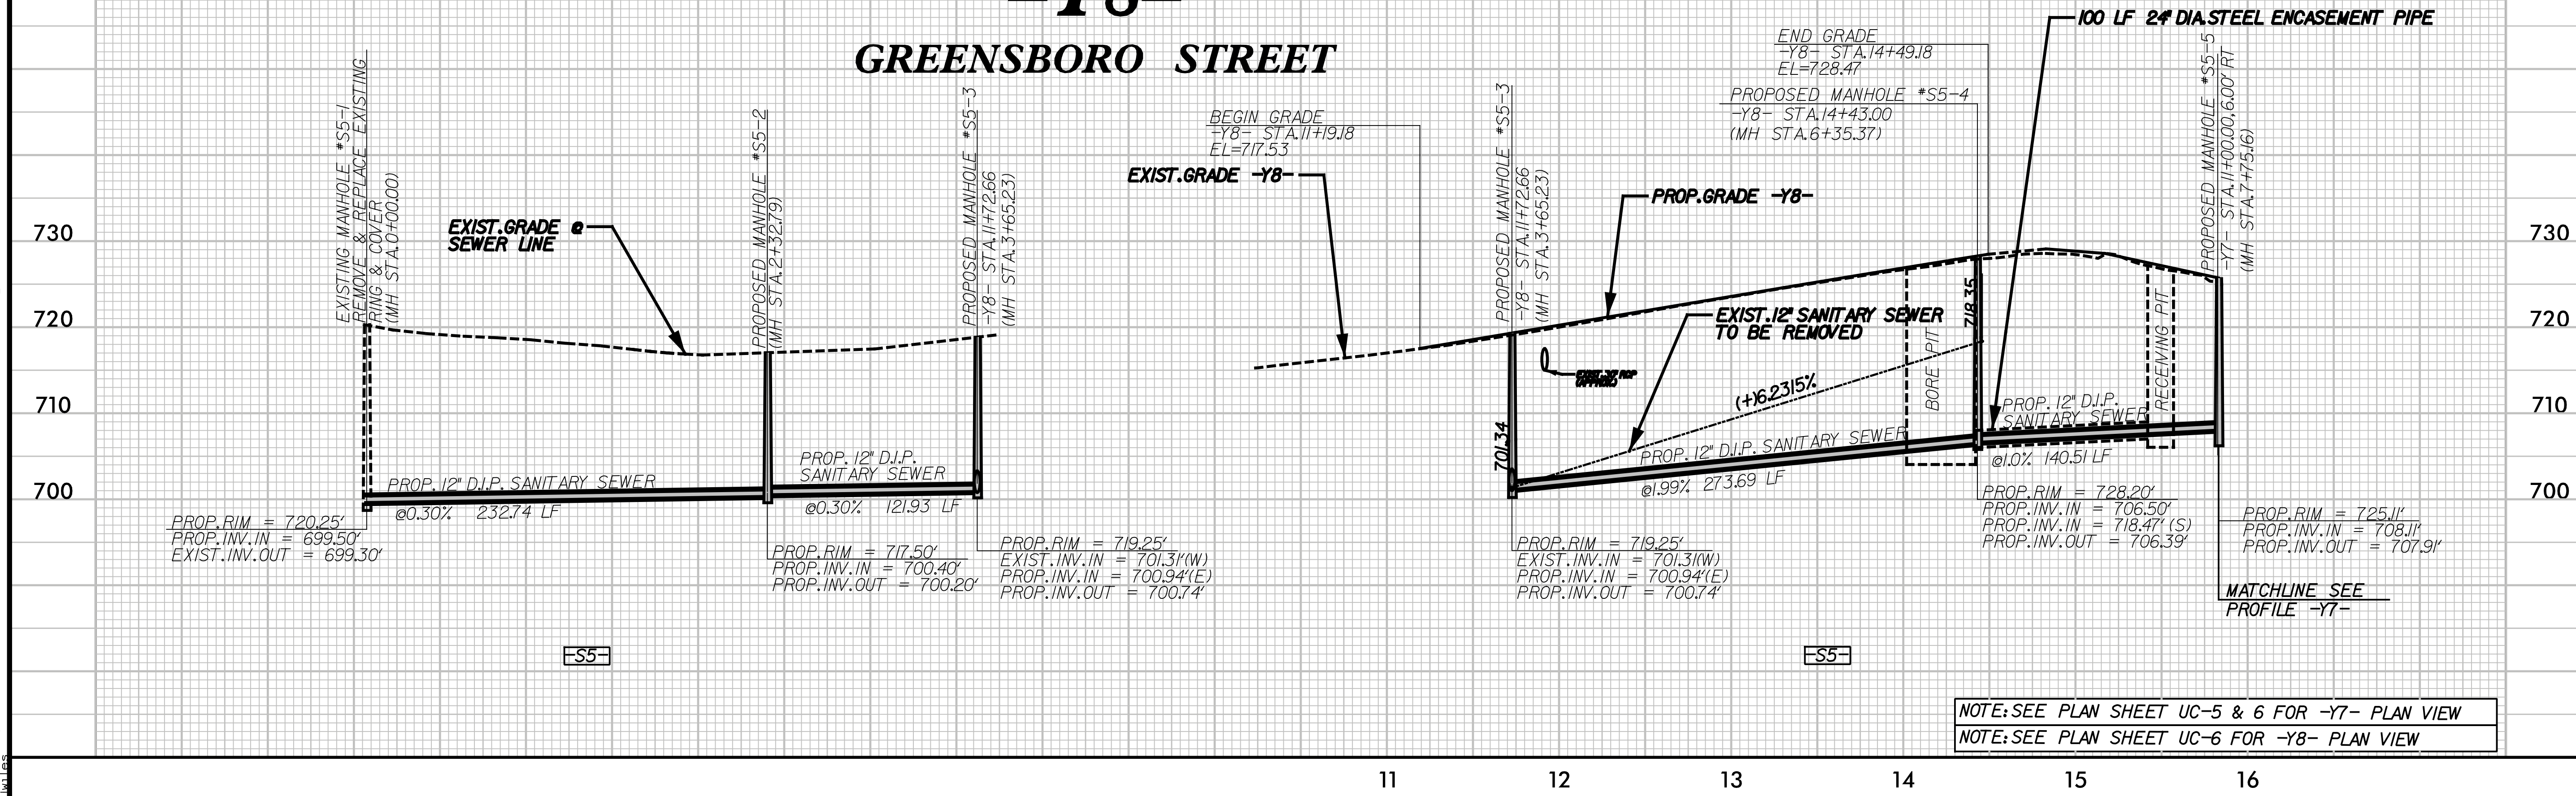

NOTE: SEE PLAN SHEET UC-5 & 6 FOR -Y7- PLAN VIEW  
NOTE: SEE PLAN SHEET UC-6 FOR -Y8- PLAN VIEW

6/1/2015 1:25:05 P:\compaction\TR11.036.00 (U-5008)\Utilities\280\_013\_U5008.dgn  
 J. Williams