



CLTWater STANDARD DETAILS

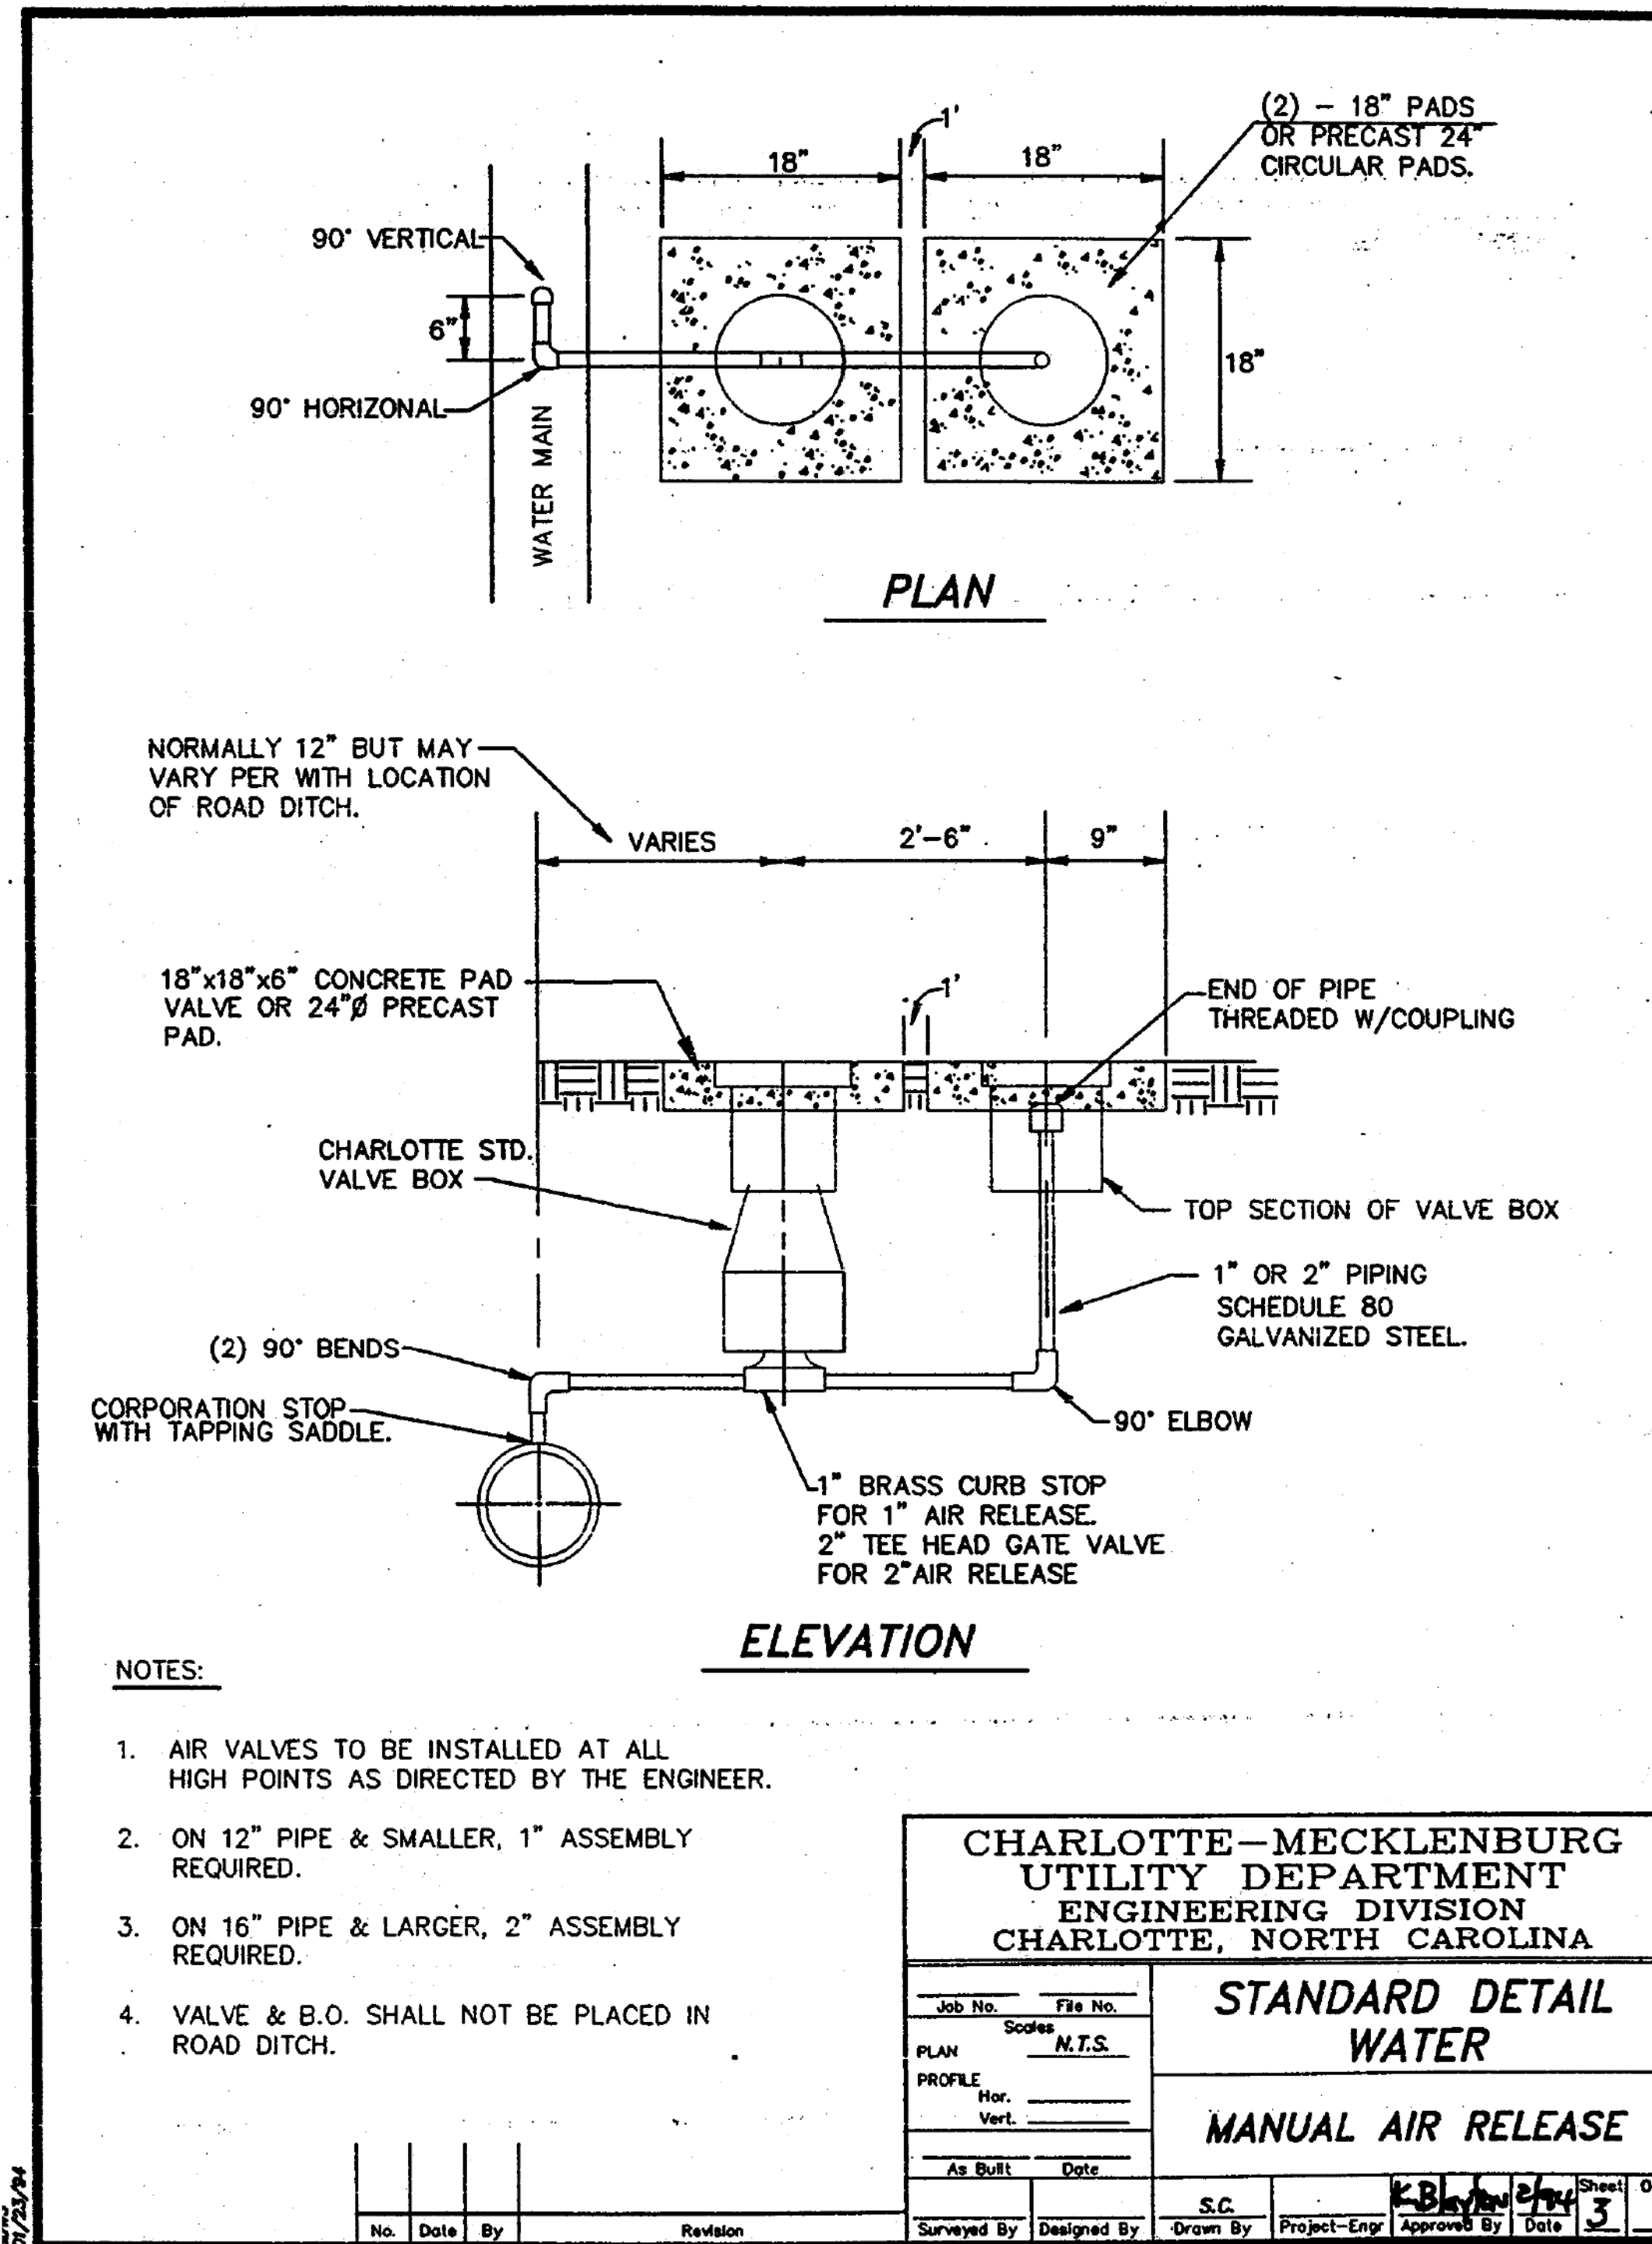

July 27, 1995

XIV - 55

Water Specifications/Details (SD)

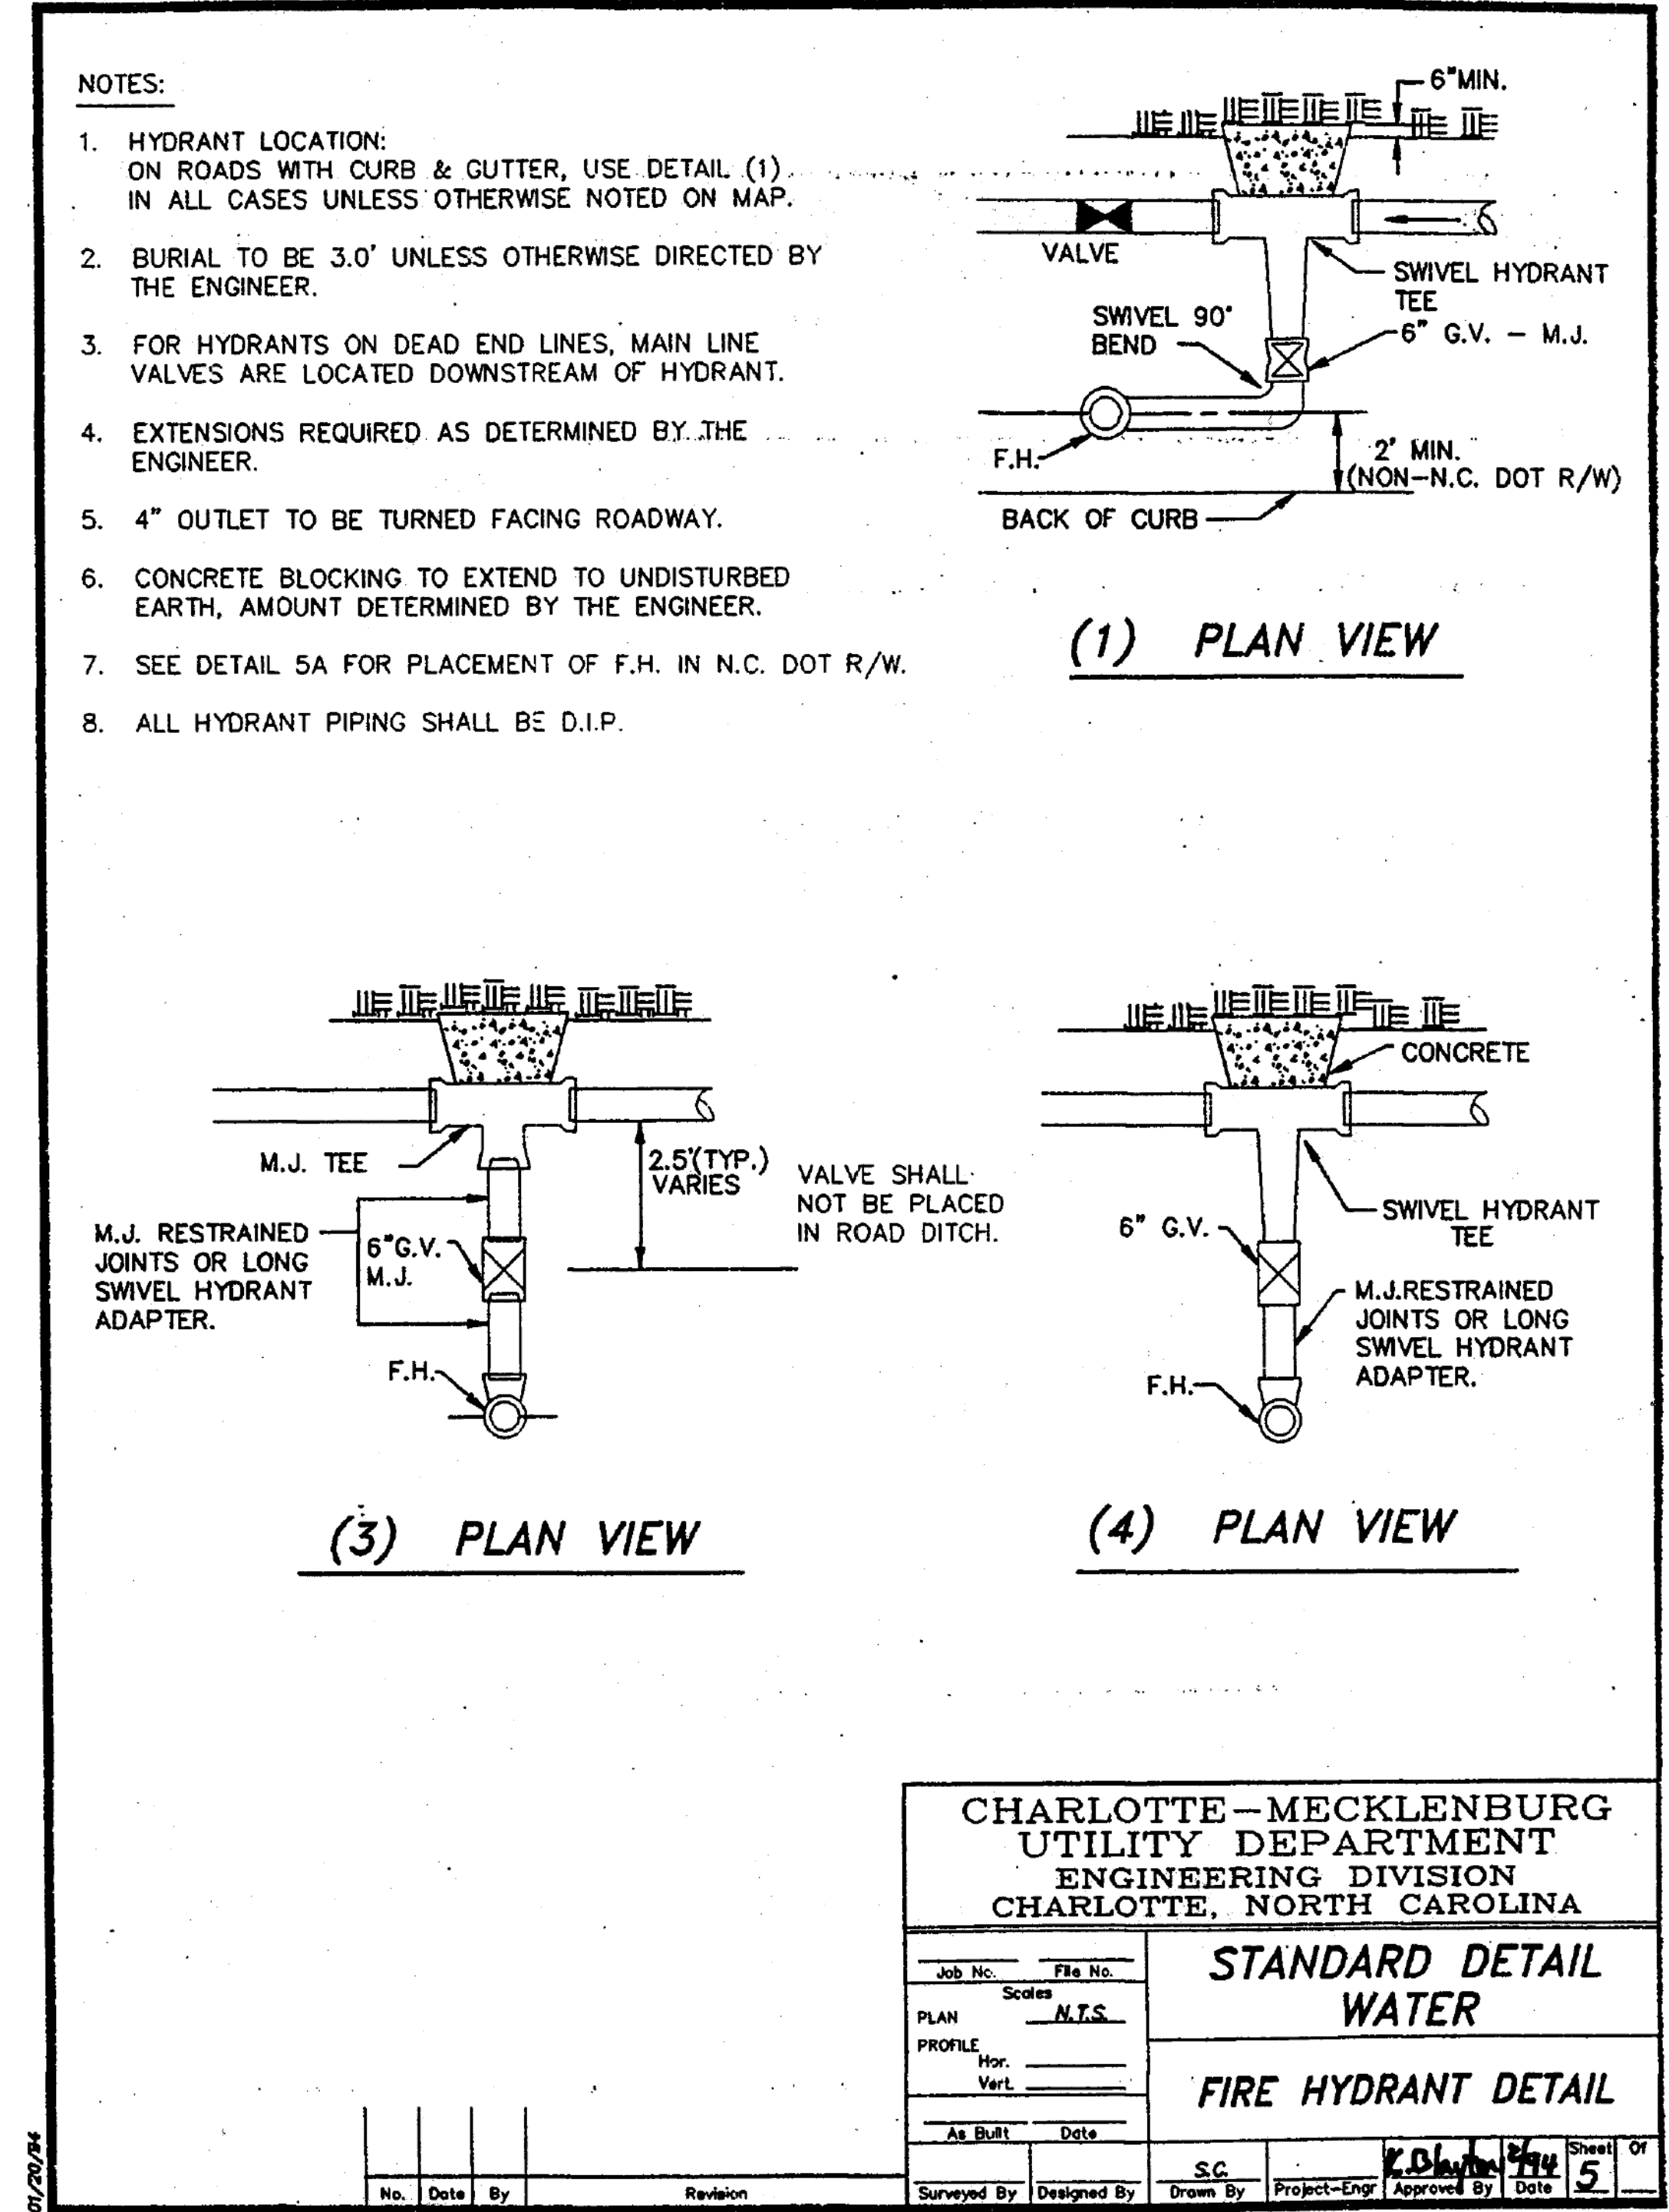

July 27, 1995

XIV - 57

Water Specifications/Details (SD)