



PLAN OF CRASHWALL
(COLUMN REINFORCING NOT SHOWN FOR CLARITY)

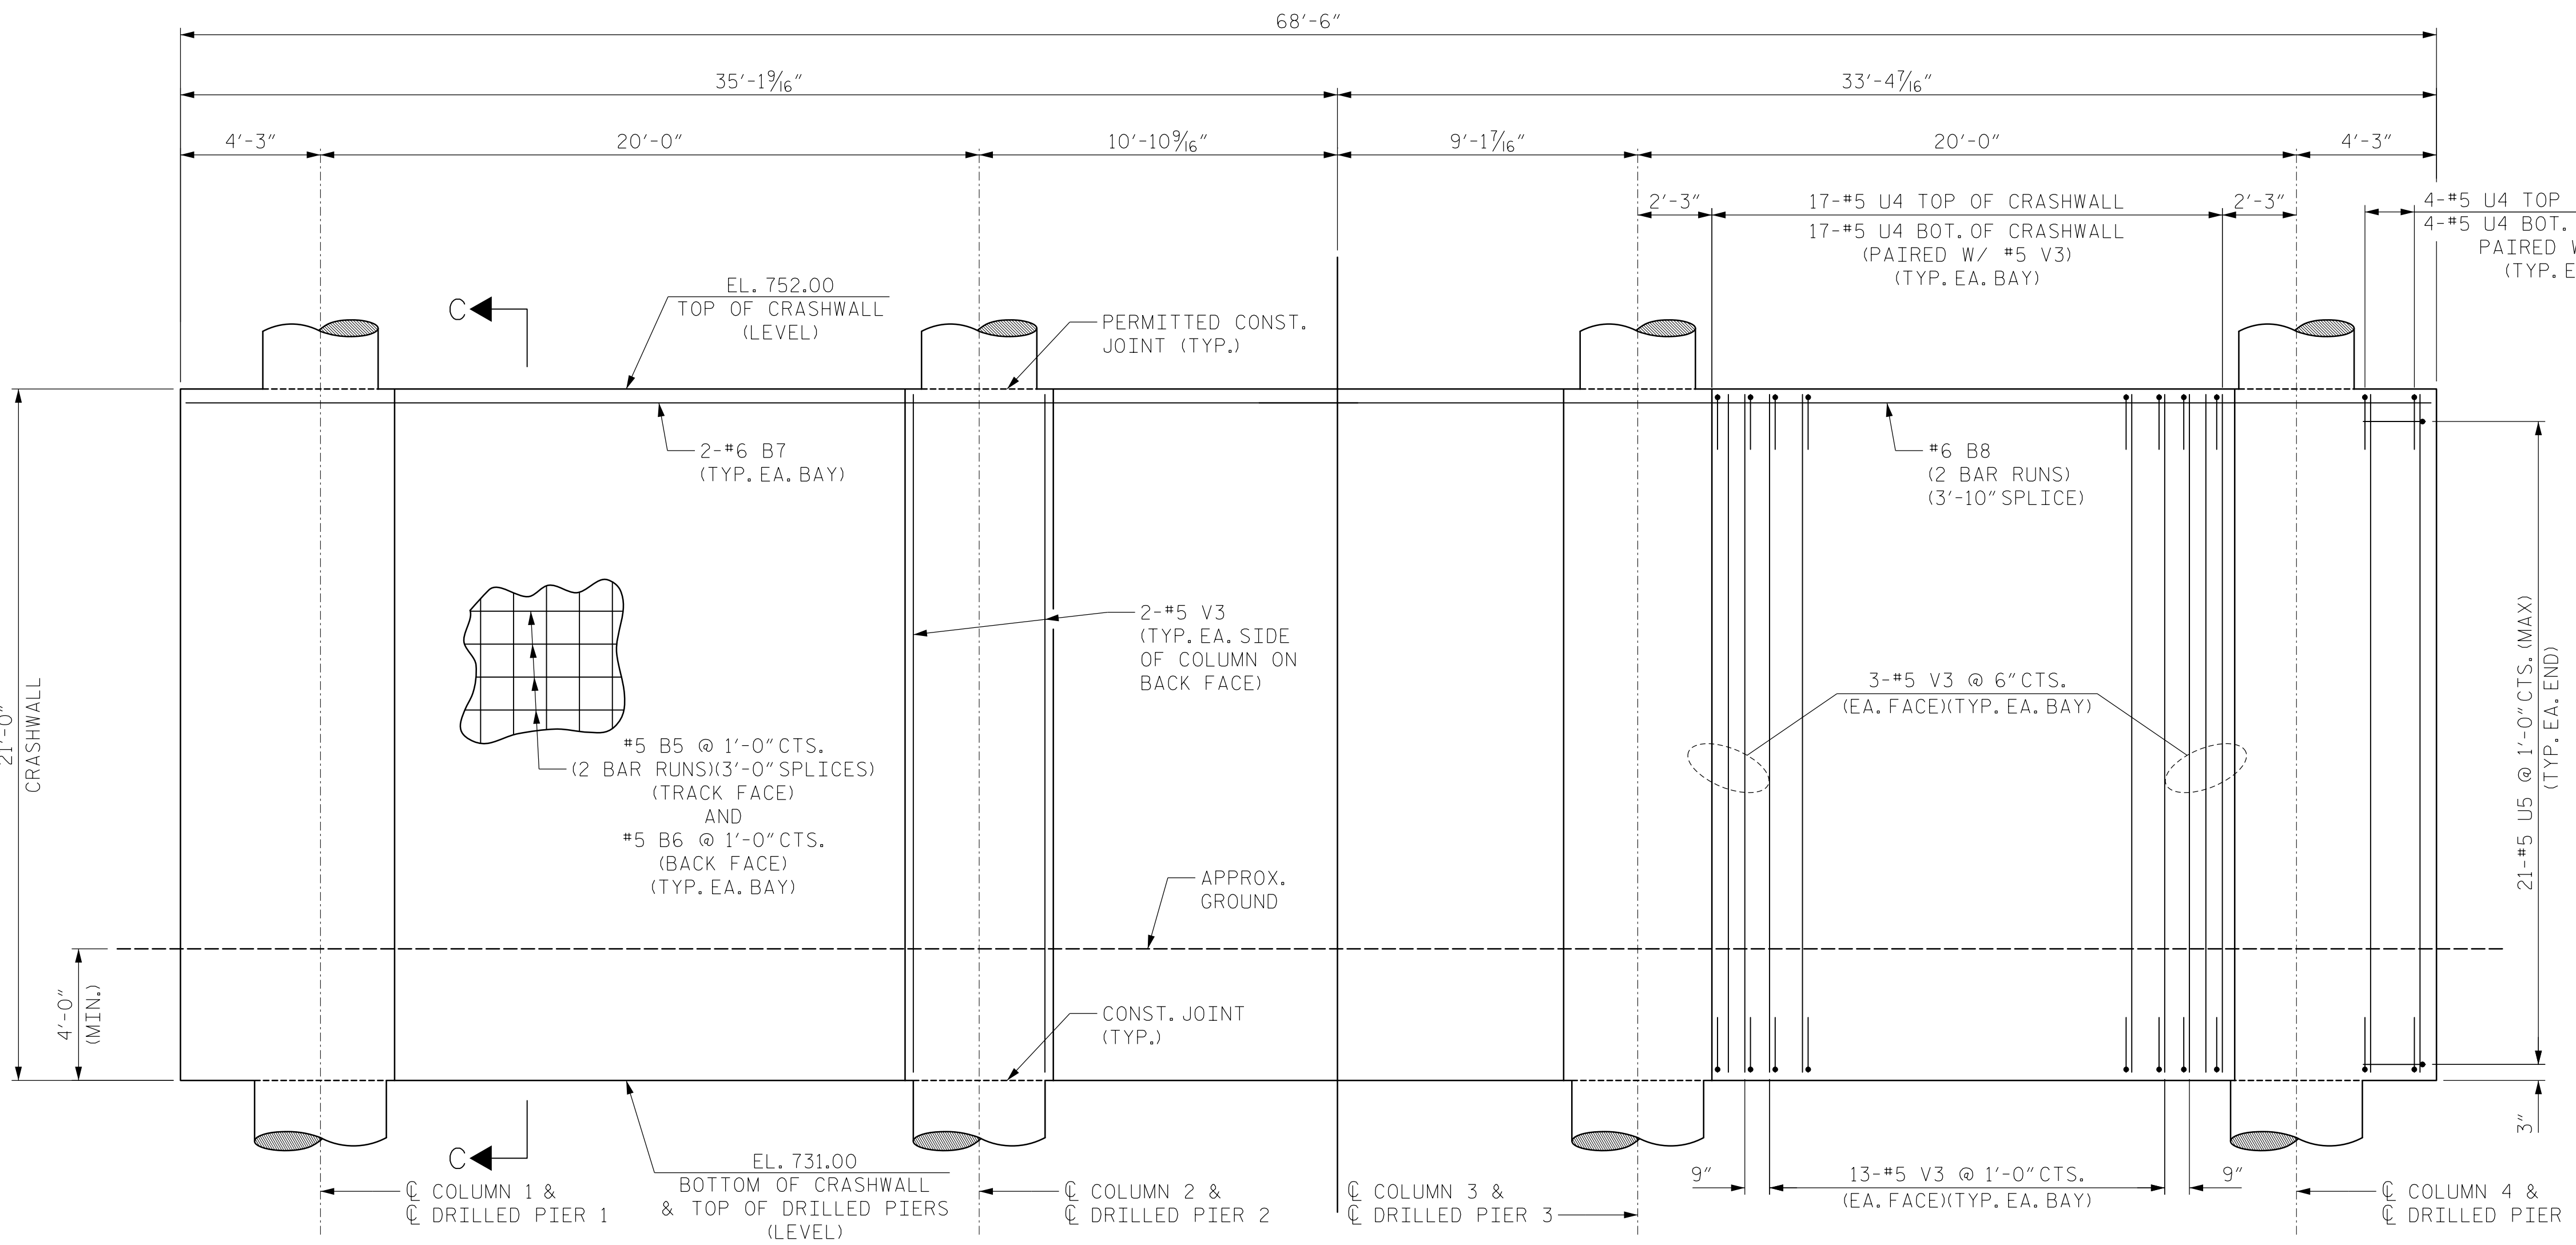

ELEVATION OF CRASHWALL
(COLUMN REINFORCING NOT SHOWN FOR CLARITY)

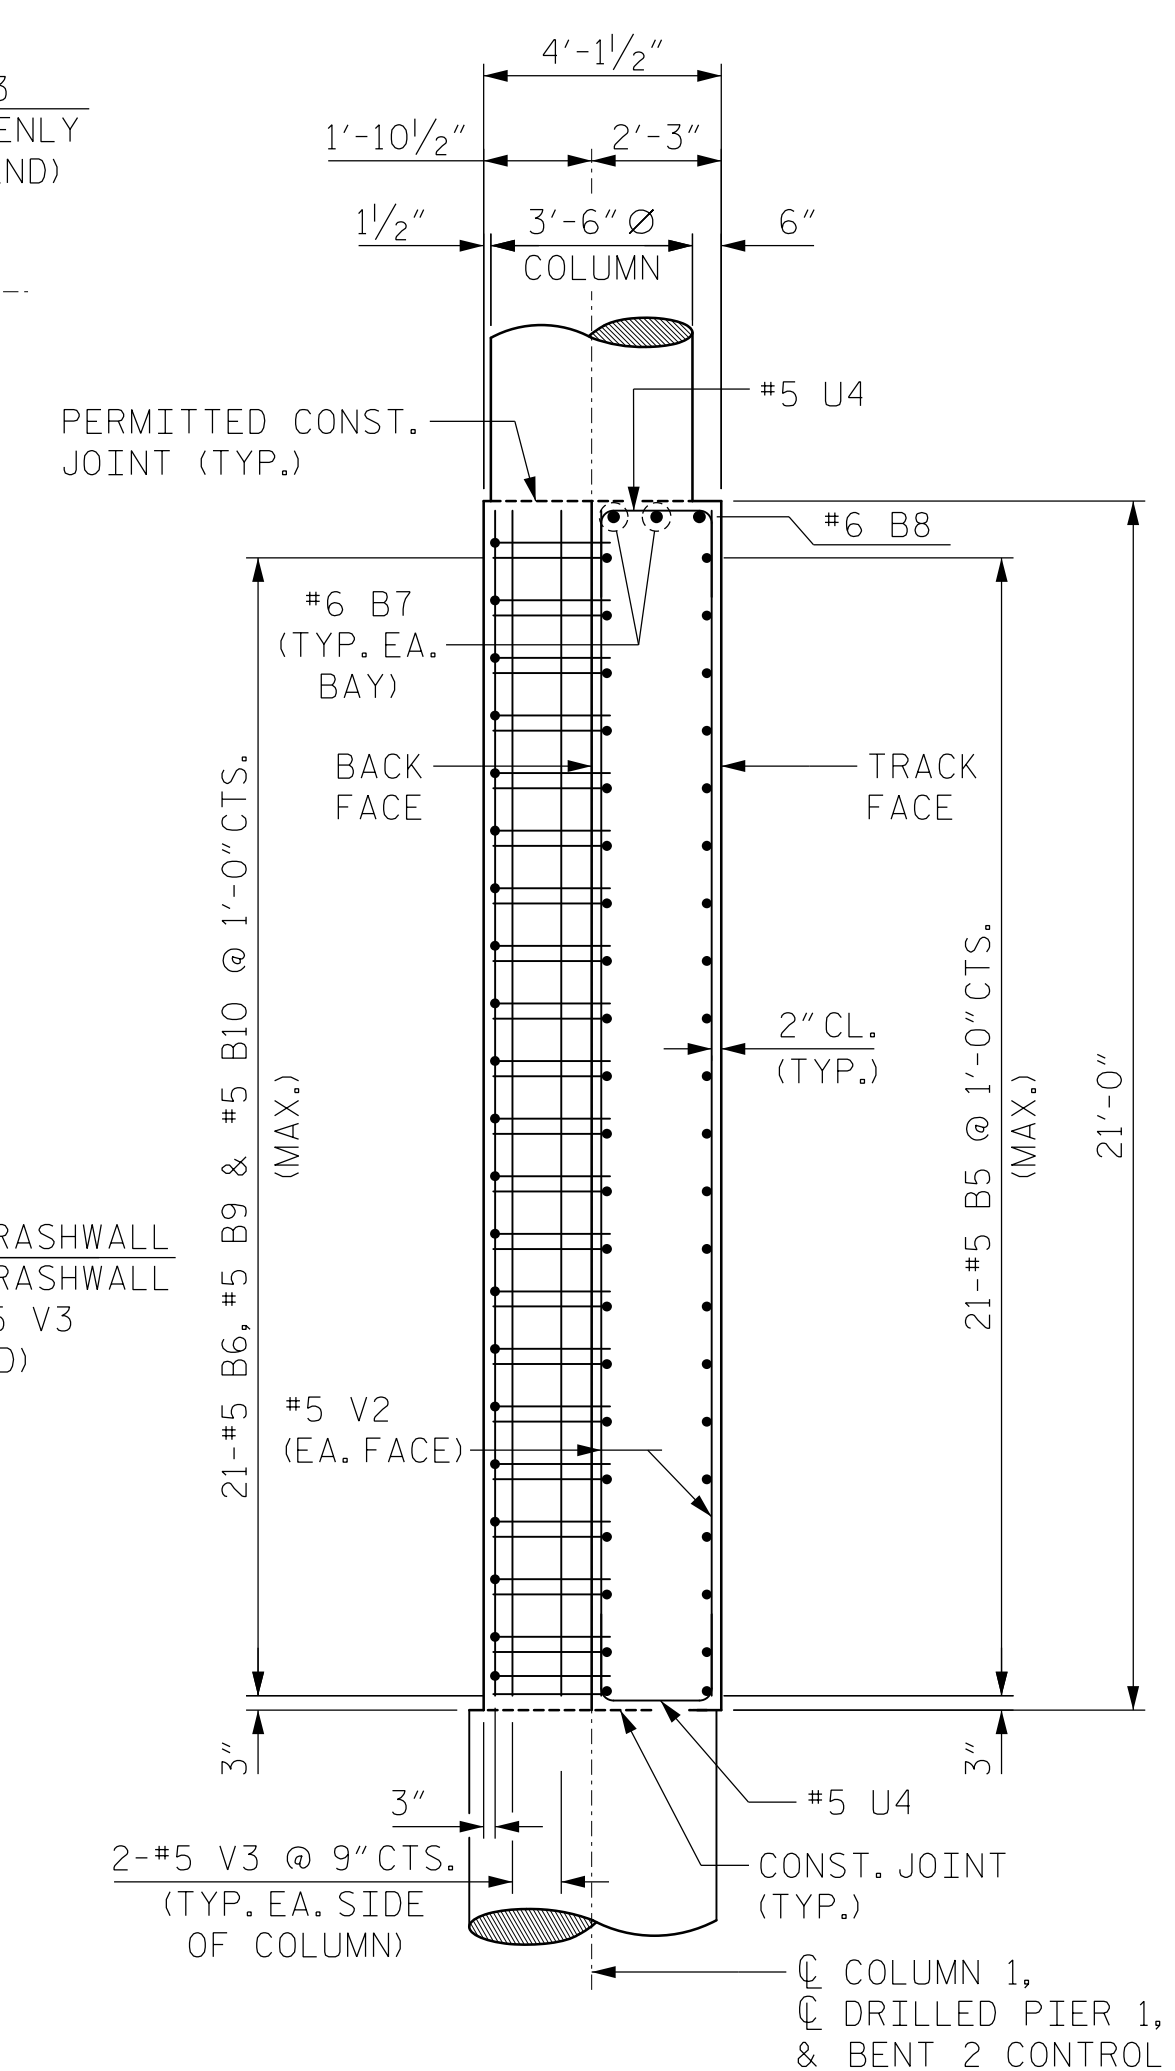

SECTION C-C
(COLUMN REINFORCING NOT SHOWN FOR CLARITY)

PROJECT NO. U-5008
MECKLENBURG COUNTY
 STATION: 20+45.05 -L- P.O.T. =
14+54.24 -Y4- P.O.T.
 SHEET 2 OF 4

STATE OF NORTH CAROLINA
 DEPARTMENT OF TRANSPORTATION
 RALEIGH

**BENT 2
 DETAILS**

REVISIONS					
NO.	BY:	DATE:	NO.	BY:	DATE:
1			3		
2			4		

SHEET NO. S-58
 SHEETS 78

KCI ASSOCIATES OF NC, P.A.
 9741 SOUTHERN PINE BLVD
 SUITE J
 CHARLOTTE, NC 28273
 704-499-9452
 NC LICENSE NO. C-0764

NORTH CAROLINA
 PROFESSIONAL
 SEAL
 032954
 JARED C. MEDLIN
 2/19/2015

2/18/2015 1:00:00 PM Y:\0-Drawings\2011 DWG\Sub\11 Sugar Creek Rd - NCDOT\Structures\RFC\SH58_U-5008_SD_B2-02.dgn

DJD
 DRAWN BY: C.L. RUDISILL DATE: OCT. 2014
 CHECKED BY: J.C. MEDLIN DATE: OCT. 2014