

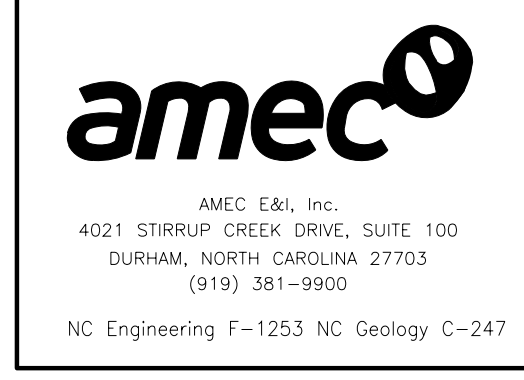
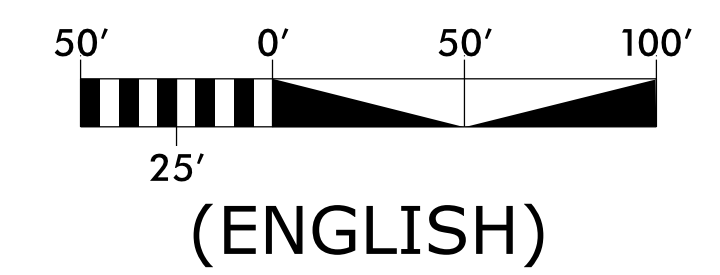
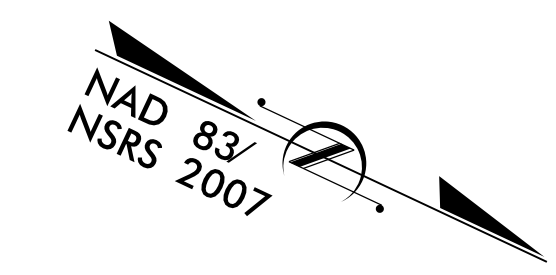



0400DEL-P30

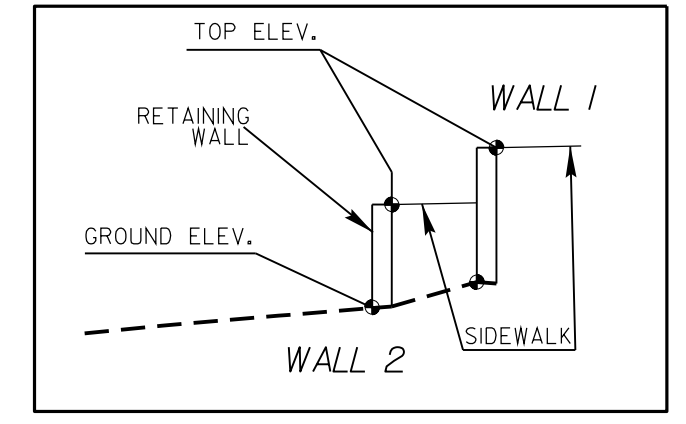

PROJECT REFERENCE NO. <i>U-5008</i>	SHEET NO. <i>W-2</i>
RW SHEET NO.	
GEOTECHNICAL ENGINEER	ENGINEER
DocuSigned by: G. Golland 2/19/2015	

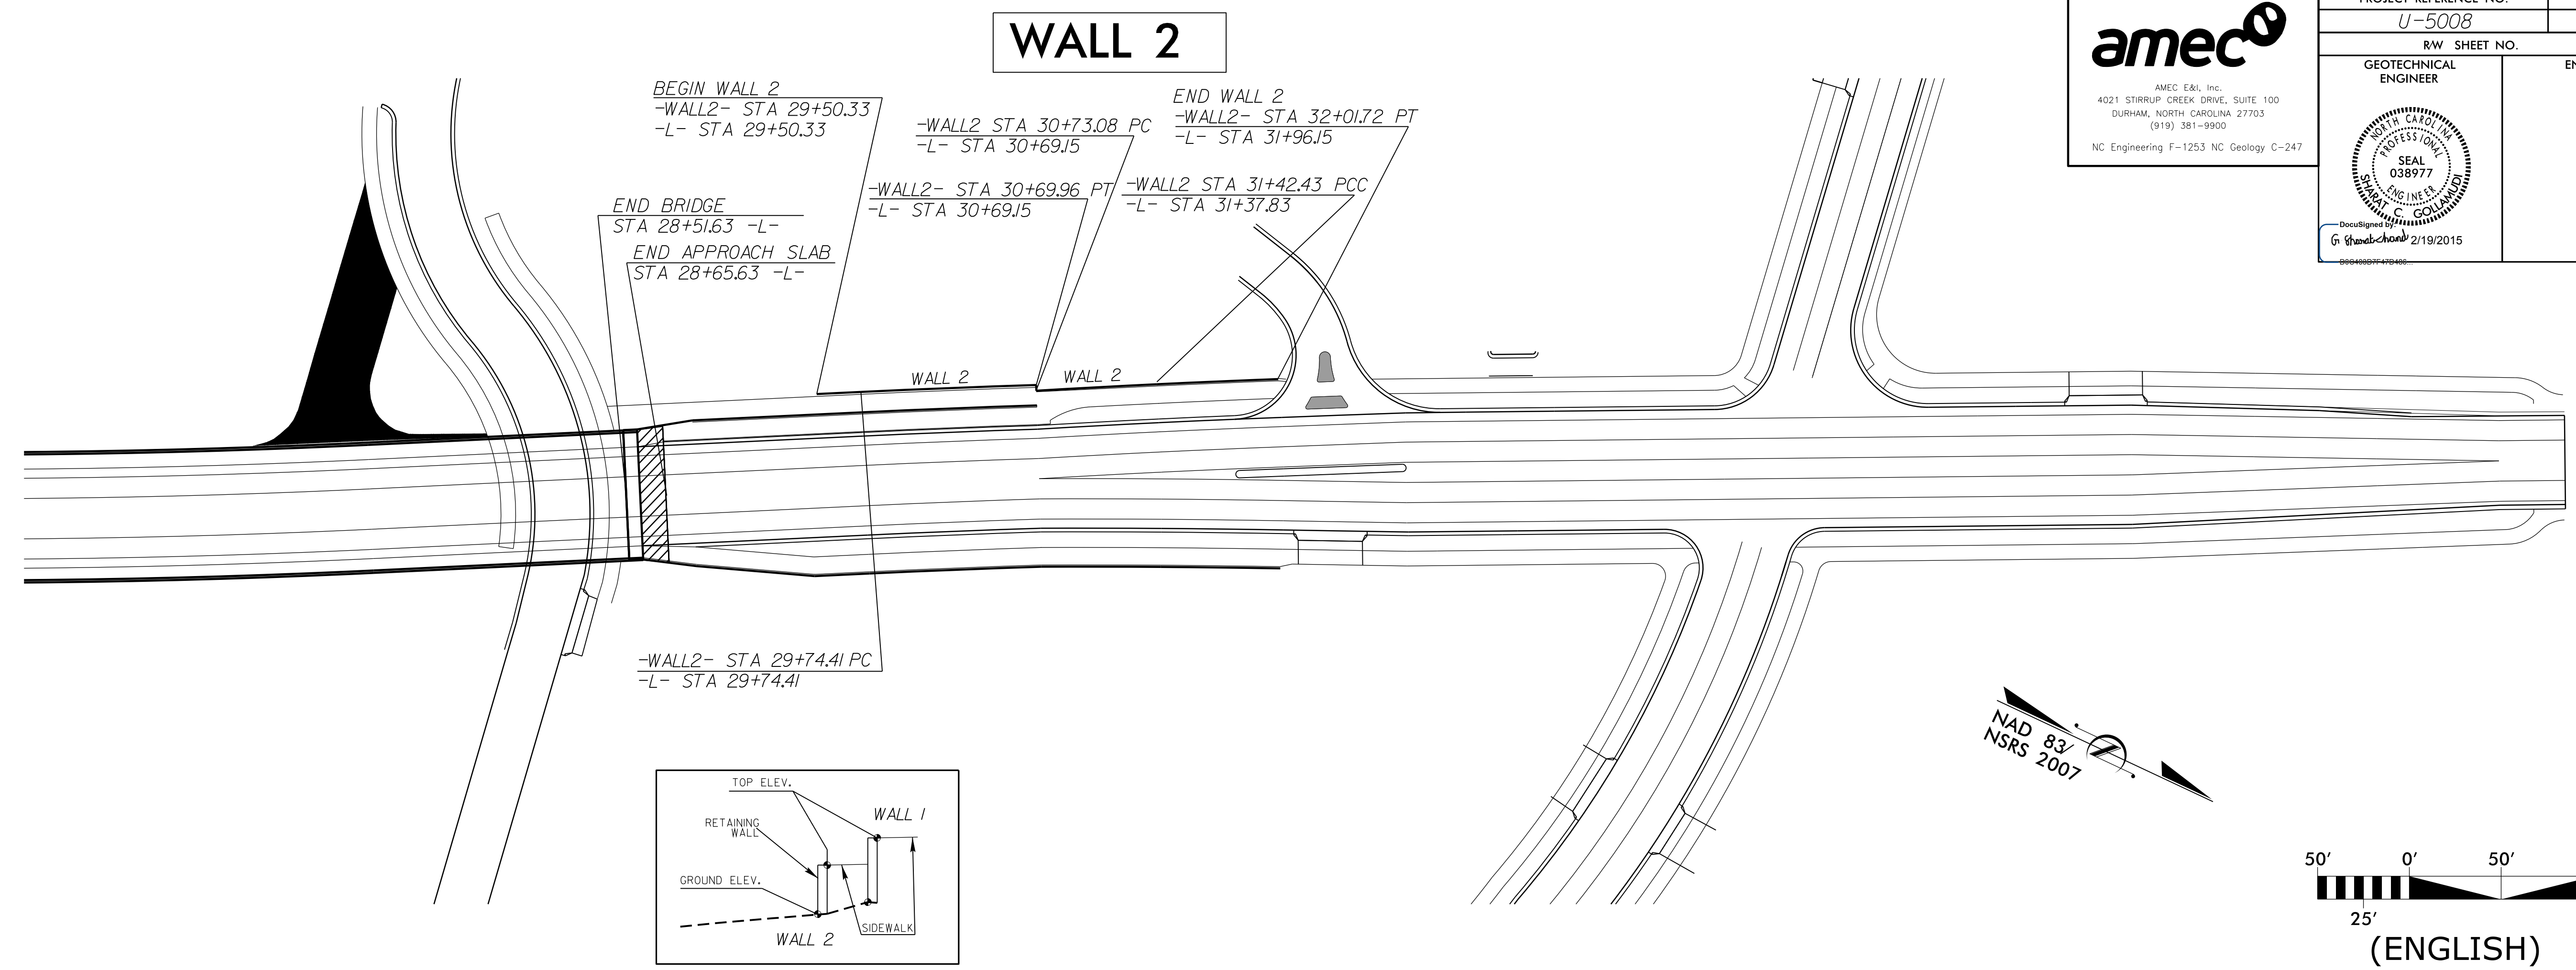

-WALL2-

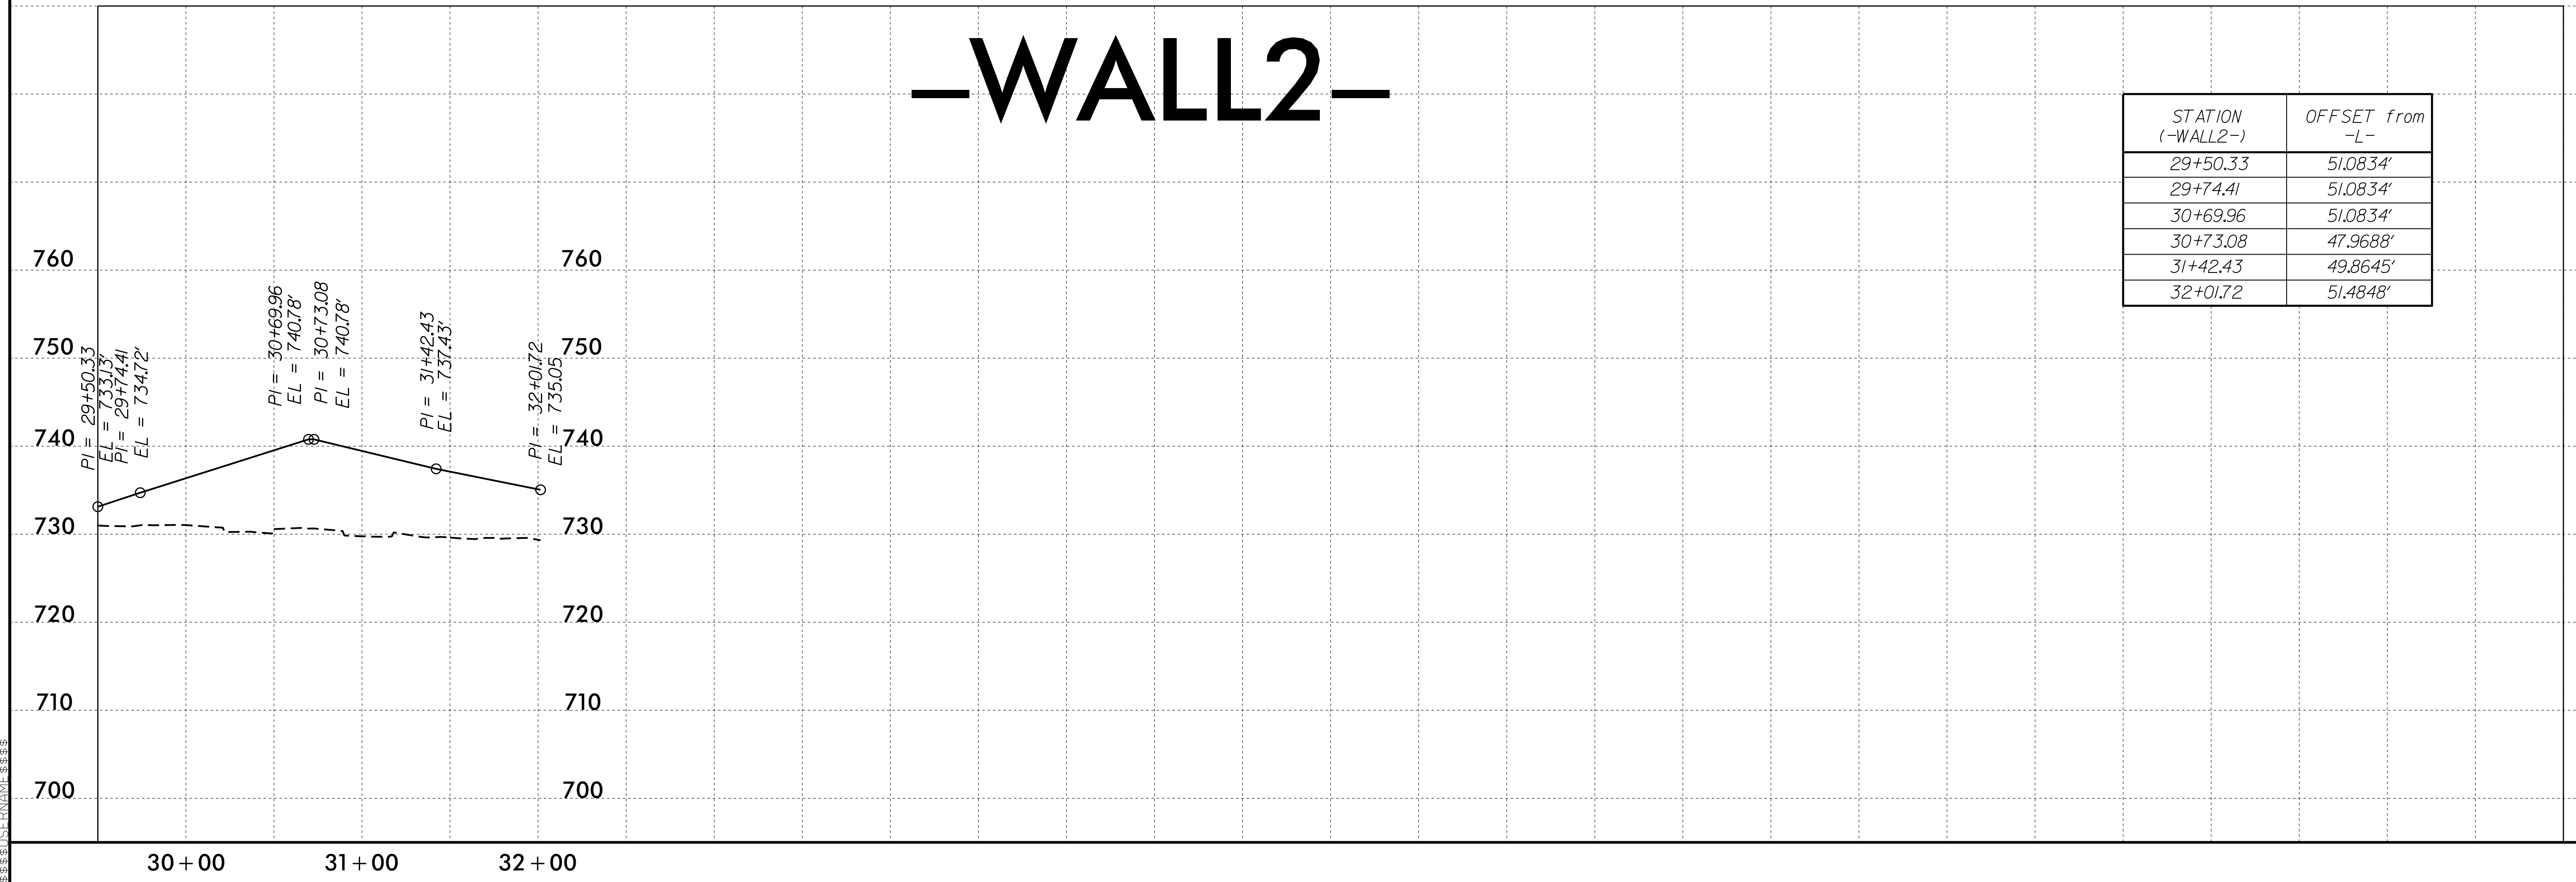

04-FEB-2015 12:47
 C:\Users\jsernig\OneDrive\Documents\Projects\U5008_GEO_RWAL\GADD_GEO\TECH\Foundation_Recomm_Dispos\U5008_Rdy_dsn_walls.dgn