



0400DEL-P30

WALL 3






AMEC E&I, Inc.
4021 STIRRUP CREEK DRIVE, SUITE 100
DURHAM, NORTH CAROLINA 27703
(919) 381-9900
NC Engineering F-1253 NC Geology C-247

PROJECT REFERENCE NO. <i>U-5008</i>	SHEET NO. <i>W-3</i>
RW SHEET NO.	
GEOTECHNICAL ENGINEER	ENGINEER




SEAL
038977
ENGINEER
C. GOLLAND

DocuSign
2/19/2015

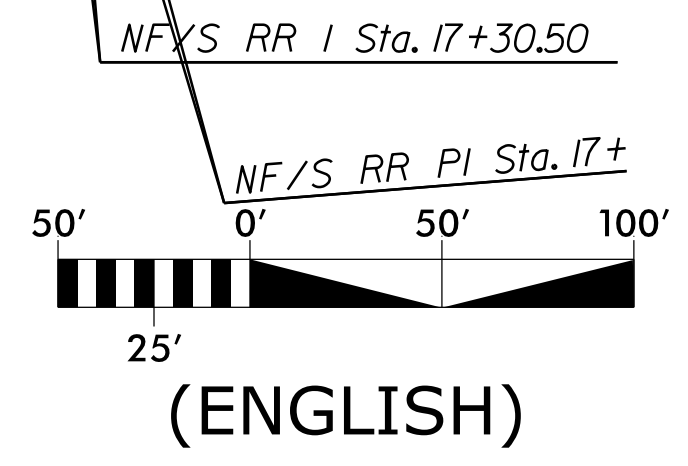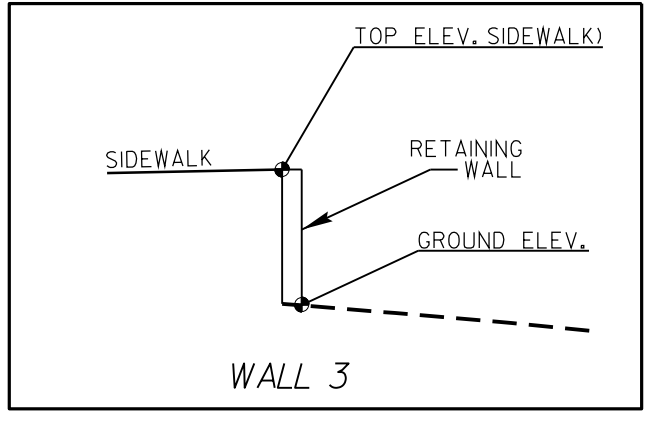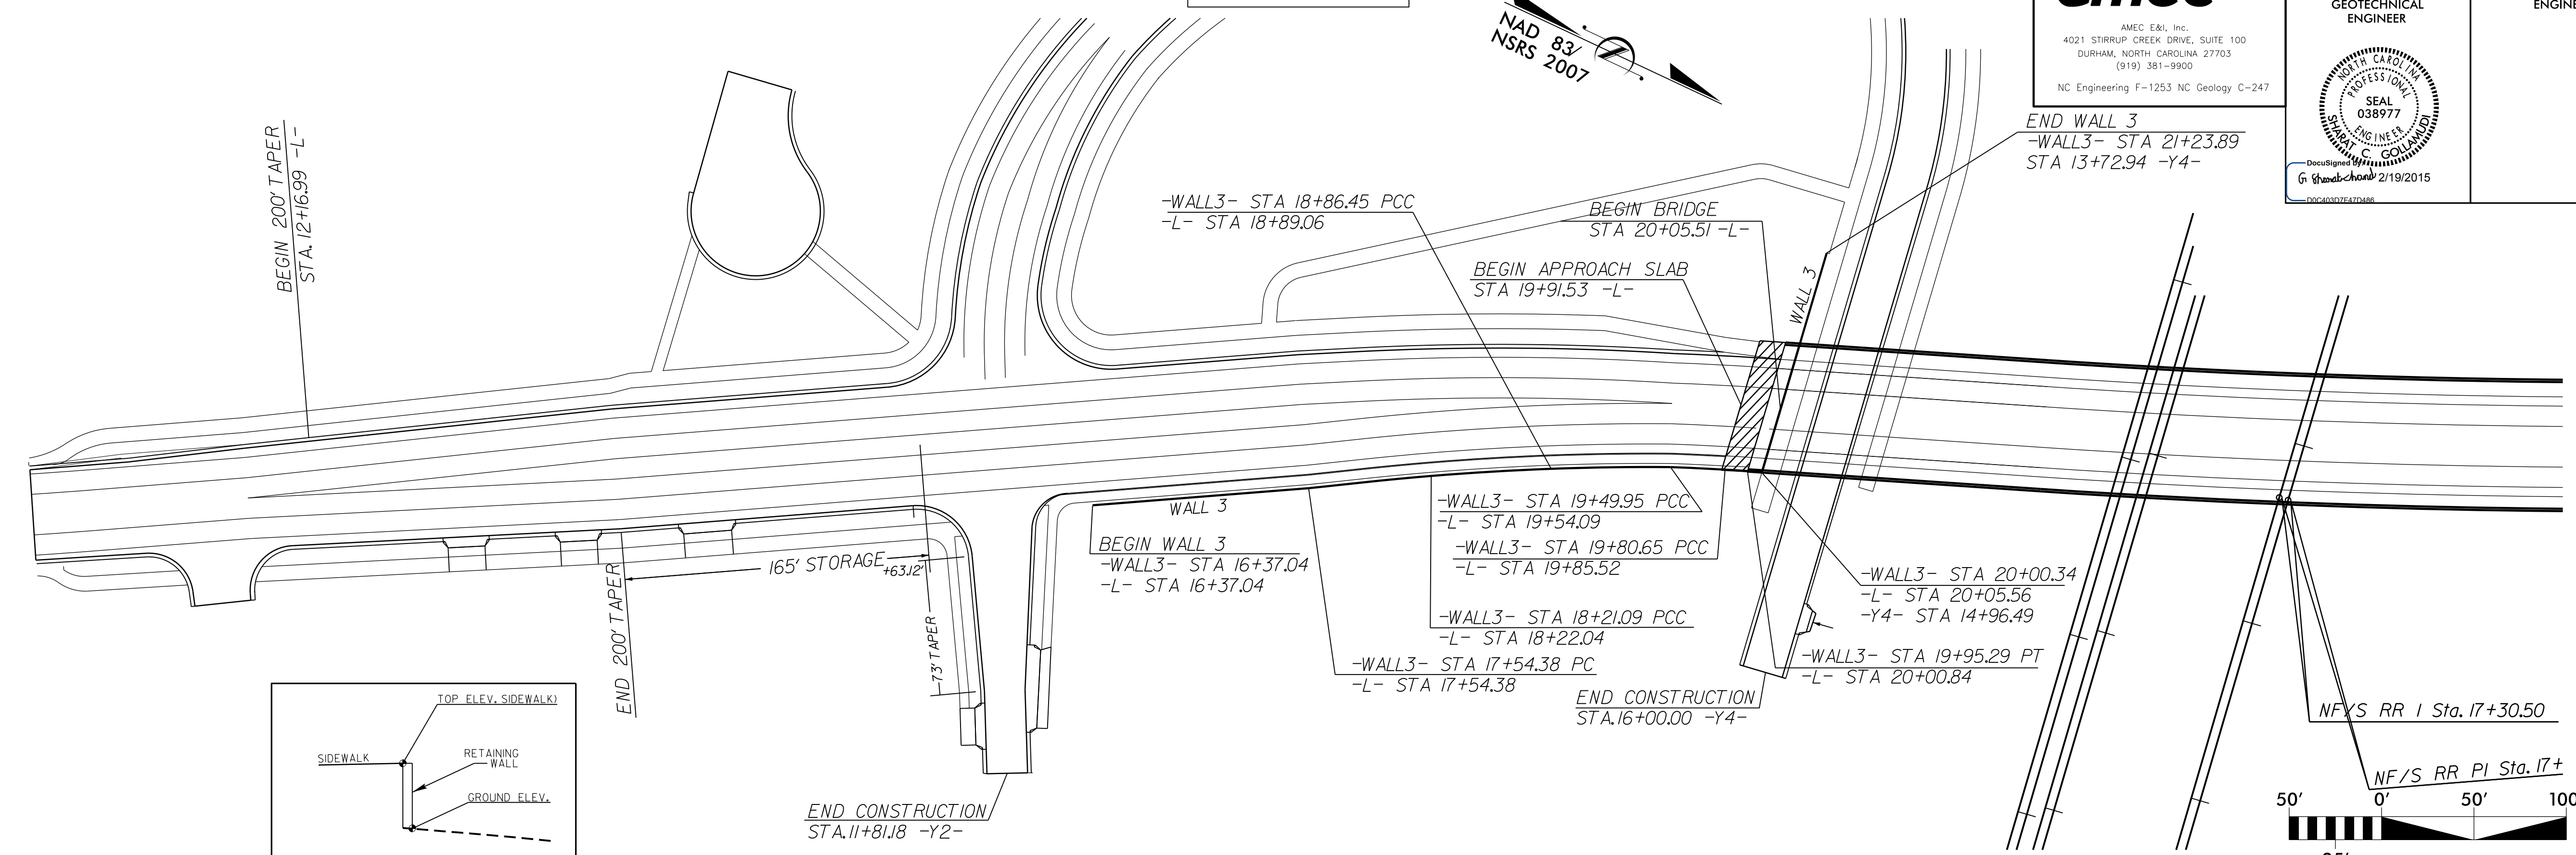

-WALL3-

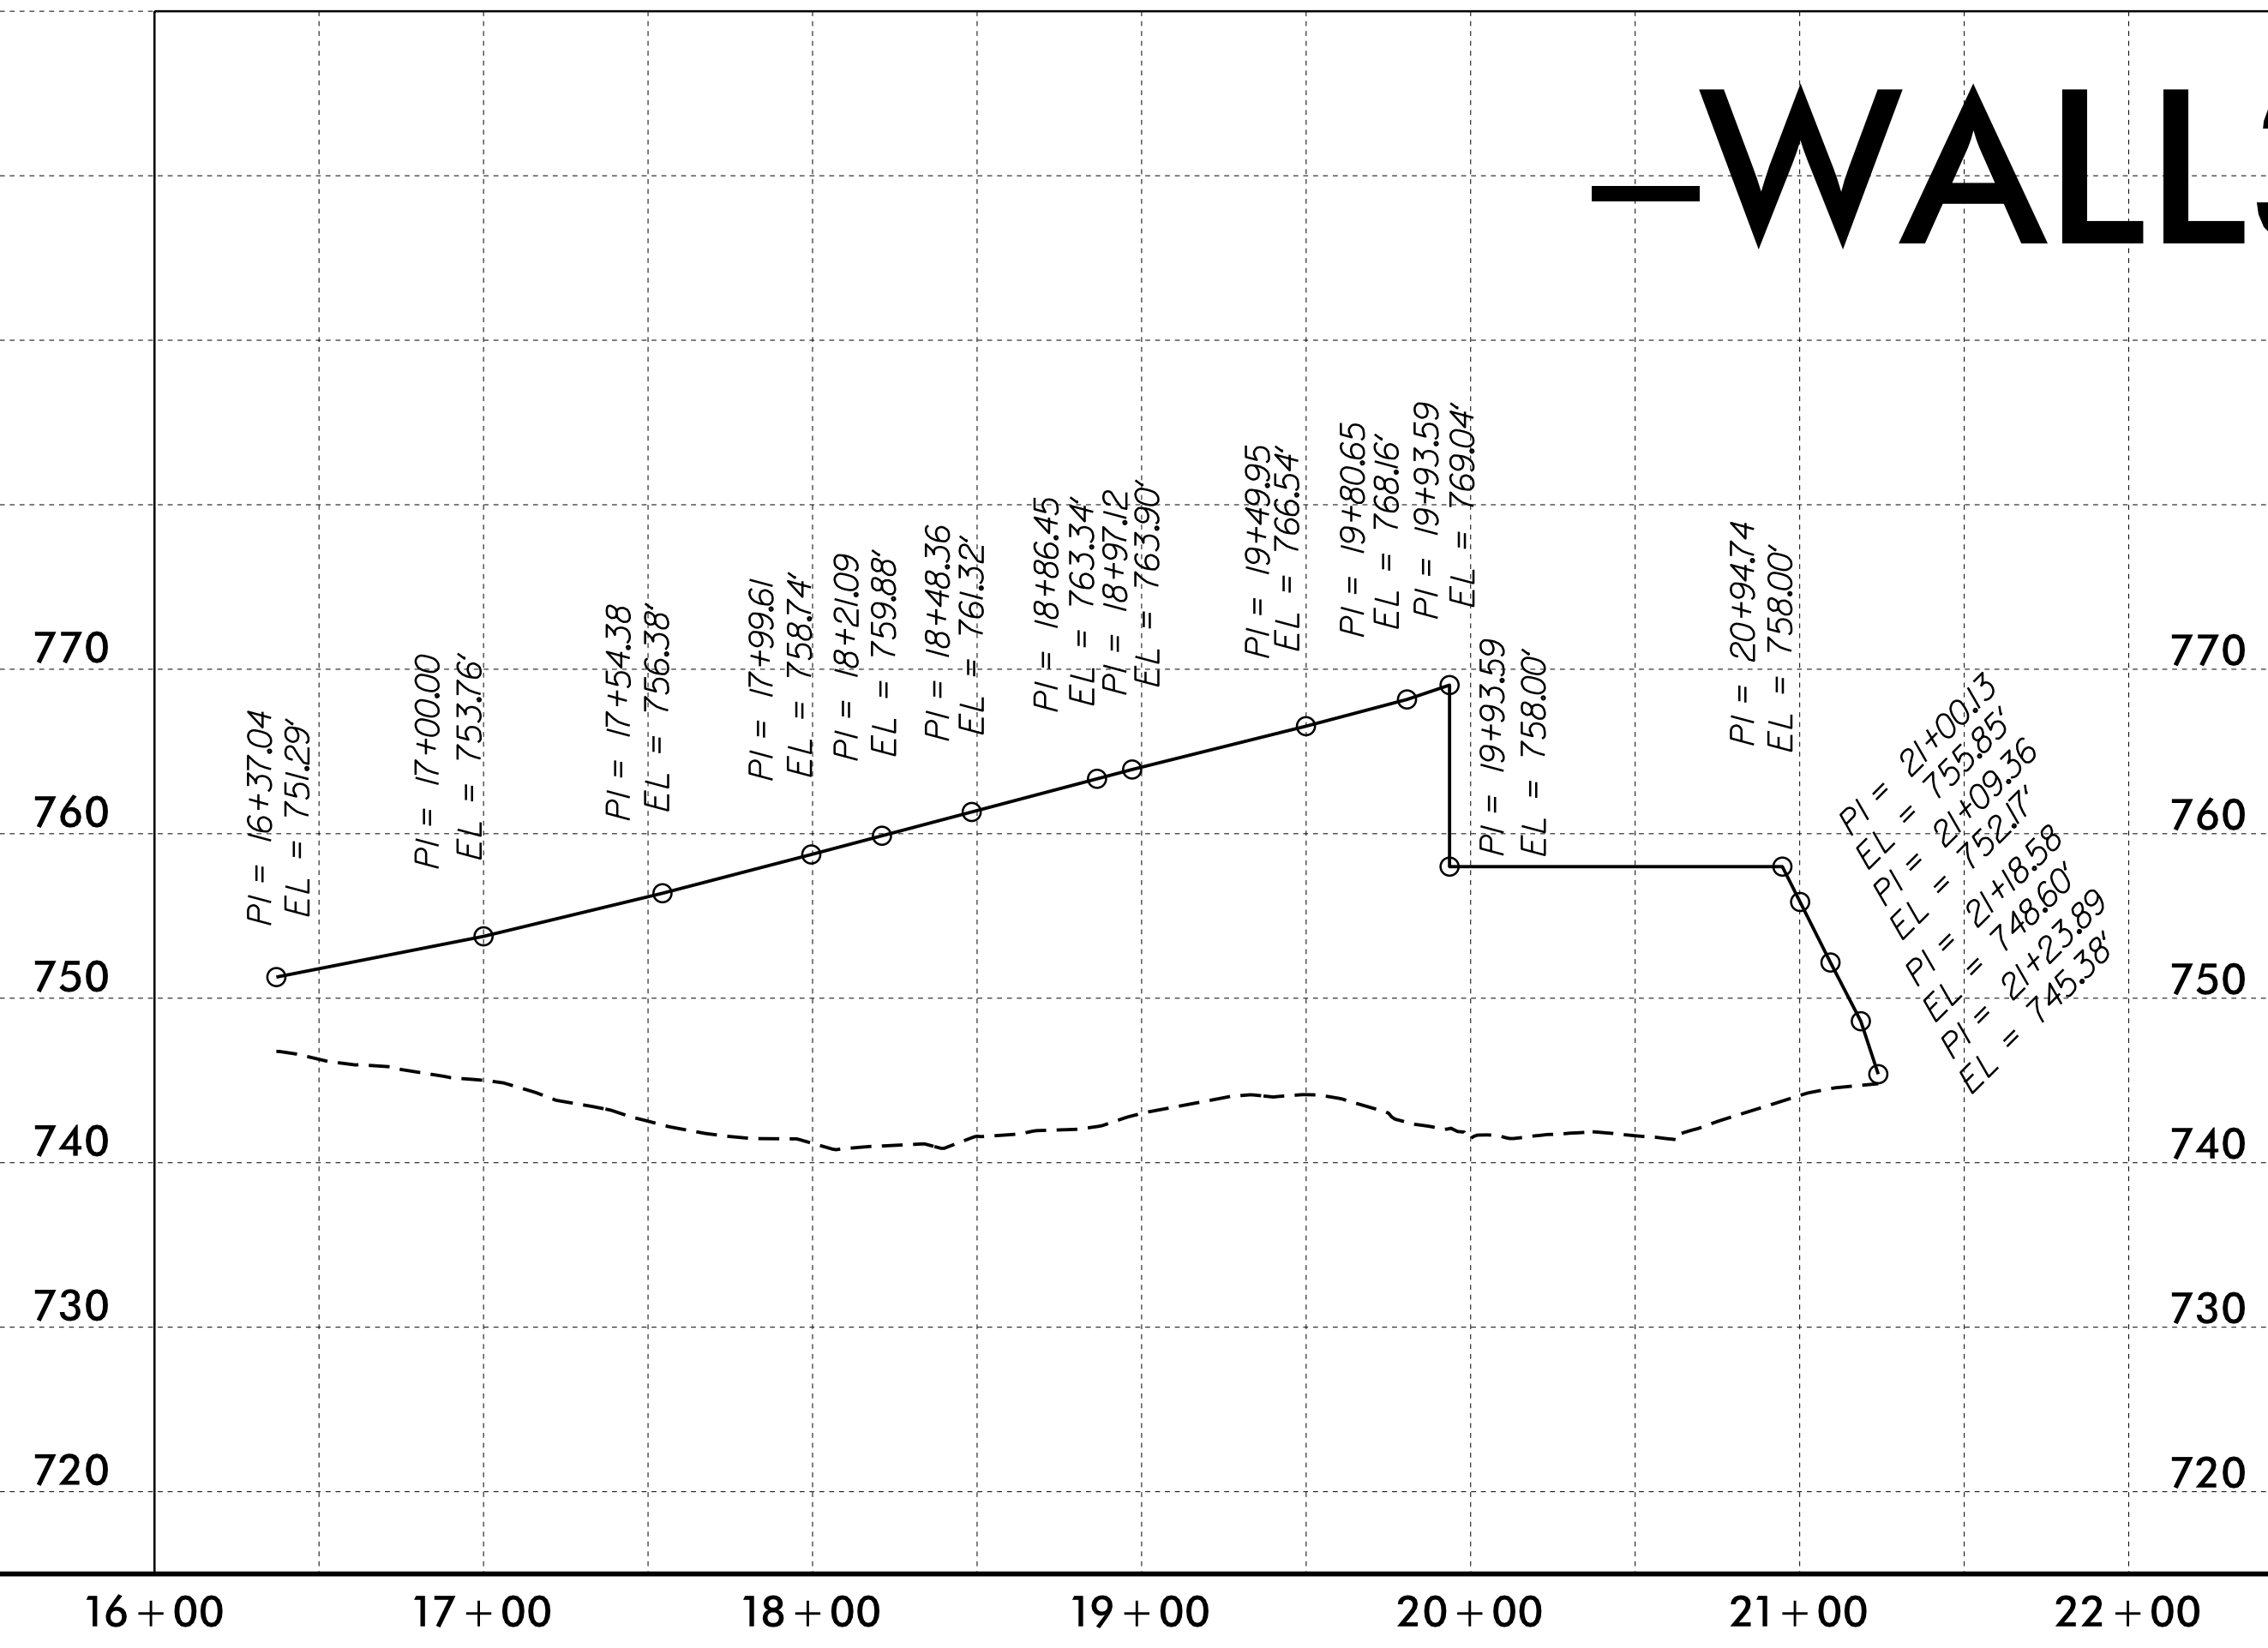

STATION (-WALL3-)	OFFSET
16+37.04	39.9584' -L-
17+54.38	39.9584' -L-
18+21.09	38.0973' -L-
18+86.45	36.2547' -L-
19+49.95	34.4584' -L-
19+80.65	34.4584' -L-
19+95.29	34.4584' -L-
20+00.34	34.4584' -L-
21+23.89	31.0000' -Y4-

C:\FEB-2015\12+17\C:\Users\ahie\Desktop\U5008_GEO_RWAL\GADD_GEO\TECHN\Foundation_Recomm_Dispos\U5008_Rdy_dsn_walls.dgn
 2/19/2015 10:58:33 AM