


| | |
|--|--|
| PROJECT REFERENCE NO. U-3338B | SHEET NO. 24 |
| RW SHEET NO. | |
| ROADWAY DESIGN ENGINEER TATIANA WHITE SEAL 024641 TATIANA WHITE | HYDRAULICS ENGINEER RAY D. LOVINGOOD SEAL 019775 RAY D. LOVINGOOD |

8/17/99

**-Y5- POT Sta. 8+85.00
BEGIN CONSTRUCTION**

-Y5-
PI Sta 9+57.96
 $\Delta = 12' 05" 32.6" (LT)$
 $D = 14' 19" 26.2"$
 $L = 84.42'$
 $T = 42.37'$
 $R = 400.00'$

45
68 SOUTH KERR, LLC
DB 5256 PG 563

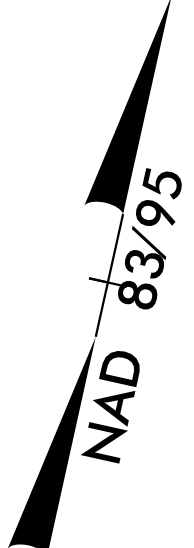

153
SPIRIT MASTER FUNDING II, LLC
DB 4938 PG 2603
MB 35 PG 333
MB 37 PG 356

TIE TO EXIST. C&G

154
ALL STAR DAY CARE AND PRESCHOOL, INC.
DB 4748 PG 979
MB 36 PG 220
NO CLAIM

DO NOT DISTURB SIGN

44
CINEMA DRIVE, LLC.
DB 5316 PG 830
MB 36 PG 220

NOTE 1:
PLUG AND FILL FULL WITH FLOWABLE FILL

CSX TRANSPORTATION, INC.
DB 1913 PG 406

NOTE:
CB #3403 LOCATED 2.5 FT EAST OF SAG ON -Y5-
CB #3404 LOCATED 4.5 FT EAST OF SAG ON -Y5-

TEMPORARY DRAINAGE EASEMENT TO BE DEDICATED BY OTHERS

MATCHLINE -Y5- STA.14 + 00 SEE SHEET 10

REVISIONS

P:\JAN-2015\1418\33338B_rdl.psh.s24.dgn
3/25/2015 10:48 AM

FOR -Y5- PROFILE SEE SHEET 54