
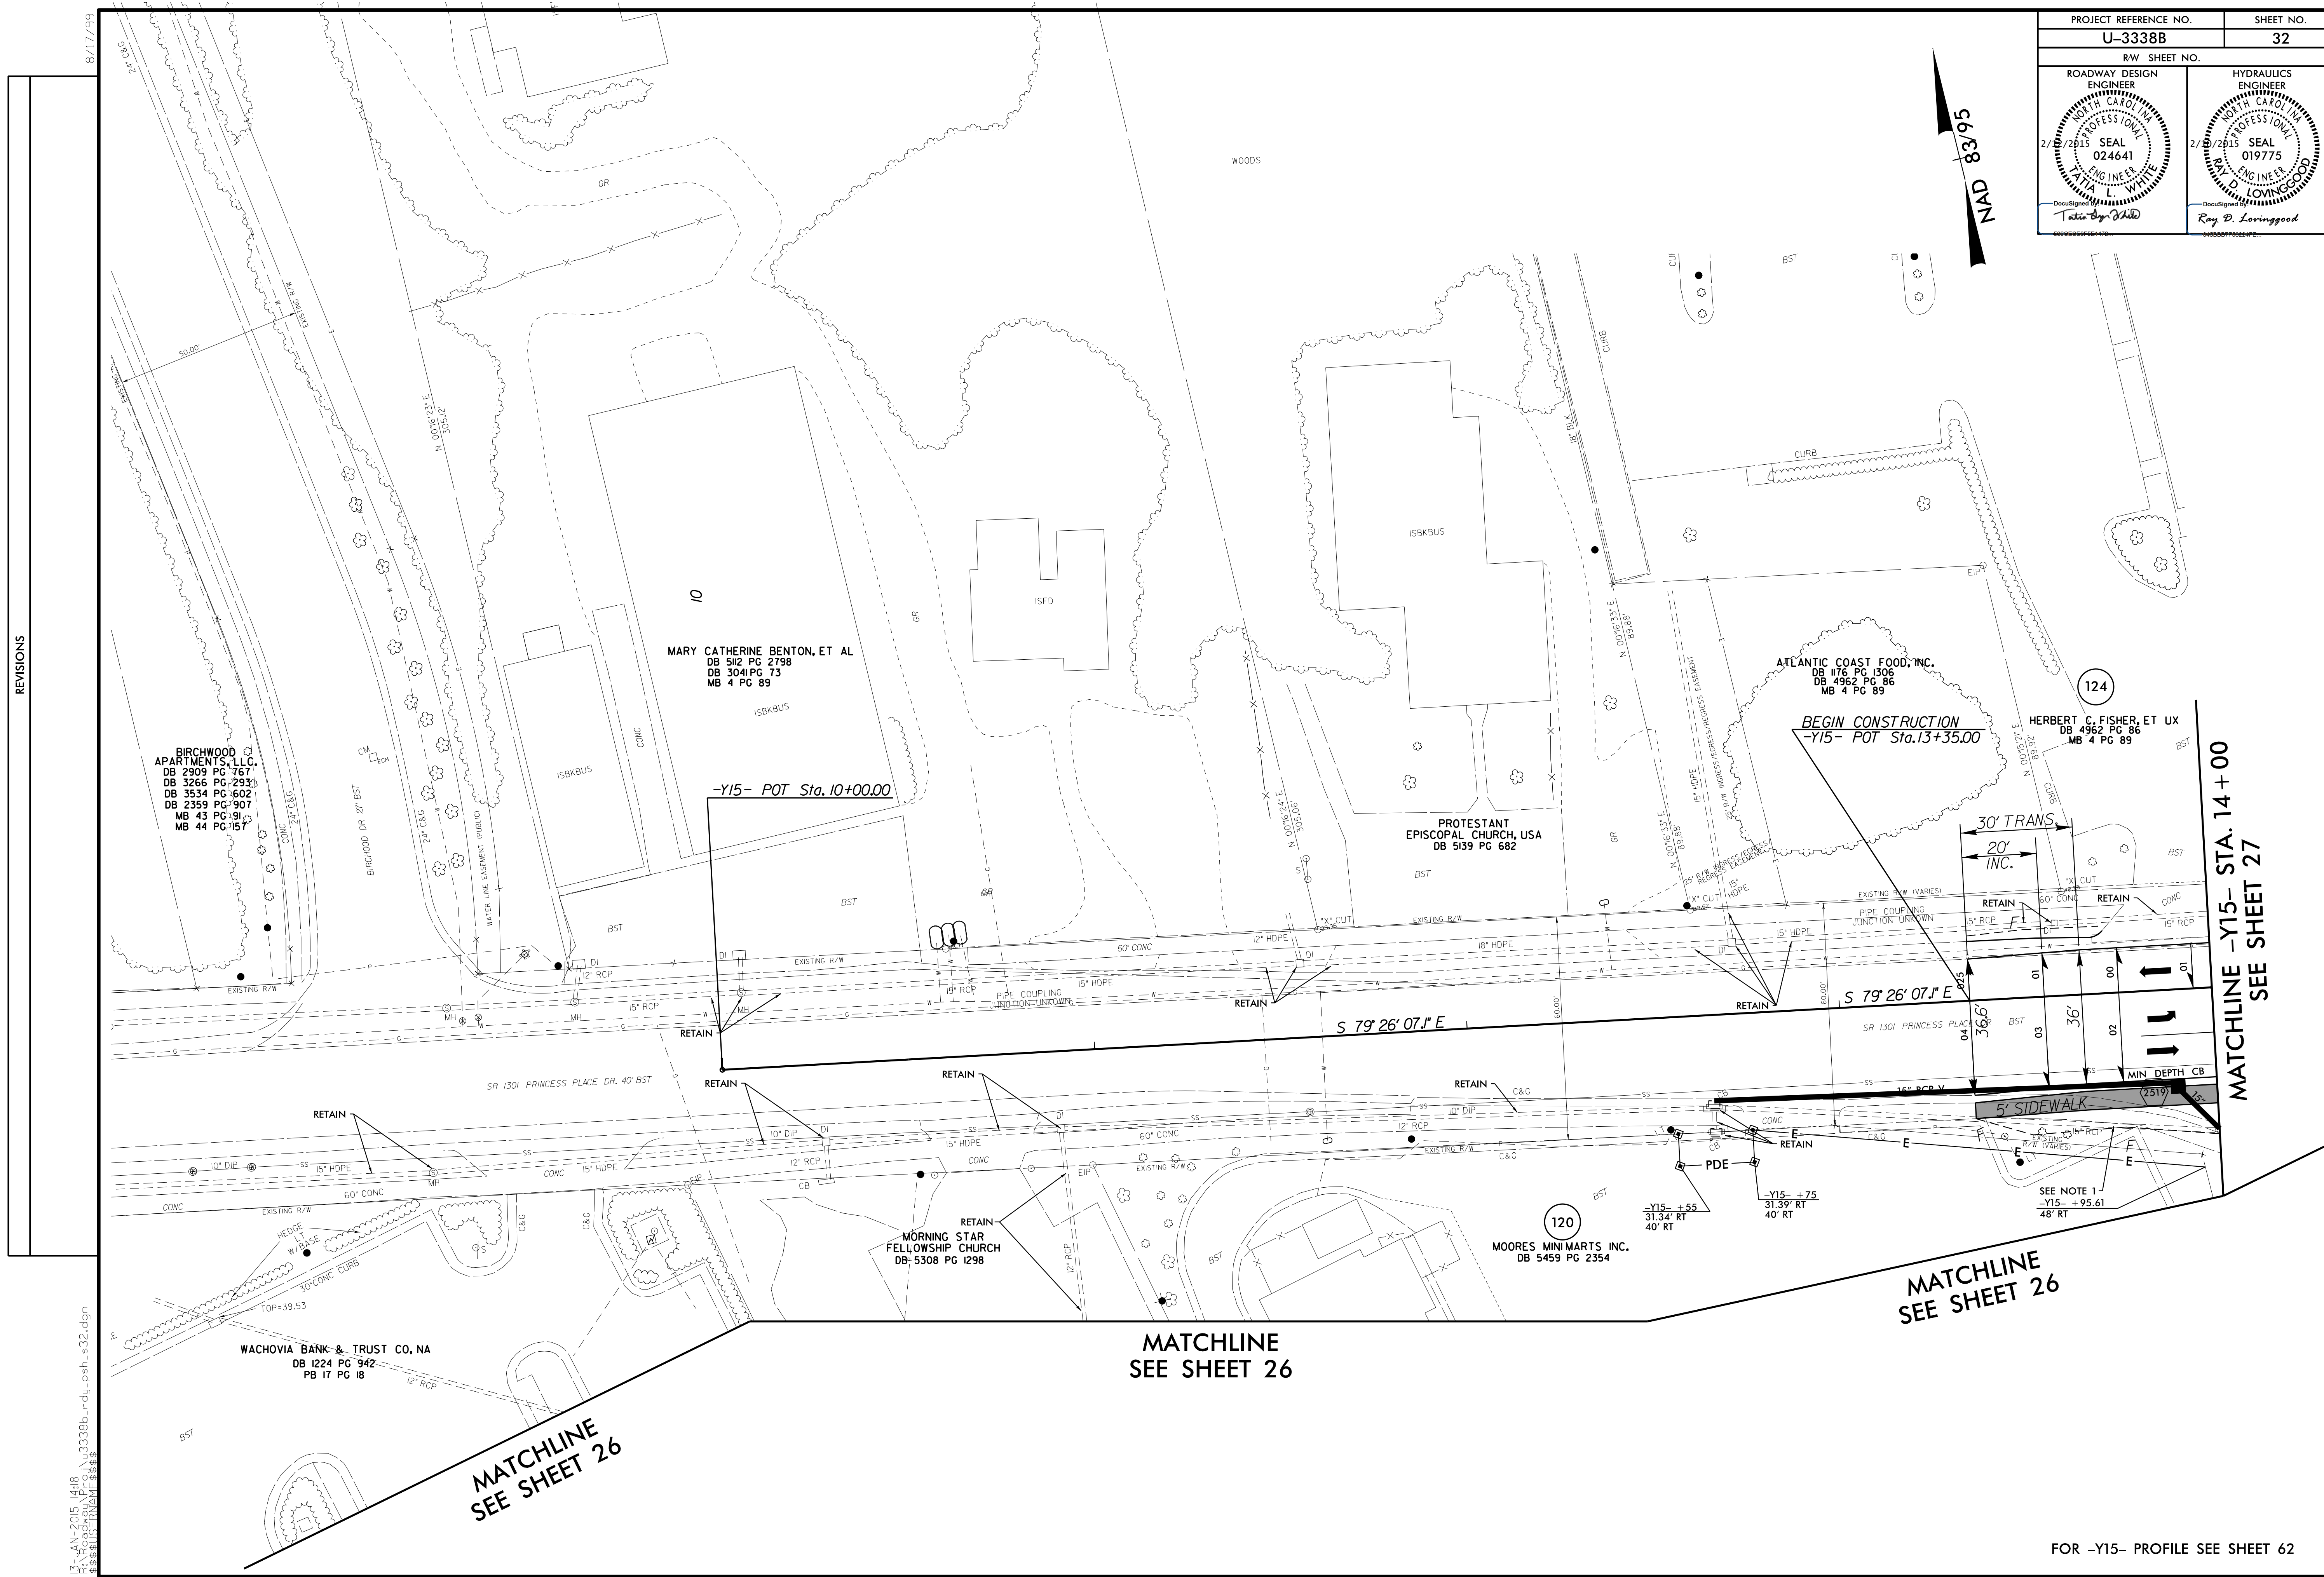


PROJECT REFERENCE NO. <b>U-3338B</b>	SHEET NO. <b>32</b>
RW SHEET NO.	
ROADWAY DESIGN ENGINEER TATIANA L. WHITE SEAL 024641 DocuSigned by: Tatiana L. White	HYDRAULICS ENGINEER RAY D. LOVINGGOOD SEAL 019775 DocuSigned by: Ray D. Lovinggood

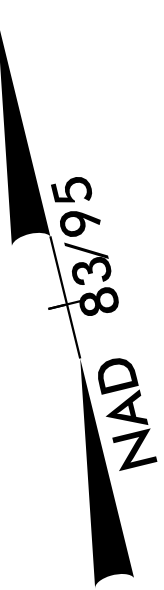

REVISIONS

8/17/99

P:\JAN-2015\4418\33338B-rdw-psh-s32.dgn  
3/25/2015 10:48:33 AM

**MATCHLINE  
SEE SHEET 26**

**MATCHLINE  
SEE SHEET 26**

**MATCHLINE  
SEE SHEET 26**

**MATCHLINE -Y15- STA. 14+00  
SEE SHEET 27**

FOR -Y15- PROFILE SEE SHEET 62