
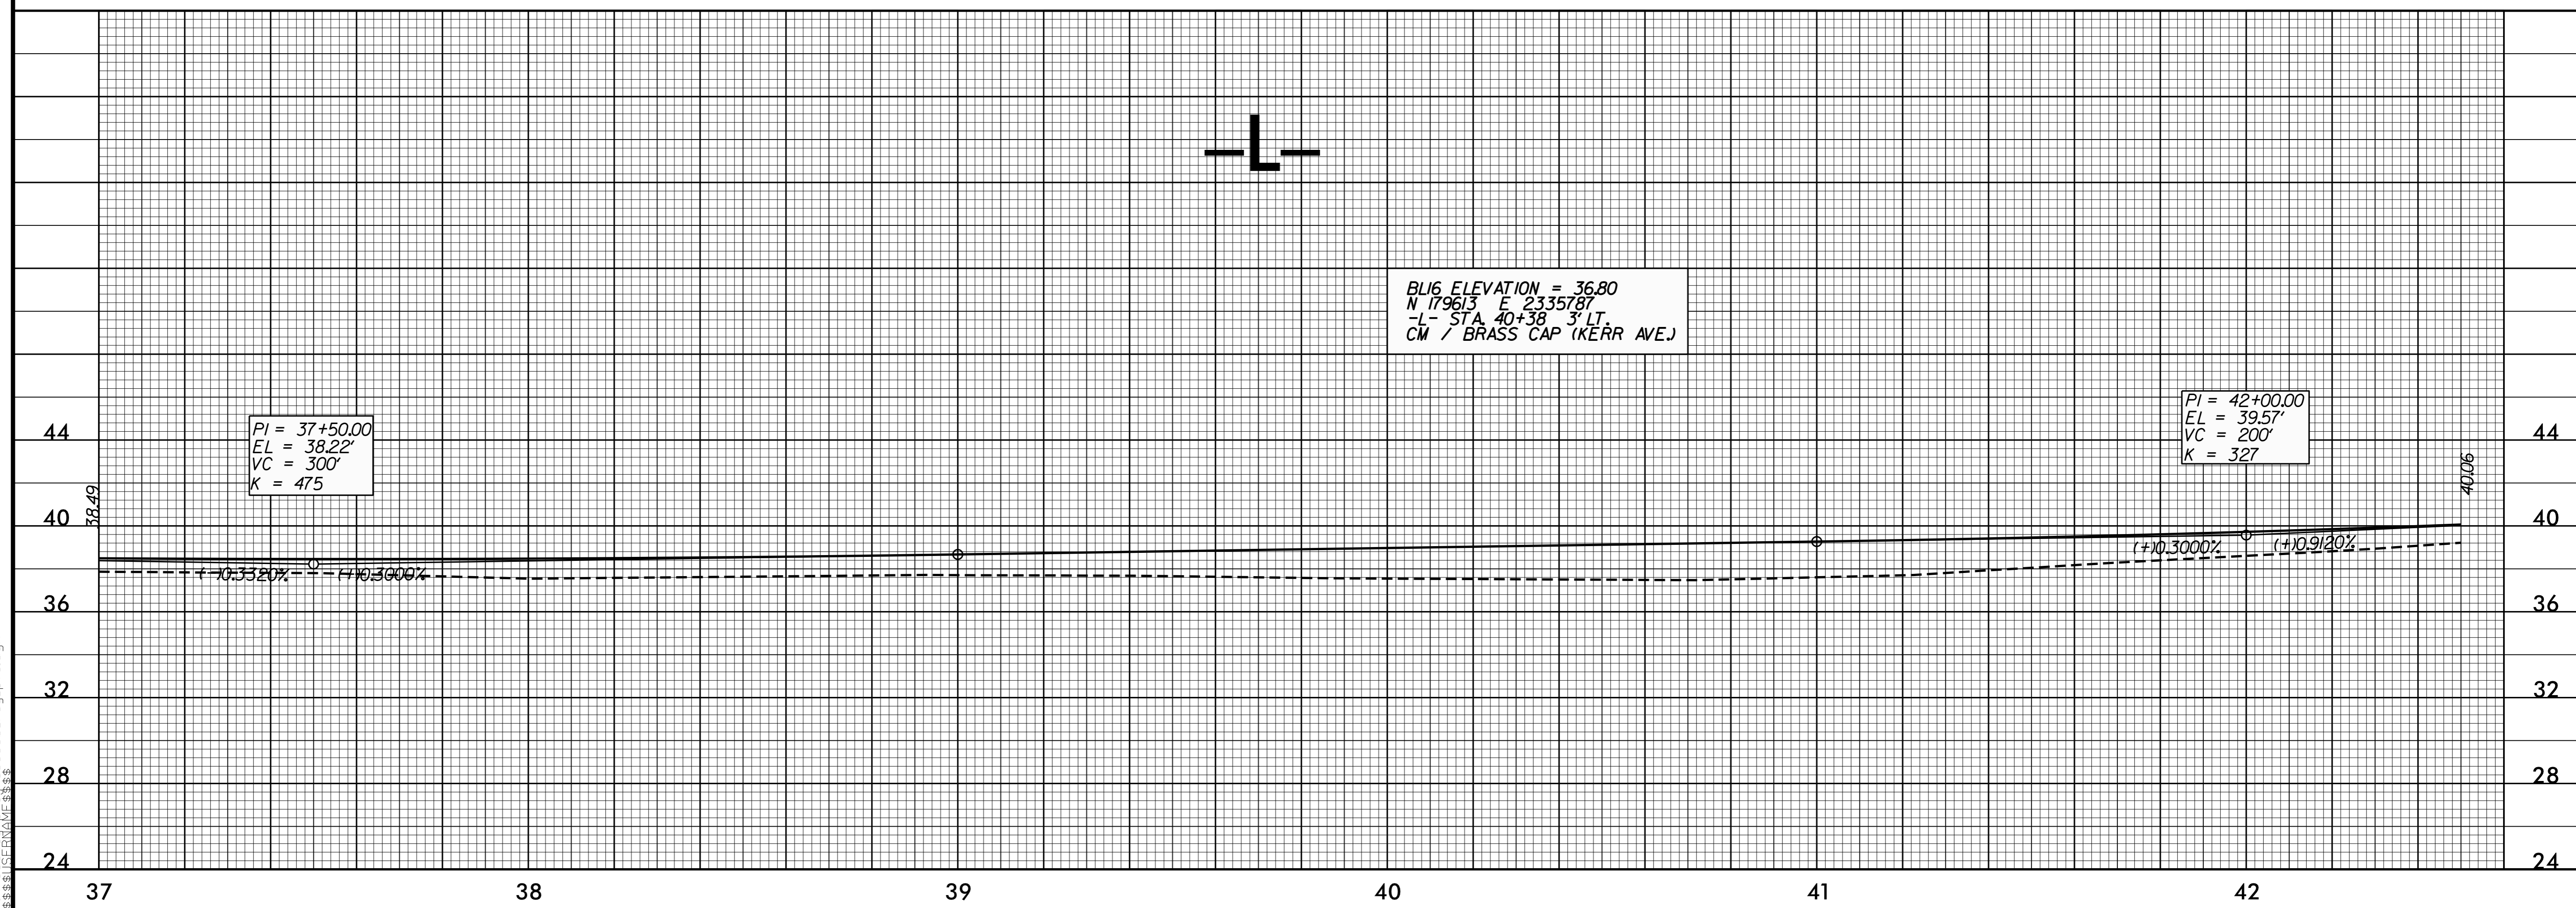


5/28/99

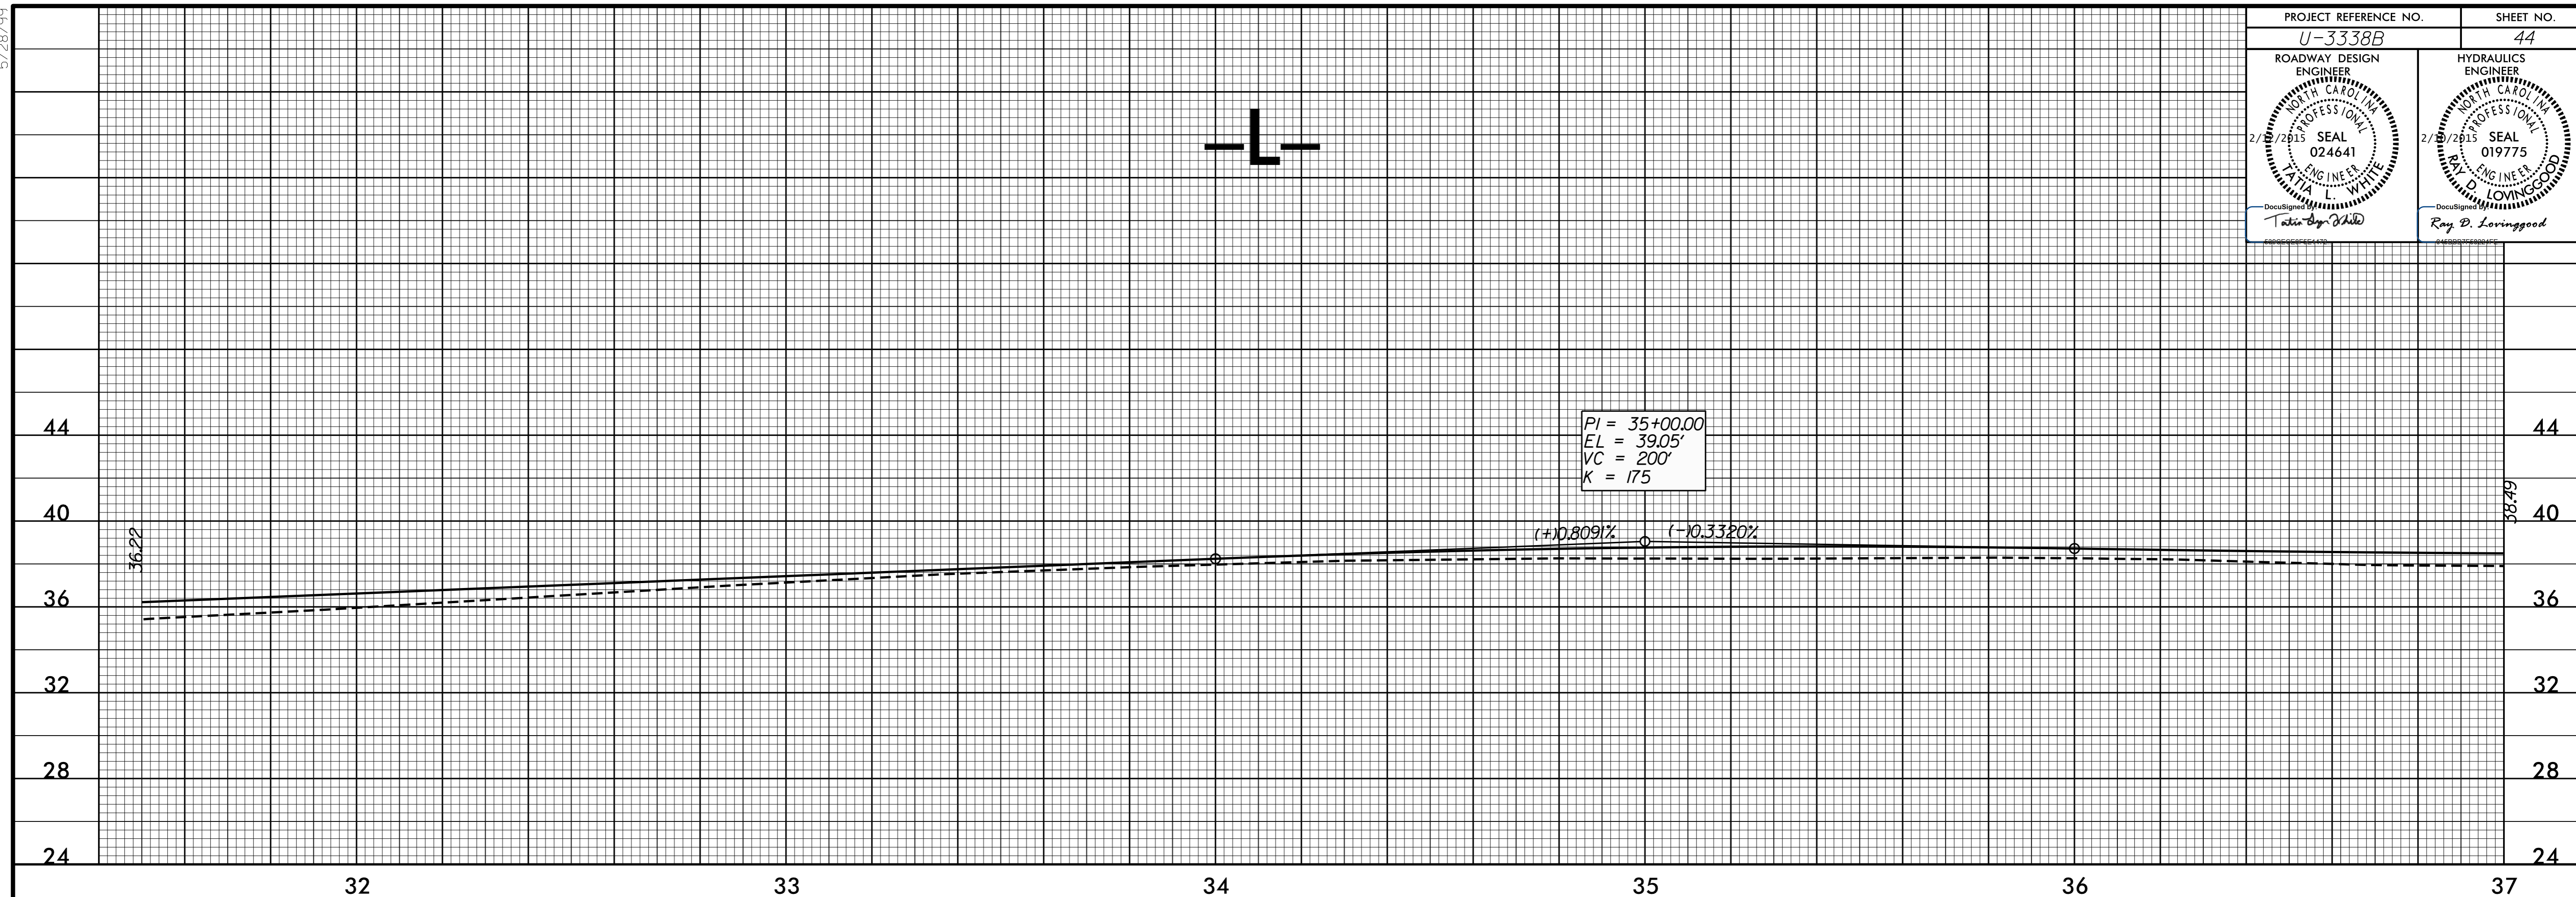

13-JAN-2015 14:16 \\s3338b\_rdy-pf1.dgn