



5/28/99

PROJECT REFERENCE NO. U-3338B	SHEET NO. 56
ROADWAY DESIGN ENGINEER TATIA L. WHITE 2/18/2015 SEAL 024641 NORTH CAROLINA PROFESSIONAL ENGINEER	HYDRAULICS ENGINEER RAY D. LOVINGOOD 2/18/2015 SEAL 019775 NORTH CAROLINA PROFESSIONAL ENGINEER

-Y6-

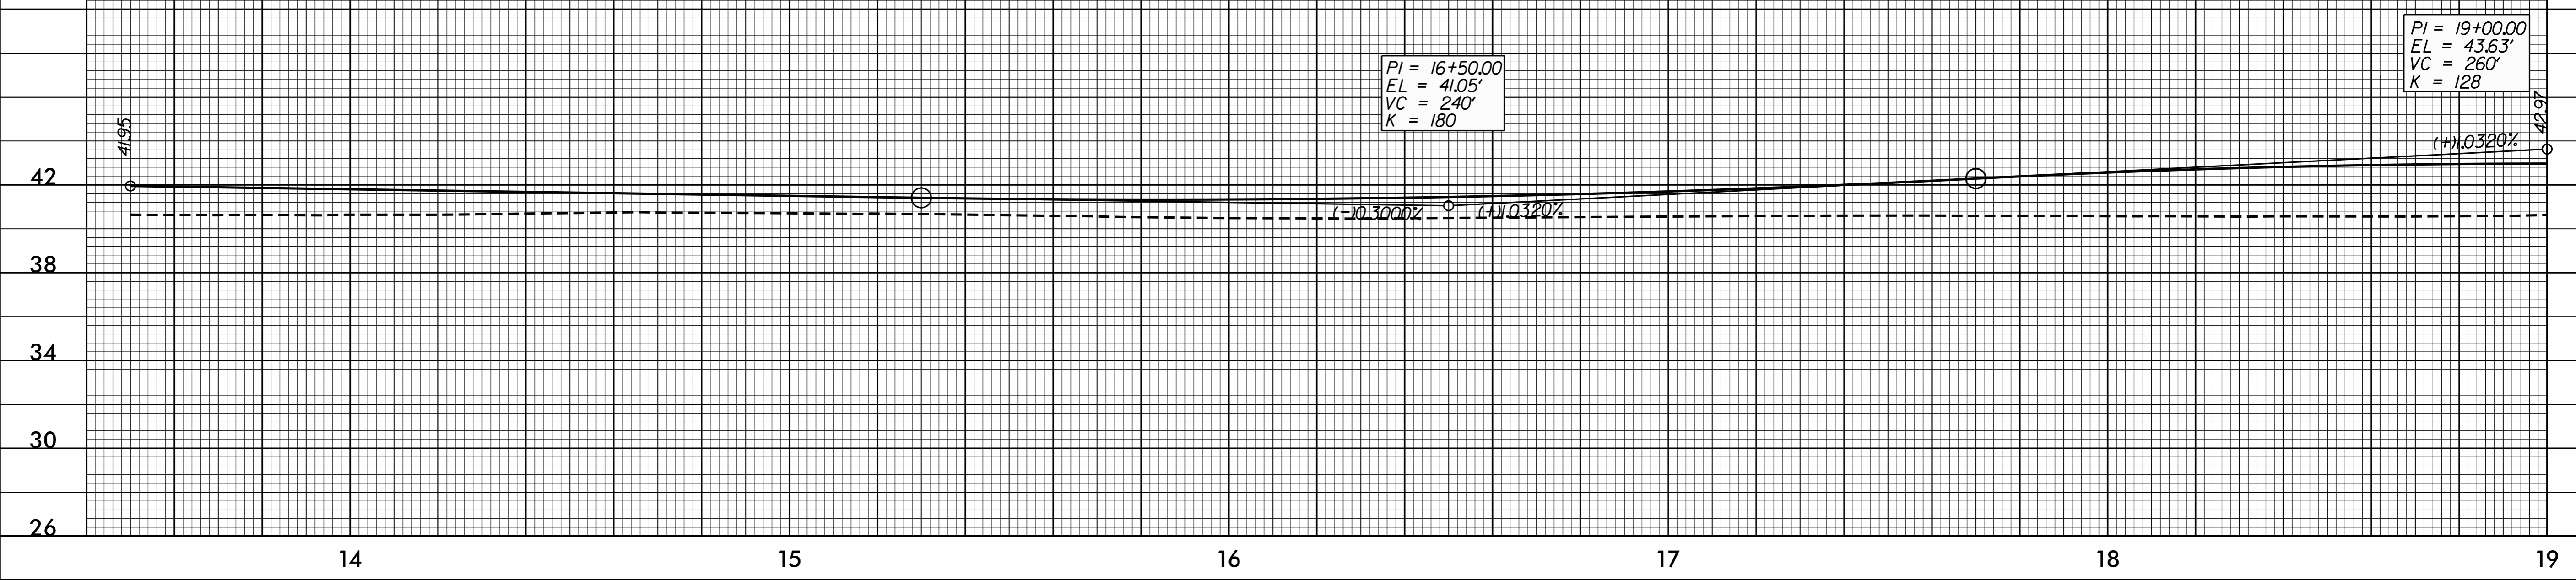

-Y6-

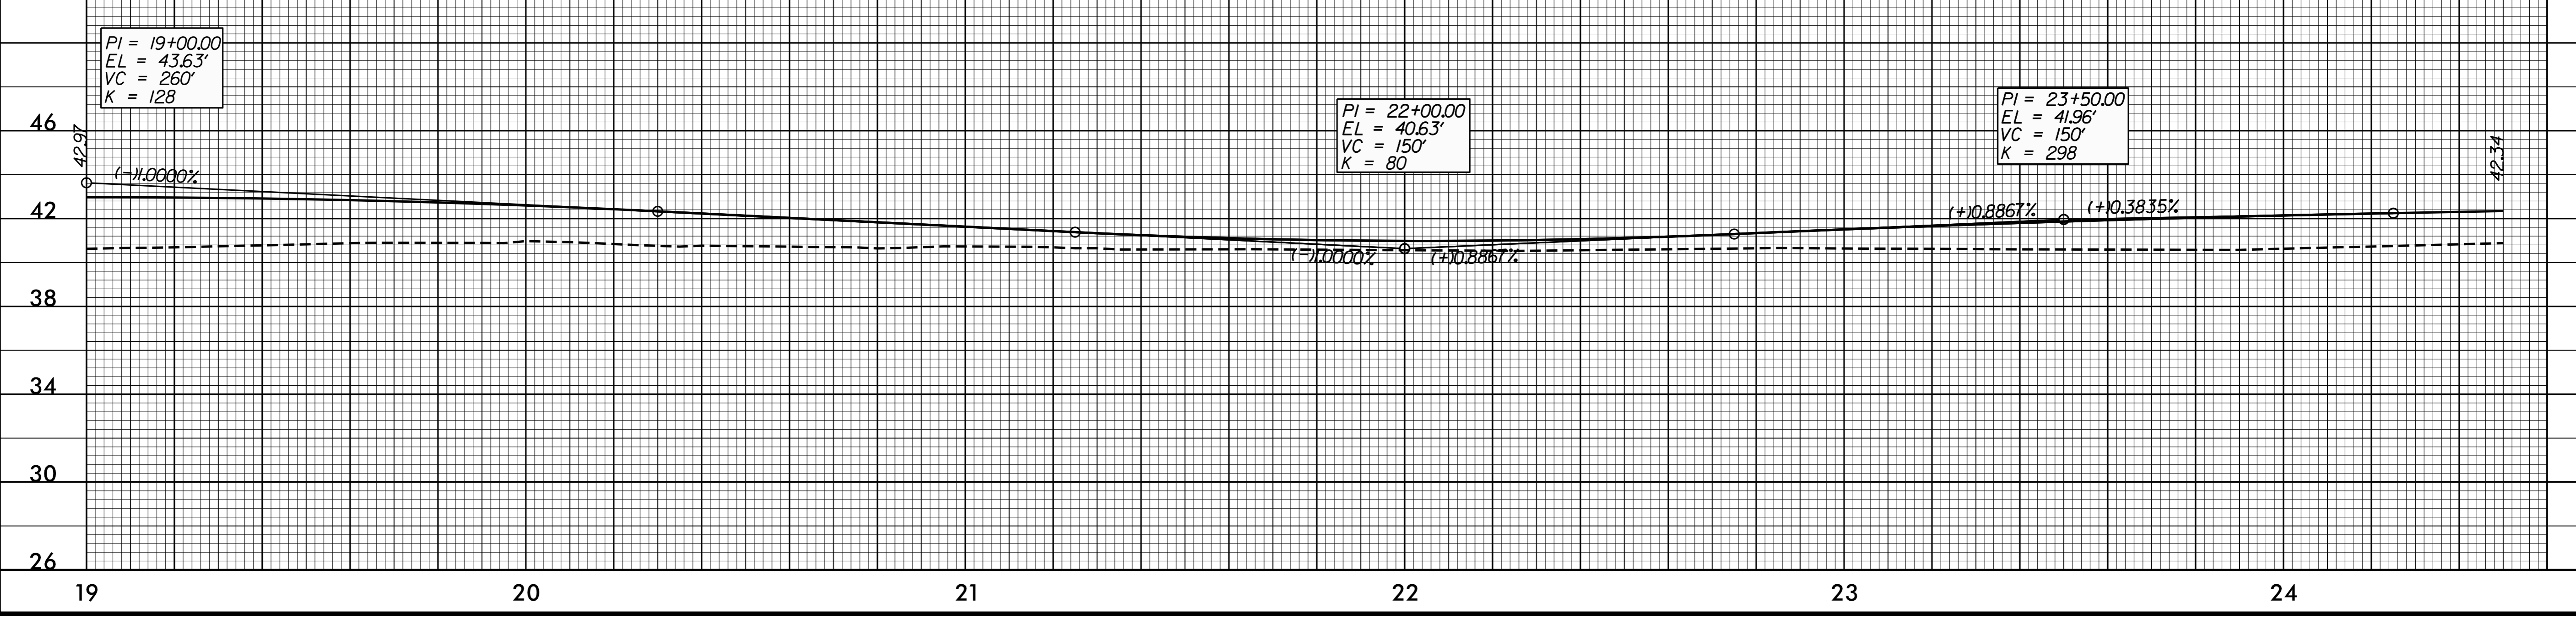

30-JAN-2015 10:20 3338b\_rdy.plt.dgn