

AT THIS LOCATION, MAINTAIN PEDESTRIAN ACCESS TO SIDEWALKS WITH EITHER EXISTING OR PROPOSED ACCESSIBLE CURB RAMP ALONG LEFT SIDE OF KERR AVENUE DURING ENTIRE PHASE. USE SIDEWALK CLOSED SIGNS AS APPROPRIATE DURING CONSTRUCTION.

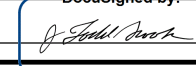
APPROXIMATE WEDGING FULL WIDTH LIMIT -L- STA 65+36 +/- (ACTUAL WEDGING LIMITS TO BE DETERMINED BY THE ENGINEER.)

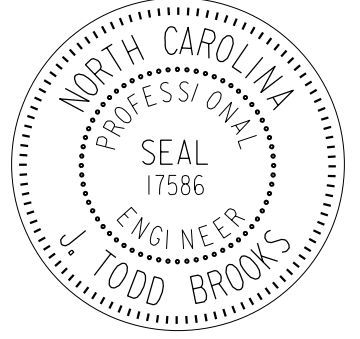
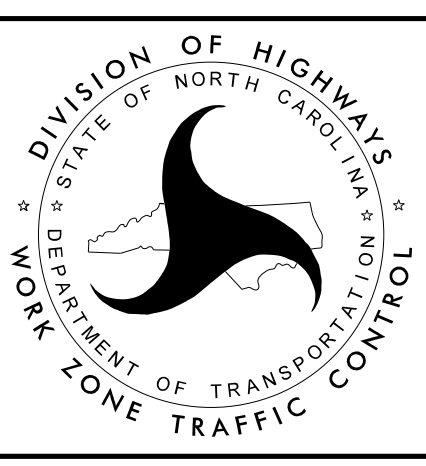
AT THE END OF PHASE I, STEP 2, IF PROPOSED SIDEWALK IS NOT COMPLETED NORTH OF -L- 67+88 +/-, INSTALL TEMPORARY TIE TO EXISTING SIDEWALK UNTIL THE PROPOSED SIDEWALK IS BUILT

APPROXIMATE WEDGING FULL WIDTH LIMIT -L- STA 68+62 +/- (ACTUAL WEDGING LIMITS TO BE DETERMINED BY THE ENGINEER.)

09 JUL 2015 15:37
03:11:01
C:\Users\jacob\Documents\Projects\U-3338B\Kerr\TMP\FOR_NCDOT\U3338B_TC_TCP_10.dgn
MILE2054 AT DUS20140

ATKINS 1616 EAST MILLBROOK ROAD, SUITE 310
RALEIGH, NORTH CAROLINA 27609
(919) 876-6888 NCBEES #F-0326

APPROVED:  DATE: 7/9/2015
RES: 78042406

PHASE I DETAIL