


PROJECT REFERENCE NO.	SHEET NO.
<b>U-3338B</b>	EC-60/CONST.22A
RW SHEET NO.	
ROADWAY DESIGN ENGINEER	HYDRAULICS ENGINEER

NAD 83/95

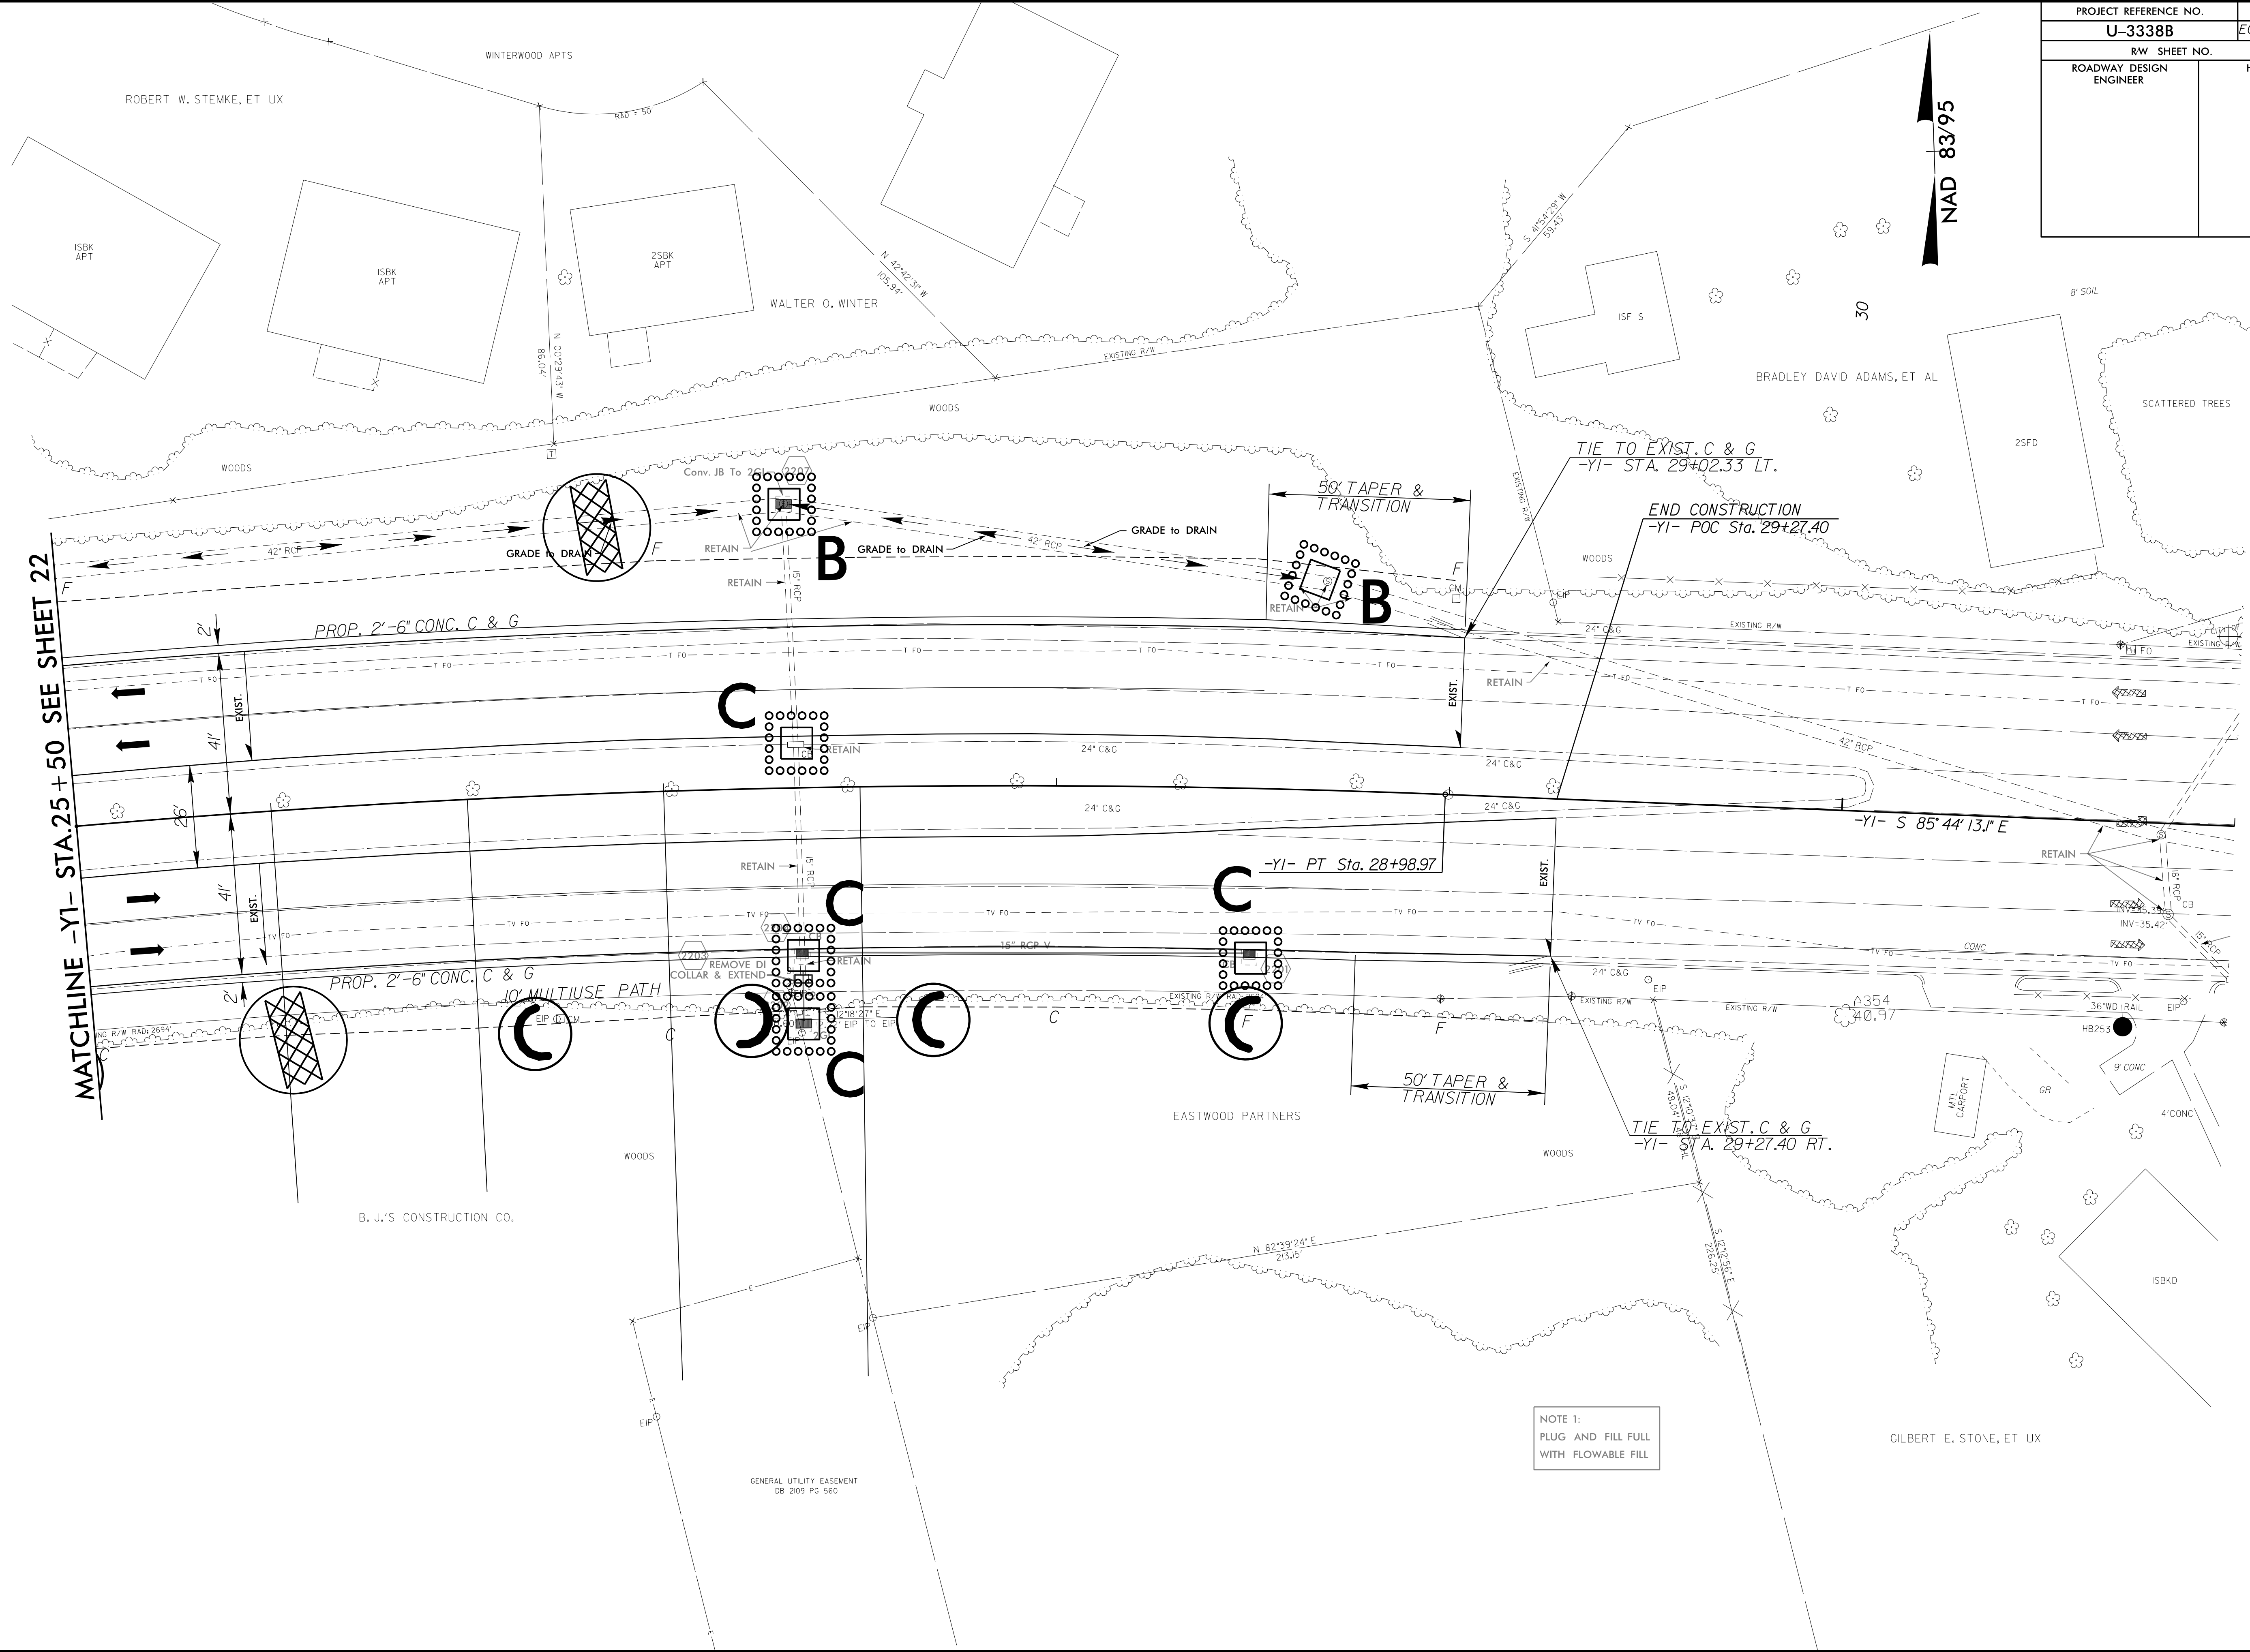

MATCHLINE -Y1- STA.25 + 50 SEE SHEET 22

NOTE 1:  
PLUG AND FILL FULL  
WITH FLOWABLE FILL

8/17/99  
92 JAN-2015 15:39  
N:\Projects\U-3338b-EC.upsh.s22.dgn  
R:\enviroment\U-3338b-EC.upsh.s22.dgn  
A:\enviroment\U-3338b-EC.upsh.s22.dgn