

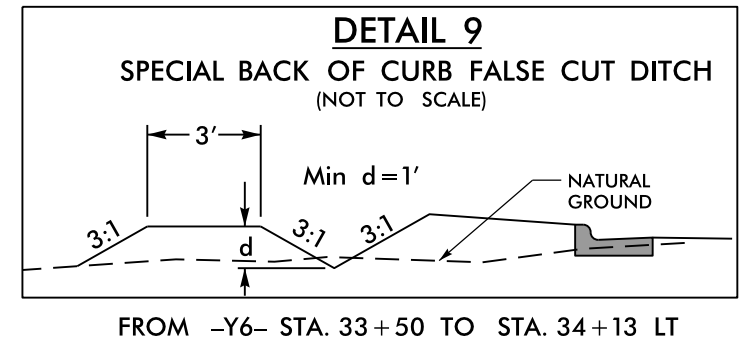


PROJECT REFERENCE NO.	SHEET NO.
U-3338B	EC-68/CONST.30
RW SHEET NO.	
ROADWAY DESIGN ENGINEER	HYDRAULICS ENGINEER

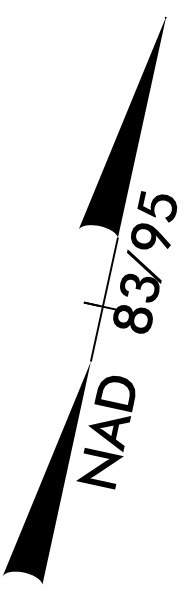

MATCHLINE -Y6- STA.33+25 SEE SHEET 29

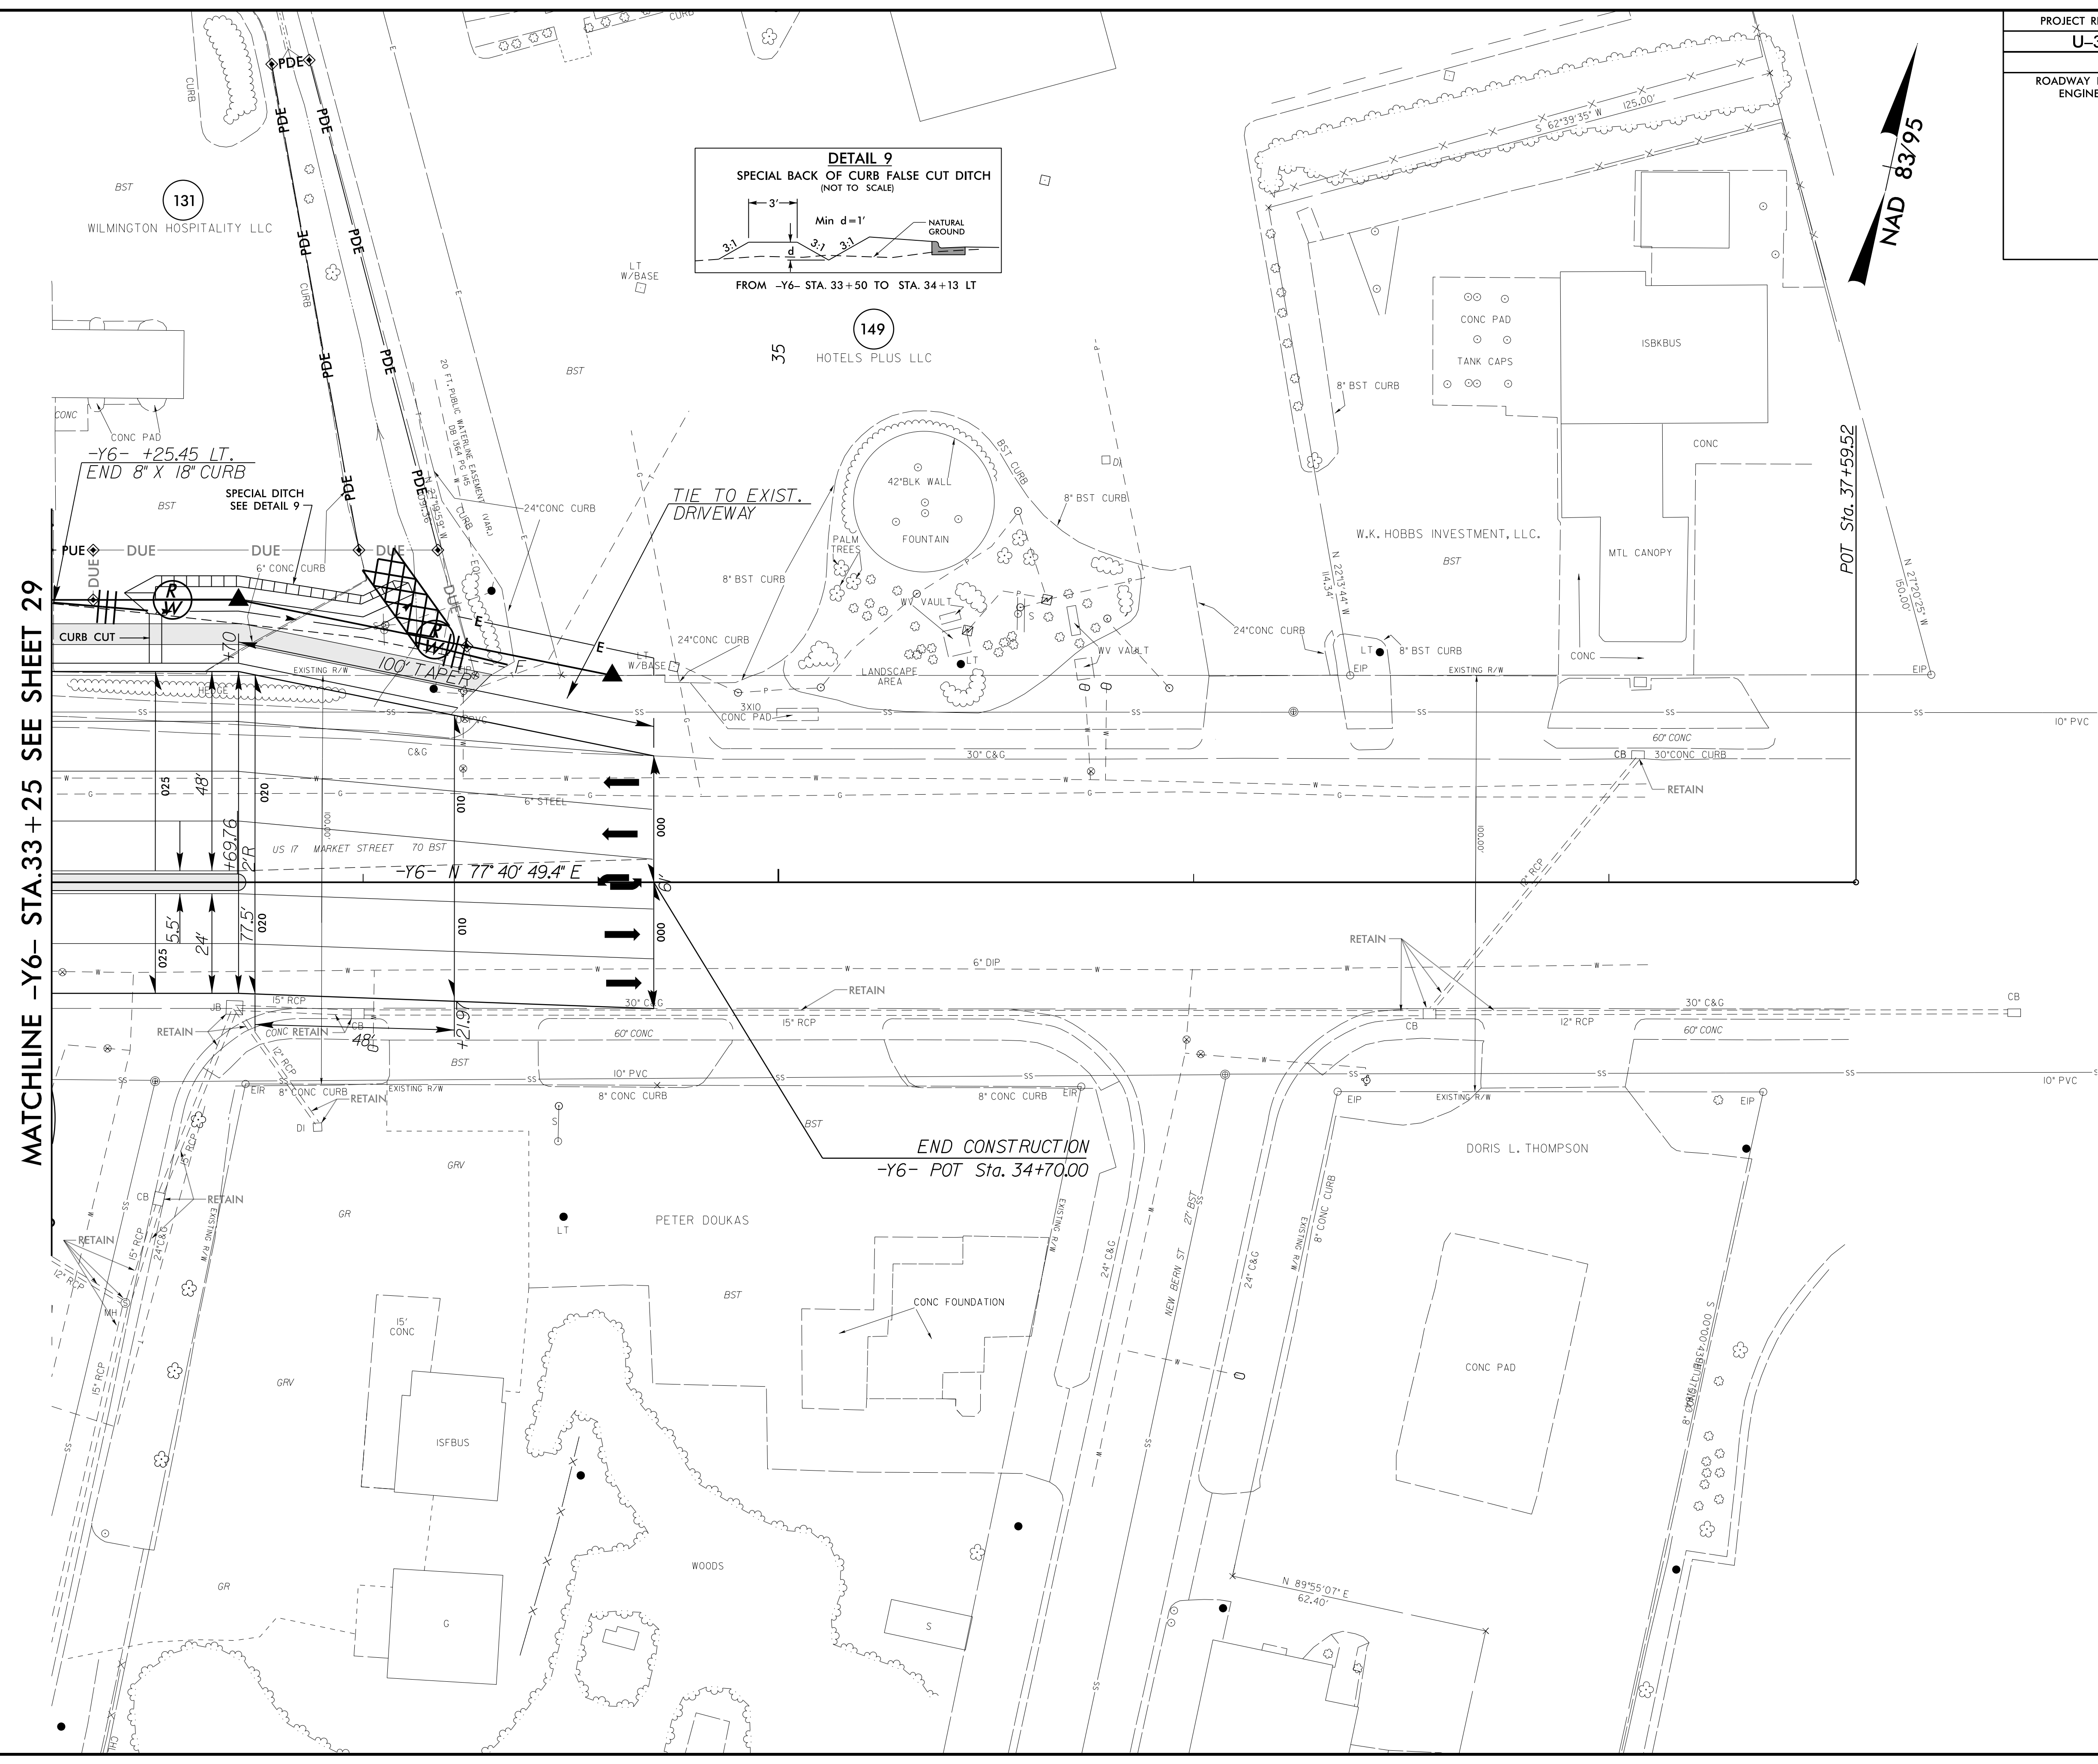

8/17/99

92 JAN-2015 16:07
 R:\LEWIS\COMMON\PROJECTS\U-3338B-EC.upsh.s30.dgn
 01/17/2015 16:07