



APPROVED: Jason Hamilton, PE  
 DATE: 12/10/2014

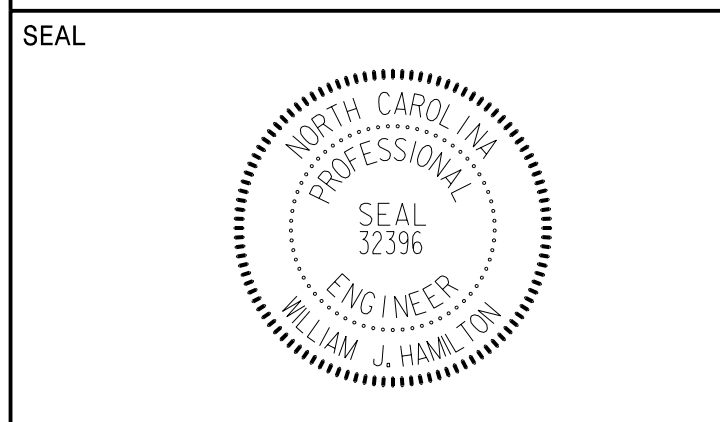


401 QUANTITY REQ'D 4



30 x 36  
R2-1

ONE "U" POST PER SIGN


406 QUANTITY REQ'D 12

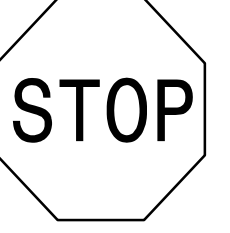

36 X 36  
R1-1

ONE "U" POST PER SIGN  
 MOUNTED BELOW SIGN 411  
 IN 9 INSTALLATIONS


411 QUANTITY REQ'D 9



36 X 12  
R6-1 (R)

ONE "U" POST PER SIGN


501 515

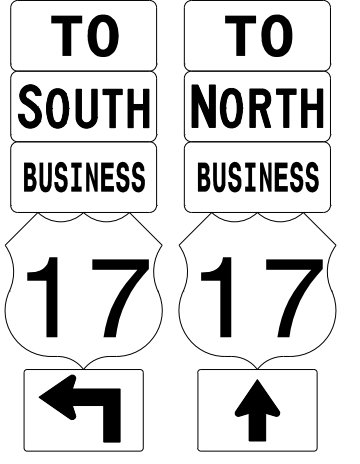

2 - 24" X 12"  
 2 - 24" X 12"  
 2 - 24" X 12"  
 2 - 24" X 24"  
 2 - 21" X 15"

TWO "U" POSTS PER SIGN


506



1 - 24" X 12"  
 1 - 24" X 12"  
 1 - 24" X 24"  
 1 - 21" X 15"

ONE "U" POST PER SIGN


402 QUANTITY REQ'D 10



36 X 36  
R5-1

ONE "U" POST PER SIGN


407 QUANTITY REQ'D 10



54 X 18  
R6-1 (R)

TWO "U" POSTS PER SIGN

412 QUANTITY REQ'D 6



30 x 36  
R2-1

TWO "U" POSTS PER SIGN


502



2 - 24" X 12"  
 2 - 24" X 12"  
 2 - 24" X 12"  
 2 - 24" X 24"  
 2 - 21" X 15"

TWO "U" POSTS PER SIGN


507



1 - 24" X 12"  
 1 - 24" X 12"  
 1 - 24" X 24"  
 1 - 21" X 15"

ONE "U" POST PER SIGN


510 514

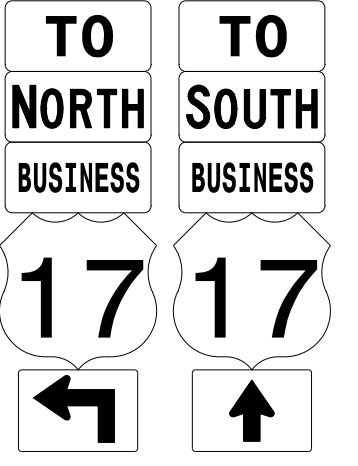

2 - 24" X 12"  
 2 - 24" X 12"  
 2 - 24" X 12"  
 2 - 24" X 24"  
 2 - 21" X 15"

TWO "U" POSTS PER SIGN


403 QUANTITY REQ'D 26

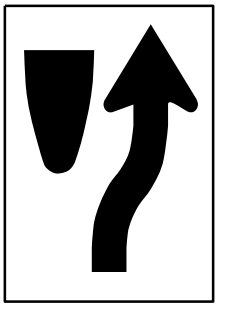

24 X 30  
R4-7

ONE "U" POST PER SIGN


408 QUANTITY REQ'D 20



54 X 18  
R6-1 (L)

TWO "U" POSTS PER SIGN  
 MOUNTED BACK TO BACK WITH SIGN  
 407 IN 8 INSTALLATIONS

413 QUANTITY REQ'D 4

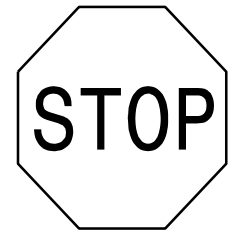

30 X 30  
R1-1

ONE "U" POST PER SIGN


503



2 - 24" X 12"  
 2 - 24" X 12"  
 2 - 24" X 24"  
 2 - 21" X 15"

TWO "U" POSTS PER SIGN


508 512



1 - 24" X 12"  
 1 - 24" X 12"  
 1 - 24" X 24"

ONE "U" POST PER SIGN


511

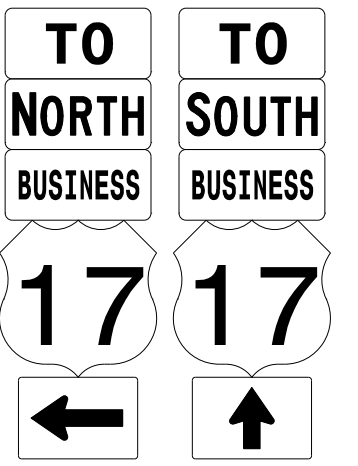

2 - 24" X 12"  
 2 - 24" X 12"  
 2 - 24" X 12"  
 2 - 24" X 24"  
 2 - 21" X 15"

TWO "U" POSTS PER SIGN


404 QUANTITY REQ'D 5

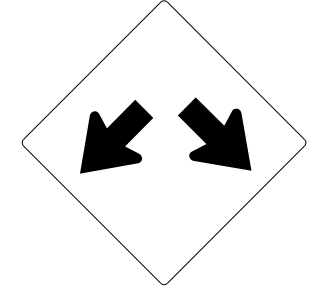

30 X 30  
W12-1

ONE "U" POST PER SIGN


409 QUANTITY REQ'D 2

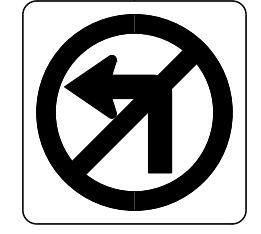

36 X 36  
R3-2

ONE "U" POST PER SIGN

414 QUANTITY REQ'D 4



30 x 36  
R2-1

TWO "U" POSTS PER SIGN


504 513



2 - 24" X 12"  
 2 - 24" X 12"  
 2 - 24" X 24"  
 2 - 21" X 15"

TWO "U" POSTS PER SIGN


509



1 - 24" X 12"  
 1 - 24" X 12"  
 1 - 24" X 24"

ONE "U" POST PER SIGN


405 QUANTITY REQ'D 8

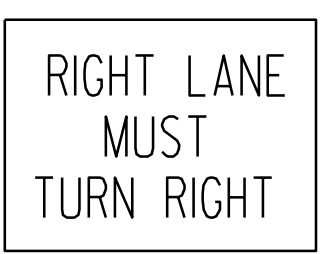

36 X 36  
R3-7

ONE "U" POST PER SIGN

410 QUANTITY REQ'D 11

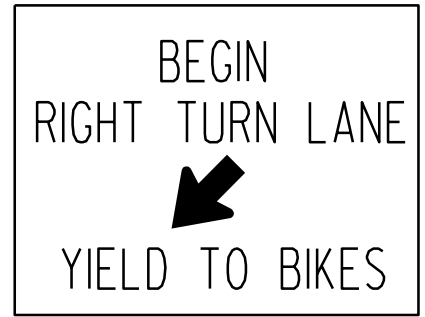

36 X 30  
R4-4

ONE "U" POST PER SIGN

415 QUANTITY REQ'D 4



30 x 36  
R2-1

TWO "U" POSTS PER SIGN


505



1 - 24" X 12"  
 2 - 24" X 12"  
 2 - 24" X 24"

TWO "U" POSTS PER SIGN


515



1 - 24" X 12"  
 1 - 24" X 12"  
 1 - 24" X 24"

ONE "U" POST PER SIGN

Prepared in the offices of:



**RAMEY KEMP ASSOCIATES, INC.**  
 TRANSPORTATION ENGINEERS  
 5100 Fittington Place, Suite 100  
 Raleigh, North Carolina 27609  
 919.875.5115 Tel. 919.875.5416 Fax  
 www.rameykemp.com

**TYPE "E" AND "F" SIGNS**