


NOTE:
 1. WORK IN THIS PHASE DENOTED BY "REPLACE" OR "PROPOSED" DESIGNATIONS.

CONNECTION LEGEND

- 100 BASE TX ETHERNET
- ANALOG VIDEO
- - - - FIBER-OPTIC CABLE
- RS-232/422/485

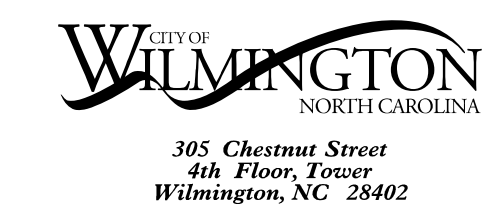

ATKINS 1616 EAST MILLBROOK ROAD, SUITE 310
 RALEIGH, NORTH CAROLINA 27609
 (919) 876-6888 NCBEES #F-0326

	Prepared for the Offices of: Kerr Avenue CCTV System Block Diagram		SEAL NORTH CAROLINA PROFESSIONAL SEAL 019962 ENGINEER HENRY W. FRED BADETT
	Division 03 August 2013	New Hanover County Wilmington	
PREPARED BY:	REVISIONS	INIT.	DATE
SCALE NONE	REVISIONS	INIT.	DATE

DocuSigned by:
 1/5/2015
 DATE
 SIG. INVENTORY NO.