


LEGEND

- TRAFFIC SIGNAL CONTROLLER CABINET
- SIGNAL CHANNEL BOUNDARY
- SPLICE ENCLOSURE, MODIFY SPLICE
- SPLICE ENCLOSURE, NEW SPLICE
- SPLICE ENCLOSURE, NO SPLICING WORK
- NEW CCTV LOCATION
- EXISTING CCTV LOCATION
- CITY INTERSECTION NUMBER
- NCDOT SIGNAL IDENTIFICATION NUMBER
- 6-FIBER DROP CABLE ASSEMBLY
- PROPOSED FIBER-OPTIC COMMS CABLE
- EXISTING FIBER-OPTIC COMMS CABLE
- CABLE SEGMENT I.D.
- NUMBER OF FIBERS IN CABLE (DASHES INDICATE EXISTING FIBER)
- SEE SHEET SCP-XX FOR SPLICING DETAIL

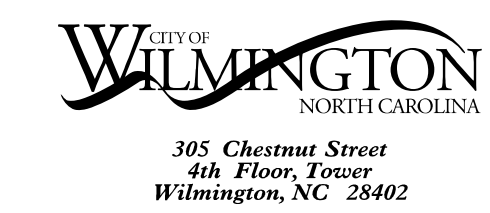

ATKINS 1616 EAST MILLBROOK ROAD, SUITE 310
 RALEIGH, NORTH CAROLINA 27609
 (919) 876-6888 NCBEES #F-0326

	Prepared for the Offices of: Transportation Mobility and Safety Division DEPARTMENT OF TRANSPORTATION State Design Section		SEAL NORTH CAROLINA PROFESSIONAL ENGINEER HENRY WALTER BADEL 019962
	Kerr Avenue Cable Schematic Division 03 New Hanover County Wilmington		
750 N. Greenfield Pkwy, Garner, NC 27529	PLAN DATE: August 2013	REVIEWED BY:	DATE:
SCALE: NONE	PREPARED BY:	REVIEWED BY:	DATE:
DocuSigned by: Ay Badgett	1/5/2015	DATE:	DATE: