


NOTE:  
ALL PROPOSED UTILITY WORK SHOWN ON THIS SHEET WILL BE DONE BY OTHERS. NO PAYMENT WILL BE MADE TO THE CONTRACTOR FOR PROPOSED UTILITY WORK SHOWN ON THIS SHEET.

NAD 83/95

STA. 10+10.00 -L- BEGIN TIP PROJECT U-3338B

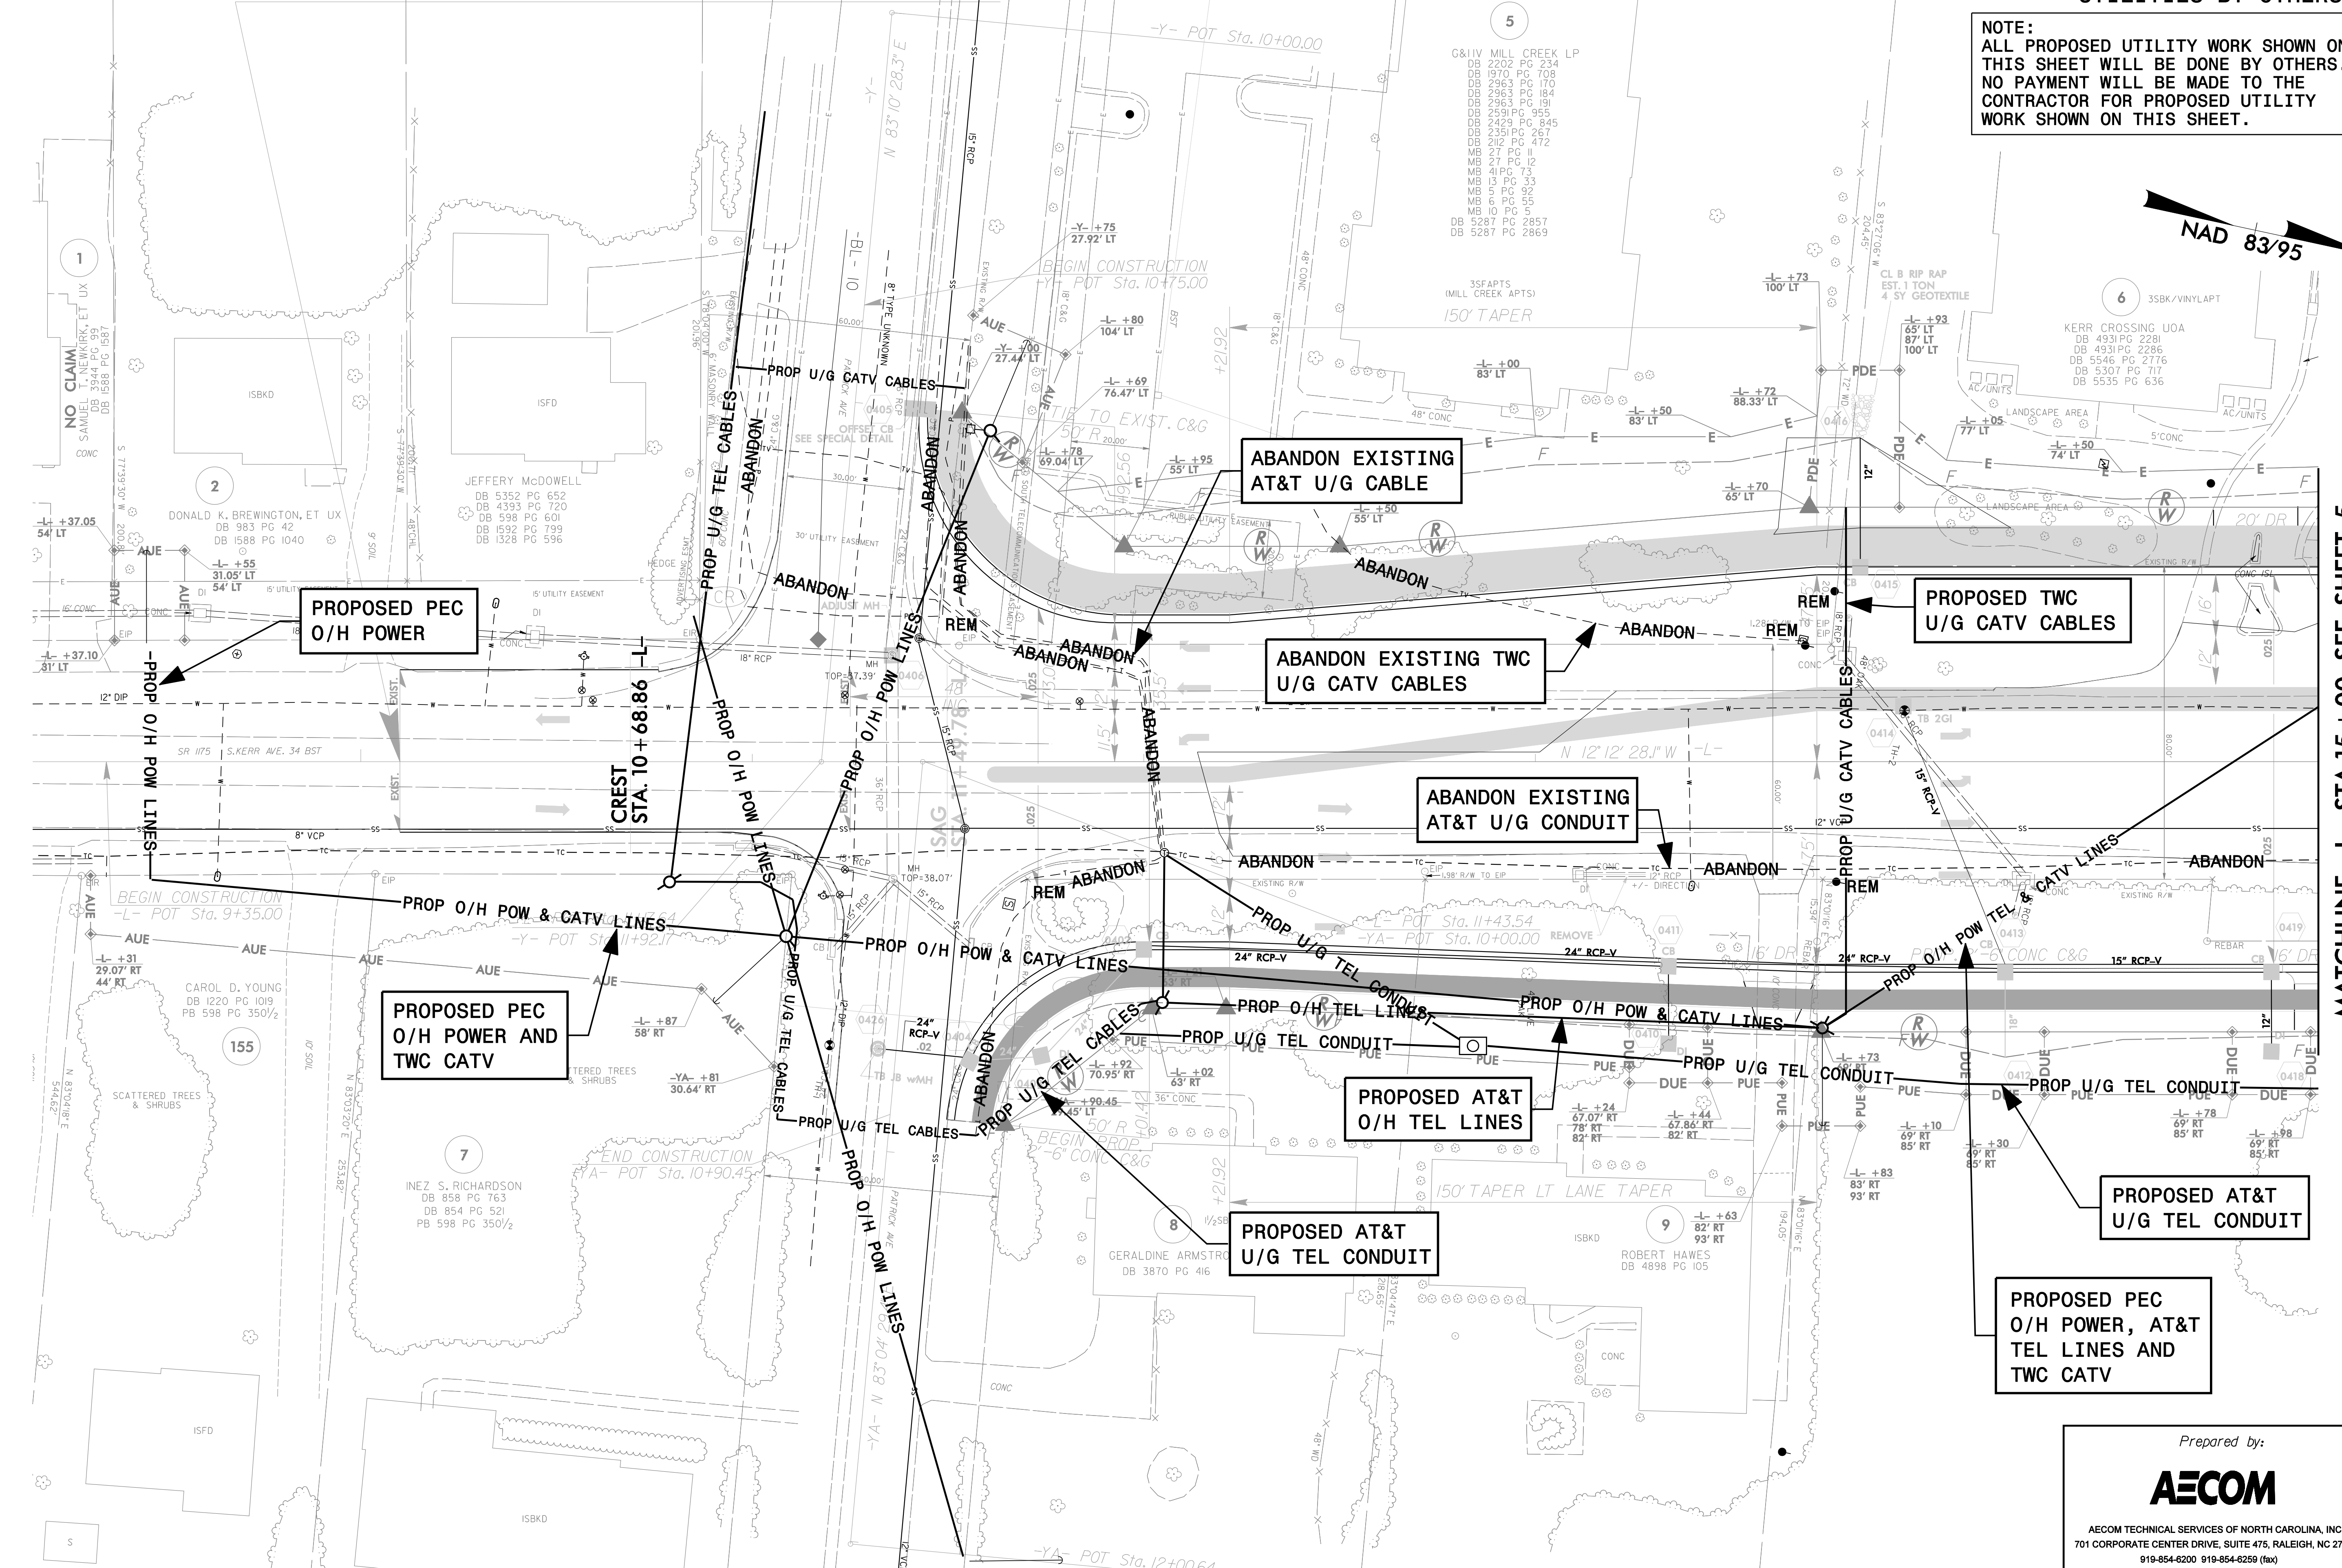

MATCHLINE -L- STA.15+00 SEE SHEET 5

DATE: 1/24/2016  
DRAWN: U3338B\_UO\_04.dgn