


UTILITIES BY OTHERS

NOTE: ALL PROPOSED UTILITY WORK SHOWN ON THIS SHEET WILL BE DONE BY OTHERS. NO PAYMENT WILL BE MADE TO THE CONTRACTOR FOR PROPOSED UTILITY WORK SHOWN ON THIS SHEET.

NAD 83/95

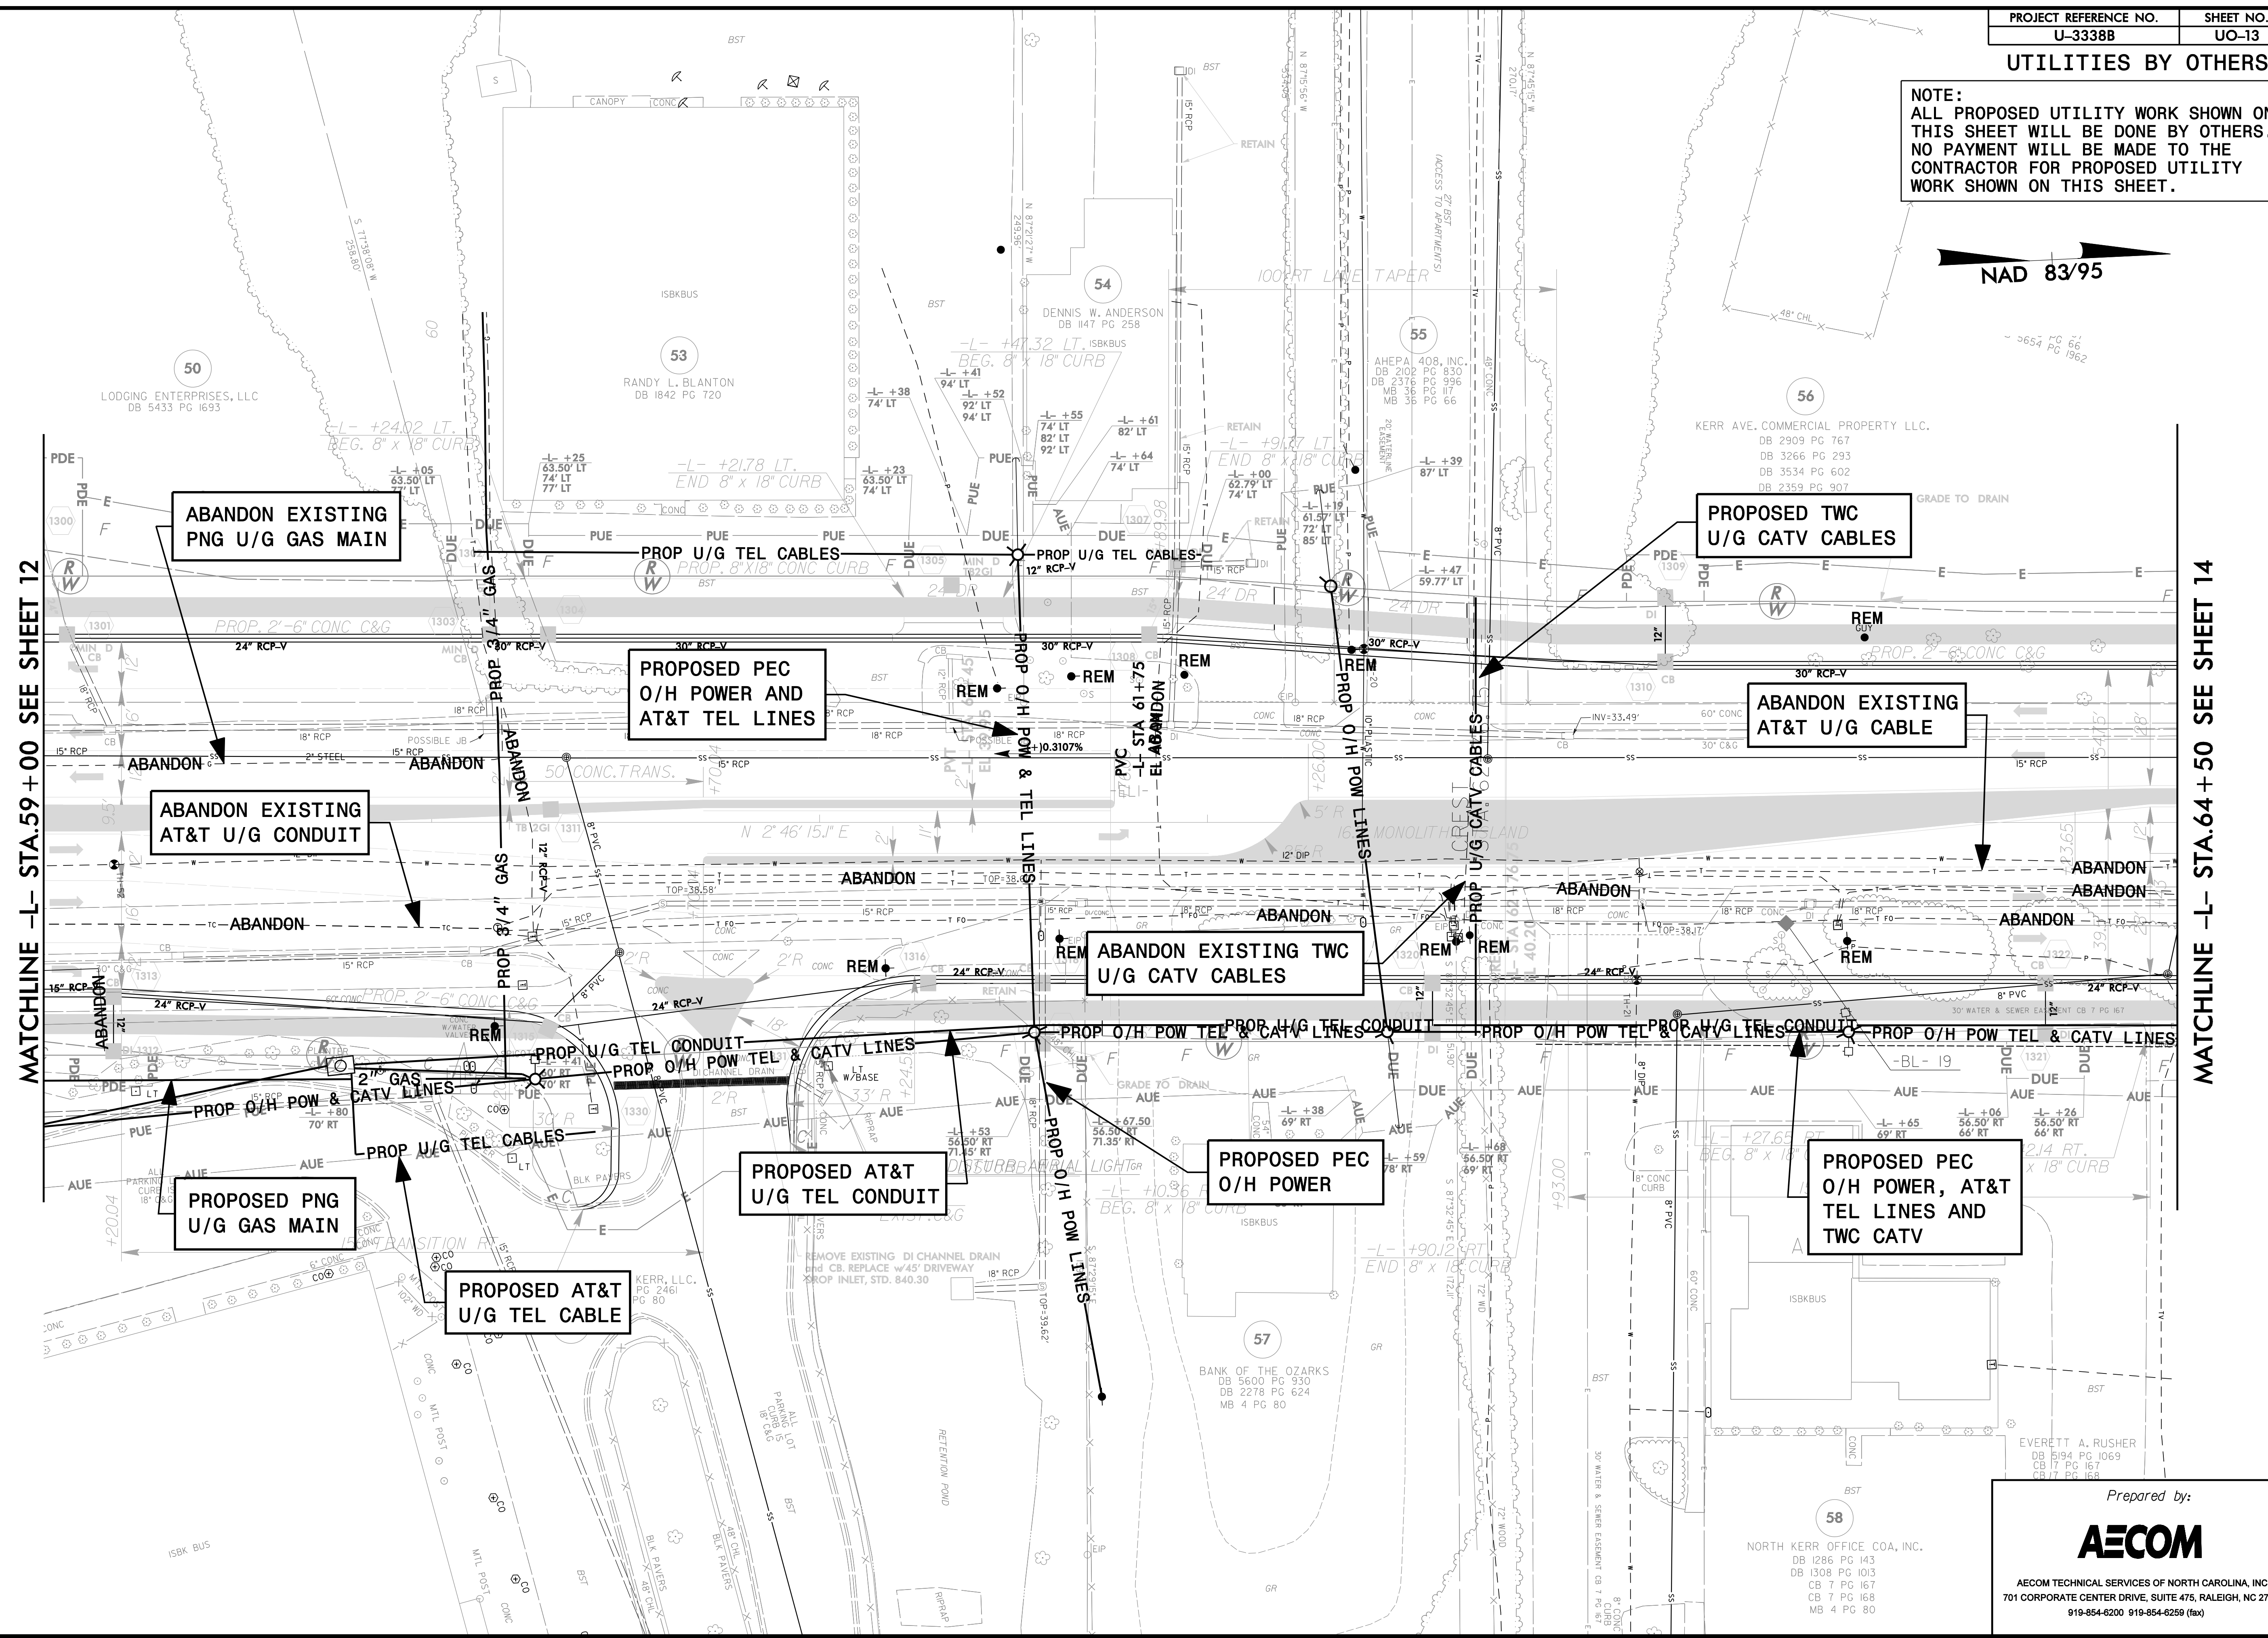

MATCHLINE -L- STA.59+00 SEE SHEET 12

MATCHLINE -L- STA.64+50 SEE SHEET 14

ABANDON EXISTING PNG U/G GAS MAIN

PROPOSED TWC U/G CATV CABLES

PROPOSED PEC O/H POWER AND AT&T TEL LINES

ABANDON EXISTING AT&T U/G CABLE

ABANDON EXISTING AT&T U/G CONDUIT

ABANDON EXISTING TWC U/G CATV CABLES

PROPOSED PNG U/G GAS MAIN

PROPOSED AT&T U/G TEL CONDUIT

PROPOSED PEC O/H POWER

PROPOSED PEC O/H POWER, AT&T TEL LINES AND TWC CATV

PROPOSED AT&T U/G TEL CABLE

DATE: 1/24/2016 DRAWN: U3338B_UO_13.dwg

Prepared by: AECOM AECOM TECHNICAL SERVICES OF NORTH CAROLINA, INC. 701 CORPORATE CENTER DRIVE, SUITE 475, RALEIGH, NC 27607 919-854-6200 919-854-6259 (fax)