


UTILITIES BY OTHERS

NOTE:
ALL PROPOSED UTILITY WORK SHOWN ON THIS SHEET WILL BE DONE BY OTHERS. NO PAYMENT WILL BE MADE TO THE CONTRACTOR FOR PROPOSED UTILITY WORK SHOWN ON THIS SHEET.



MATCHLINE -Y8- STA.13+00 SEE SHEET 37

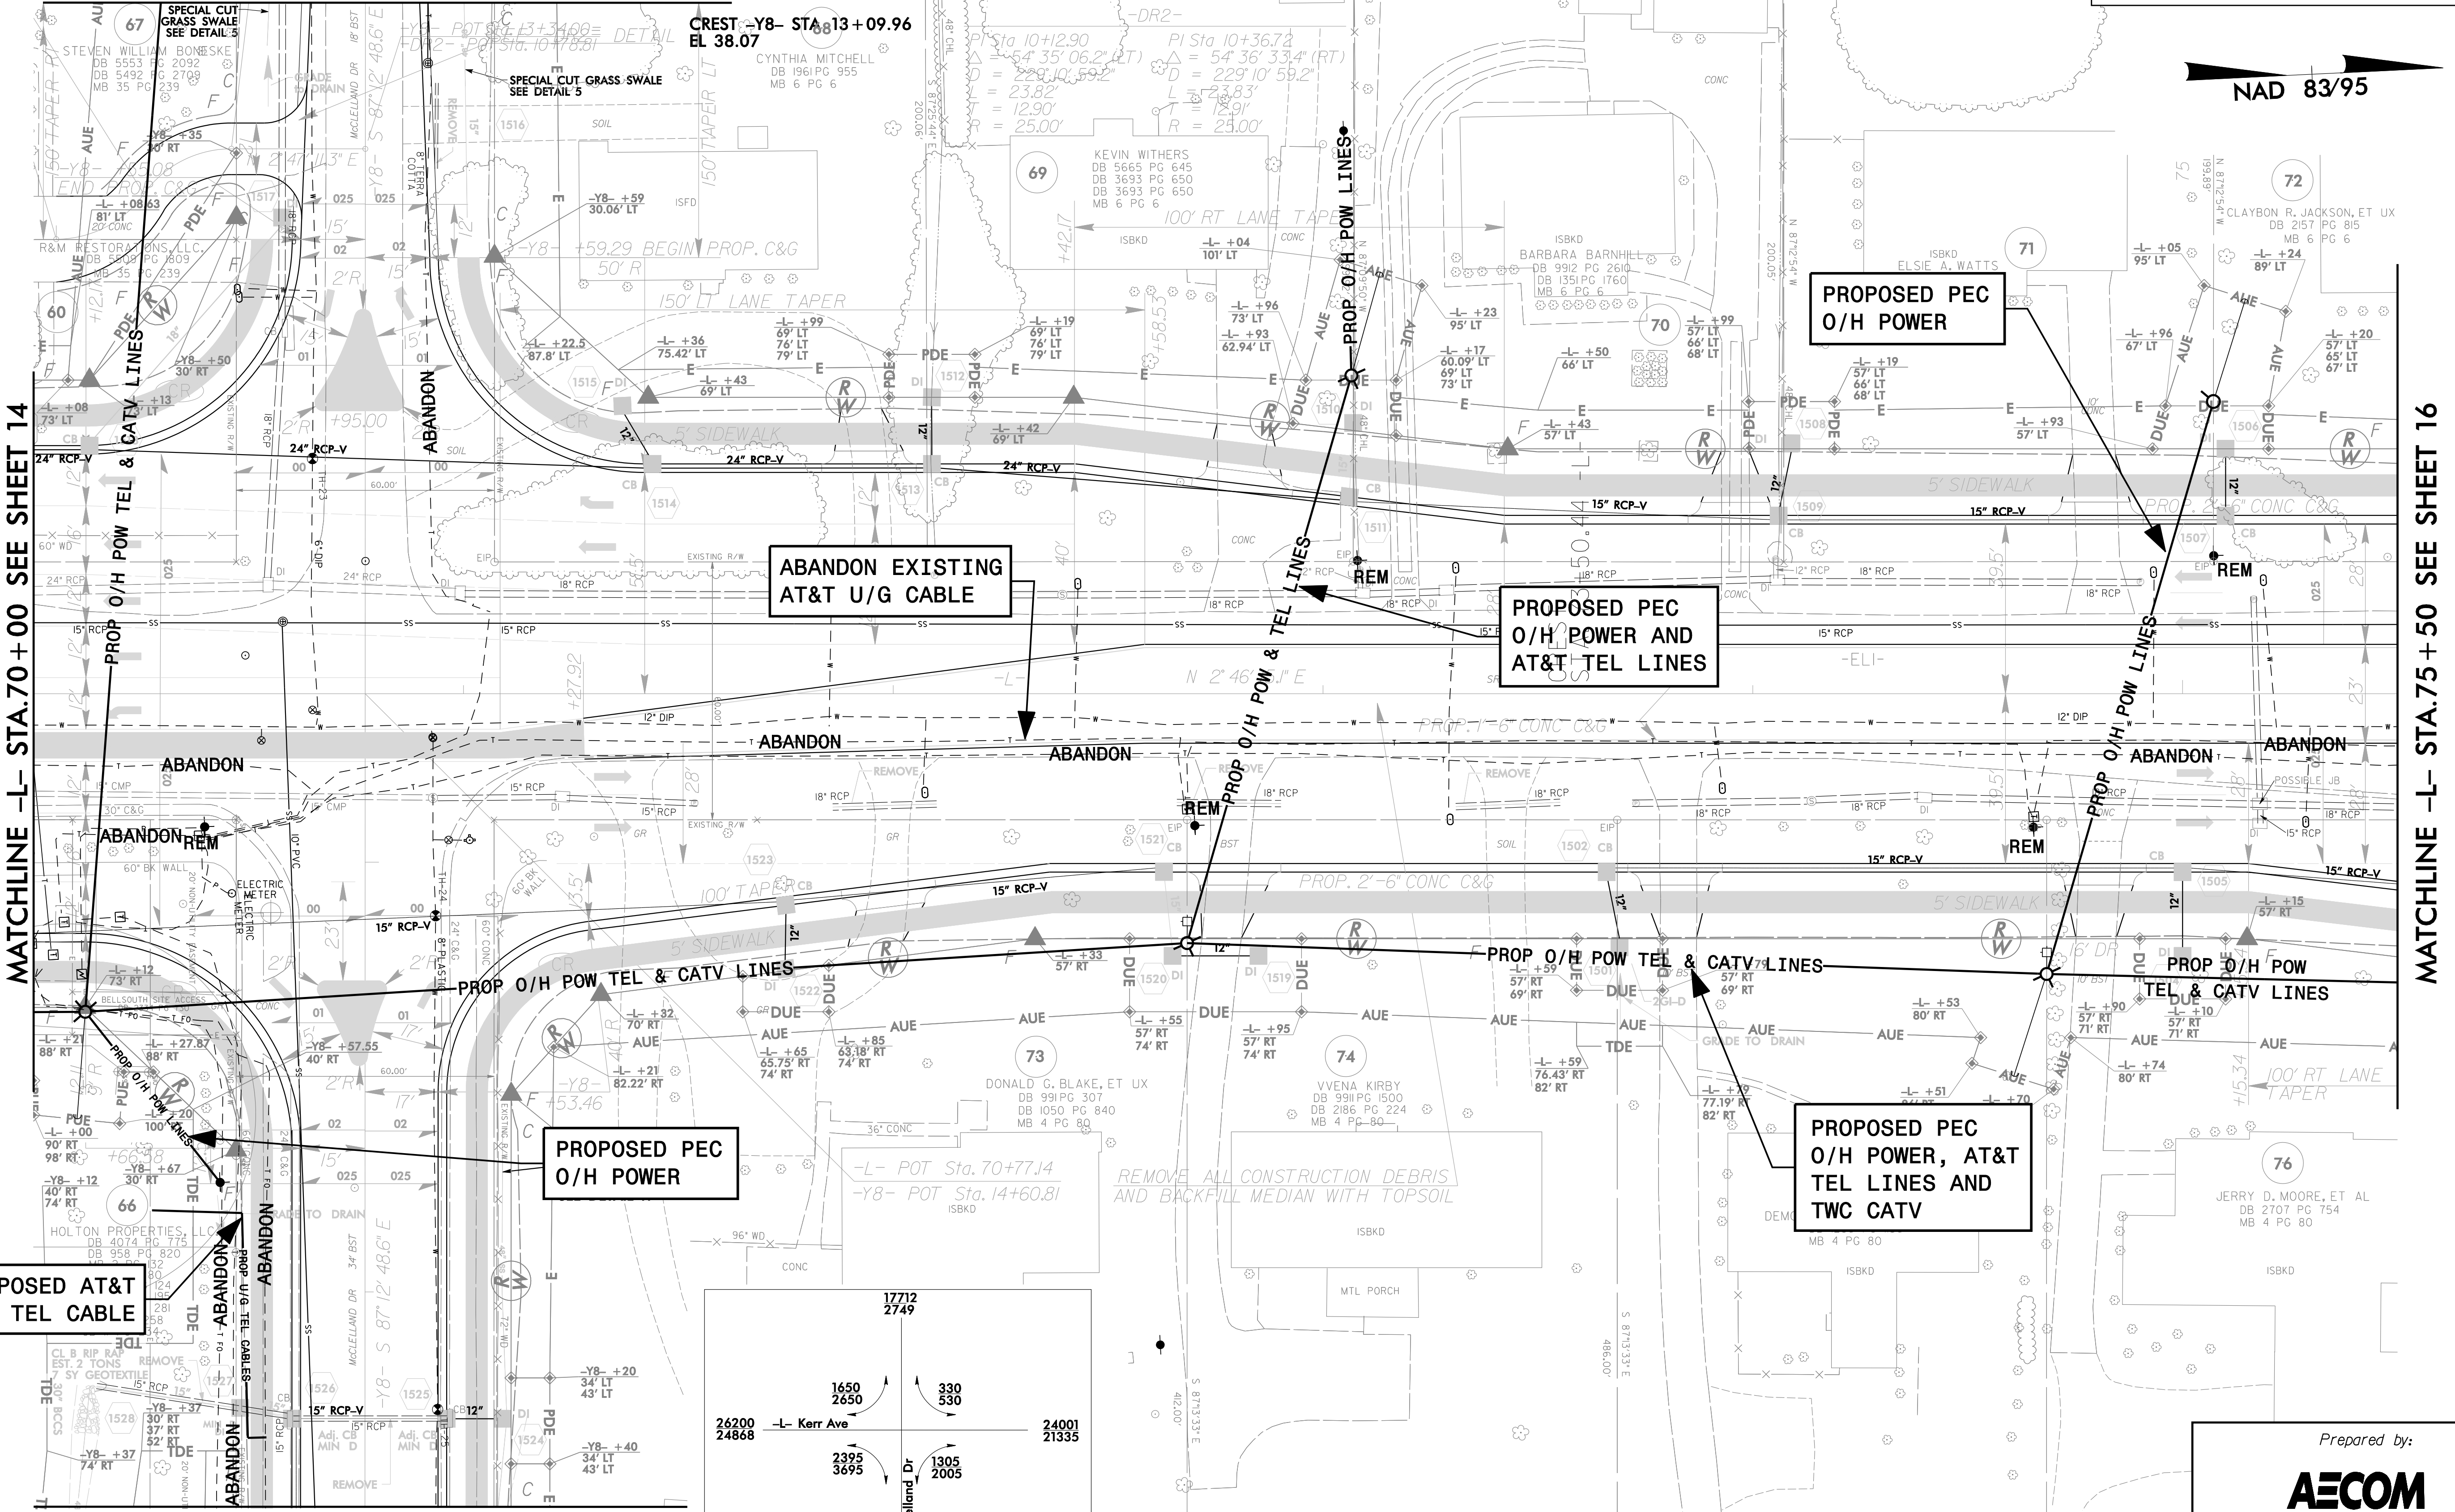

MATCHLINE -L- STA.70+00 SEE SHEET 14

MATCHLINE -L- STA.75+50 SEE SHEET 16

PROPOSED AT&T U/G TEL CABLE

ABANDON EXISTING AT&T U/G CABLE


PROPOSED PEC O/H POWER AND AT&T TEL LINES

PROPOSED PEC O/H POWER

PROPOSED PEC O/H POWER

PROPOSED PEC O/H POWER, AT&T TEL LINES AND TWC CATV

MATCHLINE -Y8- STA.16+50 SEE SHEET 38

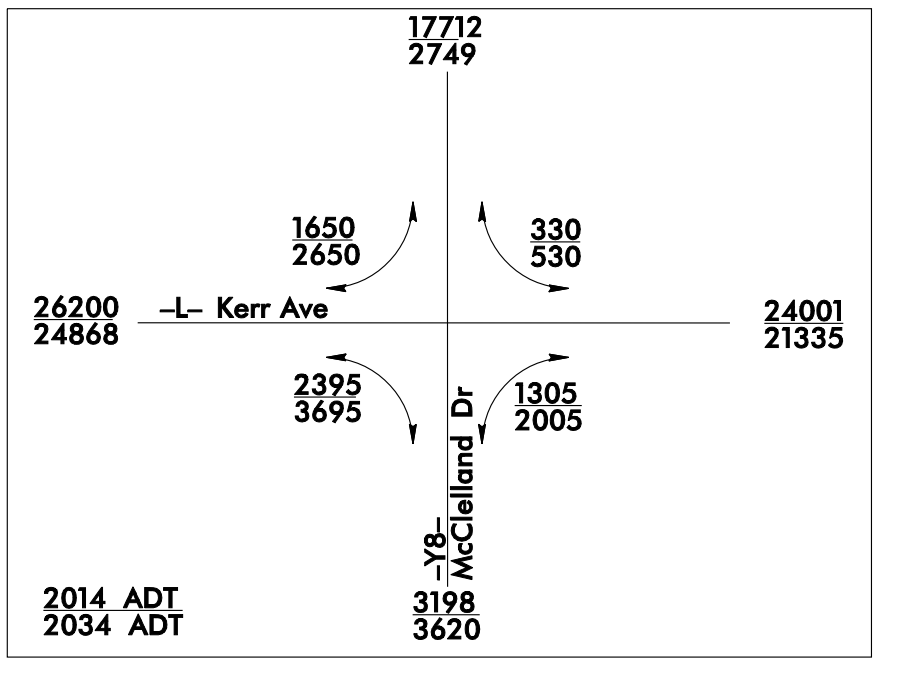

DATE: 1/24/2015
DRAWN: U3338B_UO-15.dwg

2014 ADT
2034 ADT