
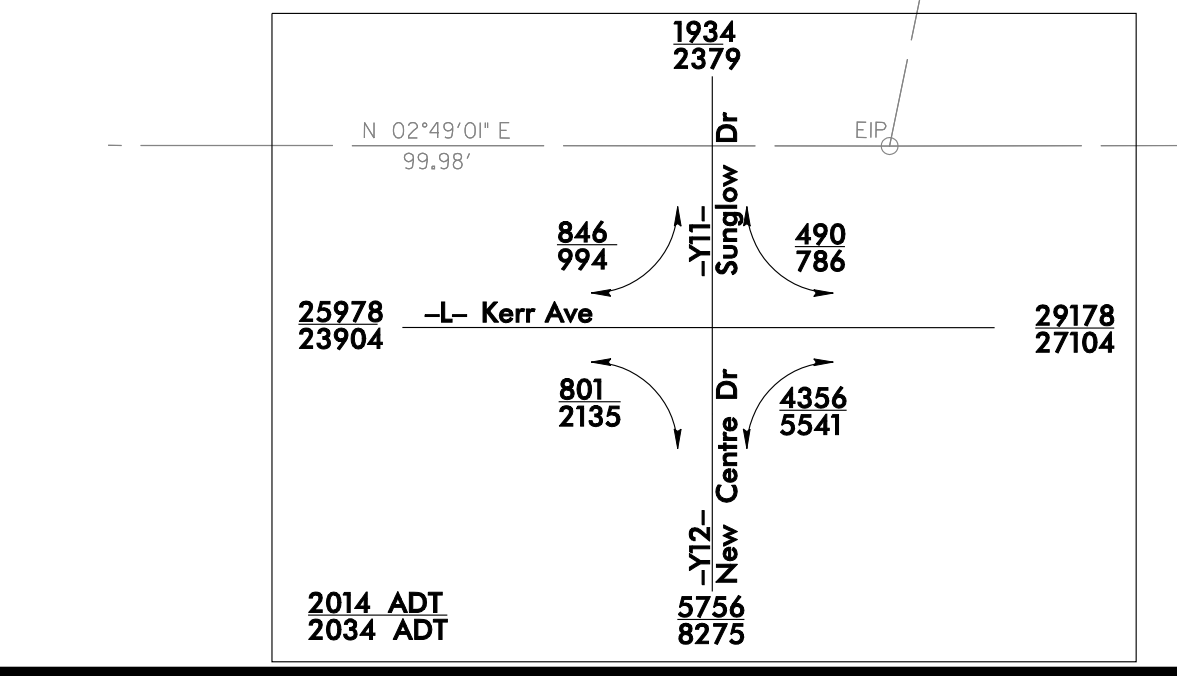


NOTE:  
ALL PROPOSED UTILITY WORK SHOWN ON THIS SHEET WILL BE DONE BY OTHERS. NO PAYMENT WILL BE MADE TO THE CONTRACTOR FOR PROPOSED UTILITY WORK SHOWN ON THIS SHEET.

MATCHLINE -L- STA.81+00 SEE SHEET 16

MATCHLINE -L- STA.86+50 SEE SHEET 18

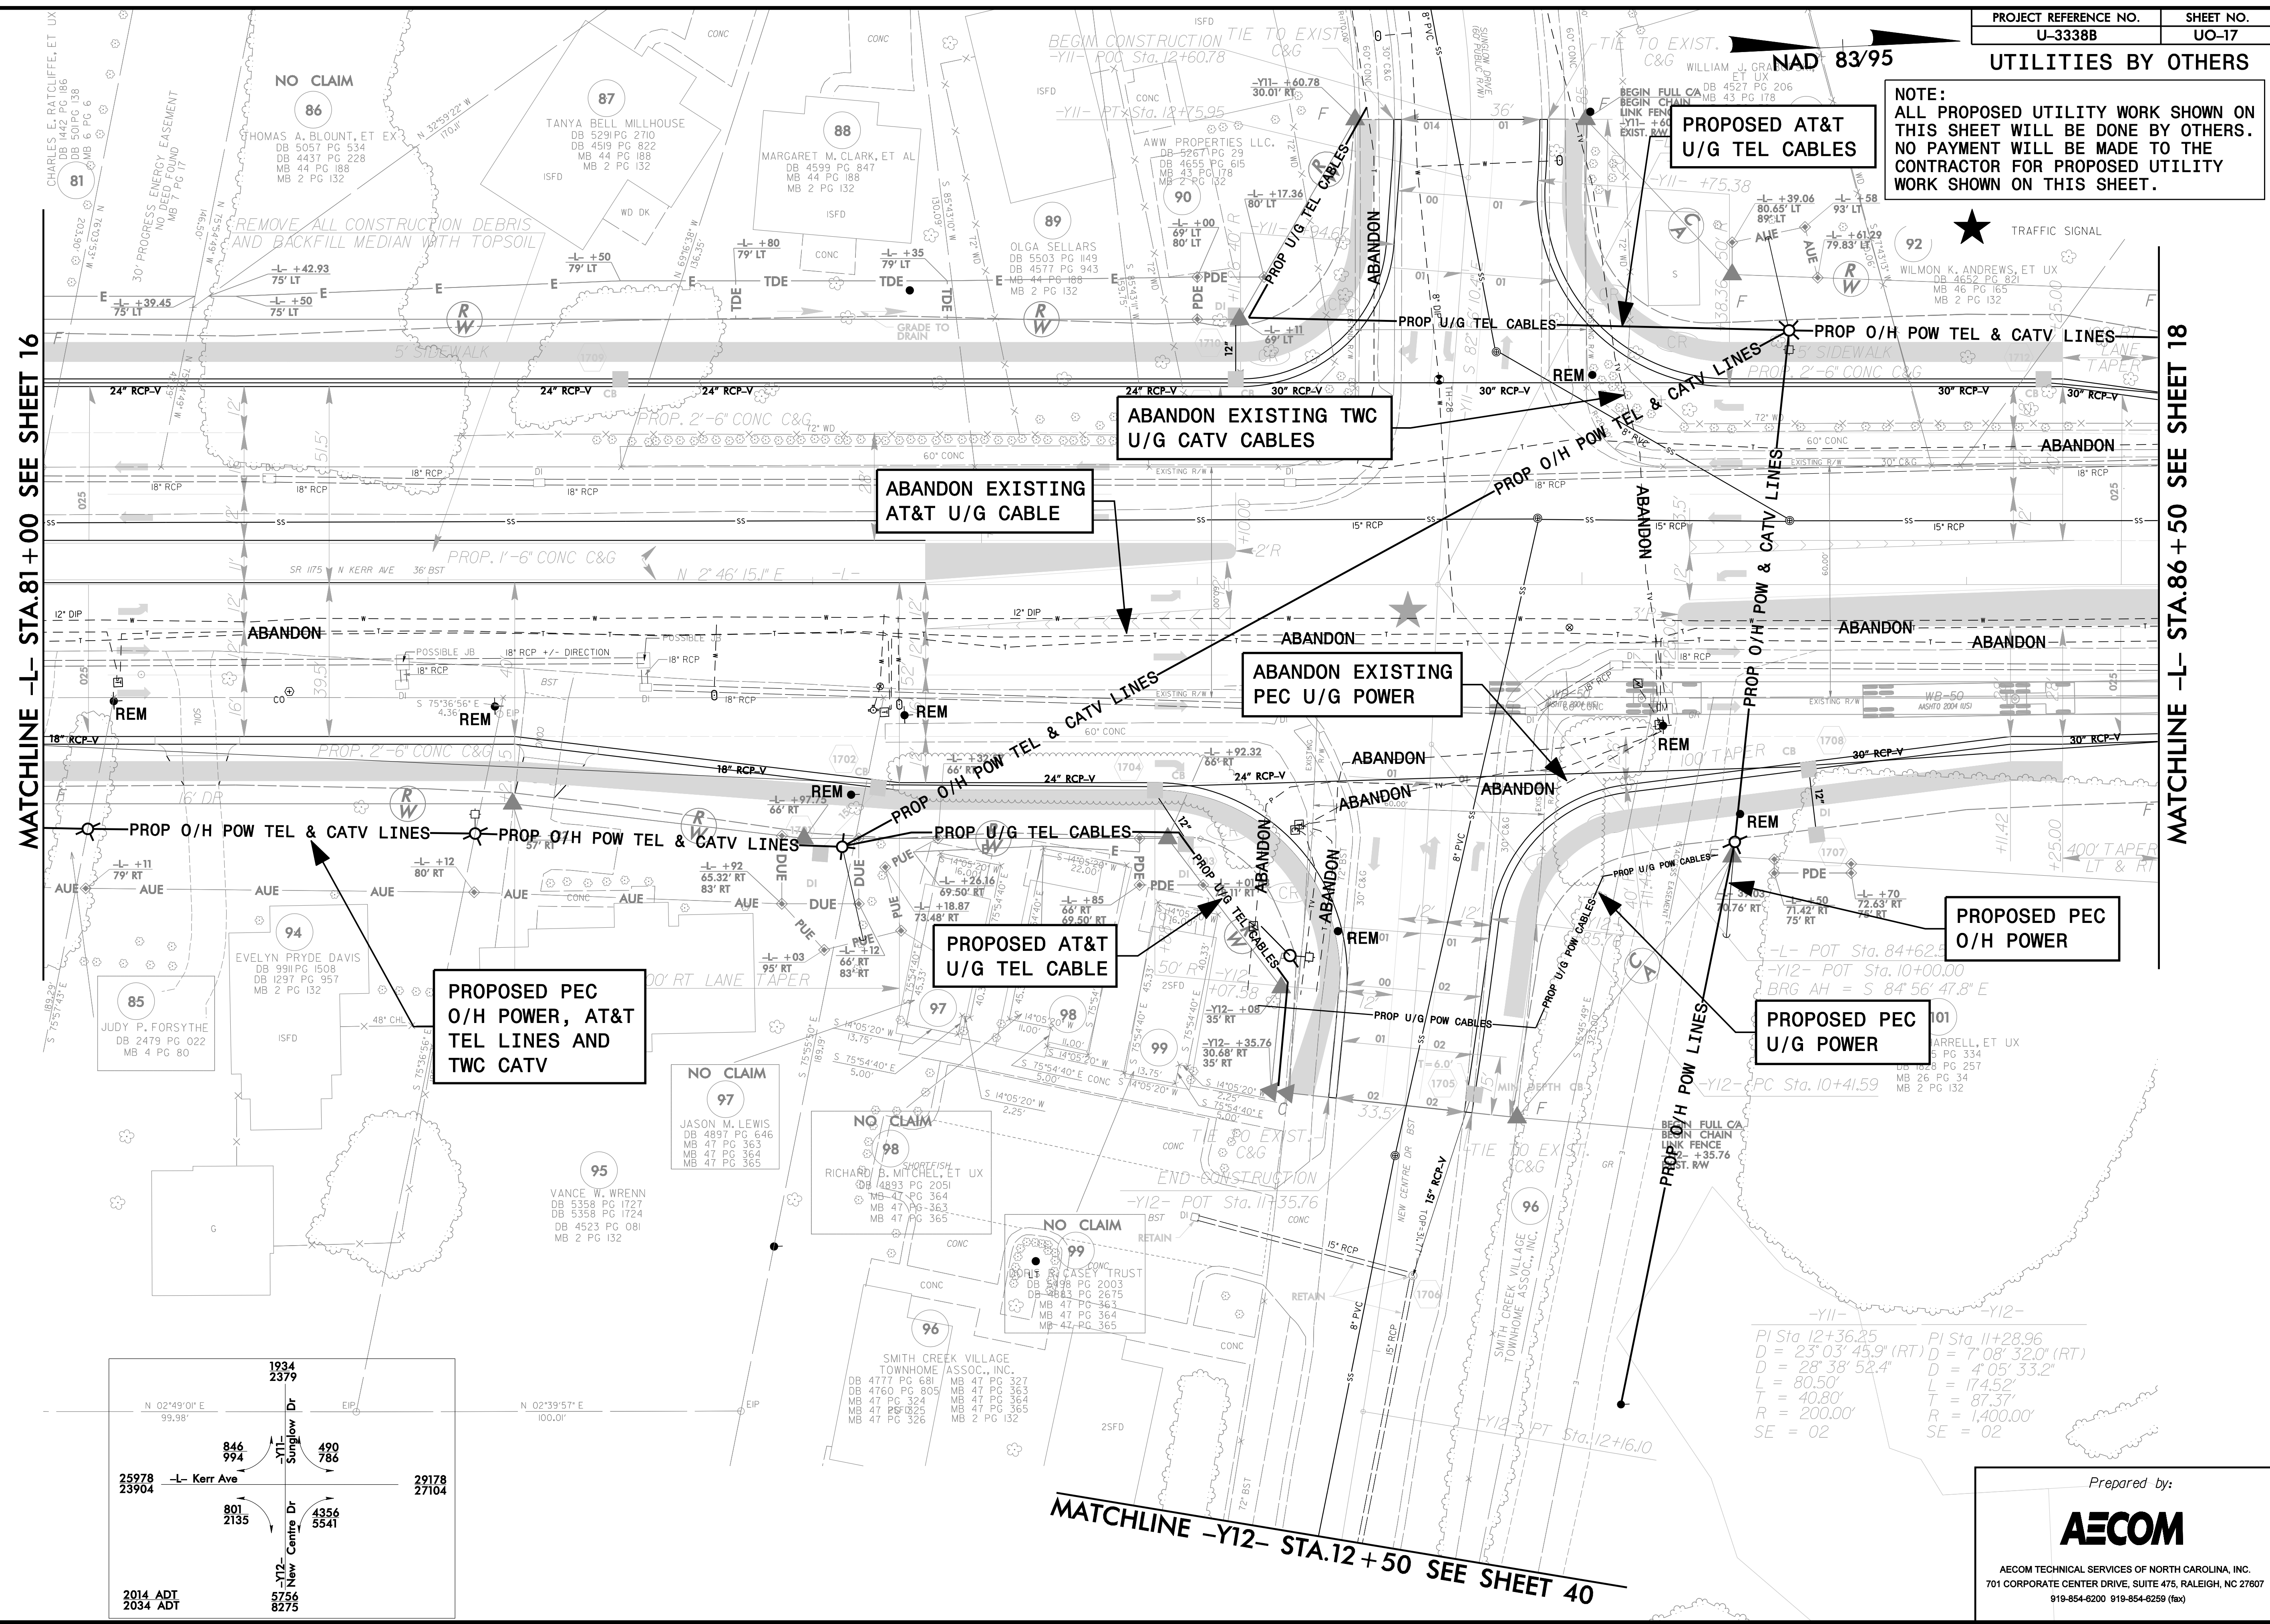

MATCHLINE -Y12- STA.12+50 SEE SHEET 40

$PI\ Sta.\ 12+36.25$   
 $D = 23'03'45.9'' (RT)$   
 $D = 28'38'52.4''$   
 $L = 80.50'$   
 $T = 40.80'$   
 $R = 200.00'$   
 $SE = 02$

$PI\ Sta.\ 11+28.96$   
 $D = 7'08'32.0'' (RT)$   
 $D = 4'05'33.2''$   
 $L = 174.52'$   
 $T = 87.37'$   
 $R = 1,400.00'$   
 $SE = 02$