


NOTE: ALL PROPOSED UTILITY WORK SHOWN ON THIS SHEET WILL BE DONE BY OTHERS. NO PAYMENT WILL BE MADE TO THE CONTRACTOR FOR PROPOSED UTILITY WORK SHOWN ON THIS SHEET.

NAD 83/95

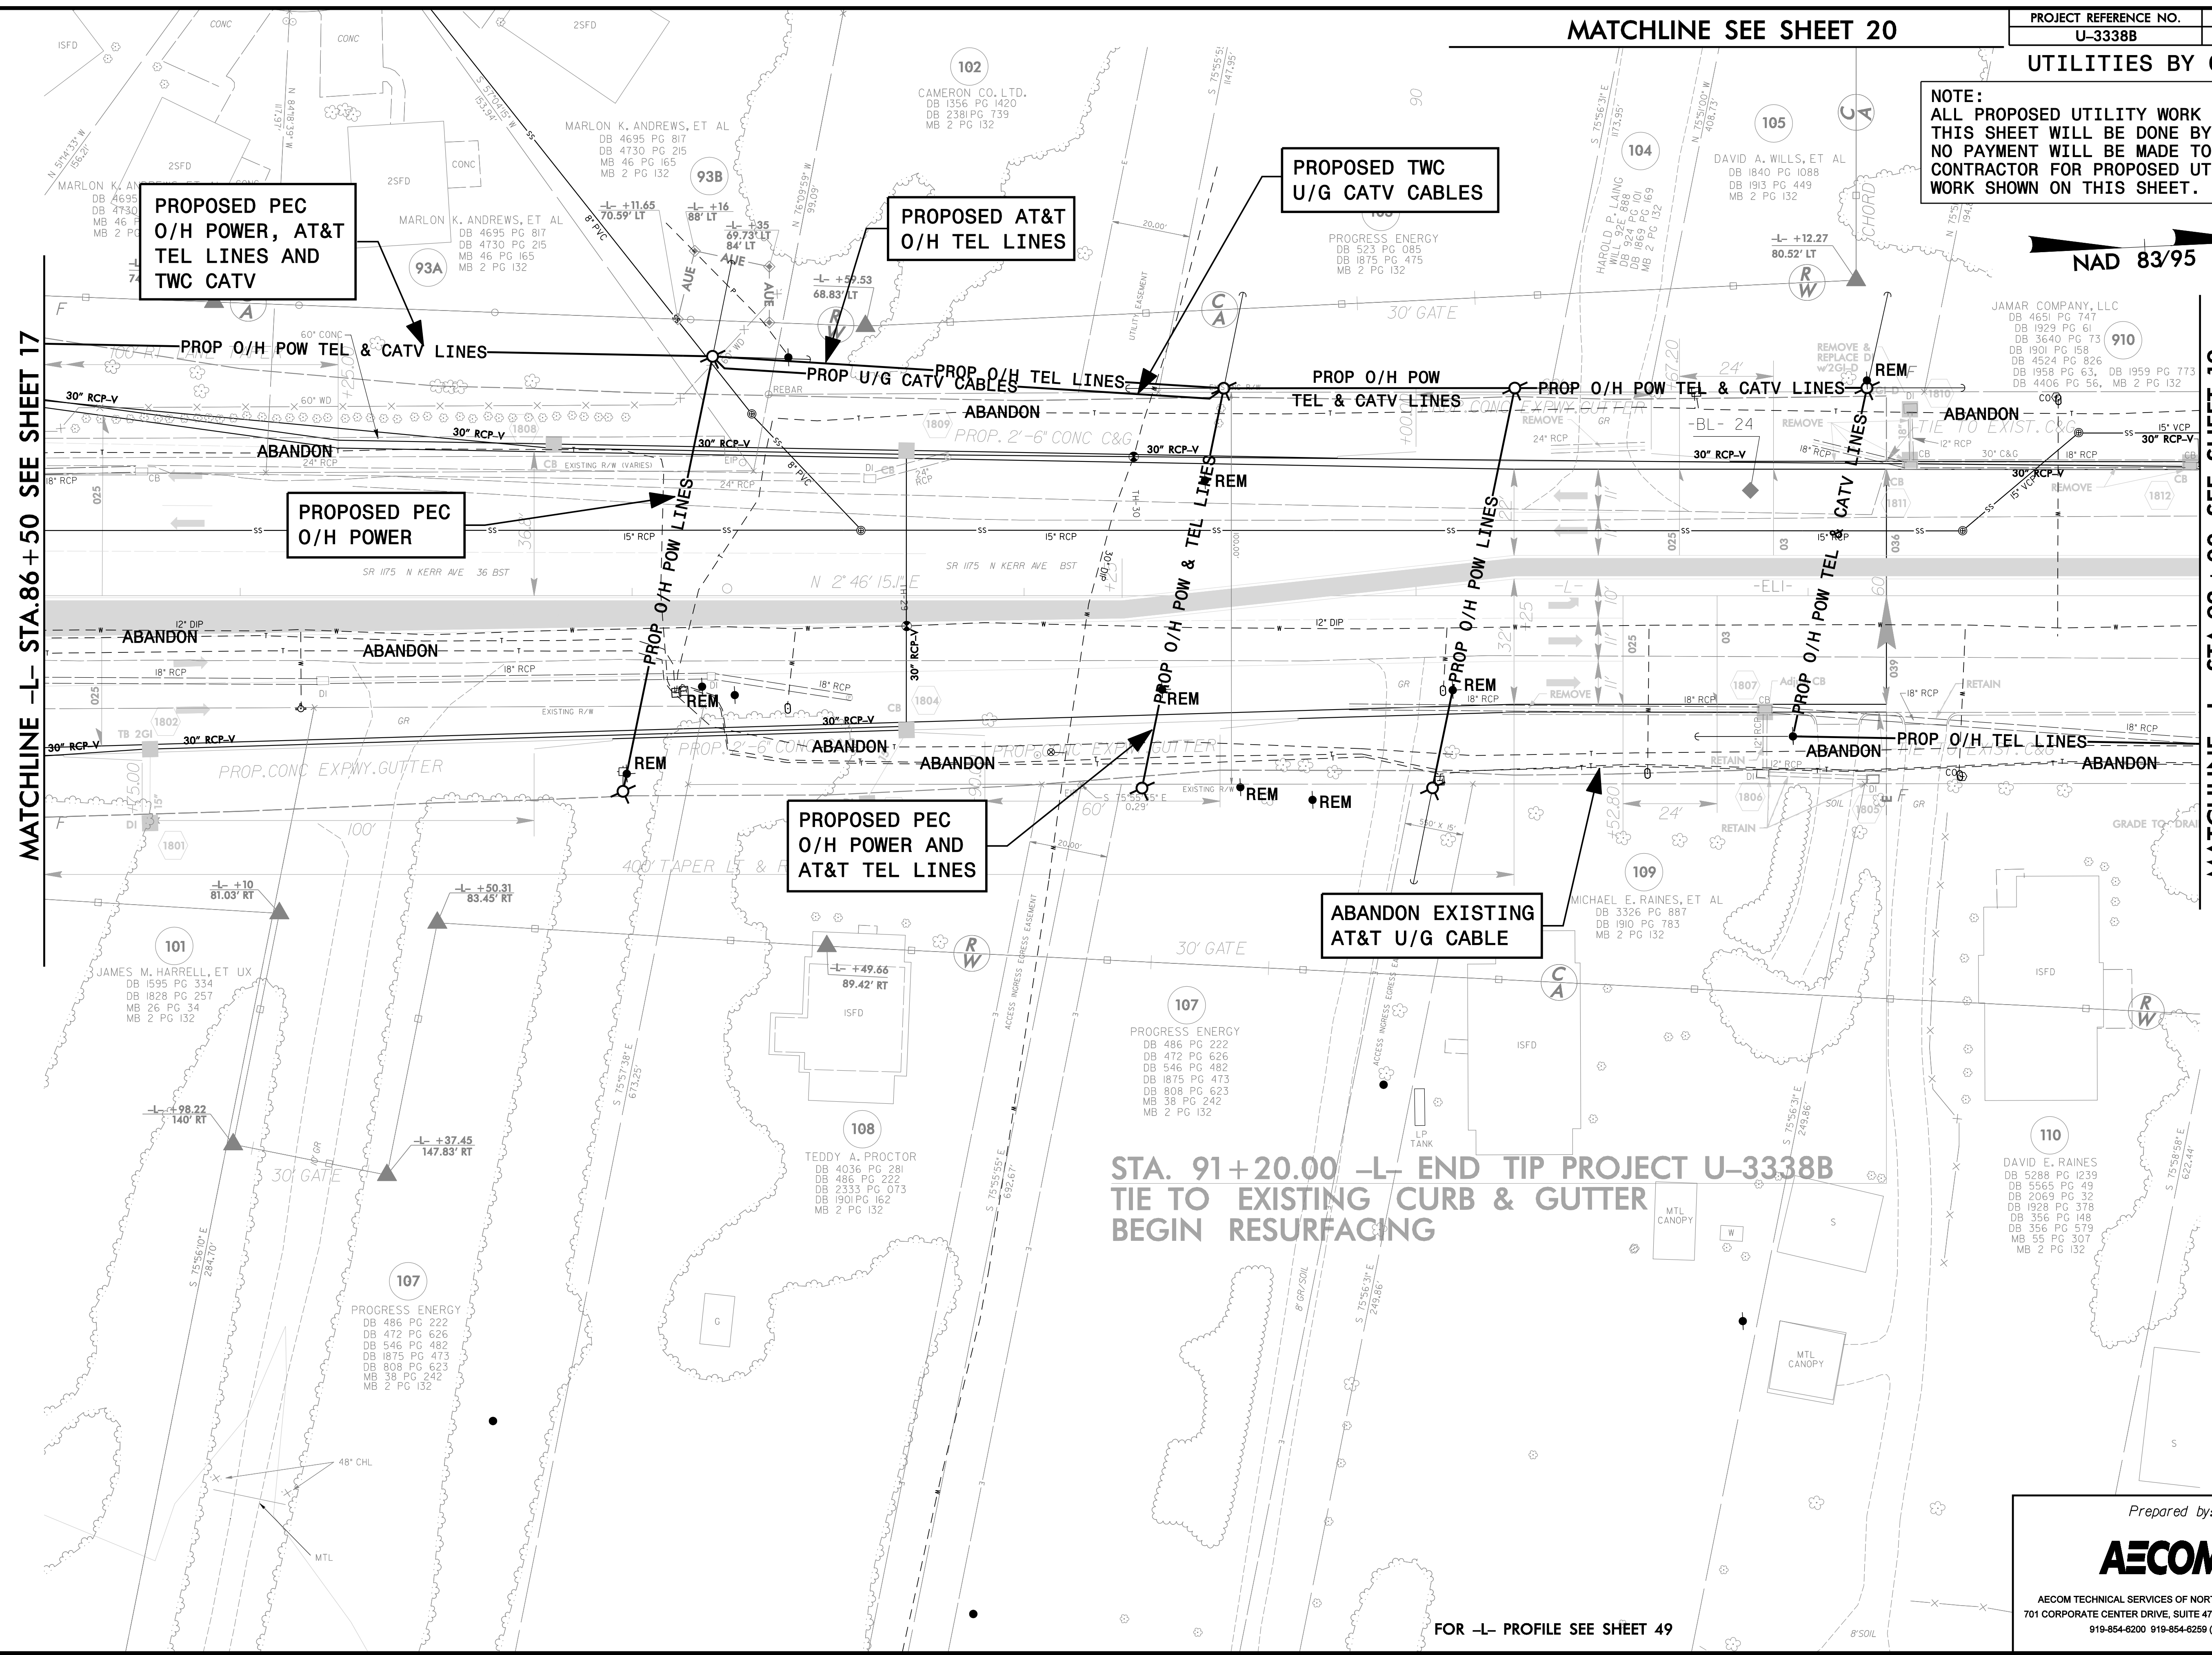

MATCHLINE -L- STA.86+50 SEE SHEET 17

MATCHLINE -L- STA.92+00 SEE SHEET 19

PROPOSED PEC O/H POWER, AT&T TEL LINES AND TWC CATV

PROPOSED AT&T O/H TEL LINES

PROPOSED TWC U/G CATV CABLES

PROPOSED PEC O/H POWER

PROPOSED PEC O/H POWER AND AT&T TEL LINES

ABANDON EXISTING AT&T U/G CABLE

STA. 91+20.00 -L- END TIP PROJECT U-3338B TIE TO EXISTING CURB & GUTTER BEGIN RESURFACING

FOR -L- PROFILE SEE SHEET 49

DATE: 1/24/2016

Prepared by:

AECOM

AECOM TECHNICAL SERVICES OF NORTH CAROLINA, INC. 701 CORPORATE CENTER DRIVE, SUITE 475, RALEIGH, NC 27607 919-854-6200 919-854-6259 (fax)