


UTILITIES BY OTHERS

NOTE:
ALL PROPOSED UTILITY WORK SHOWN ON THIS SHEET WILL BE DONE BY OTHERS. NO PAYMENT WILL BE MADE TO THE CONTRACTOR FOR PROPOSED UTILITY WORK SHOWN ON THIS SHEET.

NAD 83/95

MATCHLINE -Y1- STA.20+00 SEE SHEET 5

MATCHLINE -Y1- STA.25+50 SEE SHEET 22A

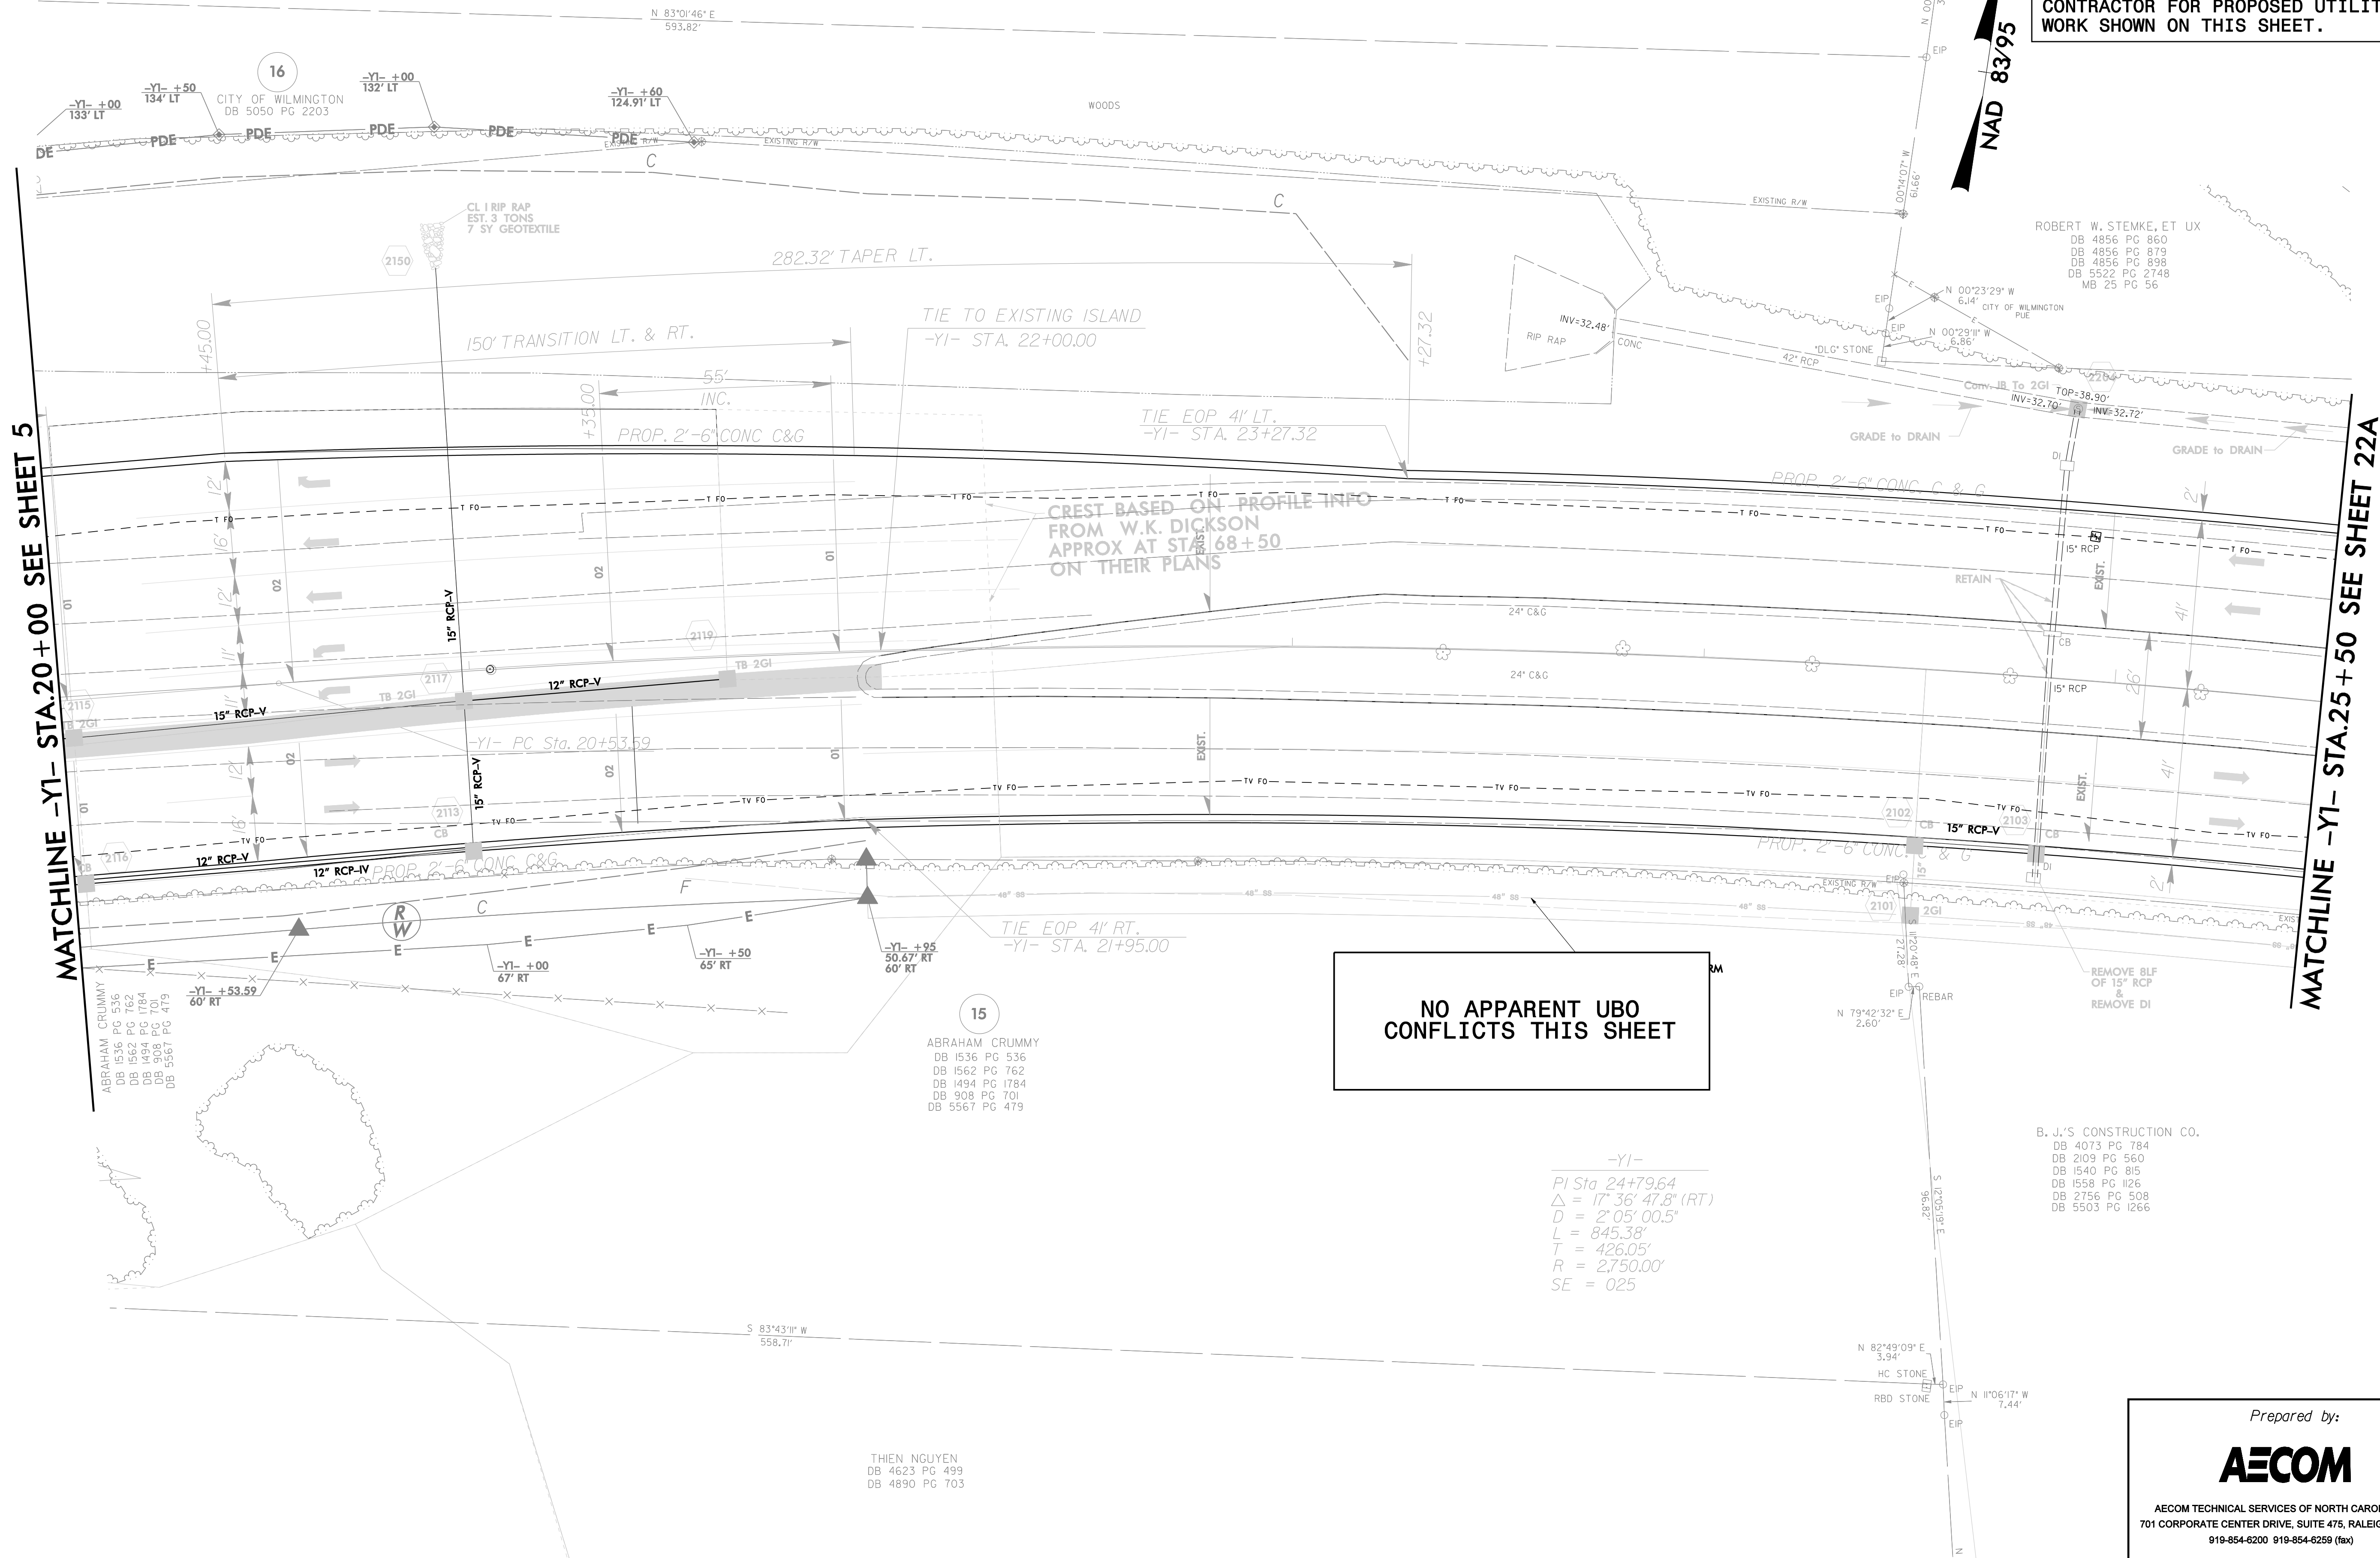

RICHARD A. BROWN, HEIRS
DB 719 PG 521

ROBERT W. STEMKE, ET UX
DB 4856 PG 860
DB 4856 PG 879
DB 4856 PG 898
DB 5522 PG 2748
MB 25 PG 56

ABRAHAM CRUMMY
DB 1536 PG 536
DB 1562 PG 762
DB 1494 PG 1784
DB 908 PG 701
DB 5567 PG 479

ABRAHAM CRUMMY
DB 1536 PG 536
DB 1562 PG 762
DB 1494 PG 1784
DB 908 PG 701
DB 5567 PG 479

THIEN NGUYEN
DB 4623 PG 499
DB 4890 PG 703

NO APPARENT UBO
CONFLICTS THIS SHEET

-Y1-
PI Sta 24+79.64
 $\Delta = 17^{\circ} 36' 47.8''$ (RT)
 $D = 2^{\circ} 05' 00.5''$
 $L = 845.38'$
 $T = 426.05'$
 $R = 2,750.00'$
 $SE = 025$

B. J.'S CONSTRUCTION CO.
DB 4073 PG 784
DB 2109 PG 560
DB 1540 PG 815
DB 1558 PG 1126
DB 2756 PG 508
DB 5503 PG 1266

DATE: 1/24/2016
DRAWN: U3338B_UO_22.dwg

Prepared by:
AECOM
AECOM TECHNICAL SERVICES OF NORTH CAROLINA, INC.
701 CORPORATE CENTER DRIVE, SUITE 475, RALEIGH, NC 27607
919-854-6200 919-854-6259 (fax)