
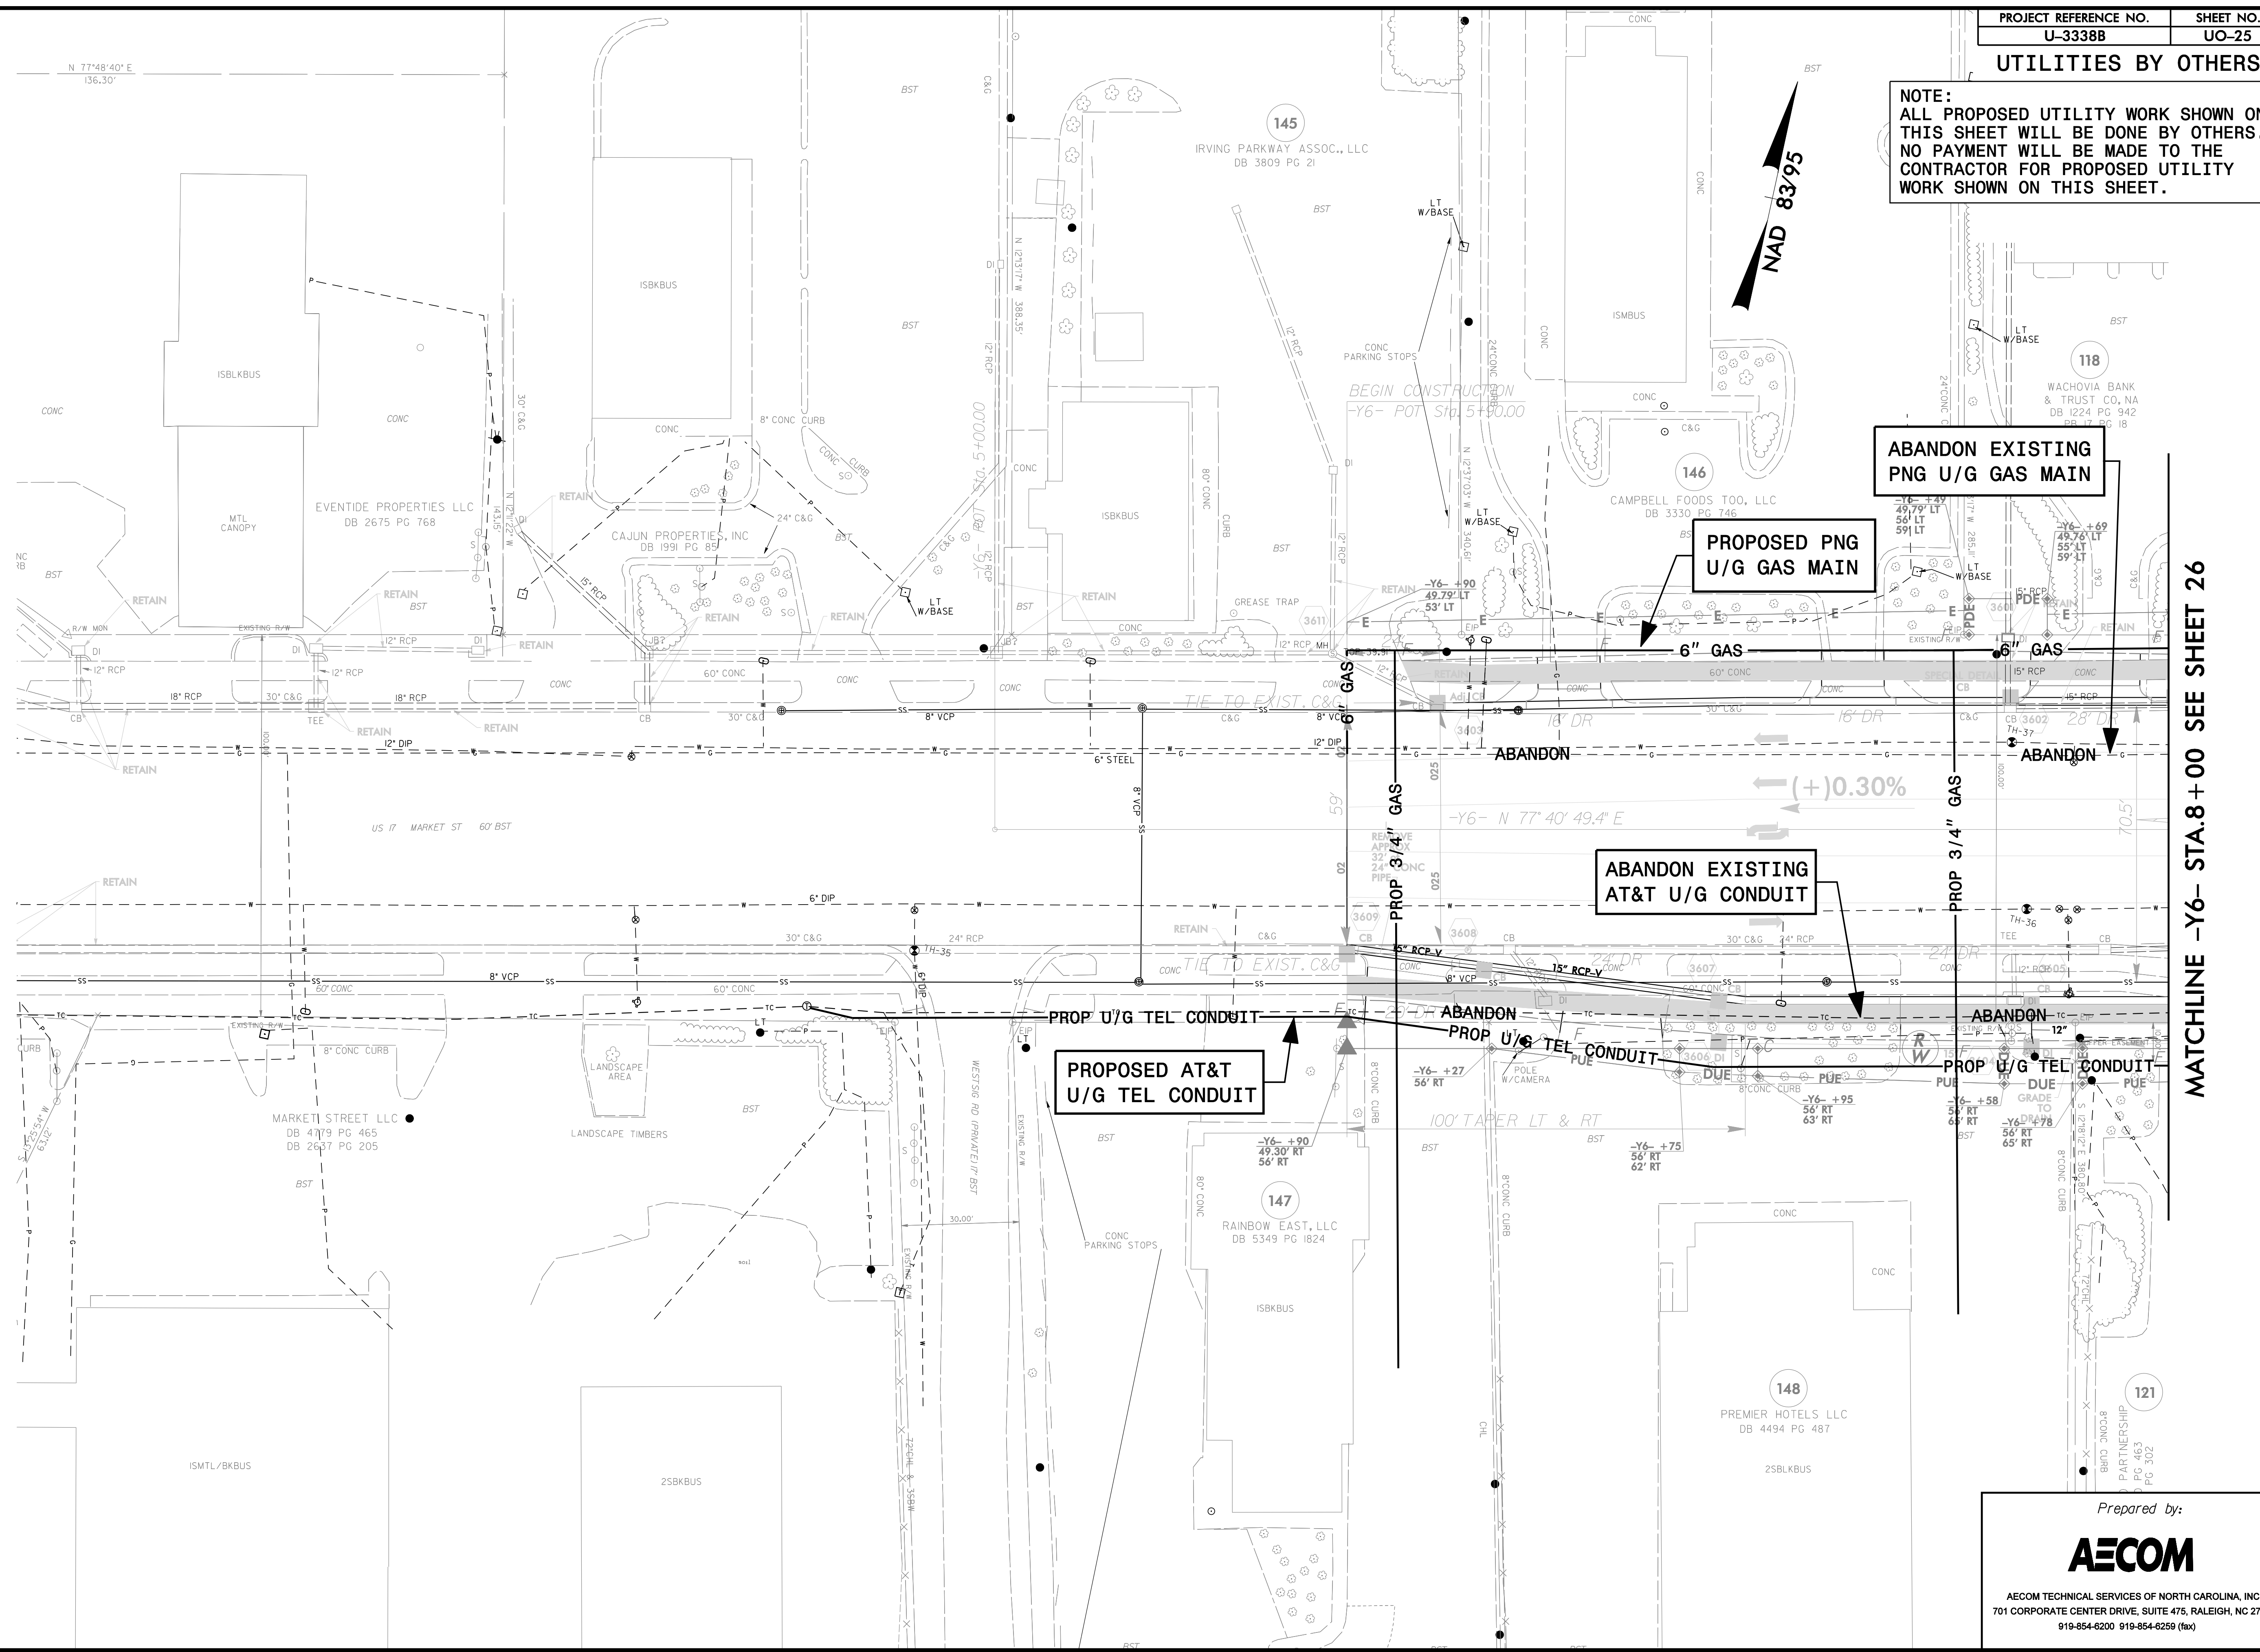


**UTILITIES BY OTHERS**

**NOTE:**  
ALL PROPOSED UTILITY WORK SHOWN ON THIS SHEET WILL BE DONE BY OTHERS. NO PAYMENT WILL BE MADE TO THE CONTRACTOR FOR PROPOSED UTILITY WORK SHOWN ON THIS SHEET.

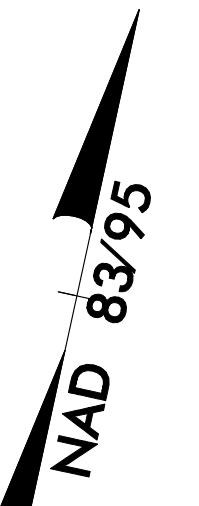

**ABANDON EXISTING PNG U/G GAS MAIN**

**PROPOSED PNG U/G GAS MAIN**

**ABANDON EXISTING AT&T U/G CONDUIT**

**PROPOSED AT&T U/G TEL CONDUIT**

**MATCHLINE -Y6- STA.8+00 SEE SHEET 26**

Prepared by:  
**AECOM**  
AECOM TECHNICAL SERVICES OF NORTH CAROLINA, INC.  
701 CORPORATE CENTER DRIVE, SUITE 475, RALEIGH, NC 27607  
919-854-6200 919-854-6259 (fax)

DATE: 1/24/2016  
DRAWN: U3338B\_UO-25.dgn