


UTILITIES BY OTHERS

NOTE:
ALL PROPOSED UTILITY WORK SHOWN ON THIS SHEET WILL BE DONE BY OTHERS. NO PAYMENT WILL BE MADE TO THE CONTRACTOR FOR PROPOSED UTILITY WORK SHOWN ON THIS SHEET.

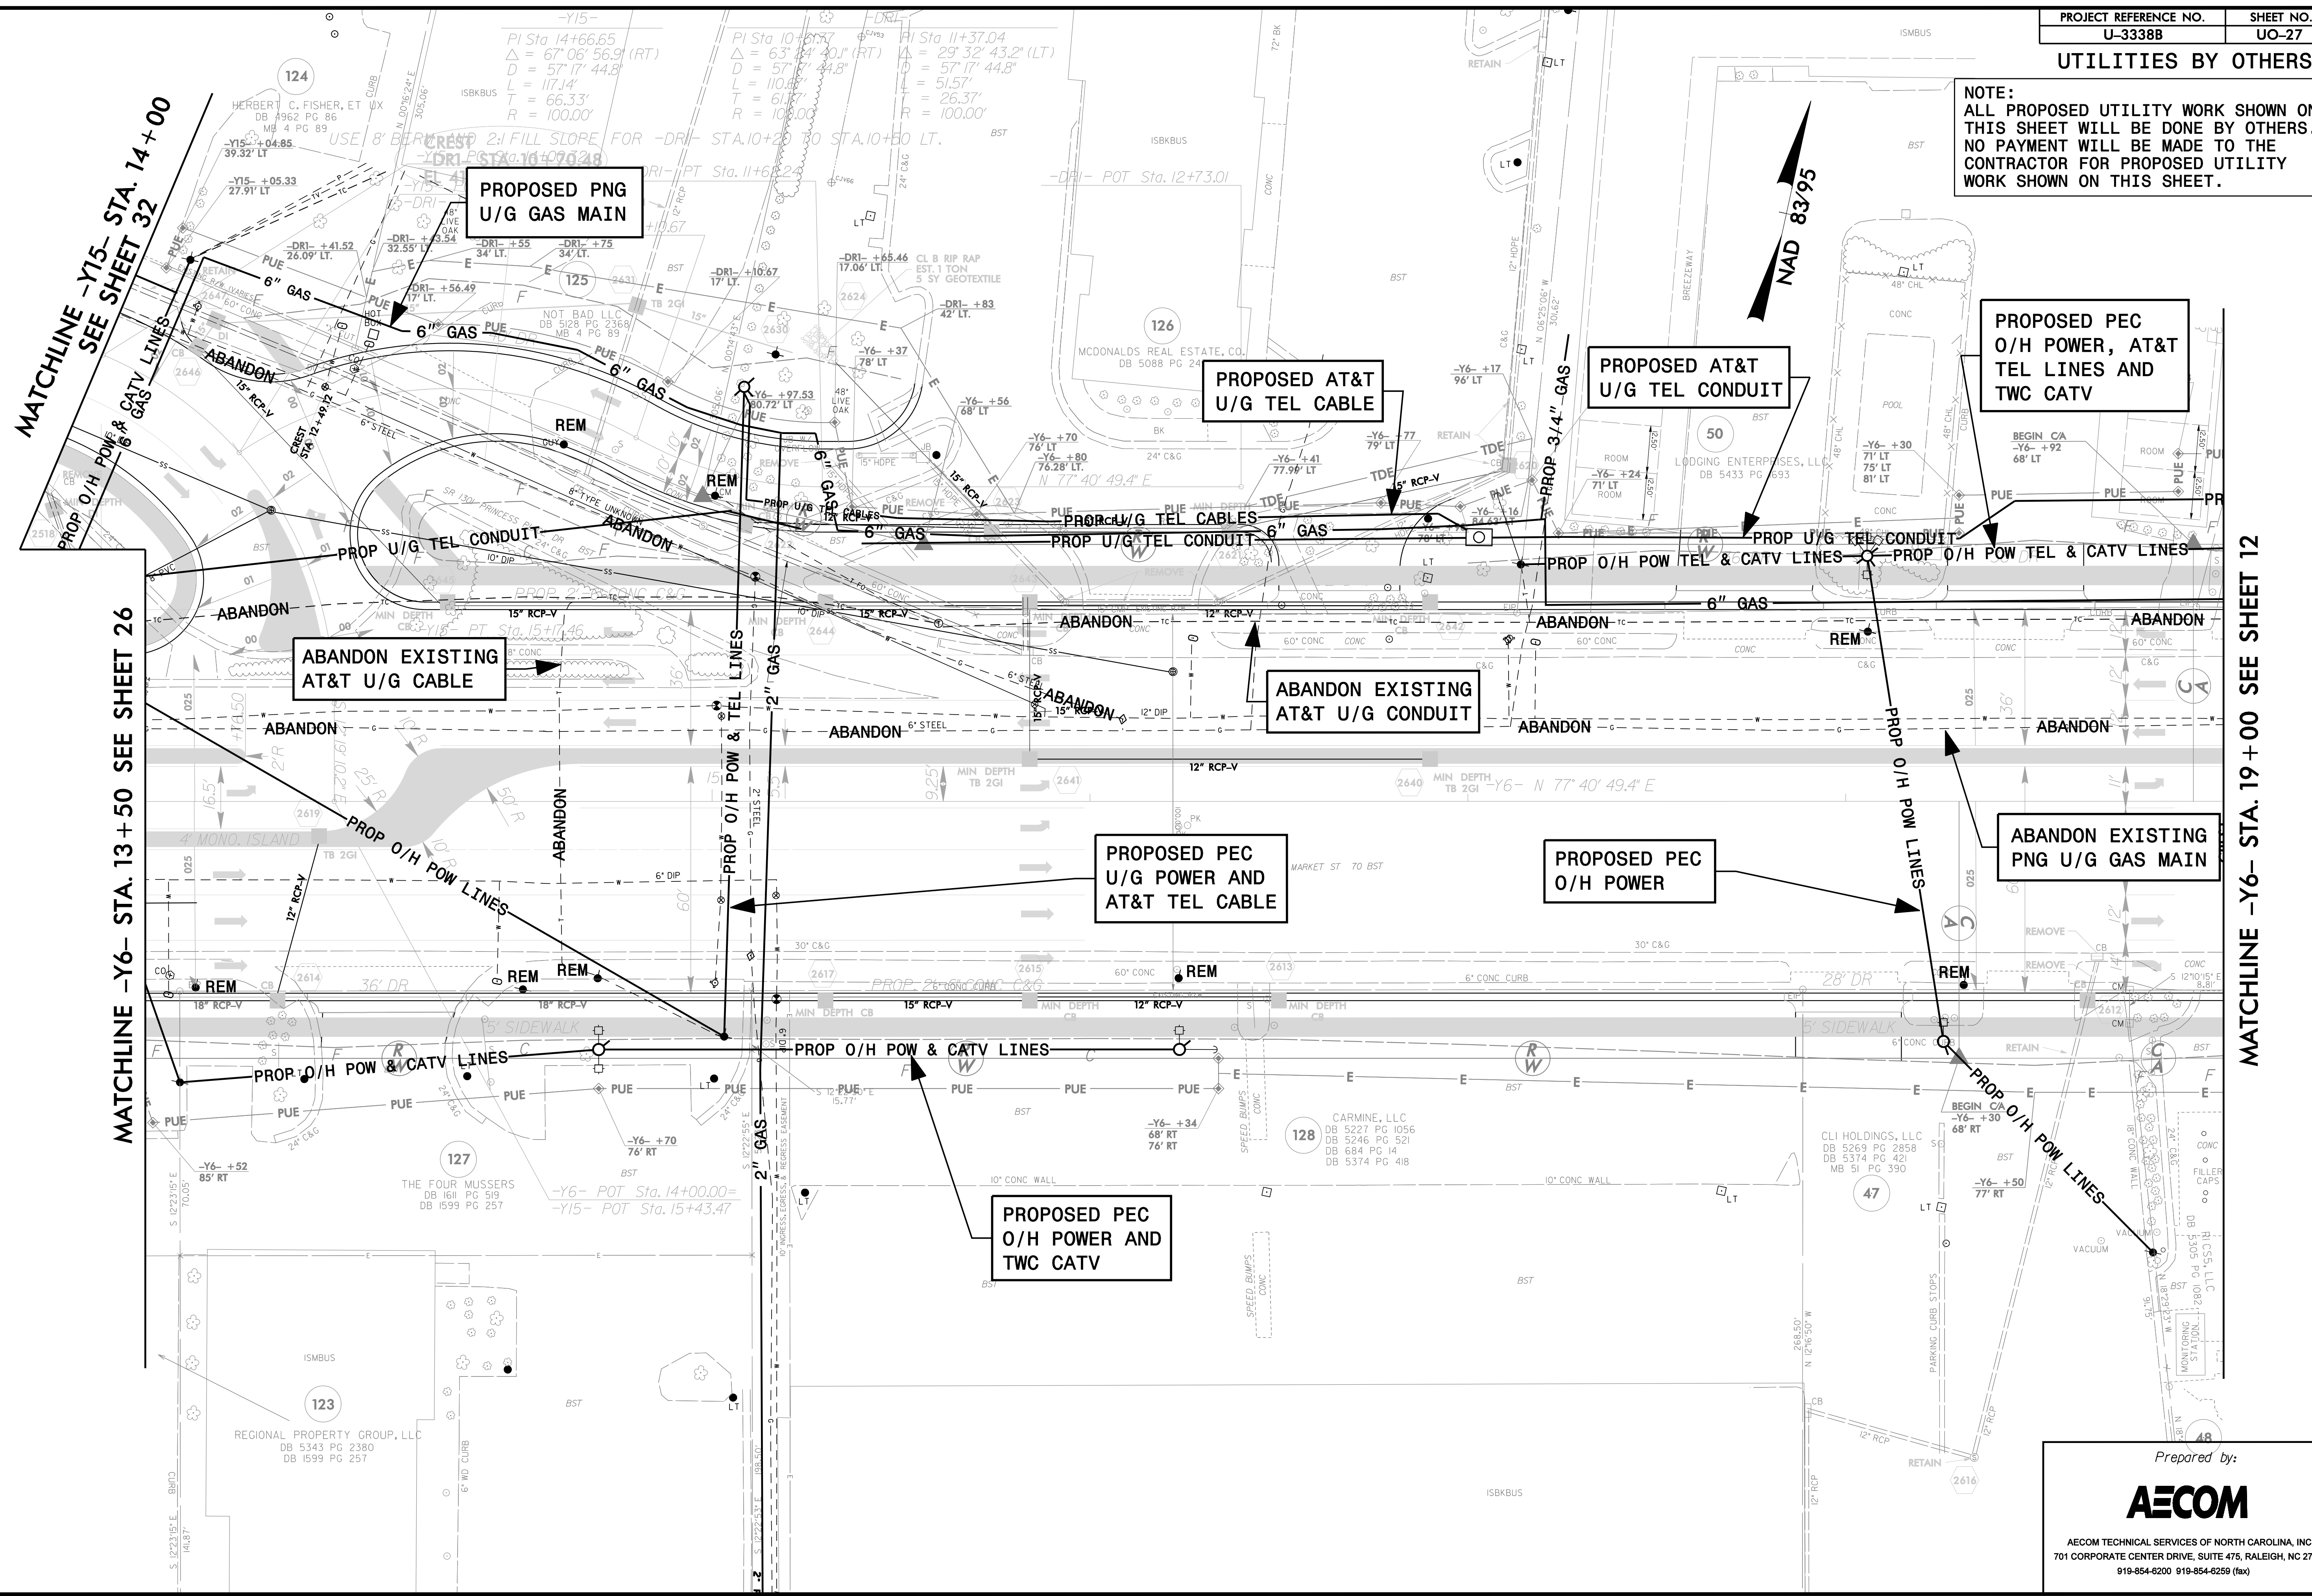

MATCHLINE -Y6- STA. 13+50 SEE SHEET 26

MATCHLINE -Y6- STA. 19+00 SEE SHEET 12

DATE: 1/24/2016
DRAWN: U3338B_UO_27.dwg