

NAD 83/95

UTILITIES BY OTHERS

NOTE:
ALL PROPOSED UTILITY WORK SHOWN ON THIS SHEET WILL BE DONE BY OTHERS. NO PAYMENT WILL BE MADE TO THE CONTRACTOR FOR PROPOSED UTILITY WORK SHOWN ON THIS SHEET.

-SRI-
PI Sta 17+73.81
 $\Delta = 20'08"51.2" (RT)$
 $D = 11'27"33.0"$
 $L = 175.82'$
 $T = 88.83'$
 $R = 500.00'$
 $SE = .03$

108
TEDDY A. PROCTOR
DB 4036 PG 281
DB 486 PG 222
DB 2333 PG 073
DB 1901 PG 162
MB 2 PG 132

107
PROGRESS ENERGY
DB 486 PG 222
DB 472 PG 626
DB 546 PG 482
DB 1875 PG 473
DB 808 PG 623
MB 38 PG 242
MB 2 PG 132


110
DAVID E. RAINES
DB 1928 PG 378
DB 356 PG 579
DB 356 PG 148
DB 2069 PG 032
MB 2 PG 132

111
WILLIAM CARTER CLAYTON, ET UX
DB 5523 PG 922
DB 1066 PG 451
DB 1823 PG 866
DB 1913 PG 447
MB 2 PG 132

NO APPARENT UBO
CONFLICTS THIS SHEET

-SRI-
PI Sta 17+73.81
 $\Delta = 20'08"51.2" (RT)$
 $D = 11'27"33.0"$
 $L = 175.82'$
 $T = 88.83'$
 $R = 500.00'$
 $SE = .03$

MATCHLINE -SRI- STA.14+00 SEE SHEET 40

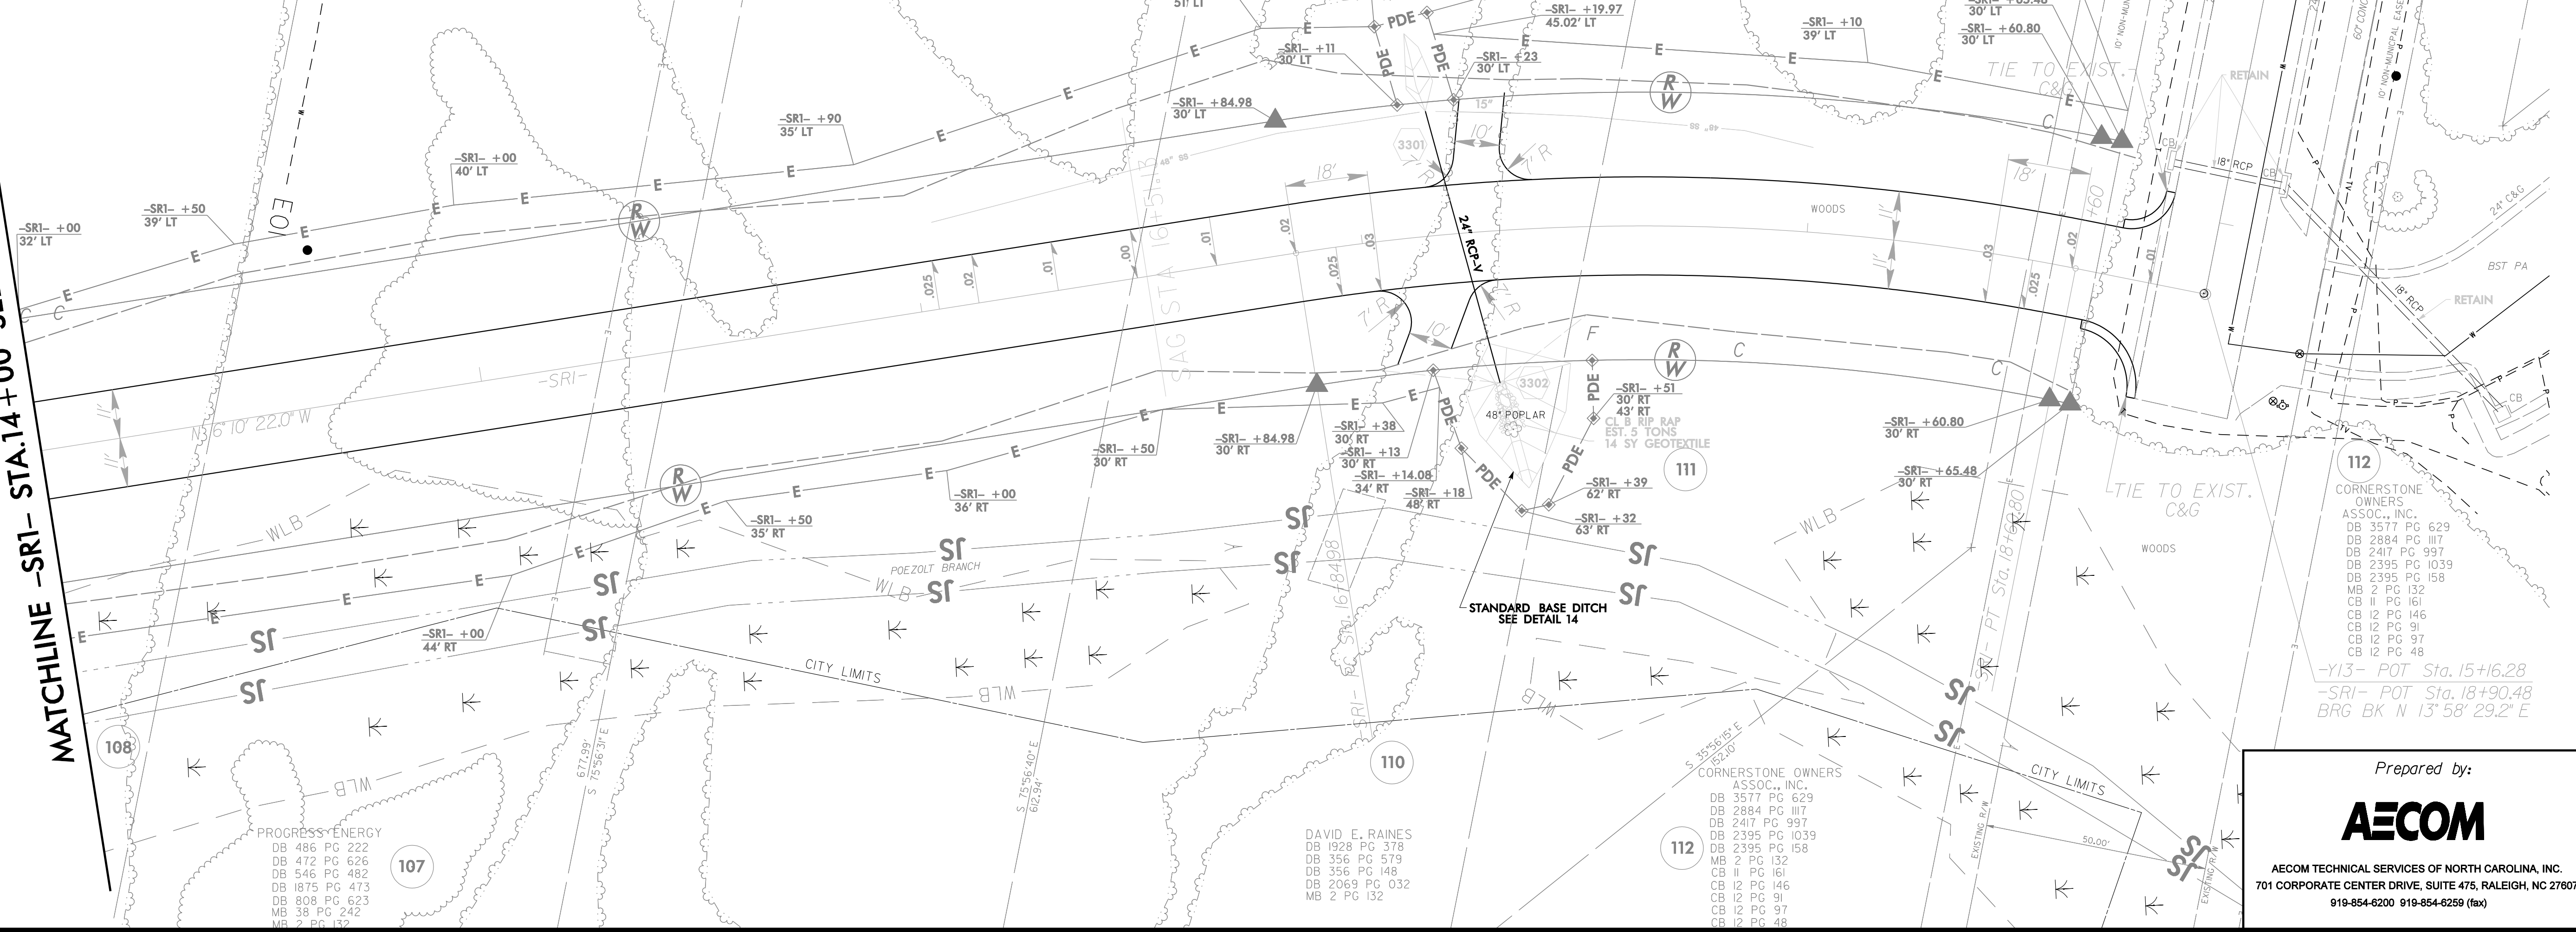

112
CORNERSTONE OWNERS ASSOC., INC.
DB 3577 PG 629
DB 2884 PG 117
DB 2417 PG 997
DB 2395 PG 1039
DB 2395 PG 158
MB 2 PG 132
CB 11 PG 161
CB 12 PG 146
CB 12 PG 97
CB 12 PG 48

-Y13- POT Sta. 15+16.28
-SRI- POT Sta. 18+90.48
BRG BK N 13°58'29.2" E

Prepared by:
AECOM
AECOM TECHNICAL SERVICES OF NORTH CAROLINA, INC.
701 CORPORATE CENTER DRIVE, SUITE 475, RALEIGH, NC 27607
919-854-6200 919-854-6259 (fax)