


8/23/99

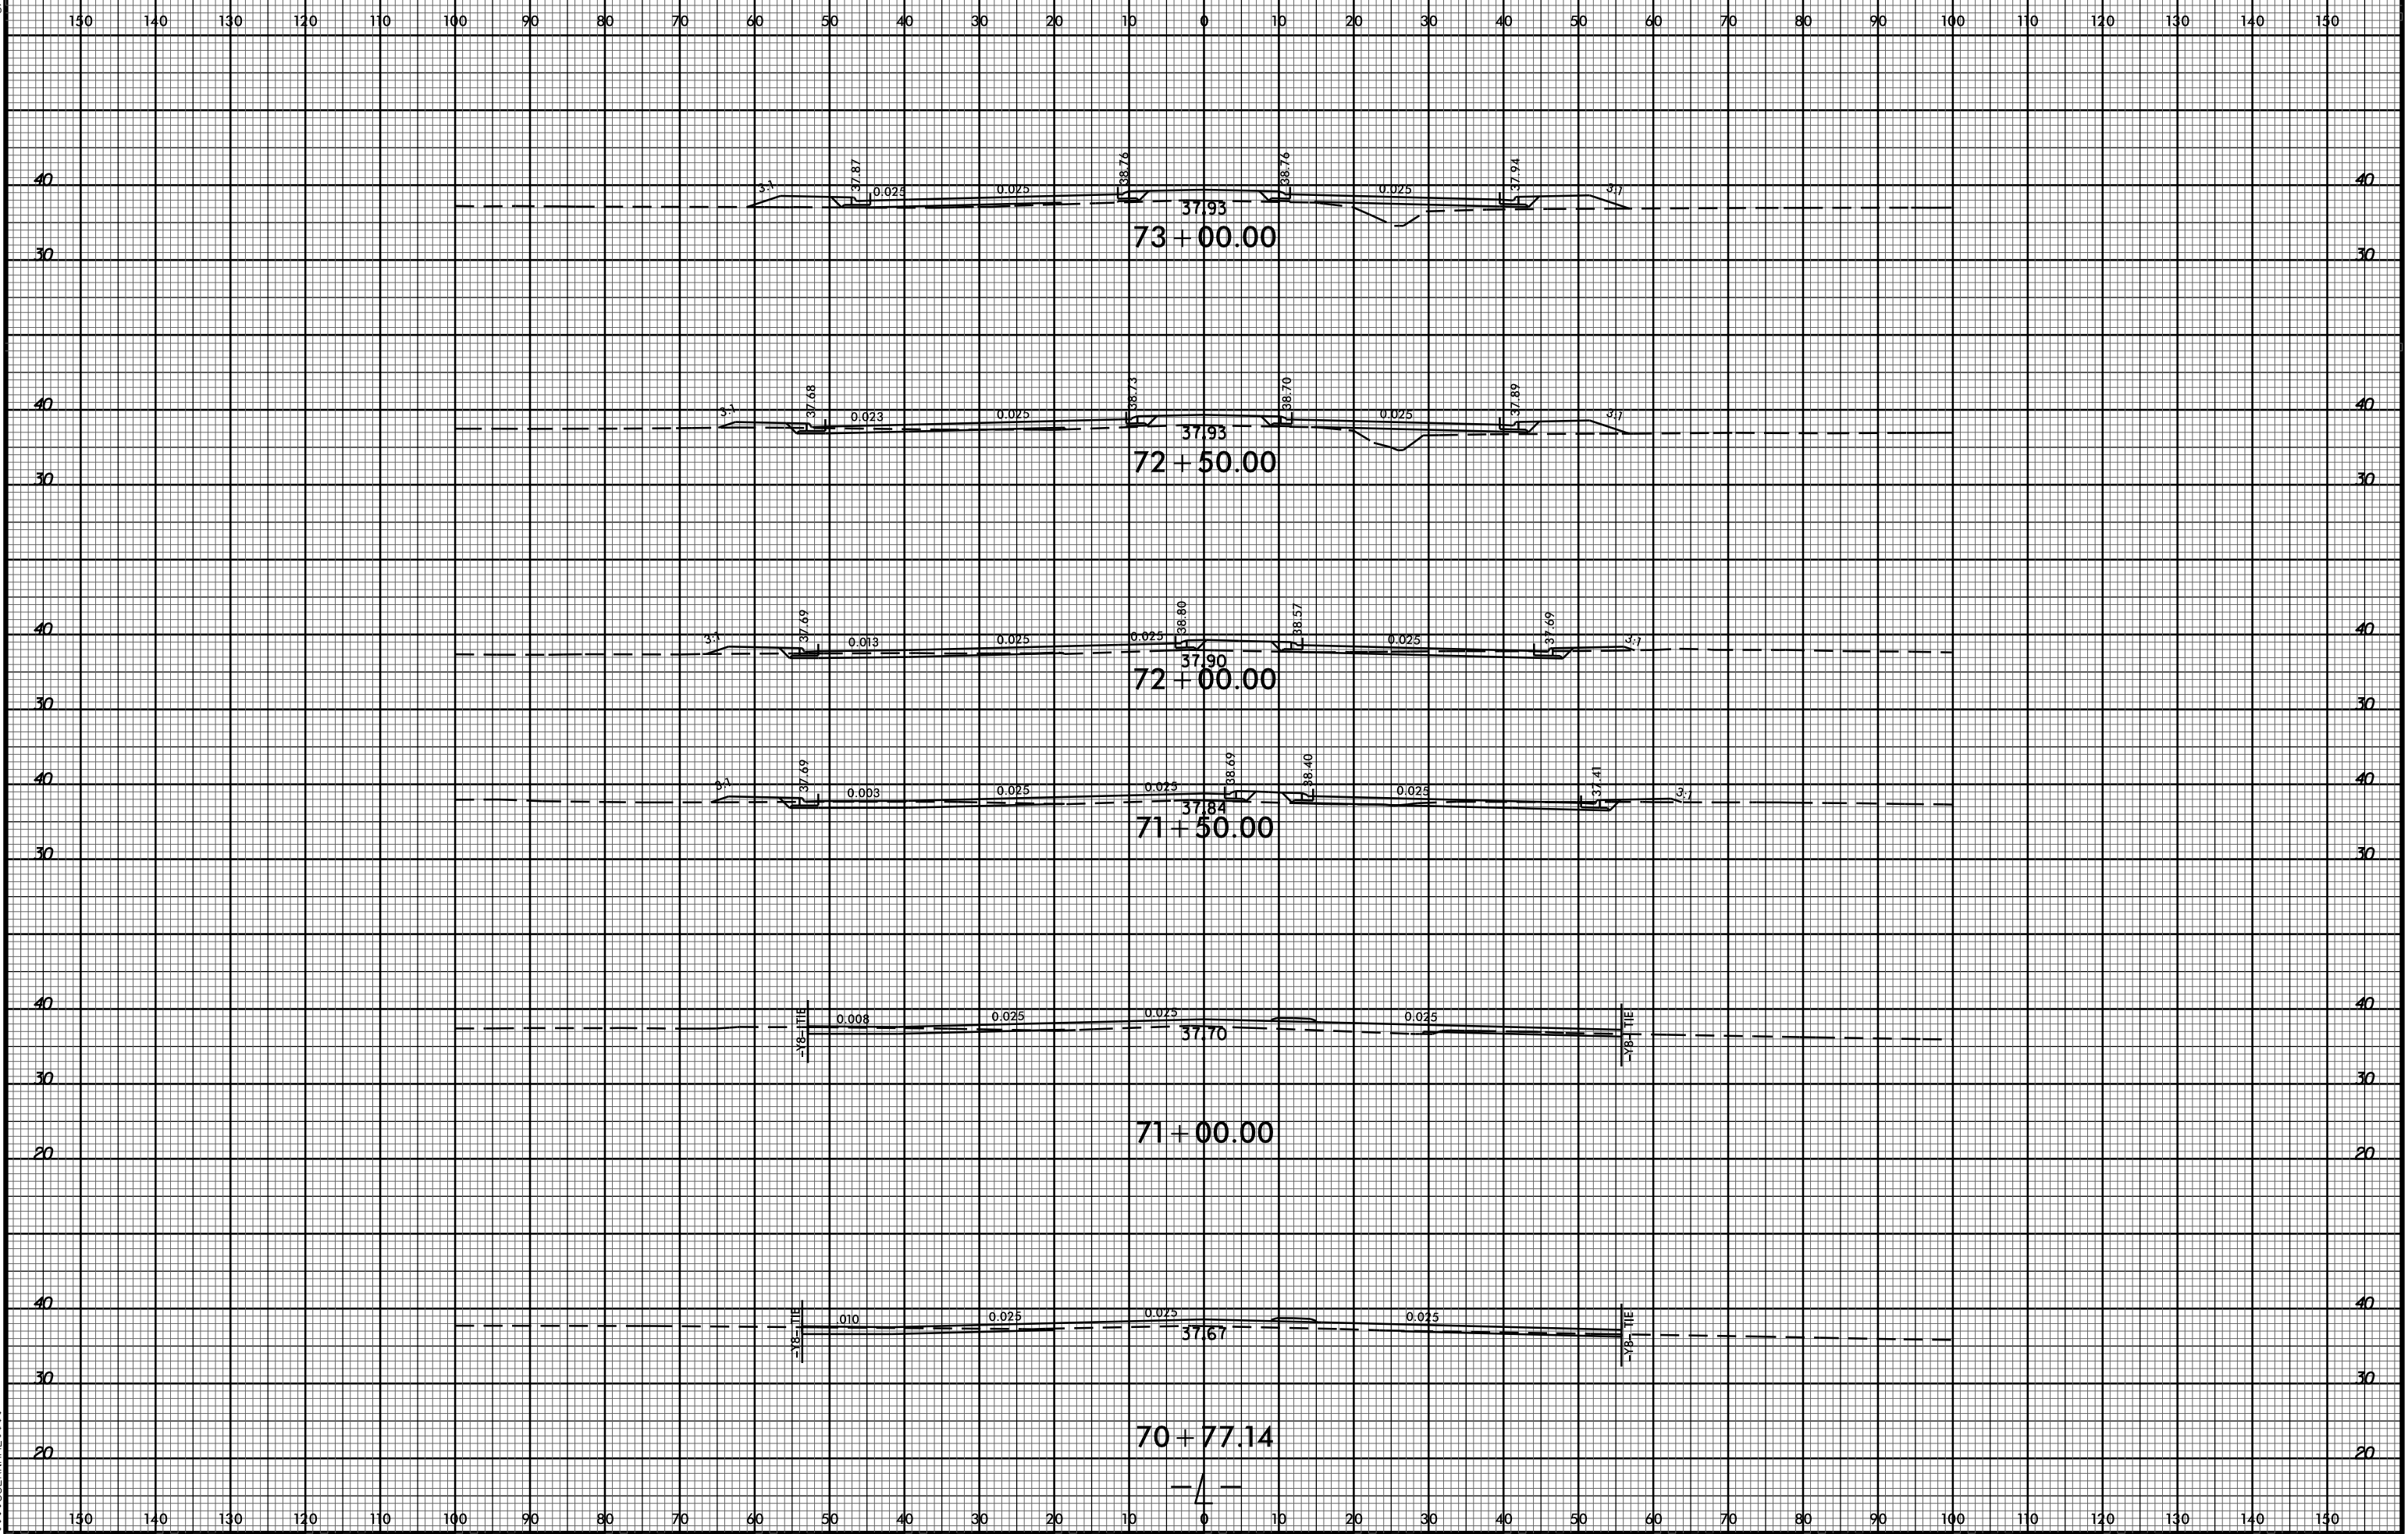

PROJ. REFERENCE NO.  
U-3338B

SHEET NO.  
X-23



29-DEC-2014 09:56  
R:\Projects\X\3338B\Files\U3338B\_Rdy\_xp1.L.dgn  
\$\$\$\$USERNAME\$\$\$\$