


8/23/99



PROJ. REFERENCE NO.
U-3338B

SHEET NO.
X-54

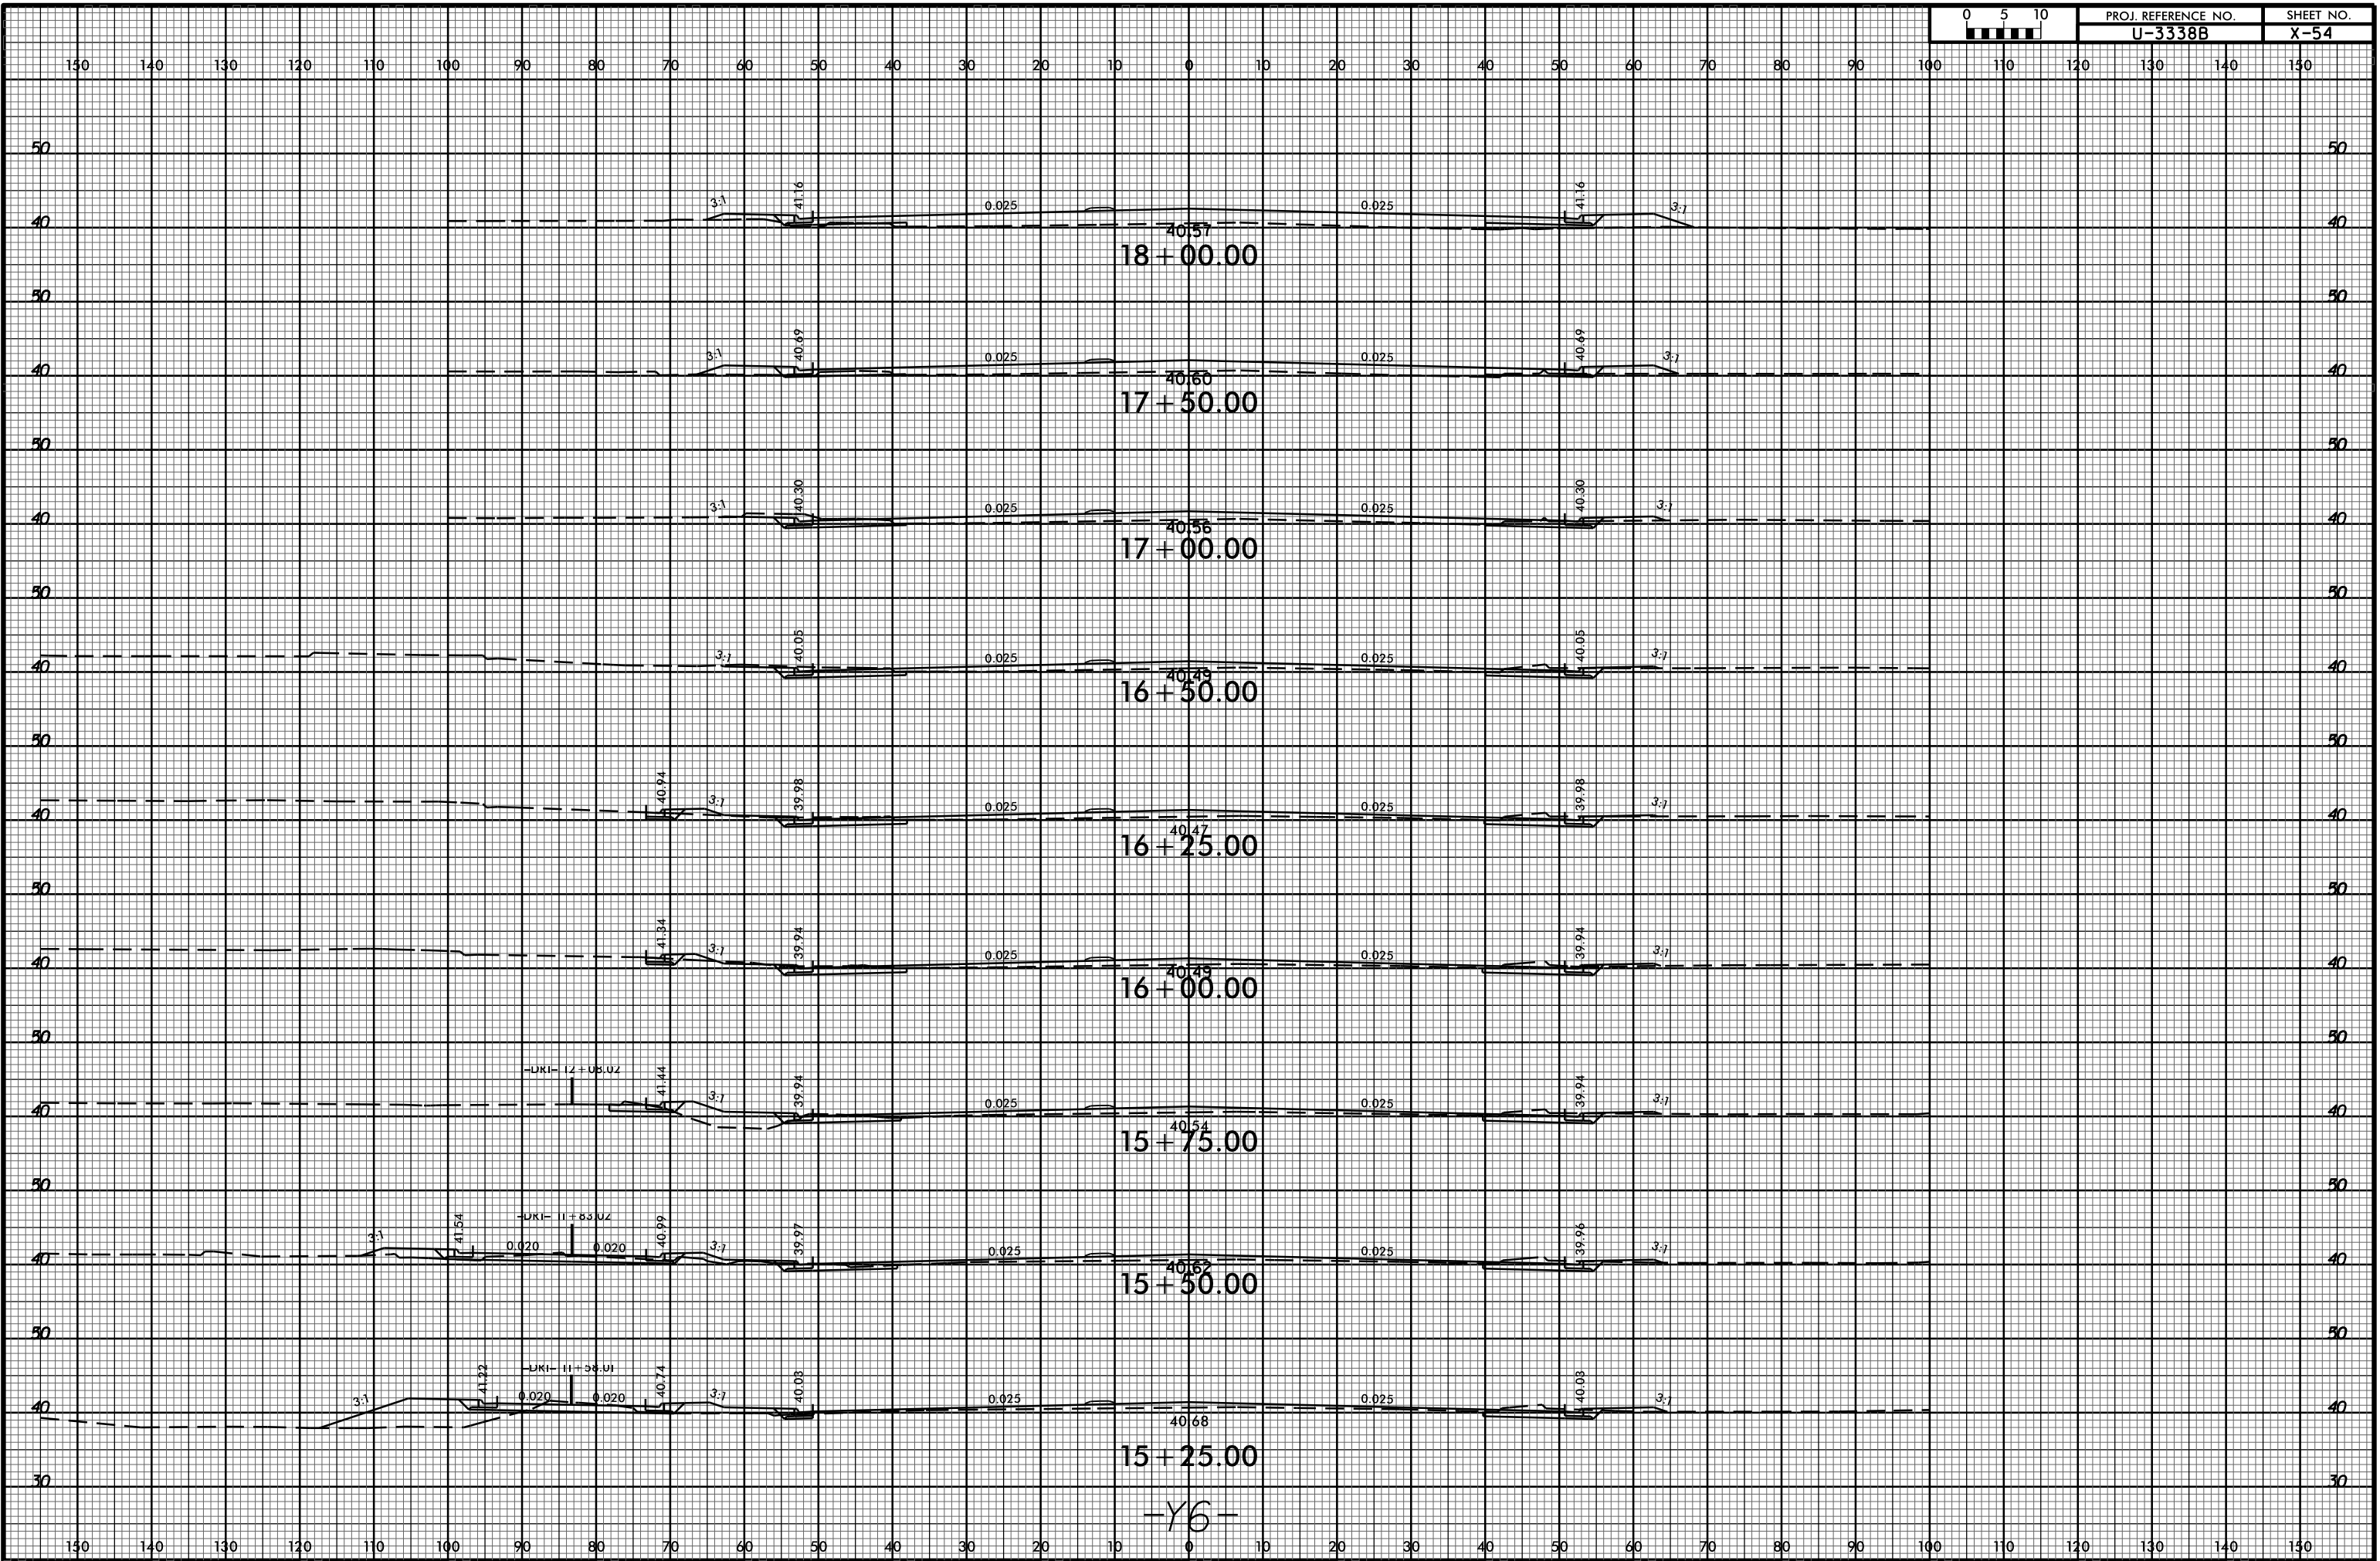

-Y6-

29-DEC-2014 09:58
R:\Projects\X3338B\Files\U3338B_Rdu_xpl_Y6.dgn