

**This electronic collection of documents is provided
for the convenience of the user
and is Not a Certified Document –**

**The documents contained herein were originally issued
and sealed by the individuals whose names and license
numbers appear on each page, on the dates appearing
with their signature on that page.**

**This file or an individual page
shall not be considered a certified document.**

T.I.P.: U-3338B

CONTRACT: C203496

**STATE OF NORTH CAROLINA
DEPARTMENT OF TRANSPORTATION**

**PAVEMENT MARKING PLAN
NEW HANOVER COUNTY**

<small>TIP NO.</small> U-3338B	<small>SHEET NO.</small> PMP-1
<small>APPROVED:</small>	
<small>DATE:</small> 12/10/2014	

ROADWAY STANDARD DRAWING

THE FOLLOWING ROADWAY STANDARDS AS APPEAR IN "ROADWAY STANDARD DRAWINGS" - PROJECT SERVICES UNIT - N.C. DEPARTMENT OF TRANSPORTATION - RALEIGH, N.C., DATED JANUARY 2012 ARE APPLICABLE TO THIS PROJECT AND BY REFERENCE HEREBY ARE CONSIDERED A PART OF THESE PLANS:

<u>STD. NO.</u>	<u>TITLE</u>
1205.01	PAVEMENT MARKINGS - LINE TYPES AND OFFSETS
1205.02	PAVEMENT MARKINGS - TWO-LANE AND MULTILANE ROADWAYS
1205.04	PAVEMENT MARKINGS - INTERSECTIONS
1205.05	PAVEMENT MARKINGS - TURN LANES
1205.08	PAVEMENT MARKINGS - SYMBOLS AND WORD MESSAGES
1205.09	PAVEMENT MARKINGS - PAINTED ISLANDS
1250.01	RAISED PAVEMENT MARKERS - INSTALLATION SPACING
1251.01	RAISED PAVEMENT MARKERS - PERMANENT AND TEMPORARY

GENERAL NOTES

THE FOLLOWING GENERAL NOTES APPLY AT ALL TIMES FOR THE DURATION OF THE CONSTRUCTION PROJECT, EXCEPT WHEN OTHERWISE NOTED IN THE PLAN, OR DIRECTED BY THE ENGINEER.

- A) INSTALL PAVEMENT MARKINGS AND PAVEMENT MARKERS ON THE FINAL SURFACE AS FOLLOWS:

<u>ROAD NAME</u>	<u>MARKING</u>	<u>MARKER</u>
ALL ROADS	THERMOPLASTIC	RAISED
- B) TIE PROPOSED PAVEMENT MARKING LINES TO EXISTING PAVEMENT MARKING LINES.
- C) REMOVE/REPLACE ANY CONFLICTING/DAMAGED PAVEMENT MARKINGS AND MARKERS.
- D) STOP BAR LOCATION AT NON-SIGNALIZED INTERSECTIONS MAY BE ADJUSTED AS DIRECTED BY THE ENGINEER.
- E) SEE ROADWAY PLANS FOR ALTERNATE CURB RAMP DESIGNS WHEN INDICATED ON PAVEMENT MARKING DETAIL SHEETS.

INDEX

<u>SHEET NO.</u>	<u>DESCRIPTION</u>
PMP-1	PAVEMENT MARKING PLAN COVER SHEET AND PM SCHEDULE
PMP-1A	LANE DROP REVISED STANDARD DRAWING
PMP-1B	CROSSWALK PAVEMENT MARKING GUIDANCE DETAIL
PMP-2	CURB RAMP LOCATIONS AND SYMBOL LEGEND
PMP-3-12	PAVEMENT MARKING DETAILS

PAVEMENT MARKING SCHEDULE

<u>SYMBOL</u>	<u>DESCRIPTION</u>
THERMOPLASTIC(24", 120 MILS)	
T2	WHITE STOPBAR
THERMOPLASTIC(4", 90 MILS)	
TA	WHITE EDGELINE
TB	YELLOW EDGELINE
THERMOPLASTIC(4", 120 MILS)	
TC	10 FT. WHITE SKIP
TD	3 FT. - 9 FT./SP WHITE MINISKIP
TE	WHITE SOLID LANE LINE
TF	10 FT. YELLOW SKIP
TH	YELLOW SINGLE CENTER
TI	YELLOW DOUBLE CENTER
T8	2 FT. - 6 FT./SP WHITE MINISKIP
T9	2 FT. - 6 FT./SP YELLOW MINISKIP
THERMOPLASTIC(8", 90 MILS)	
TO	WHITE DIAGONAL
TP	YELLOW DIAGONAL
TN	WHITE GORELINE
THERMOPLASTIC(8", 120 MILS)	
T13	3 FT. - 9 FT./SP WHITE MINISKIP
TR	WHITE SOLID LANE LINE
TQ	WHITE CROSSWALK LINE
THERMOPLASTIC PAVEMENT MARKING SYMBOLS (90 MILS)	
UA	LEFT TURN ARROW
UB	RIGHT TURN ARROW
UC	STRAIGHT ARROW
UD	COMBO. LEFT/STRAIGHT ARROW
UE	COMBO. RIGHT/STRAIGHT ARROW
UK	BICYCLE STRAIGHT ARROW
UT	U-TURN ARROW
THERMOPLASTIC PAVEMENT MARKING SYMBOLS (120 MILS)	
UI	ALPHANUMERIC CHAR.
UL	BICYCLE CHAR.


PLAN PREPARED BY: Ramey Kemp & Associates


W. JASON HAMILTON PROJECT MANAGER
NICHOLAS E. BURNS PROJECT ENGINEER




PLAN REVIEWED BY: N.C.D.O.T. SIGNING AND DELINEATION UNIT

AYMAN ALOUDWAH SIGNING & DELINEATION REGIONAL ENGINEER
ERIC WARD SIGNING & DELINEATION PROJECT DESIGN ENGINEER

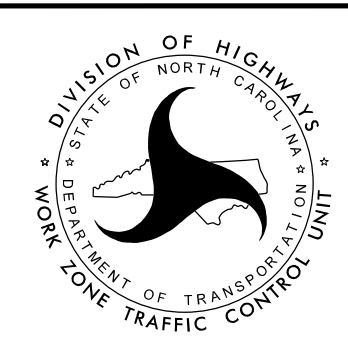


PROJECT REFERENCE NO. U-3338B	SHEET NO. PMP-1A
APPROVED: <i>Ron King</i> 13E7AF78A4448	
DATE: 1/23/2015	
SEAL	
	

STATE OF NORTH CAROLINA
DEPT. OF TRANSPORTATION
DIVISION OF HIGHWAYS
RALEIGH, N.C.

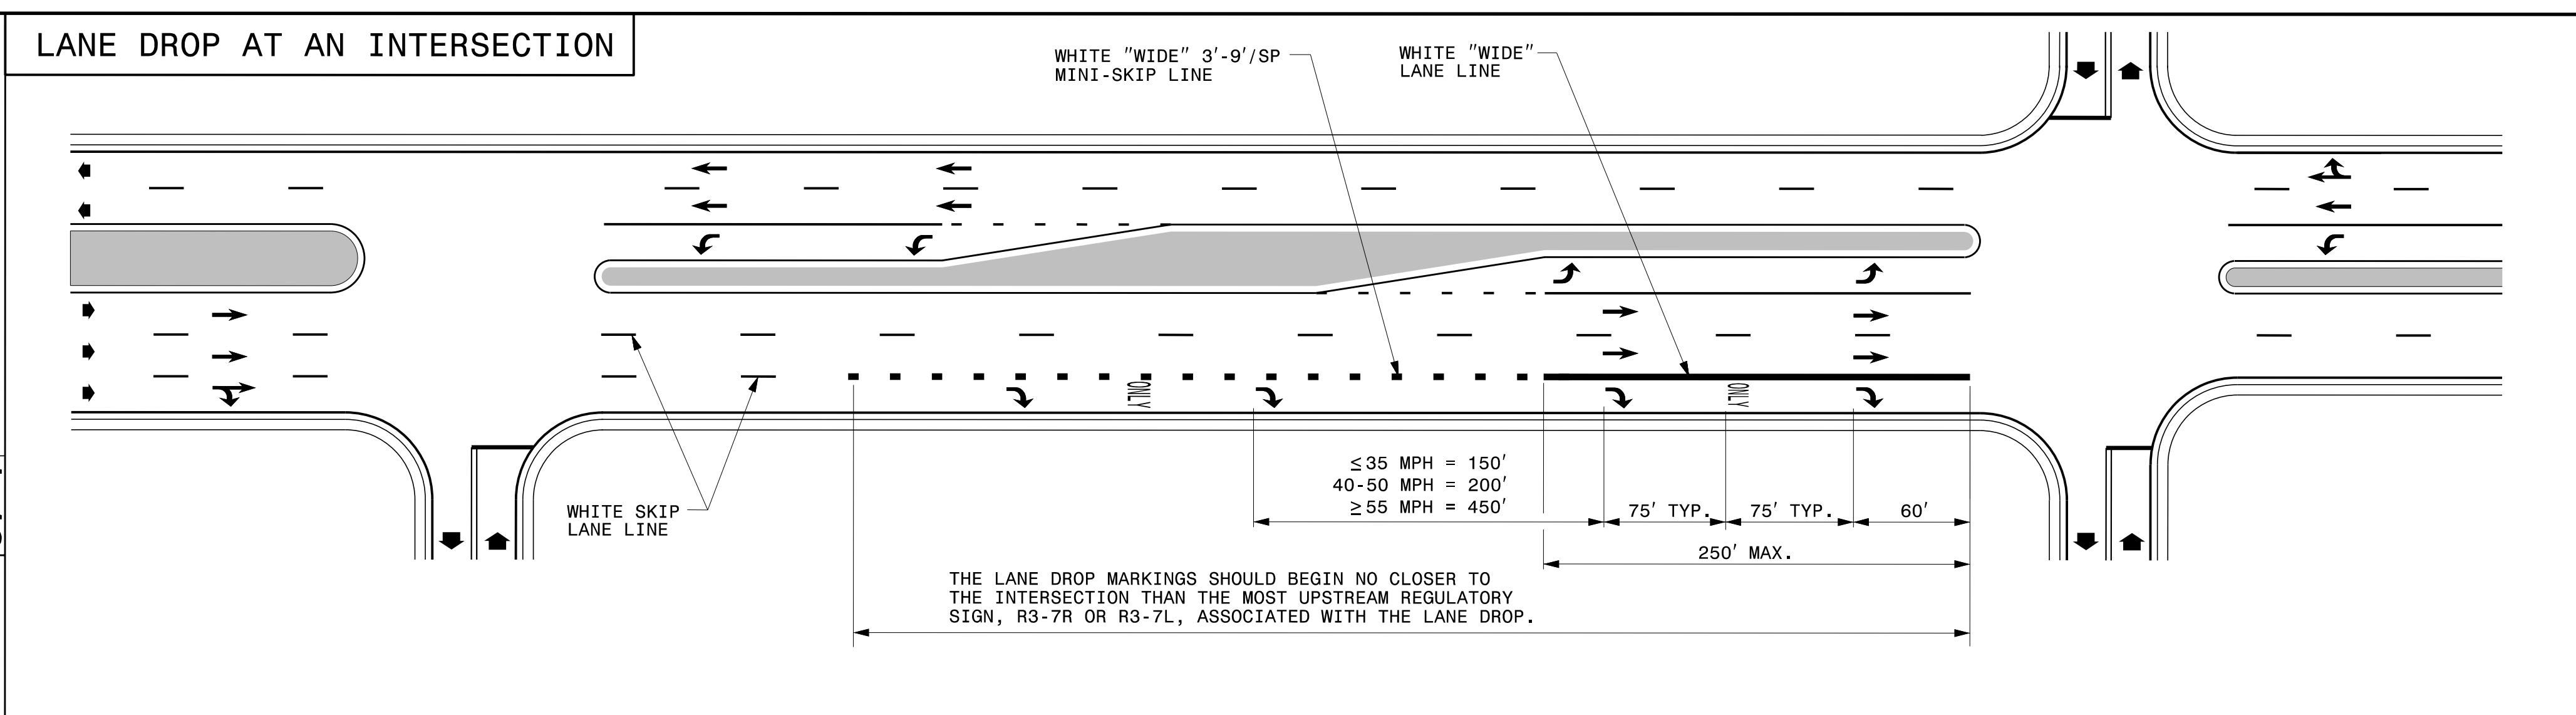

STATE OF NORTH CAROLINA
DEPT. OF TRANSPORTATION
DIVISION OF HIGHWAYS
RALEIGH, N.C.



ENGLISH DETAIL DRAWING FOR
PAVEMENT MARKINGS
LANE DROPS

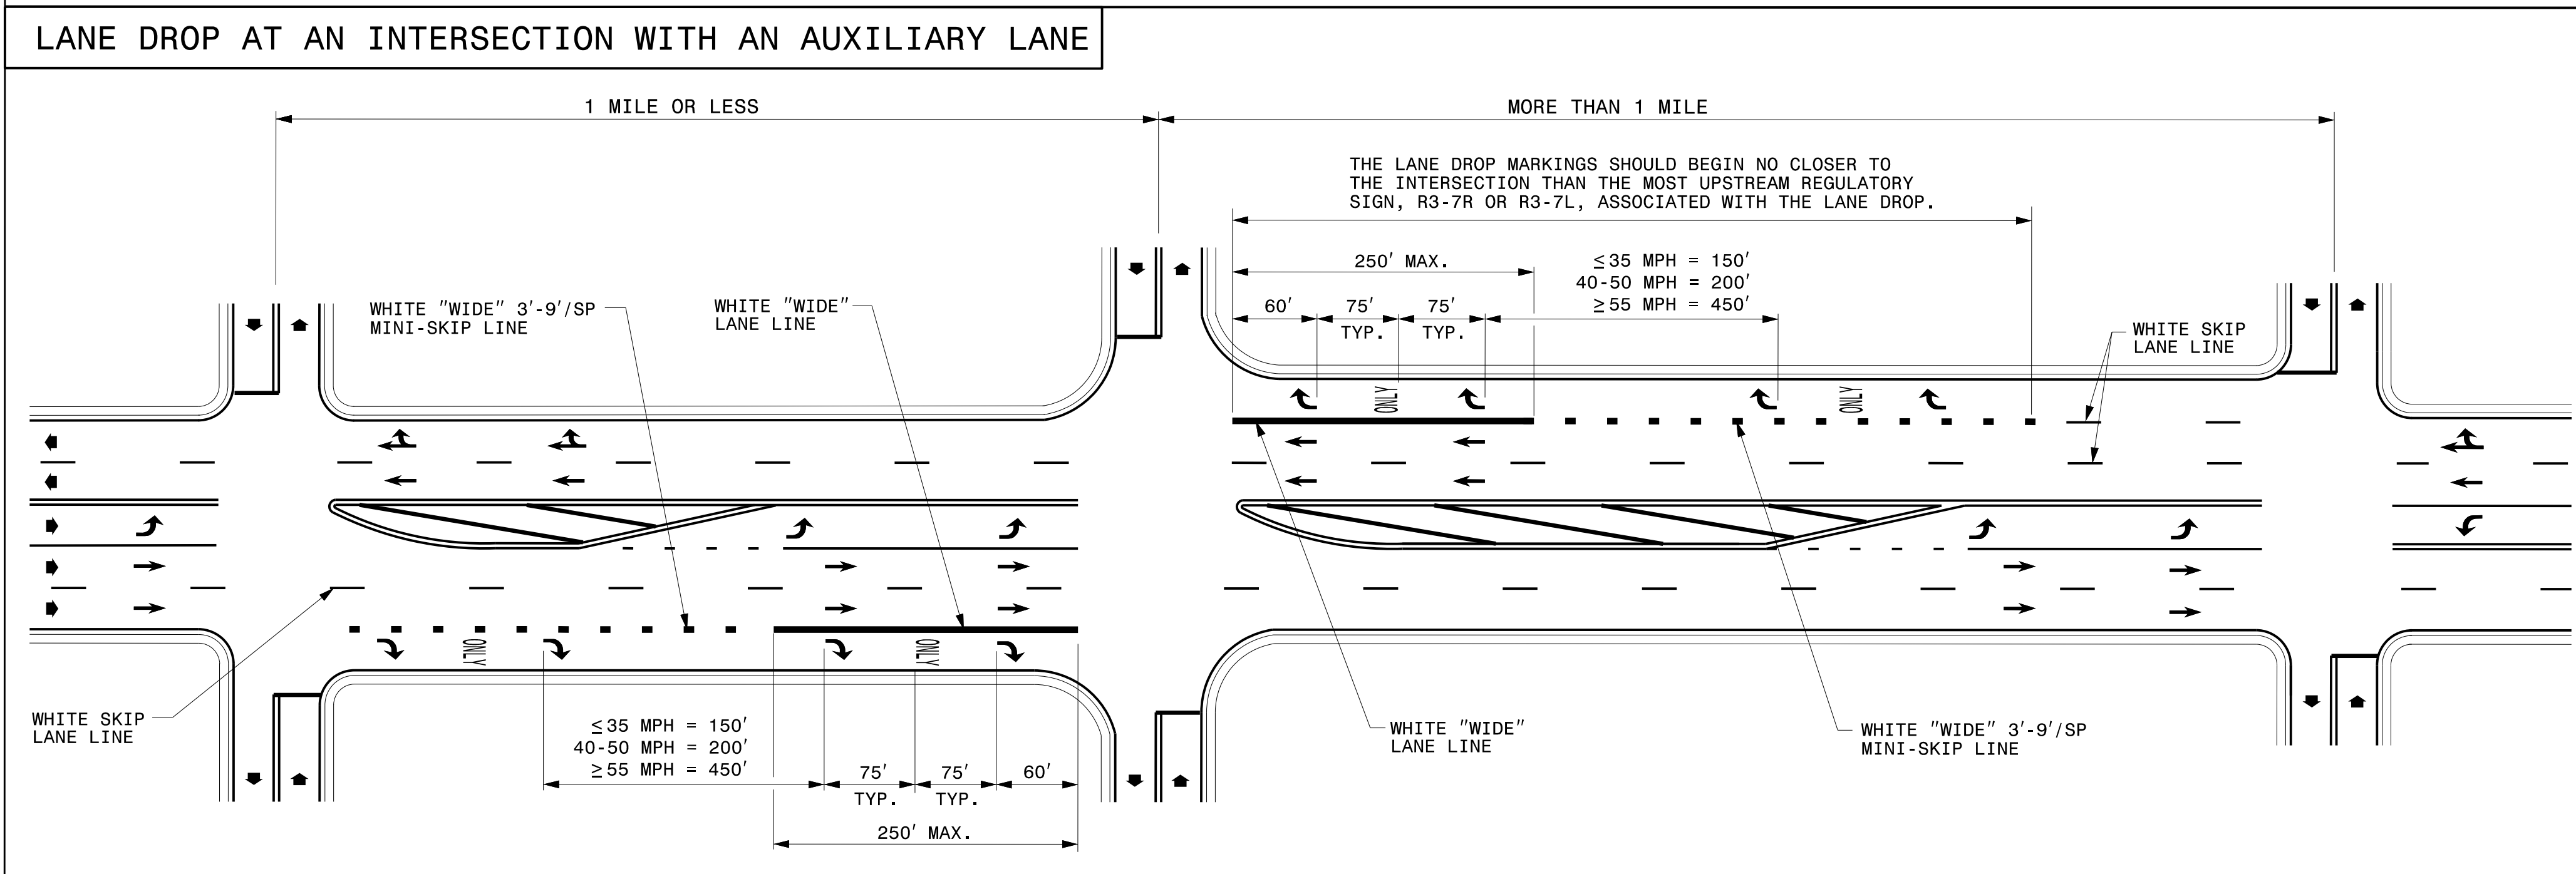

ENGLISH DETAIL DRAWING FOR
PAVEMENT MARKINGS
LANE DROPS

SHEET 1 OF 3
1205D06

- GENERAL NOTES:
- USE THE GUIDANCE SHOWN ON THE ABOVE DETAILS IN CONJUNCTION WITH INTERSECTION GUIDANCE SHOWN ON ROADWAY STANDARD DRAWING 1205.04.
 - LANE LINES INDICATED AS "WIDE" SHALL BE AT LEAST TWICE THE WIDTH OF THE NORMAL LINE.


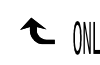
LEGEND	
W = WIDTH OF TRAVEL LANE	 ONLY PAVEMENT MARKING SYMBOLS & CHARACTERS
	DIRECTION OF TRAFFIC FLOW

SHEET 1 OF 3
1205D06


**REVISED PAVEMENT MARKING
ROADWAY STANDARD DRAWING**

1/23/2015
P:\Projects-U\U3338B\Traffic\Signing\CAD\NMP\DocuSign Pavement Marking Details.dgn

UNLESS OTHERWISE SPECIFIED,
HI-VISIBILITY CROSSWALK
MARKINGS SHALL BE USED AT
MID-BLOCK CROSSINGS

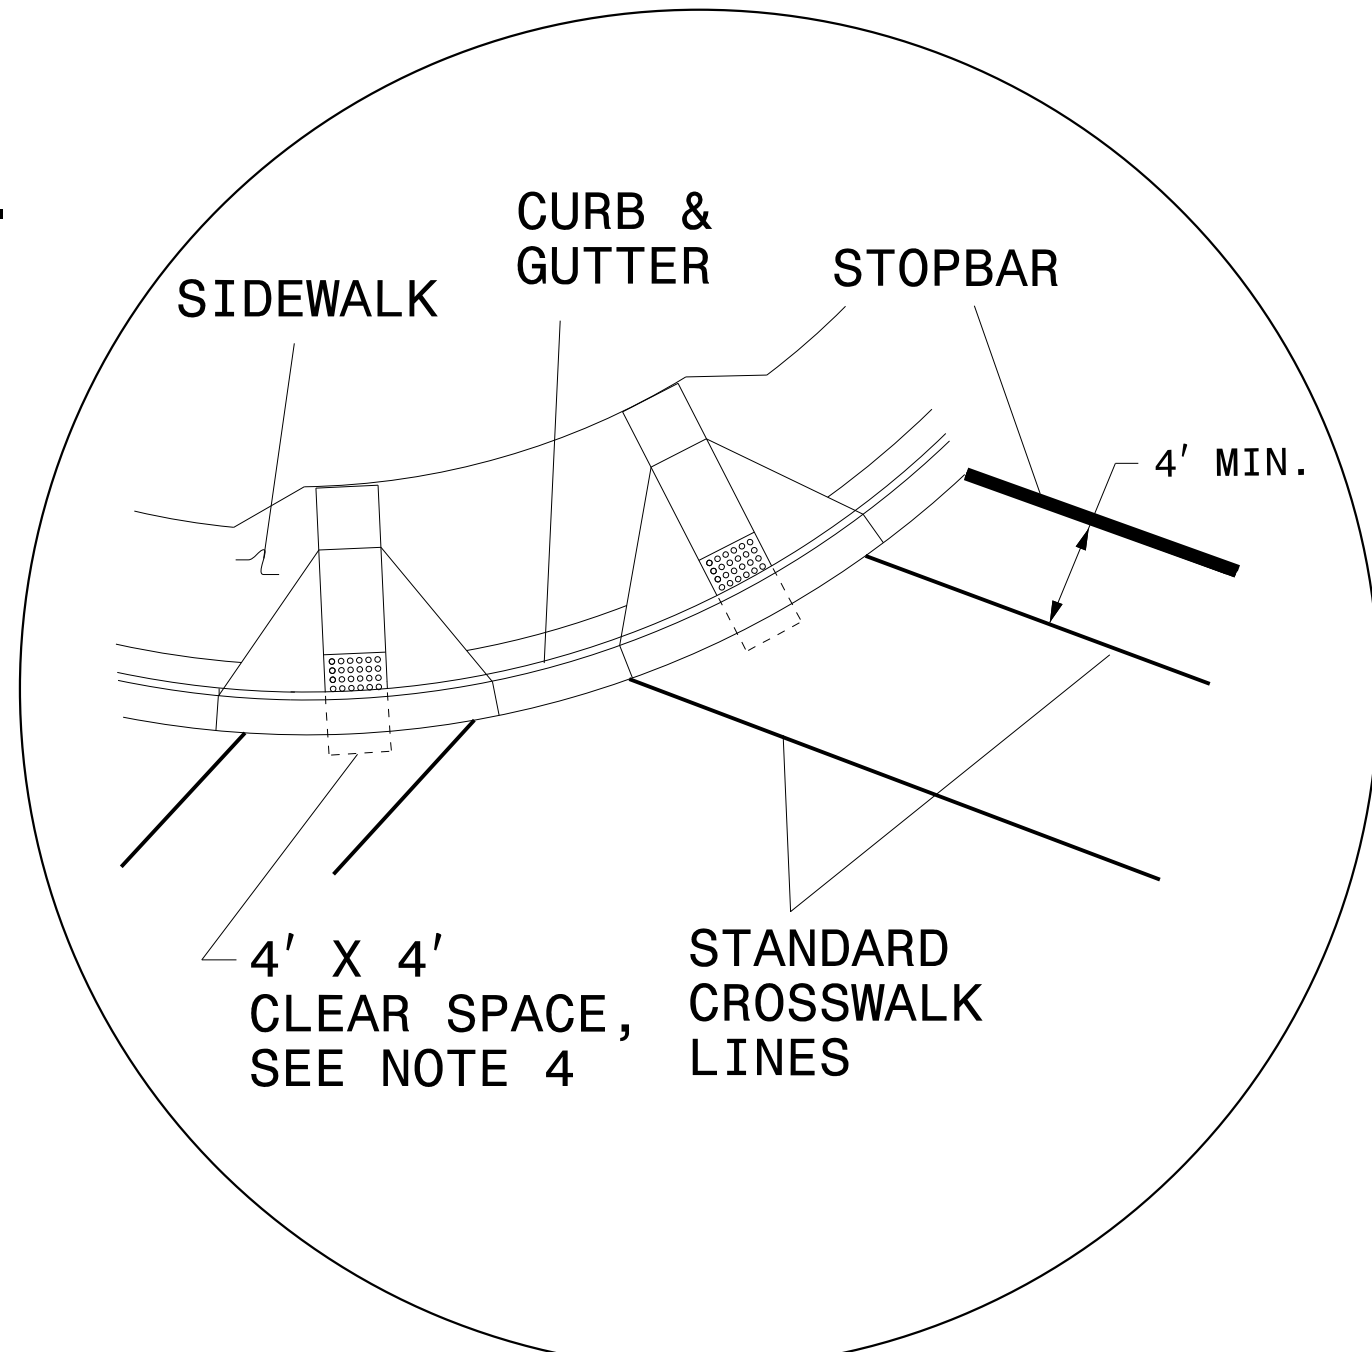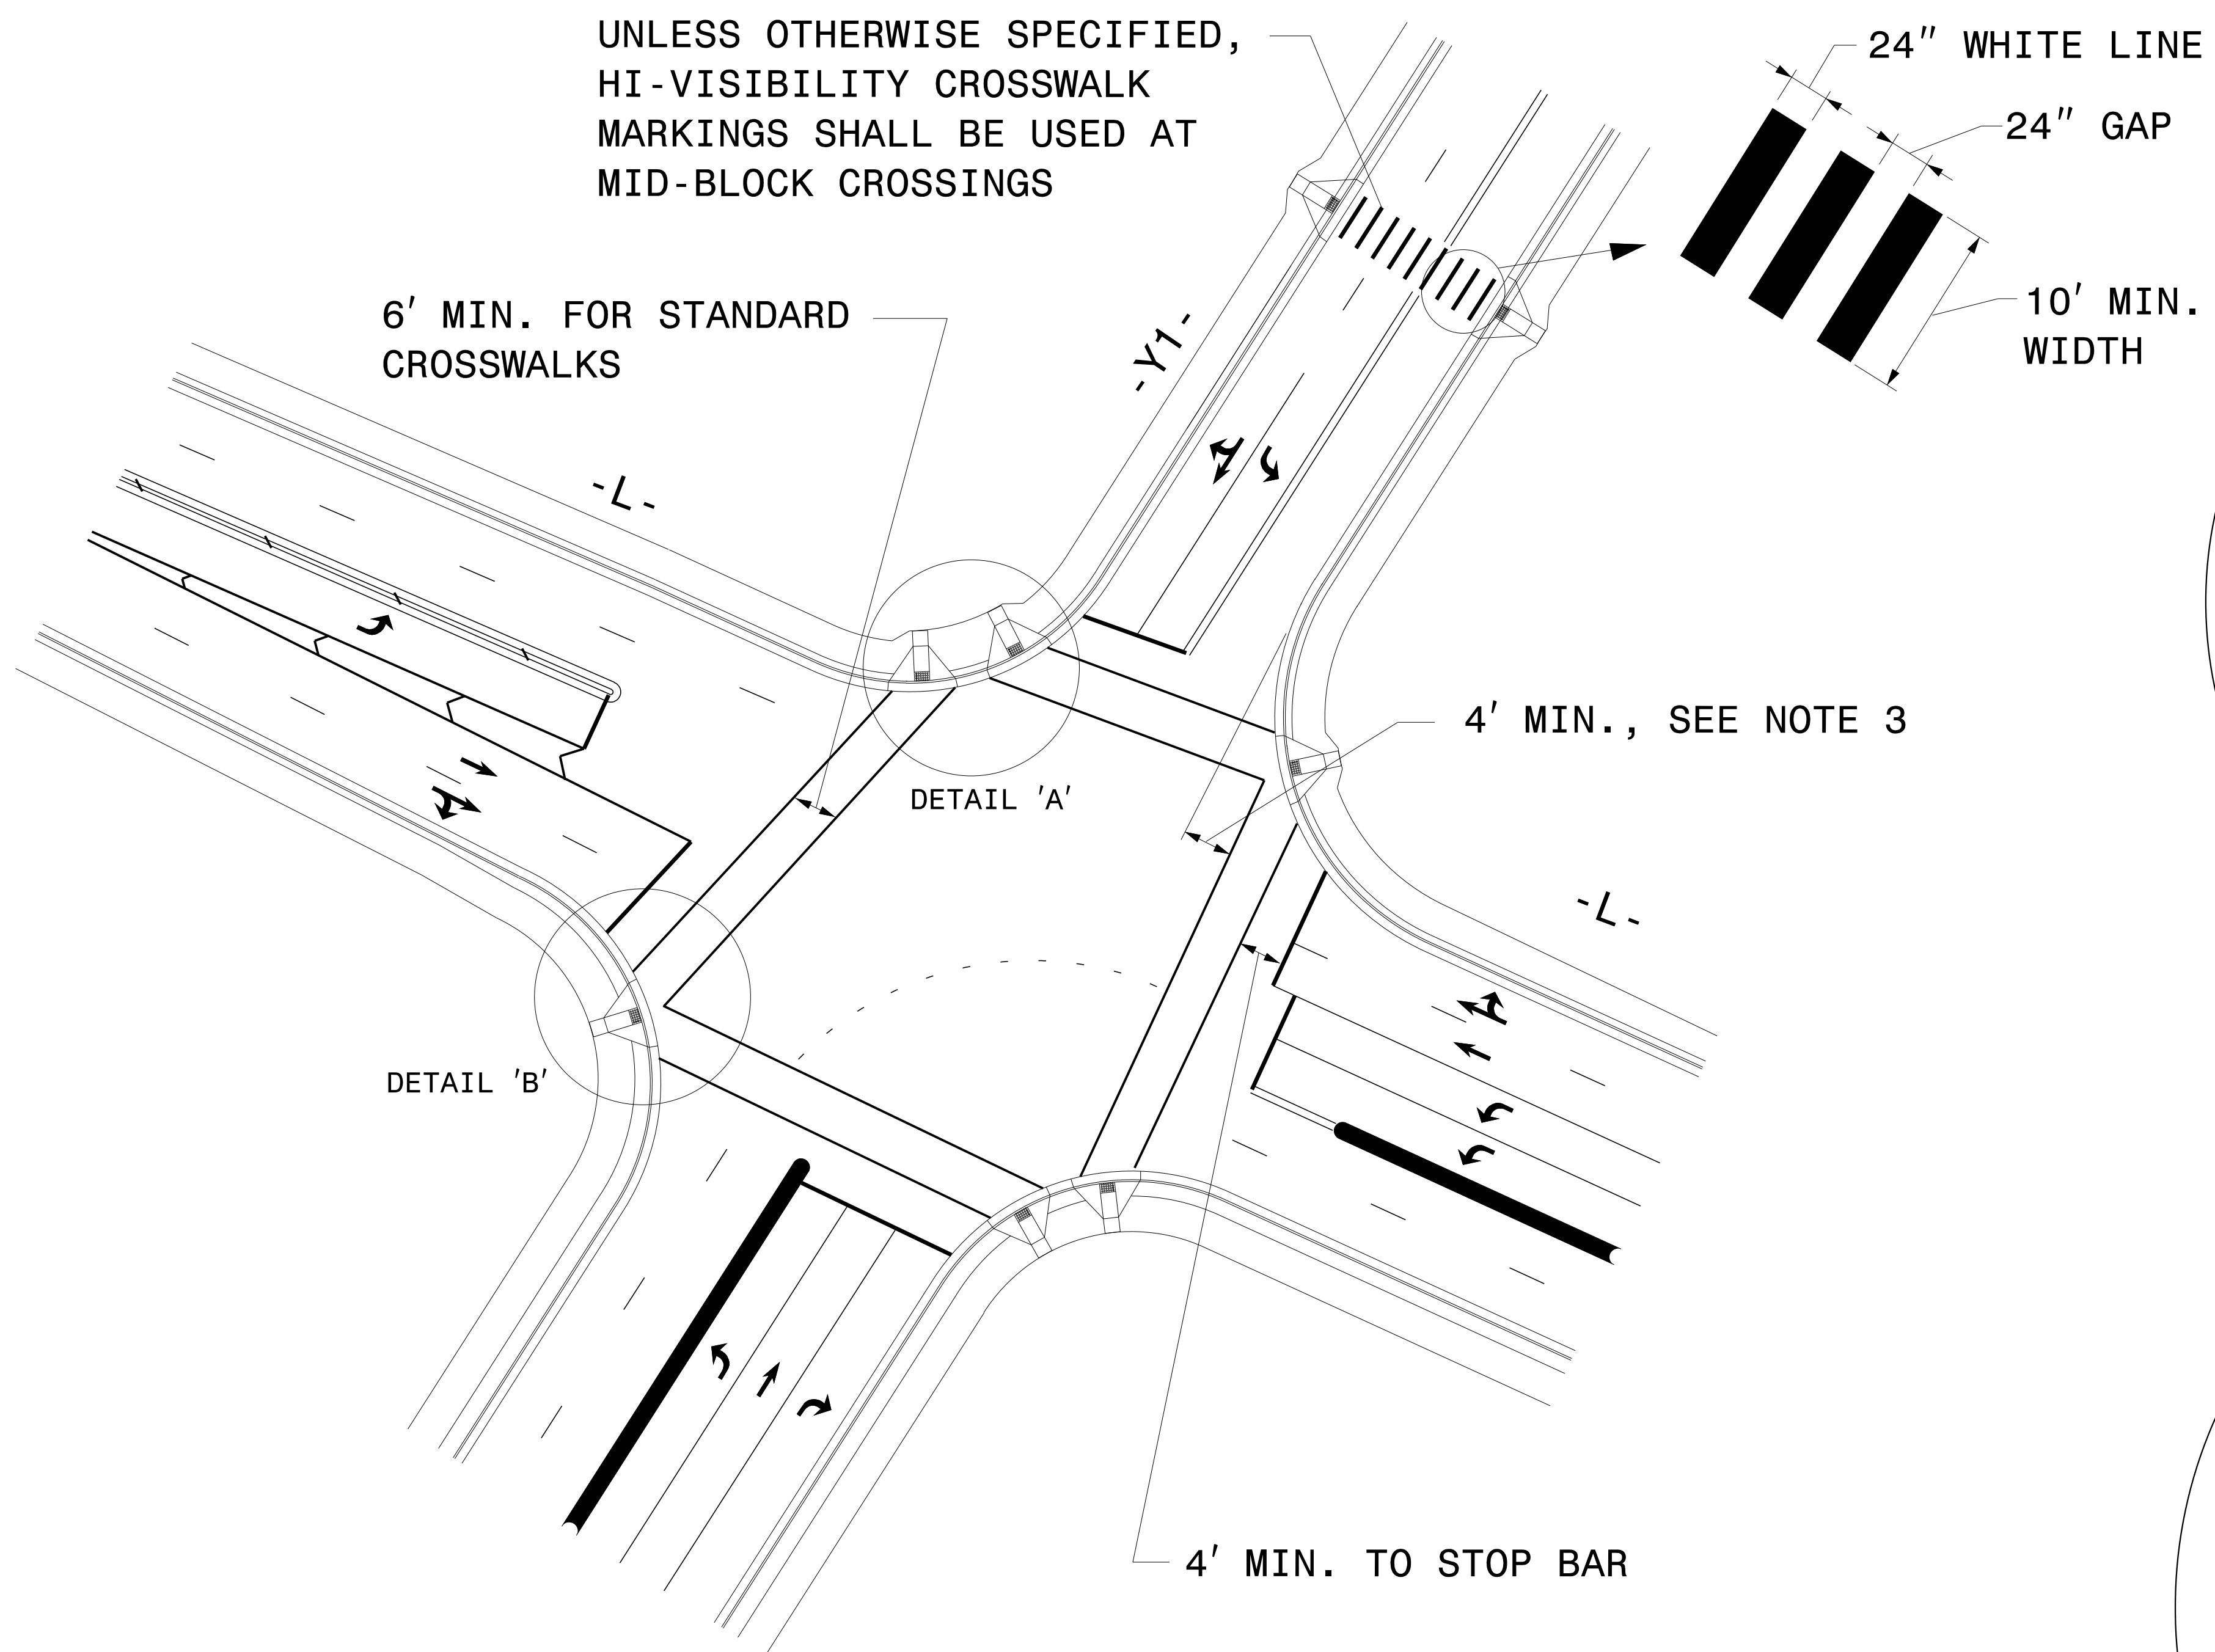

DETAIL 'A'- DUAL CURB RAMPS

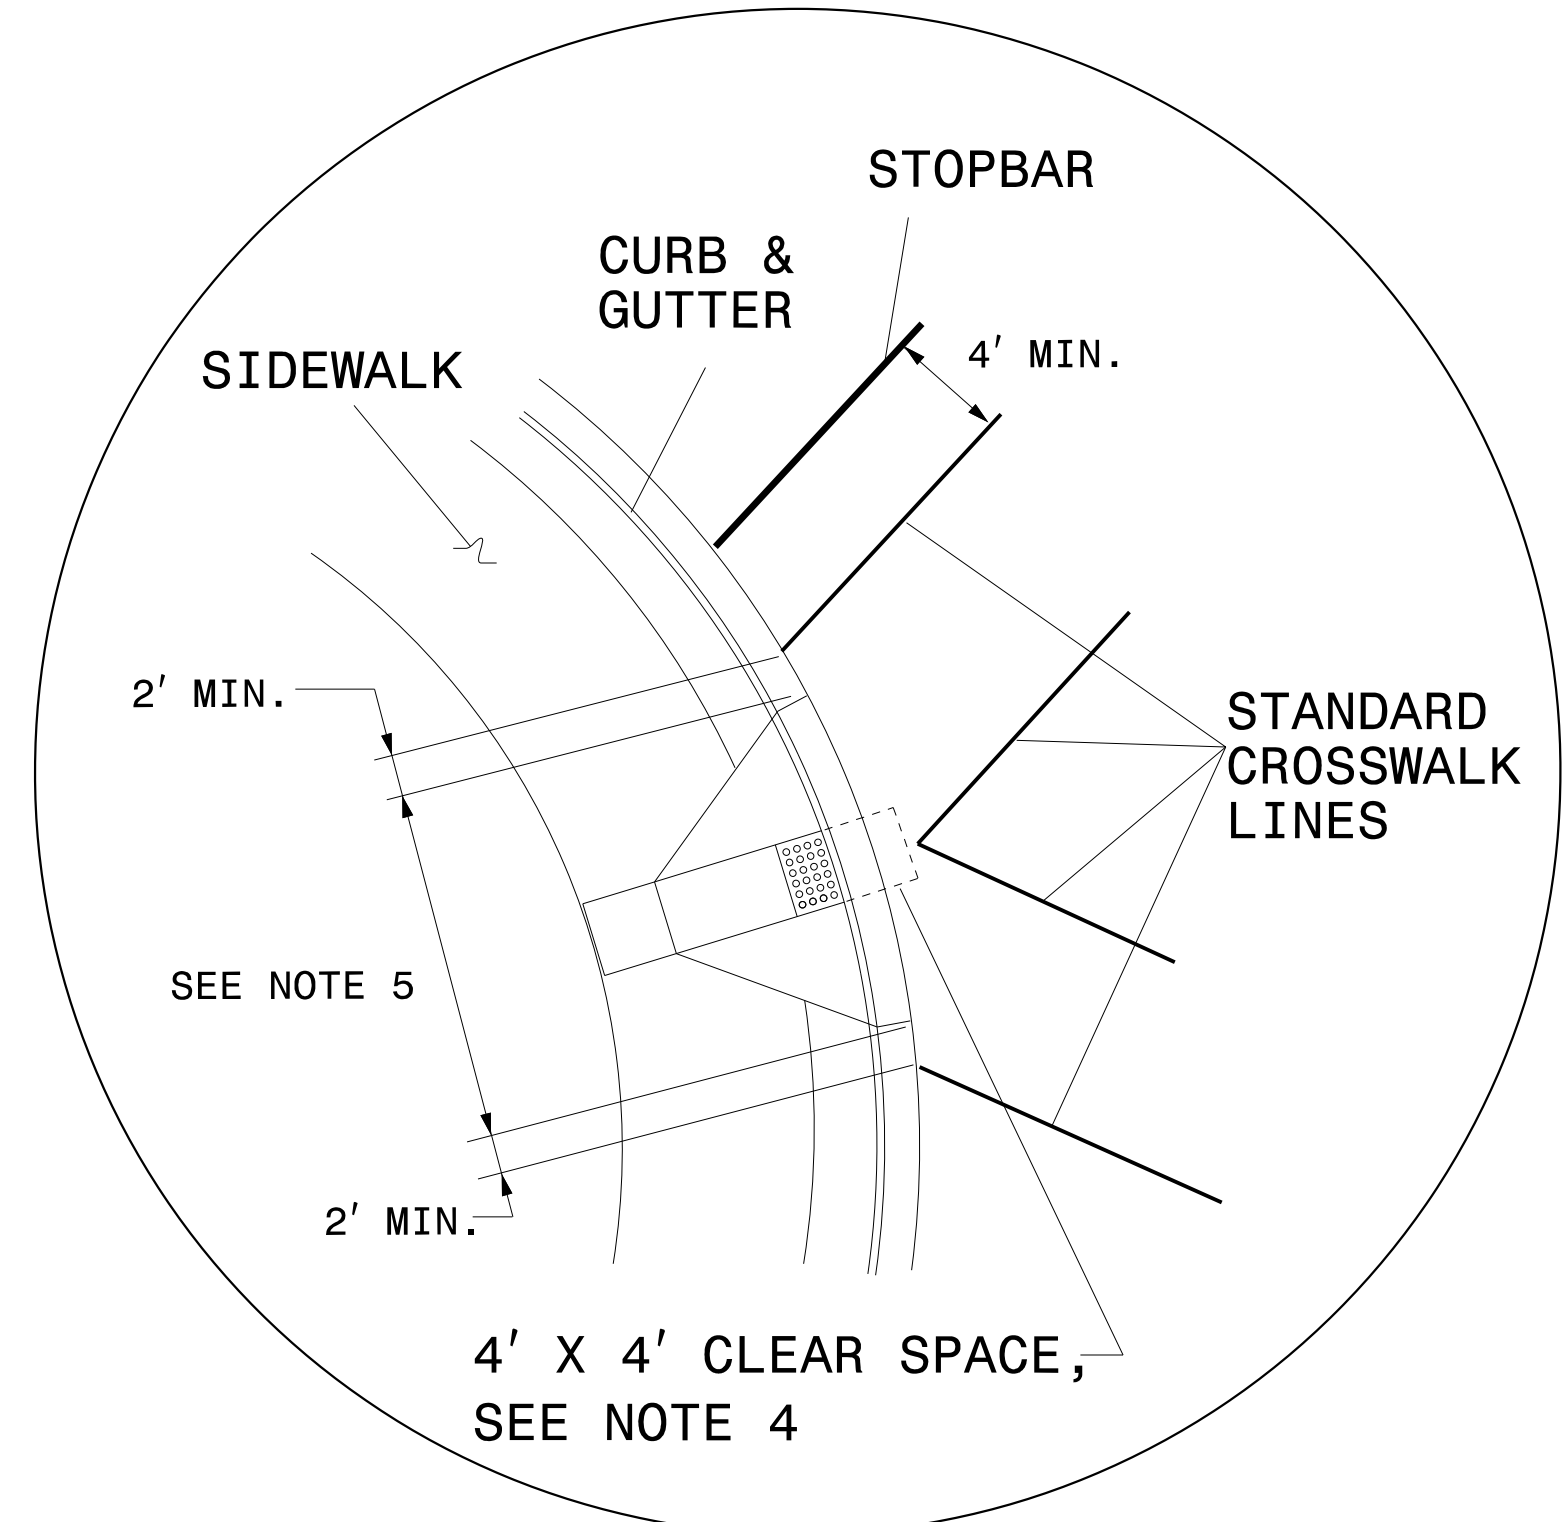

DETAIL 'B'- SINGLE DIAGONAL CURB RAMP

GUIDANCE DETAIL FOR CROSSWALK MARKINGS

NOTES:

1. USE THE DETAILS ABOVE AND THE FOLLOWING NOTES FOR GUIDANCE IN PLACING CROSSWALK MARKINGS NOT STATIONED ON THE DETAIL SHEETS OR WHEN FIELD ADJUSTMENTS REQUIRED MOVING STATIONED MARKINGS AS DIRECTED BY THE ENGINEER. REFER TO NCDOT ROADWAY STANDARD DRAWINGS, MUTCD AND ADA STANDARDS FOR ADDITIONAL GUIDANCE.
2. THE CROSSWALK MARKINGS SHOWN ON THE ABOVE DETAILS ARE FOR REFERENCE ONLY. ONLY INSTALL CROSSWALK MARKINGS WHERE SHOWN ON THE DETAIL SHEETS OR AS DIRECTED BY THE ENGINEER. THE CROSSWALK MARKING TYPE, STANDARD OR HI-VISIBILITY, SHALL BE INSTALL AS SPECIFIED ON THE DETAIL SHEETS OR AS DIRECTED BY THE ENGINEER.
3. SET BACK DISTANCE FROM INSIDE CROSSWALK MARKING TO NEAREST EDGE OF TRAVEL IS 4' MIN.
4. BEYOND THE BOTTOM GRADE BRAKE, A CLEAR SPACE OF 4' X 4' MINIMUM SHALL BE PROVIDED WITHIN THE MARKINGS.
5. SINGLE DIAGONAL CURB RAMPS WITH FLARED SIDES SHALL HAVE A SEGMENT OF CURB 2 FEET LONG MINIMUM LOCATED ON EACH SIDE OF THE CURB RAMP AND WITHIN THE MARKED CROSSING, SEE DETAIL 'B'.
6. CURB RAMPS SHALL BE CONSTRUCTED IN ACCORDANCE TO THE LATEST NCDOT ROADWAY STANDARD DRAWINGS.

**CROSSWALK PAVEMENT MARKING
GUIDANCE DETAIL**

1/23/2015 P:\Projects-U\U3338B\Traffic\Signing\CADD\NMPMP\Pavement Marking Details.dgn

Prepared in the offices of:

RAMEY KEMP ASSOCIATES, INC.
INCORPORATED IN NORTH CAROLINA
 1000 W. HARRIS STREET, SUITE 100
 RAYNESBORO, NORTH CAROLINA 27577
 919.277.1114 FAX 919.277.0114
 www.rameykemp.com

TIP NO. U-3338B	SHEET NO. PMP-2
DocuSign by: <i>William J. Hamilton</i>	
APPROVED:	
DATE: 1/15/2015	
SEAL	

CURB RAMP LOCATIONS AND STYLES
(CENTERLINE OF RAMP AT FACE OF CURB)

1	-L- 16+41 +/-	TYPE 2B
2	-L- 16+53 +/-	TYPE 2B
3	-L- 17+77 +/-	TYPE 2B
4	-L- 17+88 +/-	TYPE 2B
5	-L- 18+05 +/-	TYPE 2B
6	-L- 17+94 +/-	TYPE 2B
7	-L- 16+69 +/-	TYPE 2B
8	-L- 16+58 +/-	TYPE 2B
9	-L- 22+49 +/-	TYPE 1
10	-L- 23+09 +/-	TYPE 1
11	-L- 22+70 +/-	TYPE 1
12	-L- 23+10 +/-	TYPE 1
13	-L- 26+59 +/-	TYPE 1
14	-L- 27+45 +/-	TYPE 1
15	-L- 30+72 +/-	TYPE 1
16	-L- 31+51 +/-	TYPE 1
17	-L- 39+94 +/-	TYPE 1
18	-L- 40+82 +/-	TYPE 1
19	-L- 44+30 +/-	TYPE 2B
20	-L- 44+42 +/-	TYPE 2B
21	-L- 45+23 +/-	TYPE 2B
22	-L- 45+35 +/-	TYPE 2B
23	-L- 45+32 +/-	TYPE 2B
24	-L- 45+09 +/-	TYPE 2B
25	-L- 44+56 +/-	TYPE 2B
26	-L- 44+39 +/-	TYPE 2B
27	-L- 55+84 +/-	TYPE 2B
28	-L- 55+94 +/-	TYPE 2B
29	-L- 57+14 +/-	TYPE 2B

CURB RAMP LOCATIONS AND STYLES
(CENTERLINE OF RAMP AT FACE OF CURB)


30	-L- 57+30 +/-	TYPE 2B
31	-L- 57+50 +/-	TYPE 2B
32	-L- 57+41 +/-	TYPE 2B
33	-L- 56+16 +/-	TYPE 2B
34	-L- 55+89 +/-	TYPE 2B
35	-L- 60+28 +/-	TYPE 1
36	-L- 61+05 +/-	TYPE 1
37	-L- 66+55 +/-	TYPE 2B
38	-L- 66+66 +/-	TYPE 2B
39	-L- 67+38 +/-	TYPE 2B
40	-L- 67+62 +/-	TYPE 2B
41	-L- 67+65 +/-	TYPE 2B
42	-L- 67+53 +/-	TYPE 2B
43	-L- 66+75 +/-	TYPE 2B
44	-L- 66+56 +/-	TYPE 2B
45	-L- 70+36 +/-	TYPE 1
46	-L- 71+10 +/-	TYPE 1
47	-L- 70+35 +/-	TYPE 1
48	-L- 71+20 +/-	TYPE 1
49	-L- 77+38 +/-	TYPE 1
50	-L- 78+23 +/-	TYPE 1
51	-L- 78+95 +/-	TYPE 1
52	-L- 79+79 +/-	TYPE 1
53	-L- 84+20 +/-	TYPE 2B
54	-L- 84+35 +/-	TYPE 2B
55	-L- 85+06 +/-	TYPE 2B
56	-L- 85+18 +/-	TYPE 2B
57	-L- 85+18 +/-	TYPE 2B
58	-L- 84+88 +/-	TYPE 2B

CURB RAMP LOCATIONS AND STYLES
(CENTERLINE OF RAMP AT FACE OF CURB)

59	-L- 84+28 +/-	TYPE 2B
60	-L- 84+17 +/-	TYPE 2B
61	-Y6- 30+23 +/-	STANDARD
62	-Y6- 30+12 +/-	STANDARD
63	-Y6- 30+14 +/-	STANDARD
64	-Y6- 30+39 +/-	STANDARD
65	-Y6- 31+27 +/-	STANDARD
66	-Y6- 30+95 +/-	STANDARD
67	-DR1- 10+35 +/-	TYPE 1
68	-Y15- 14+88 +/-	TYPE 1
69	-Y15- 14+71 +/-	TYPE 1
70	-DR1- 10+22 +/-	TYPE 1
71	-Y6- 10+32 +/-	STANDARD
72	-Y6- 10+17 +/-	STANDARD
73	-Y6- 9+31 +/-	STANDARD
74	-Y6- 10+28 +/-	STANDARD
75	-Y17- 10+34 +/-	TYPE 2A
76	-Y17- 10+34 +/-	TYPE 2A
77	-Y17- 13+31 +/-	TYPE 2A
78	-Y17- 13+33 +/-	TYPE 2A
79	-Y6- 26+51 +/-	TYPE 1
80	-Y6- 27+03 +/-	TYPE 1
81	-Y7A- 21+19 +/-	TYPE 1
82	-Y7A- 22+56 +/-	TYPE 1

SEE ROADWAY PLANS FOR SPECIAL CURB RAMP DETAILS.


SYMBOL LEGEND	
	UC STRAIGHT ARROW
	UA LEFT ARROW
	UB RIGHT ARROW
	UI ALPHANUMERIC CHARACTERS
	UK BICYCLE STRAIGHT ARROW
	UL BICYCLE CHAR.

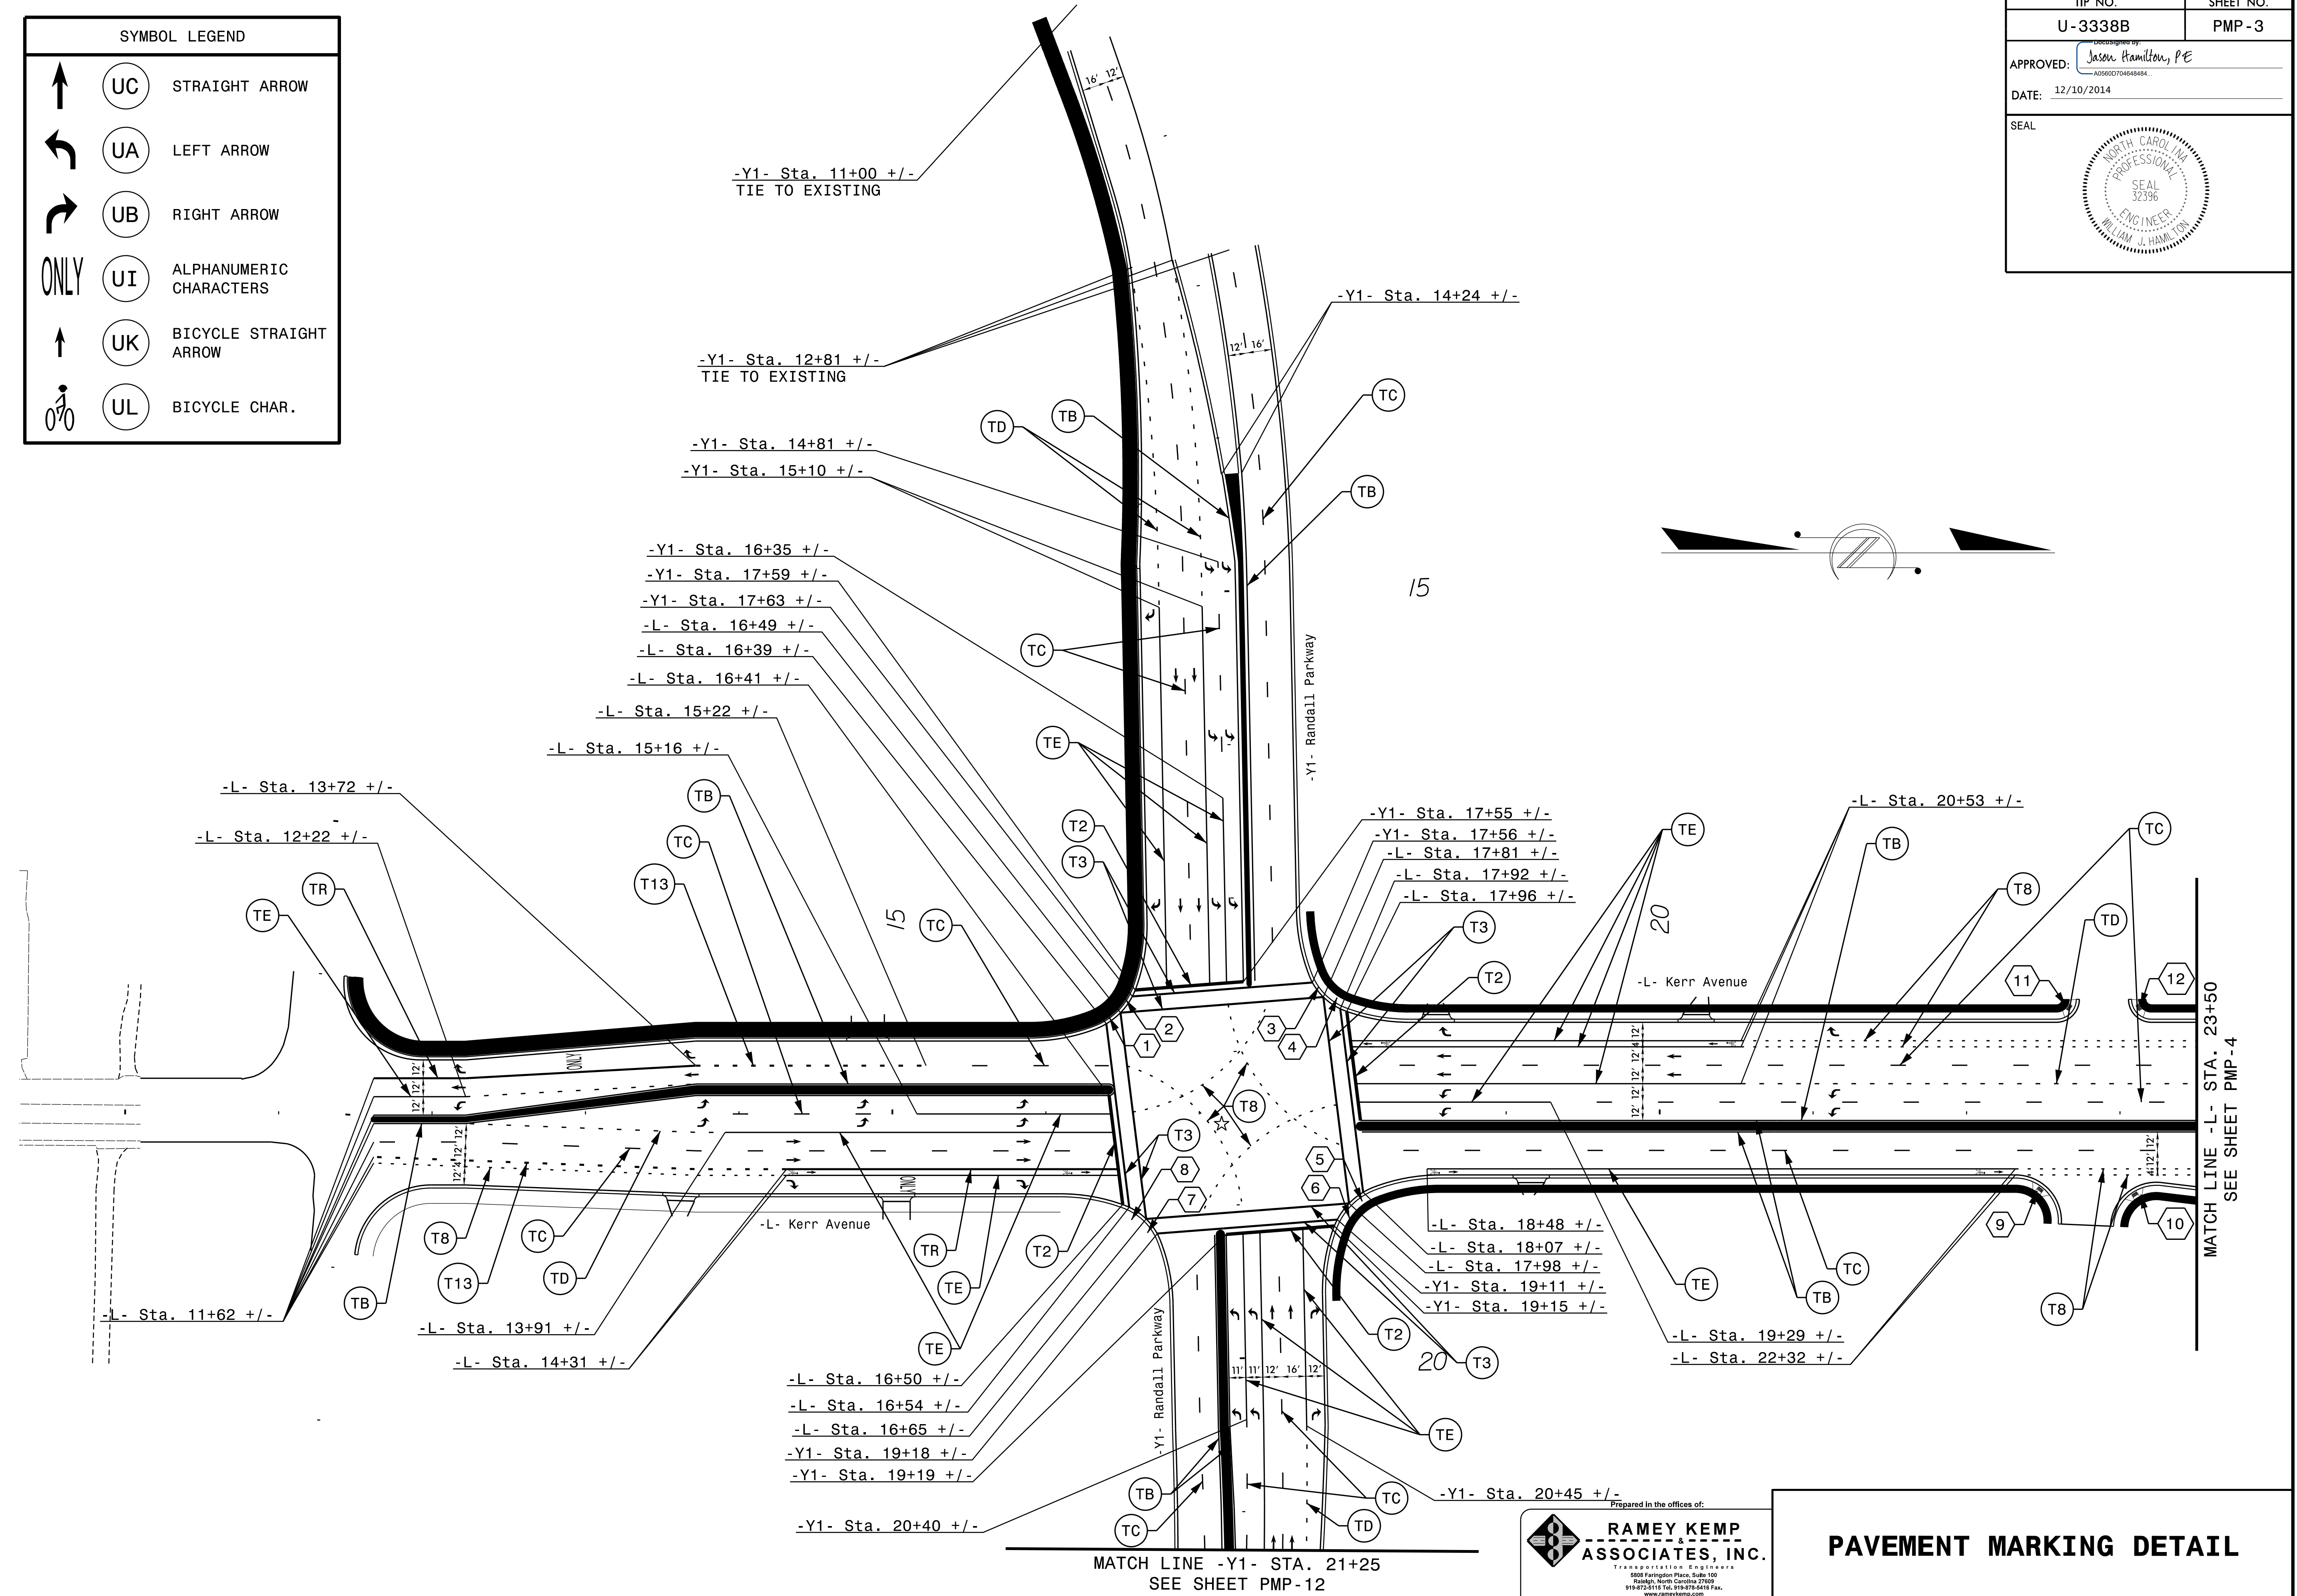


Prepared in the offices of:
RAMEY KEMP & ASSOCIATES, INC.
 Transportation Engineers
 5808 Farrington Place, Suite 100
 Raleigh, North Carolina 27609
 919-872-2115 Tel, 919-872-5416 Fax
 www.rameykemp.com




PAVEMENT MARKING DETAIL

SYMBOL LEGEND	
	UC STRAIGHT ARROW
	UA LEFT ARROW
	UB RIGHT ARROW
	UK BICYCLE STRAIGHT ARROW
	UL BICYCLE CHAR.
	UT U-TURN ARROW

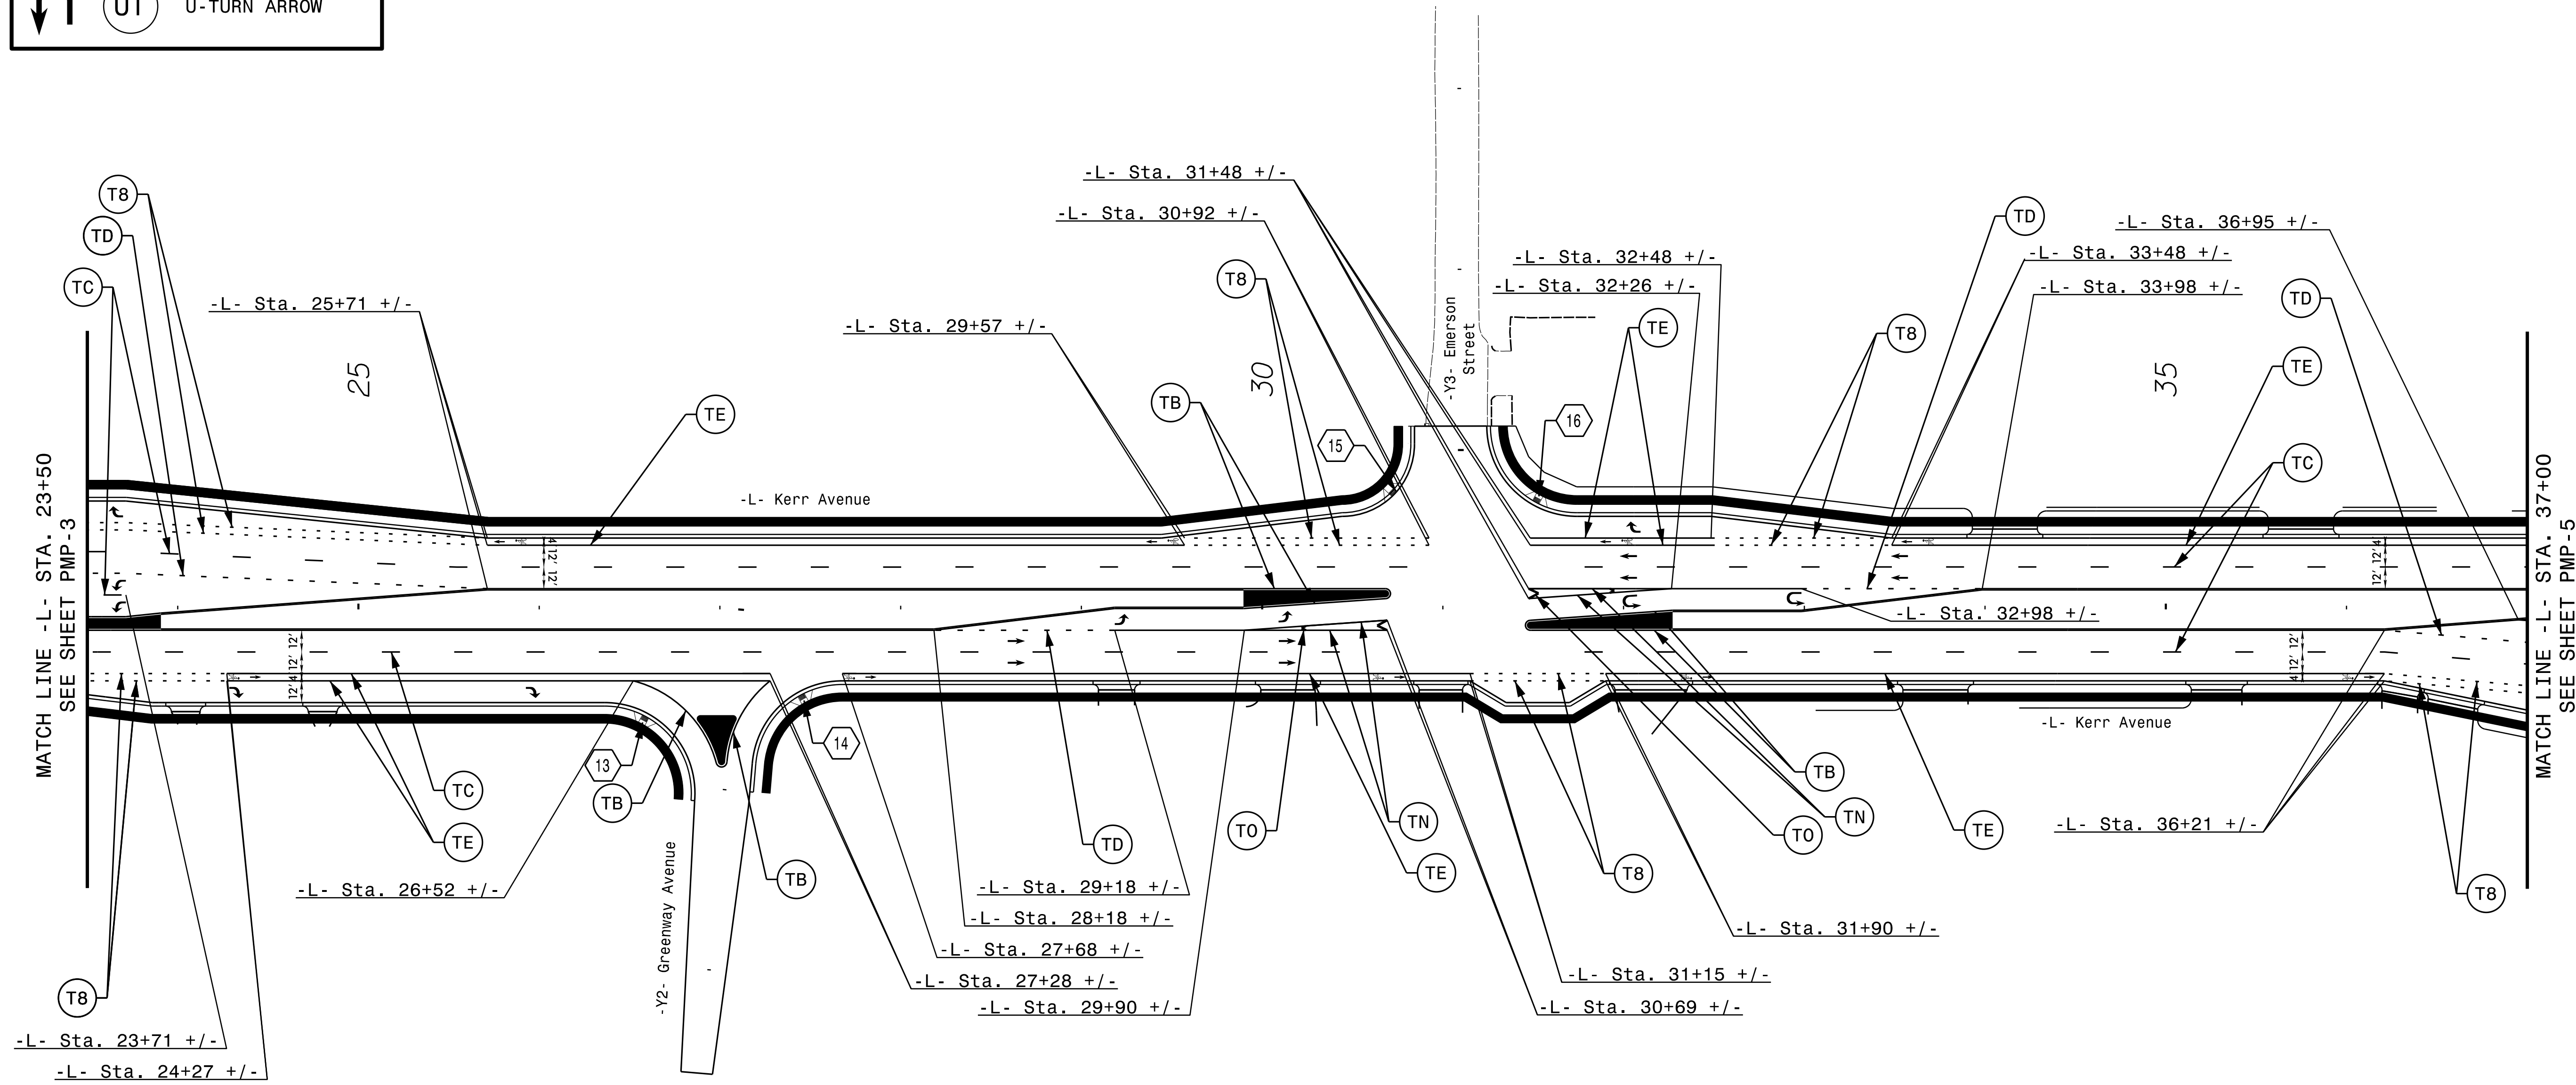


SYMBOL LEGEND	
	UC STRAIGHT ARROW
	UA LEFT ARROW
	UB RIGHT ARROW
	UE COMBO. RIGHT/STRAIGHT ARROW
	UD COMBO. LEFT/STRAIGHT ARROW
	UK BICYCLE STRAIGHT ARROW
	UL BICYCLE CHAR.

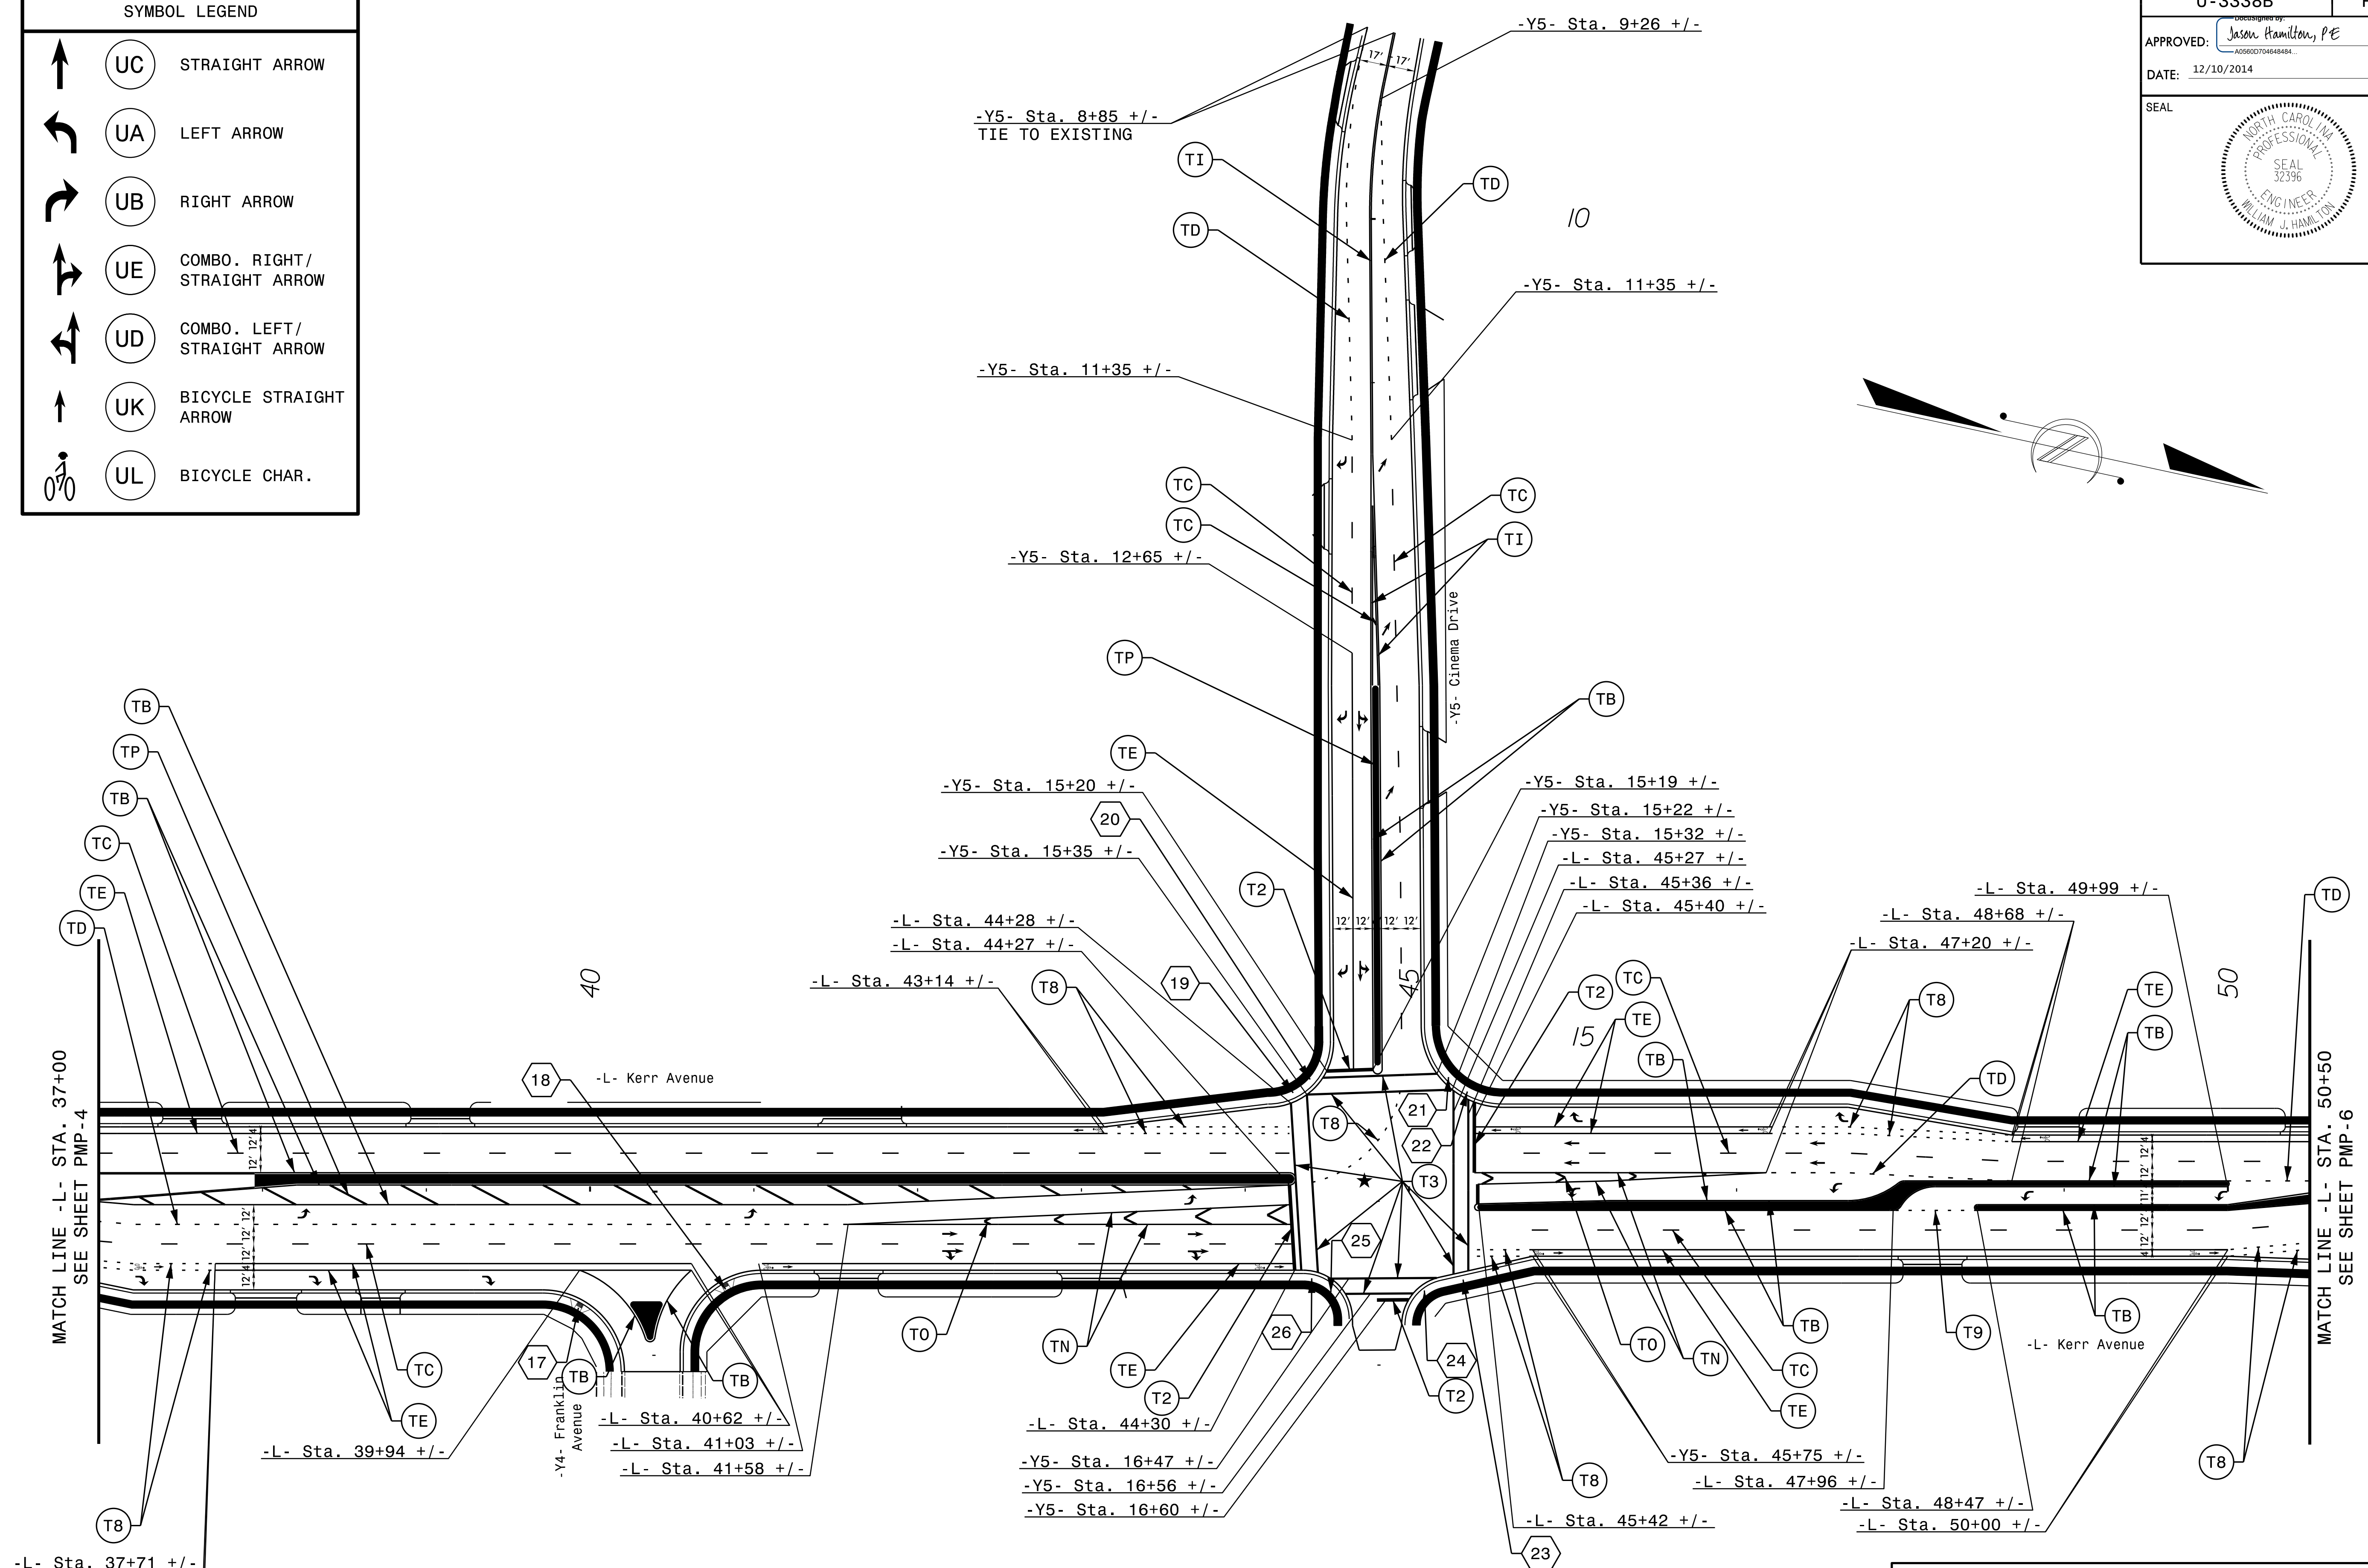

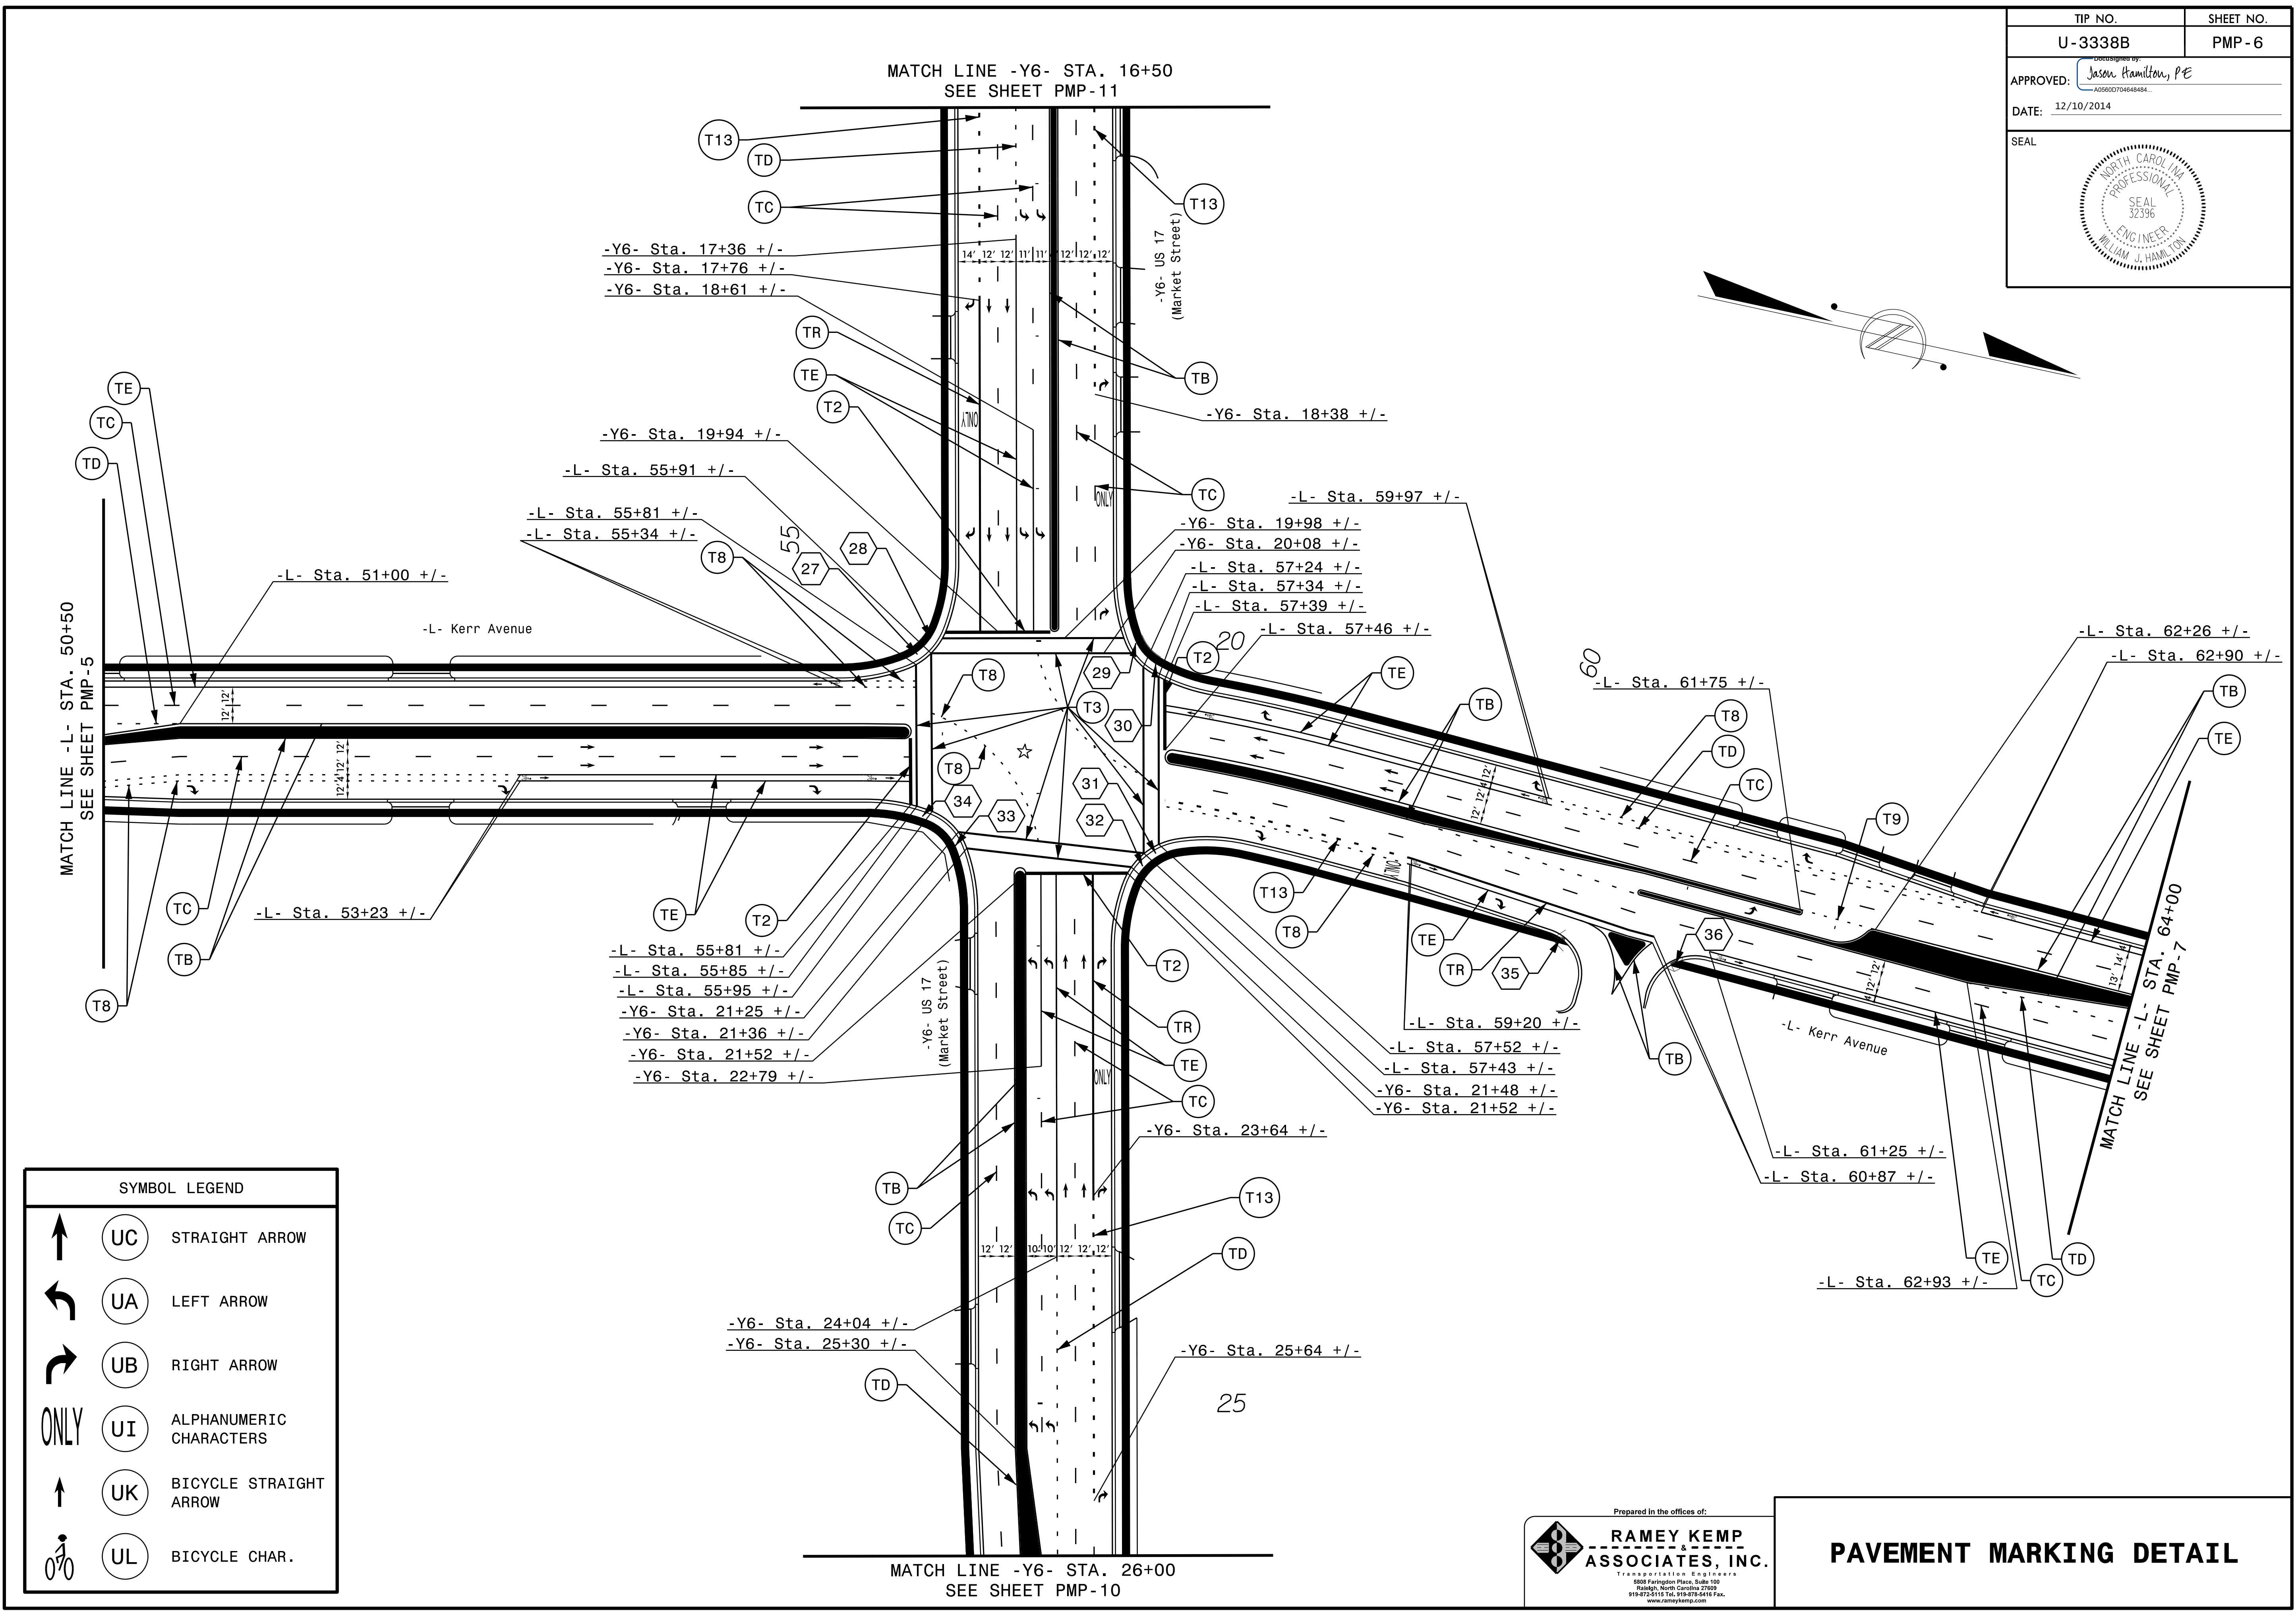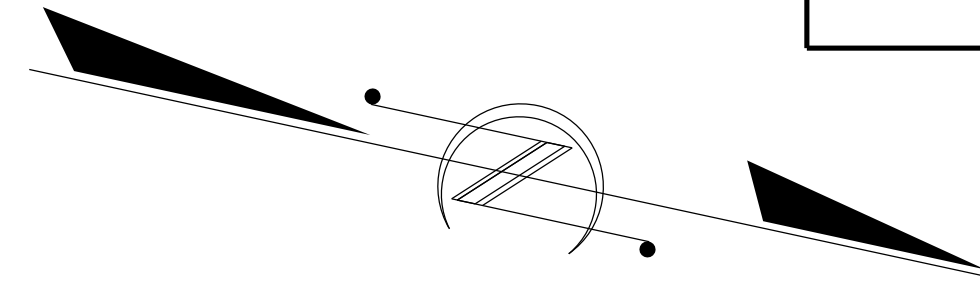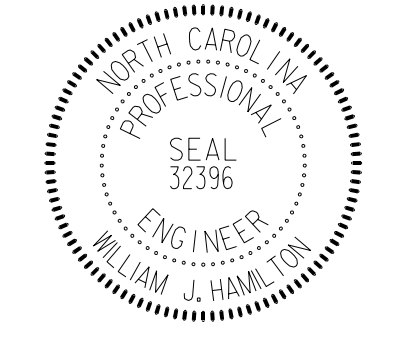

SYMBOL LEGEND	
	UC STRAIGHT ARROW
	UA LEFT ARROW
	UB RIGHT ARROW
	UI ALPHANUMERIC CHARACTERS
	UK BICYCLE STRAIGHT ARROW
	UL BICYCLE CHAR.

TIP NO.	SHEET NO.
U-3338B	PMP-7
APPROVED:	William J. Hamilton Professional Engineer No. 32396
DATE:	1/15/2015
SEAL	

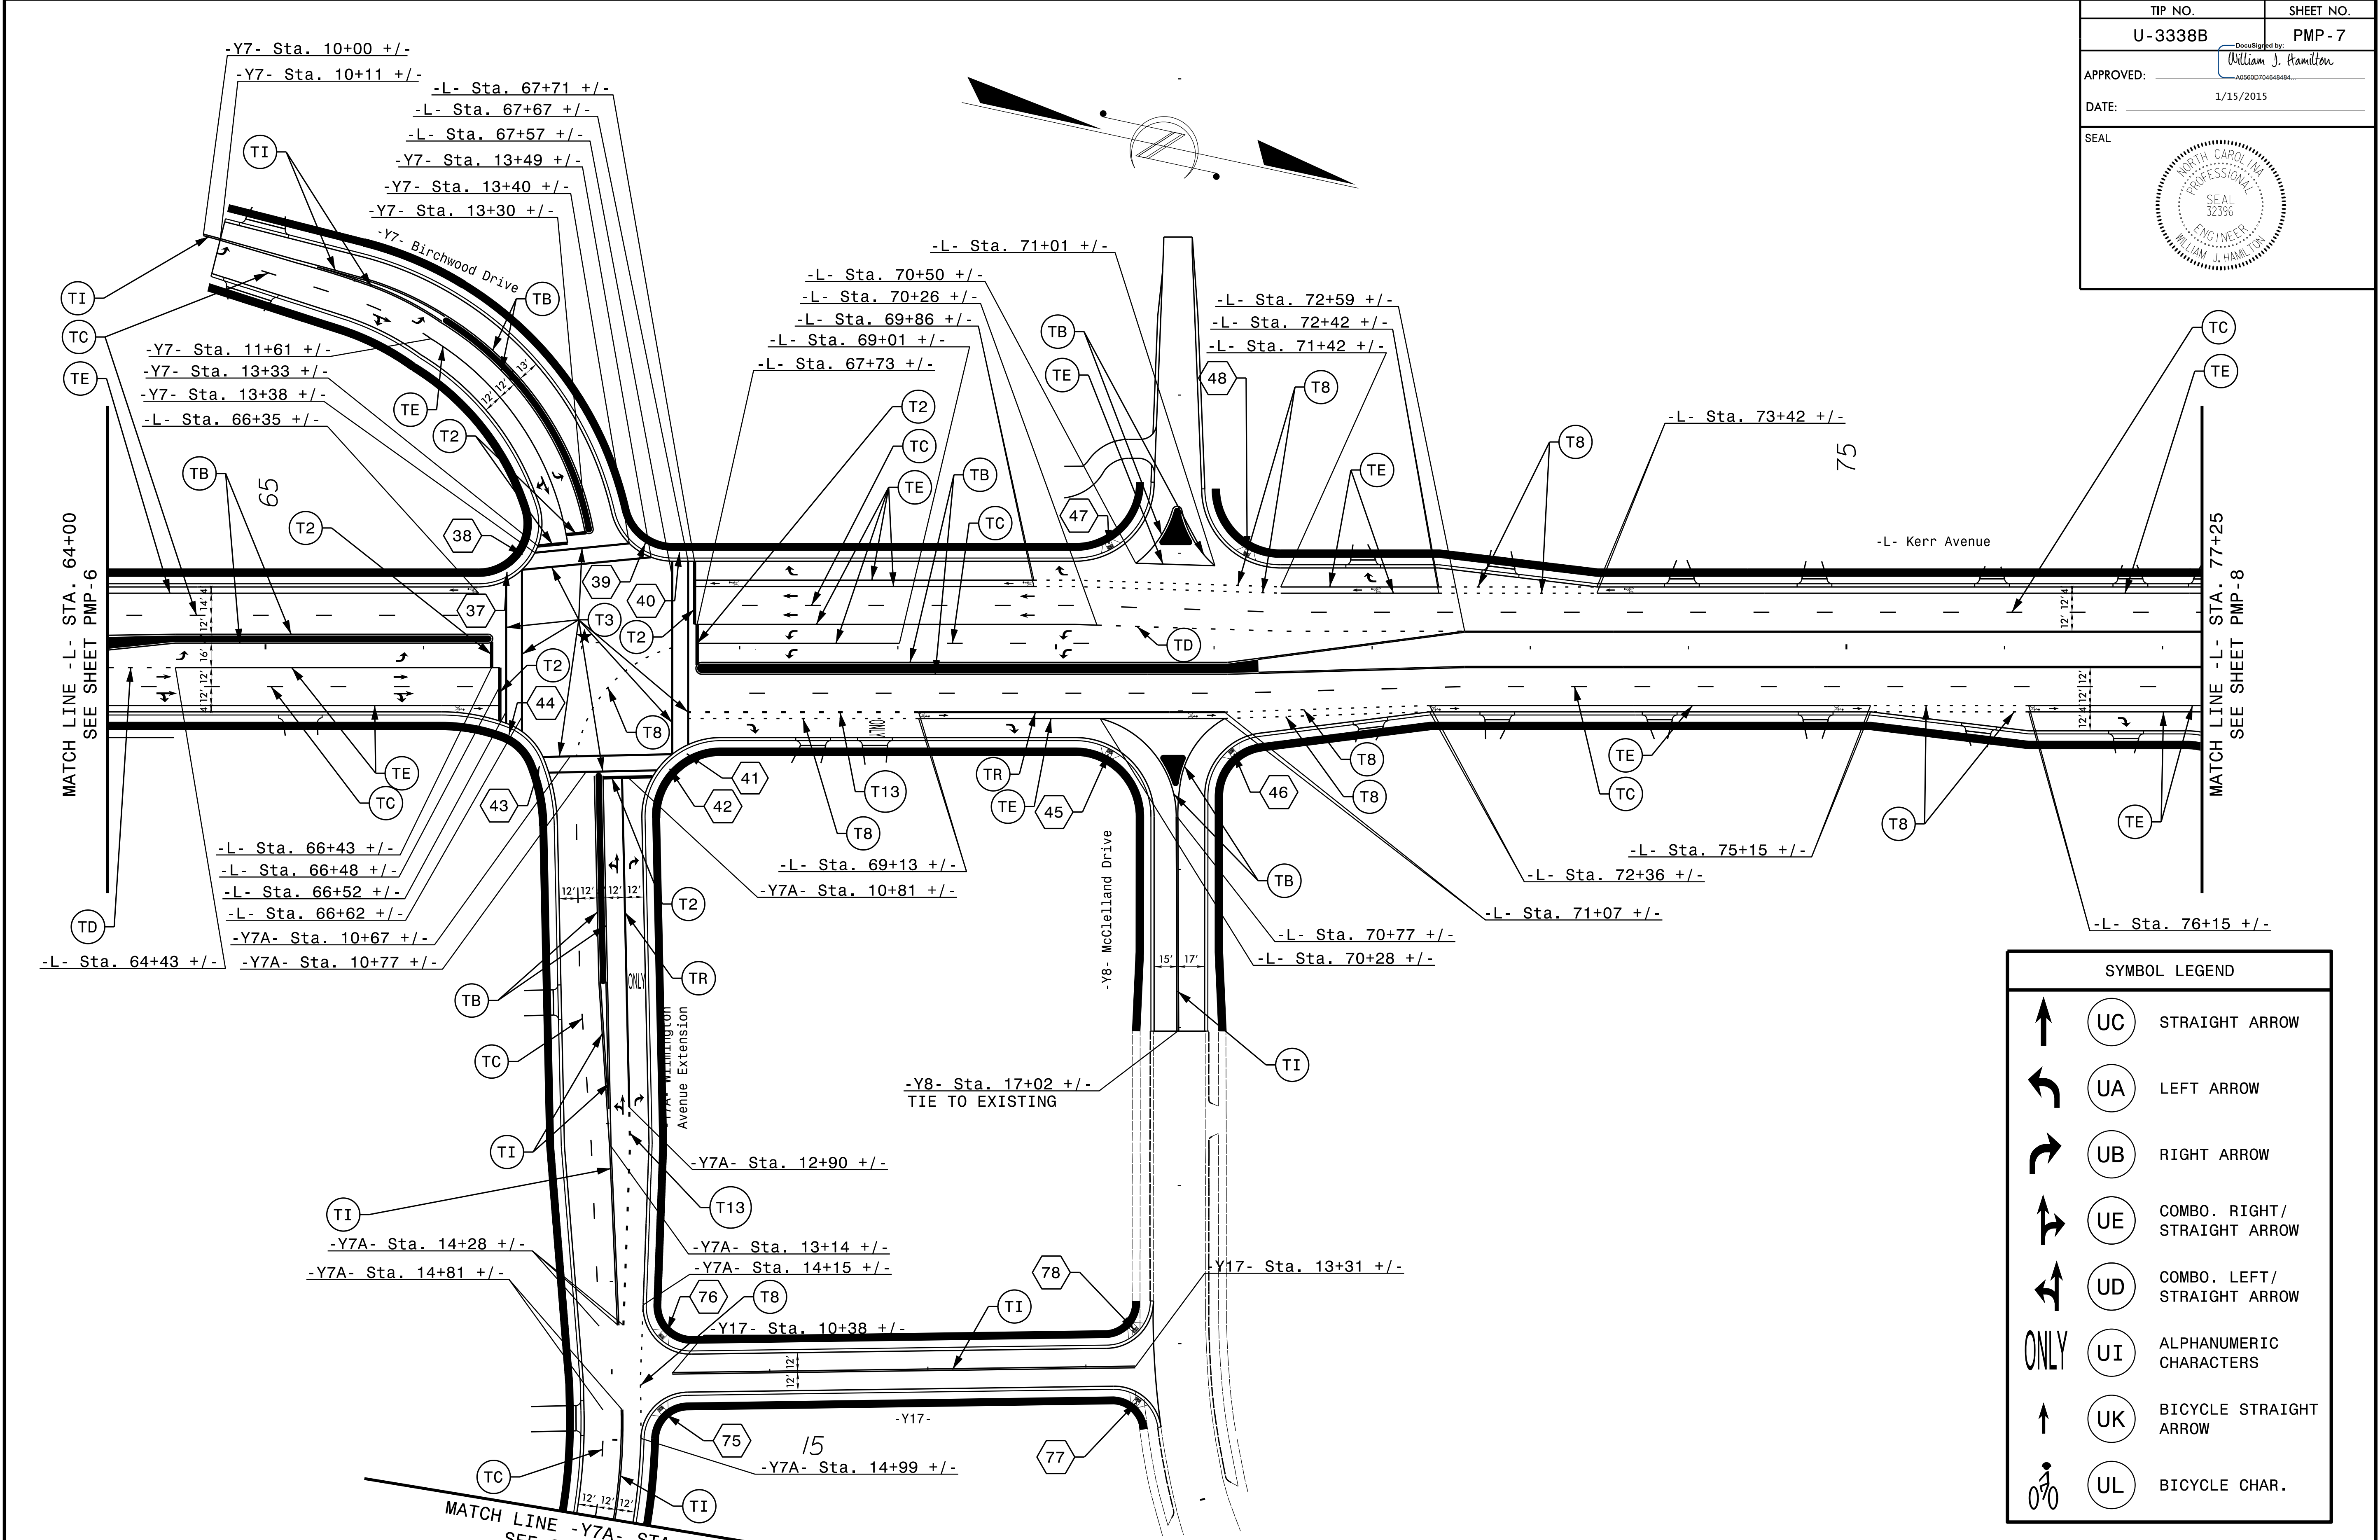

MATCH LINE -L- STA. 64+00
SEE SHEET PMP-6

MATCH LINE -L- STA. 77+25
SEE SHEET PMP-8

MATCH LINE -Y7A- STA. 15+50
SEE SHEET PMP-10


SYMBOL LEGEND	
	UC STRAIGHT ARROW
	UA LEFT ARROW
	UB RIGHT ARROW
	UE COMBO. RIGHT/STRAIGHT ARROW
	UD COMBO. LEFT/STRAIGHT ARROW
	UI ALPHANUMERIC CHARACTERS
	UK BICYCLE STRAIGHT ARROW
	UL BICYCLE CHAR.


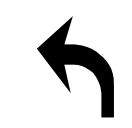
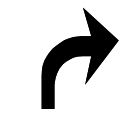
Prepared in the offices of:


RAMEY KEMP & ASSOCIATES, INC.
Transportation Engineers
5808 Farrington Place, Suite 100
Raleigh, North Carolina 27609
919-872-2115 Tel, 919-872-5416 Fax
www.rameykemp.com


PAVEMENT MARKING DETAIL



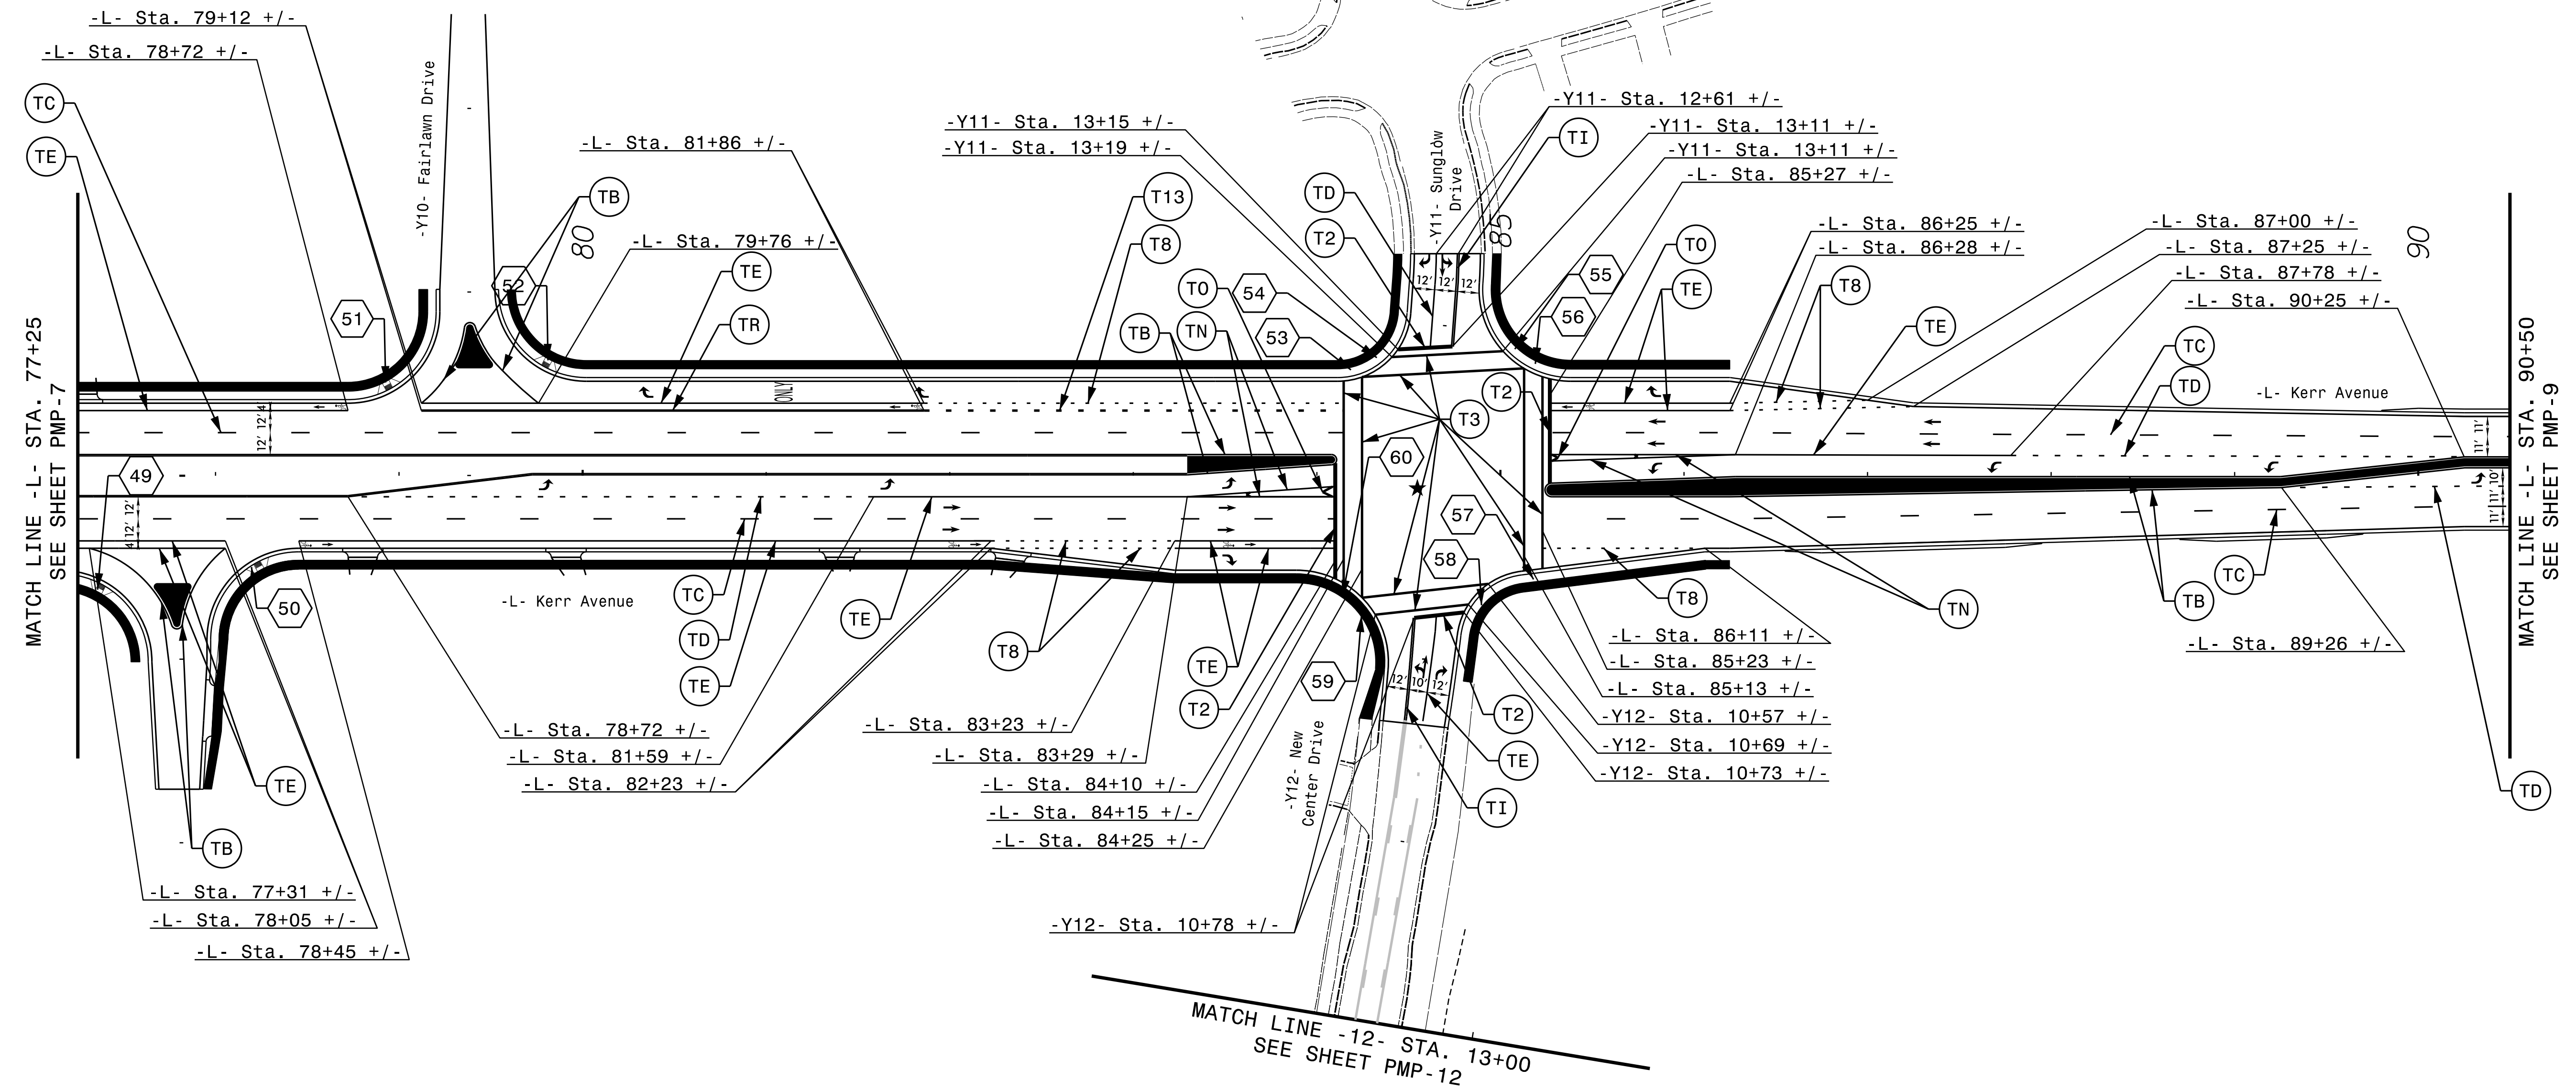

SYMBOL LEGEND	
	UC STRAIGHT ARROW
	UA LEFT ARROW
	UB RIGHT ARROW
	UD COMBO. LEFT/STRAIGHT ARROW
	UK BICYCLE STRAIGHT ARROW
	UL BICYCLE CHAR.

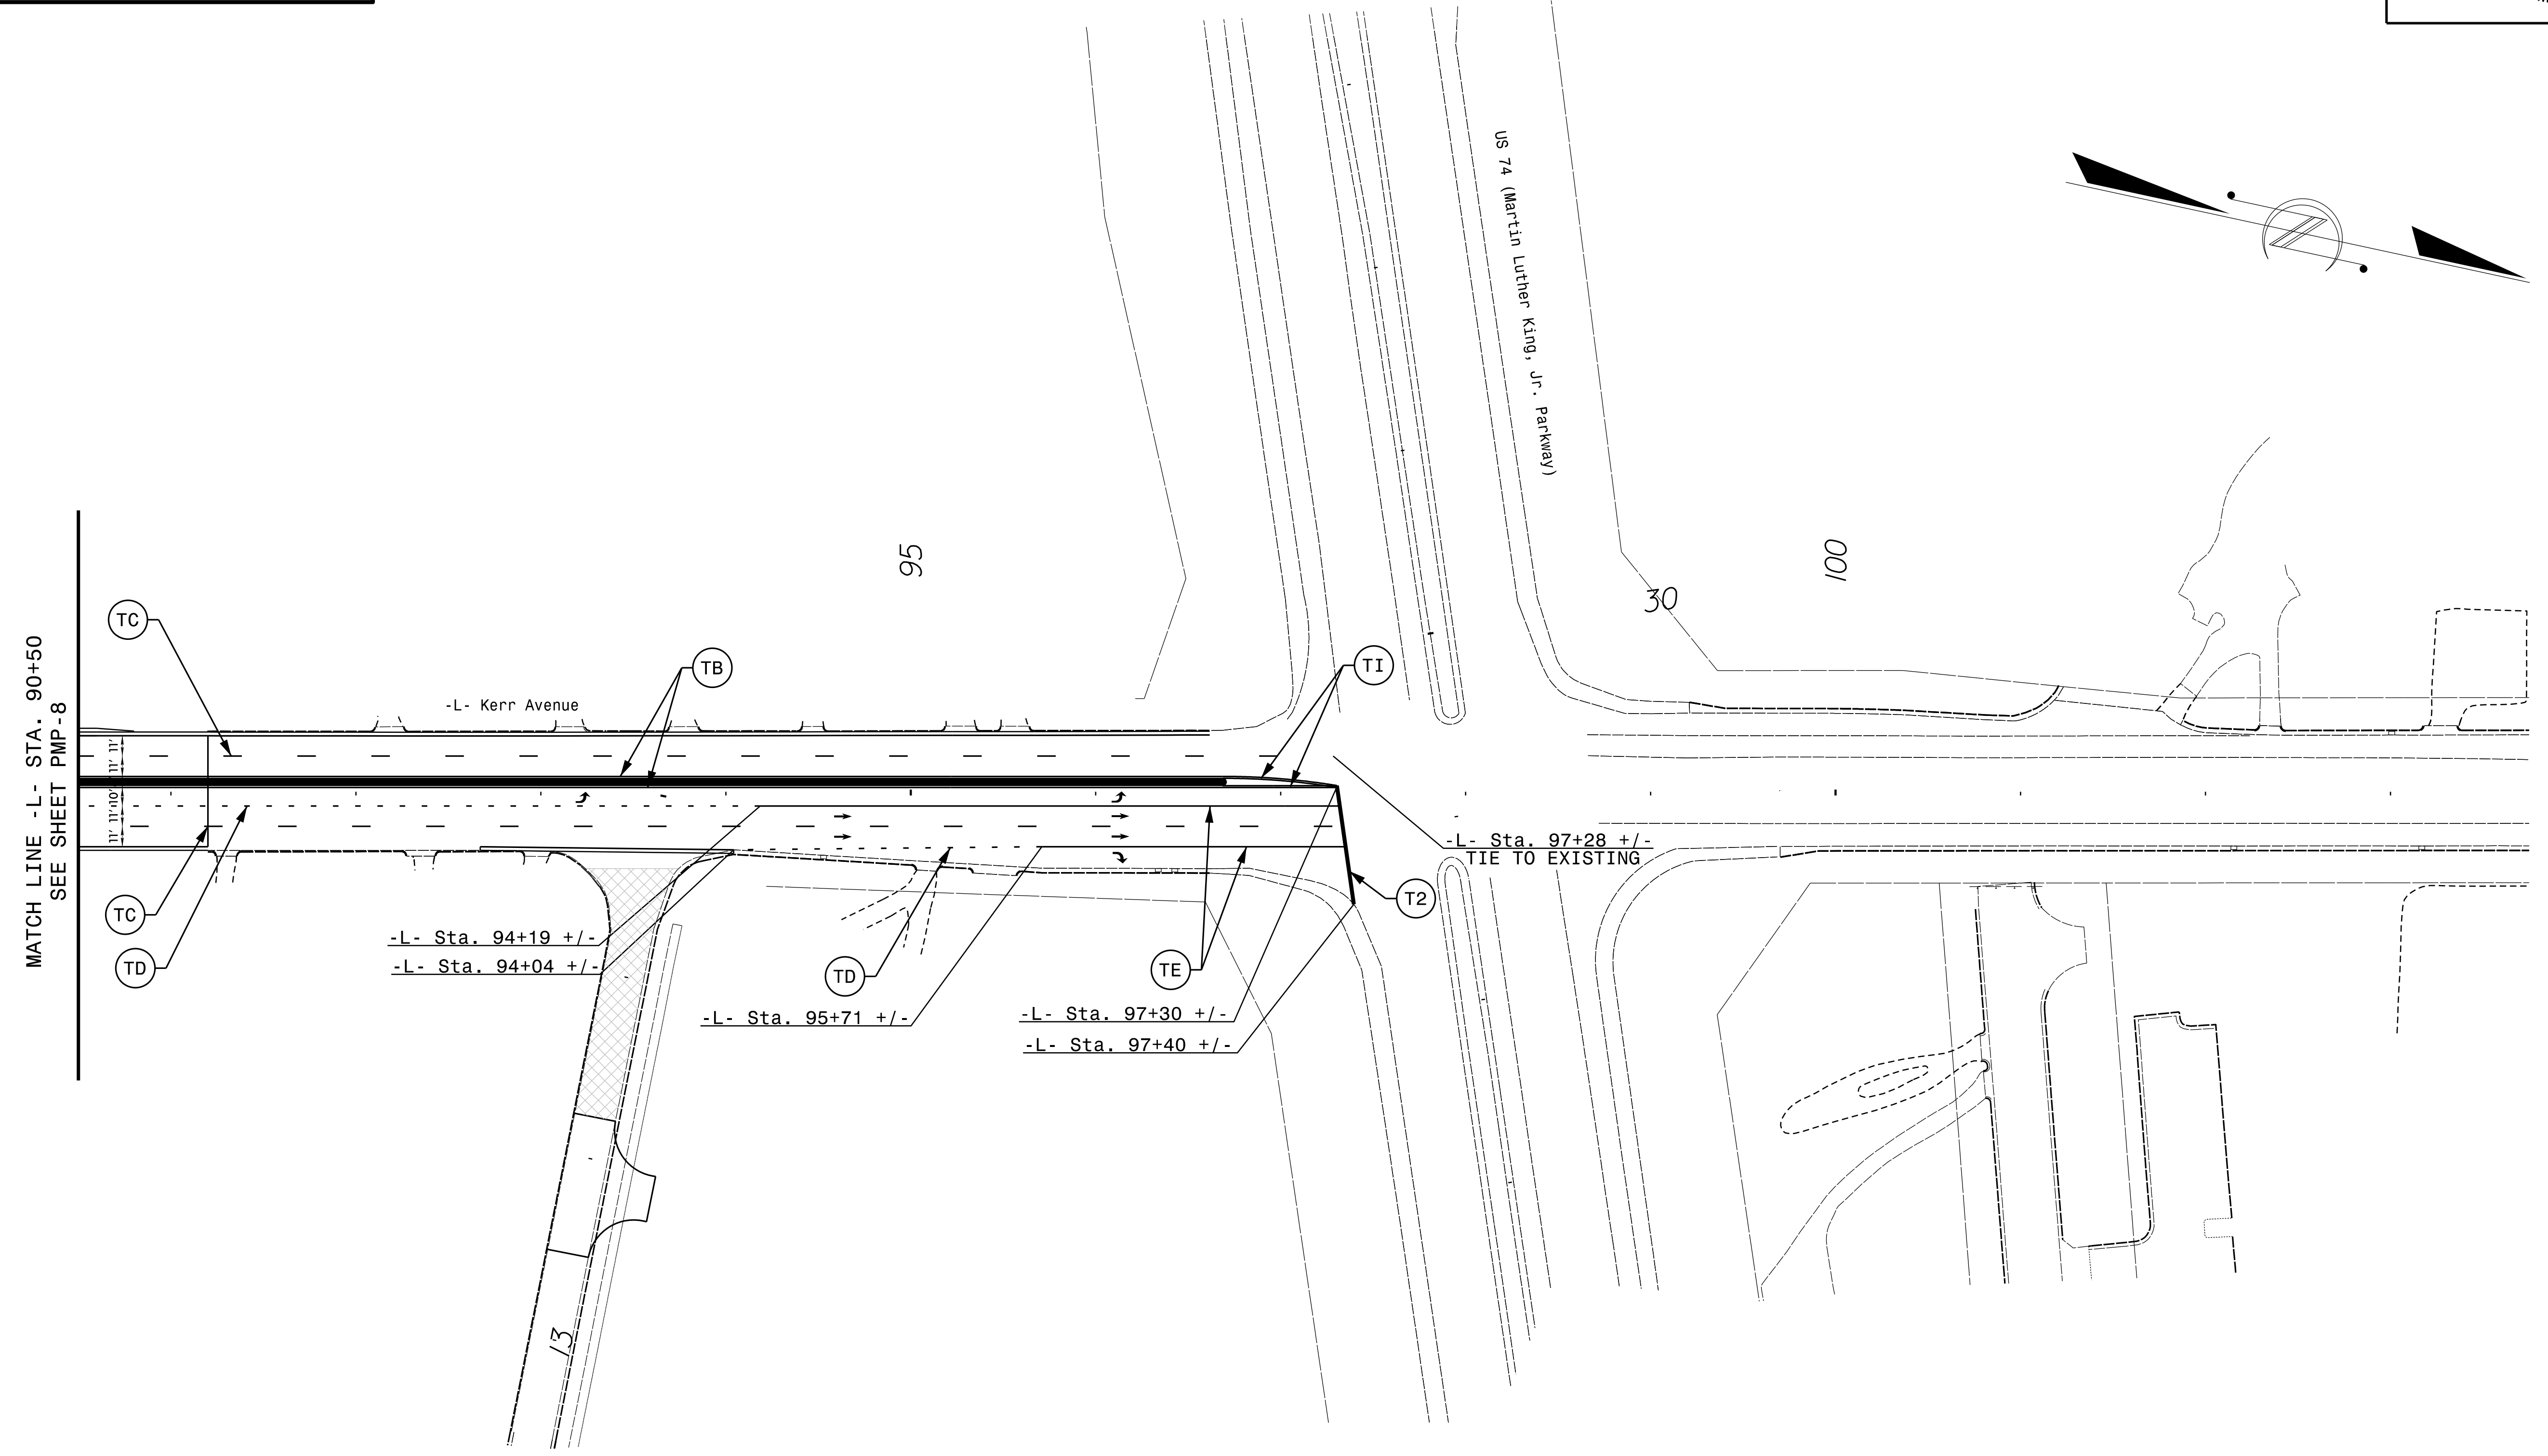


SYMBOL LEGEND	
	UC STRAIGHT ARROW
	UA LEFT ARROW
	UB RIGHT ARROW




TIP NO. U-3338B	SHEET NO. PMP-10
APPROVED: <i>William J. Hamilton</i> AS0600704648484	DATE: 1/15/2015
SEAL 	






SYMBOL LEGEND	
	UC STRAIGHT ARROW
	UA LEFT ARROW
	UB RIGHT ARROW
	UE COMBO. RIGHT / STRAIGHT ARROW
ONLY	UI ALPHANUMERIC CHARACTERS

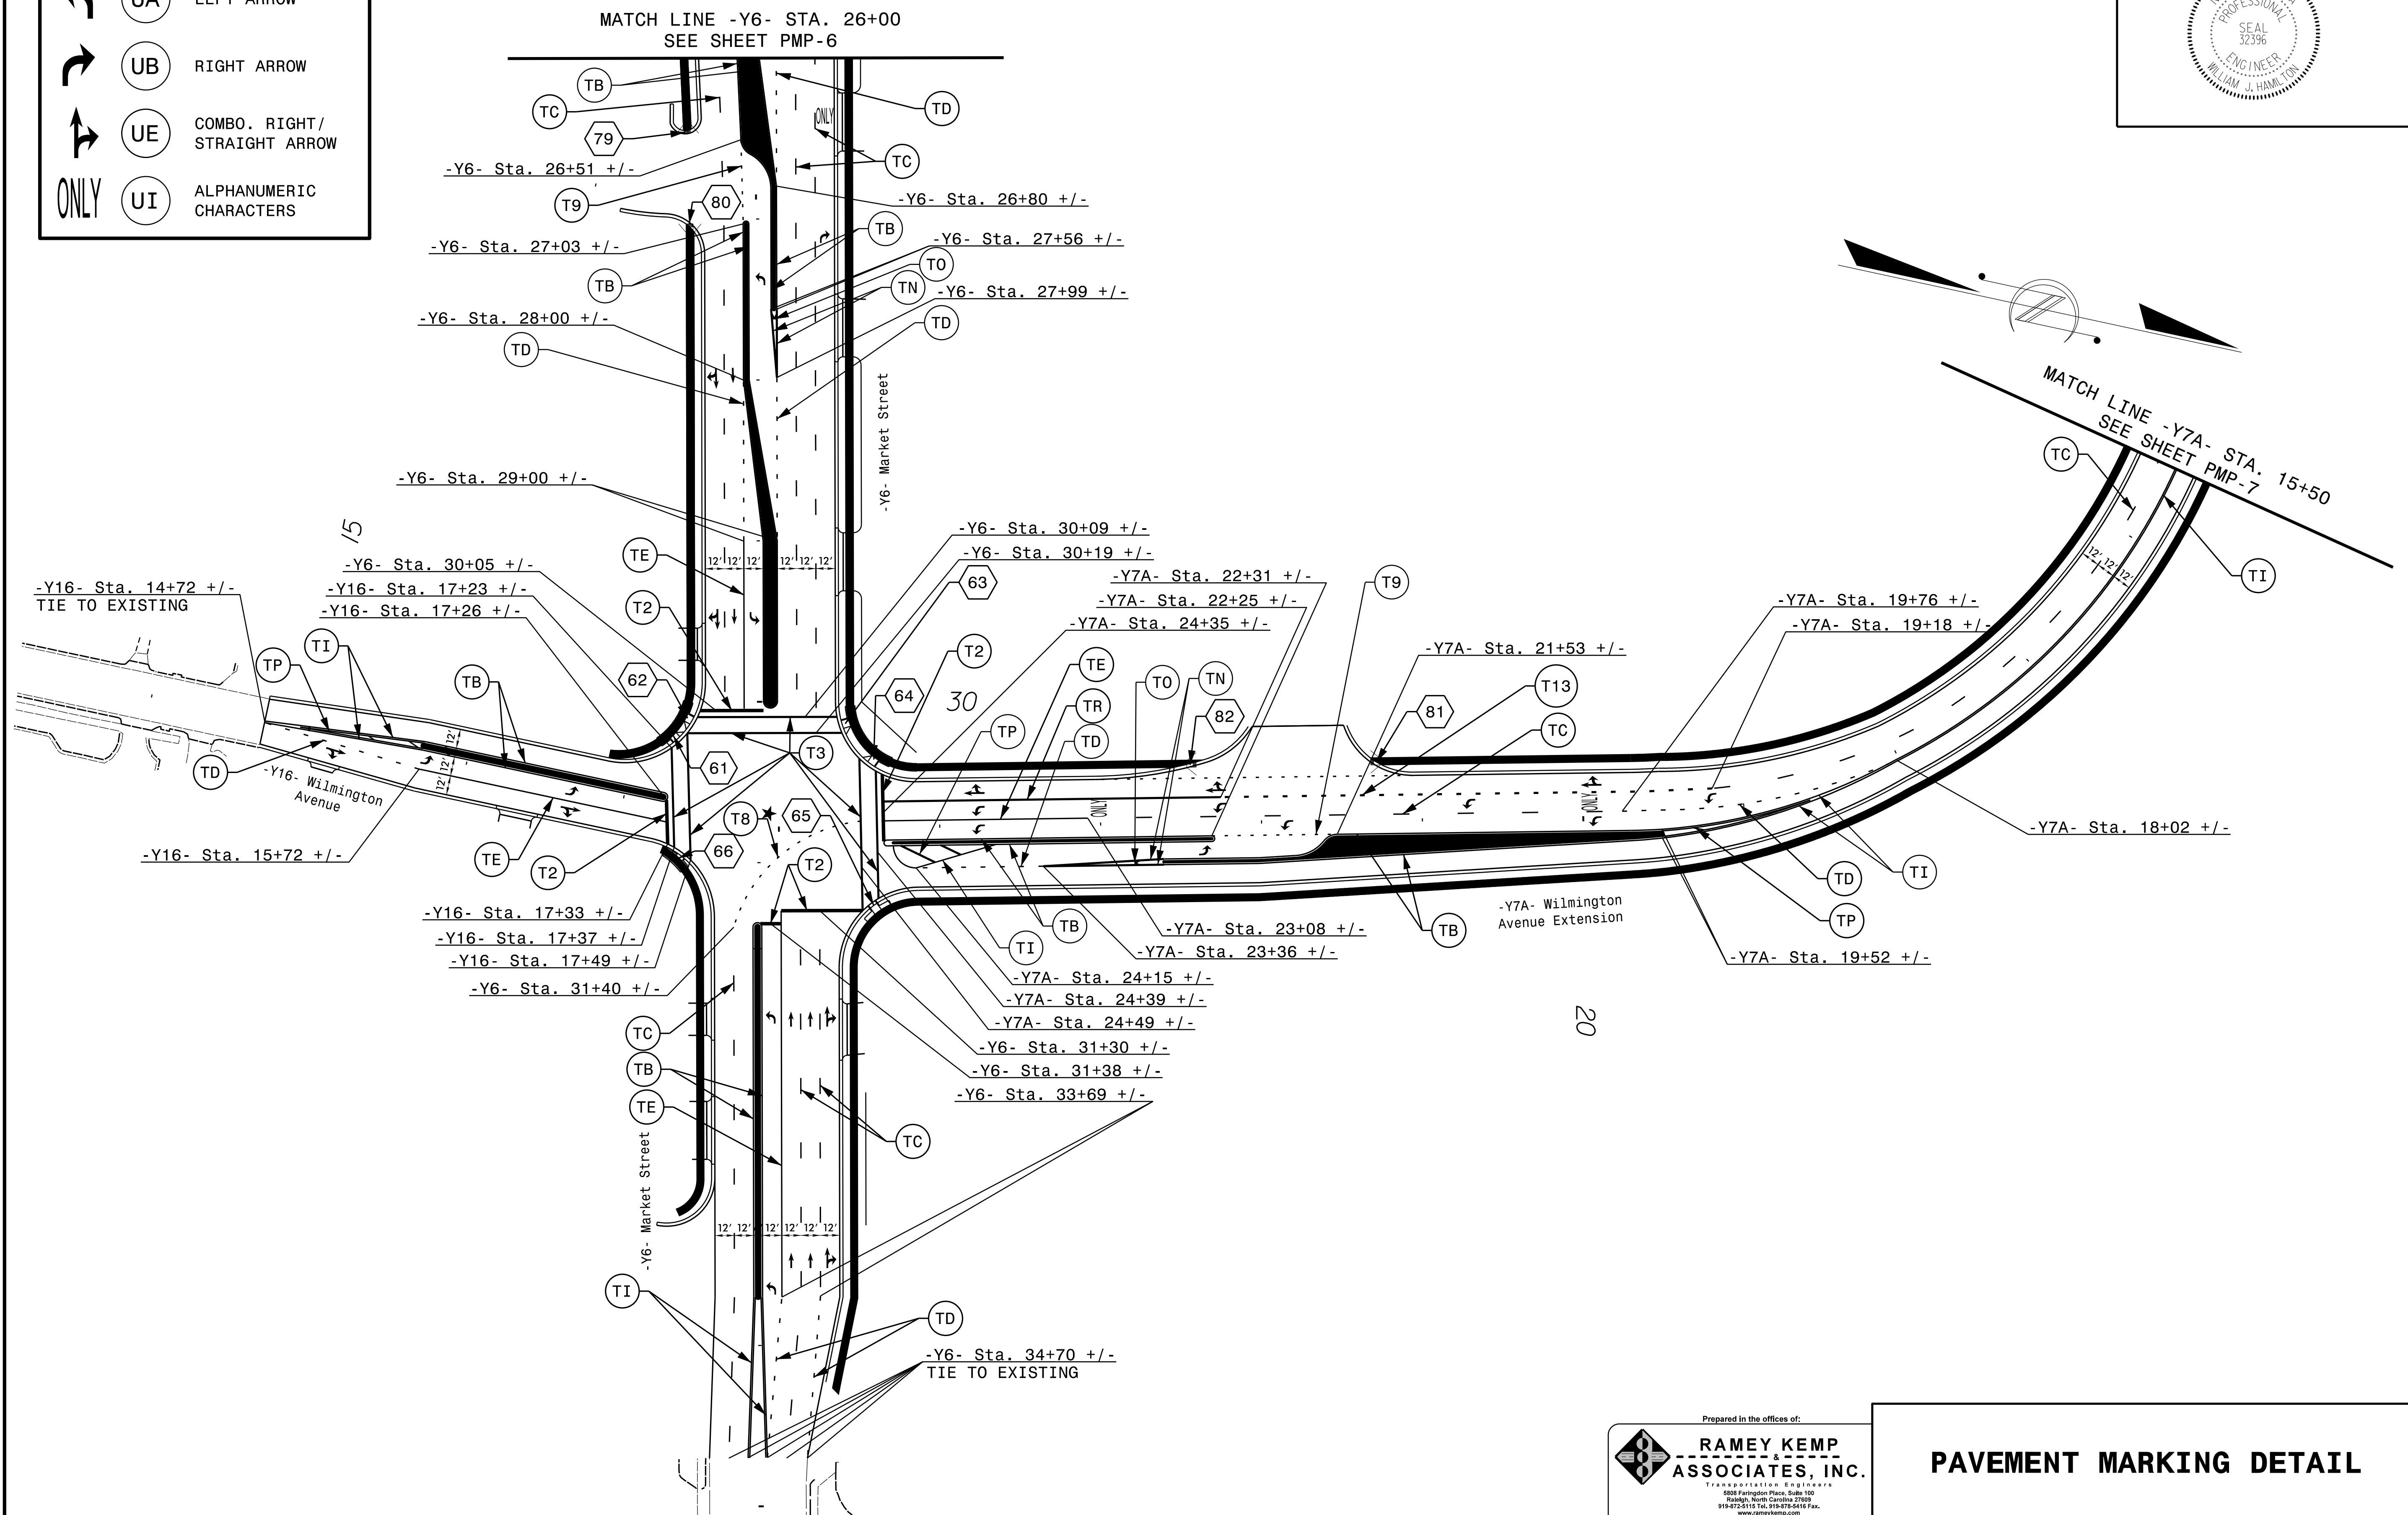


Prepared in the offices of:
RAMEY KEMP & ASSOCIATES, INC.
 Transportation Engineers
 5808 Farrington Place, Suite 100
 Raleigh, North Carolina 27609
 919-872-2115 Tel, 919-872-5416 Fax
 www.rameykemp.com

PAVEMENT MARKING DETAIL

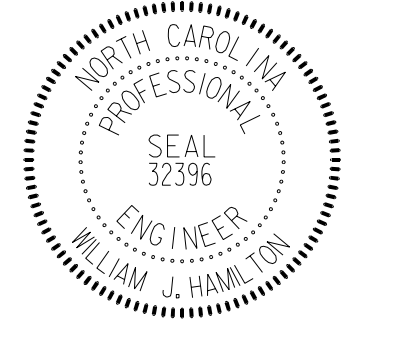TIP NO. U-3338B	SHEET NO. PMP-11
APPROVED: <i>William J. Hamilton</i>	DocuSigned by: <i>William J. Hamilton</i> A0680D704648484
DATE: 1/15/2015	
SEAL	
	

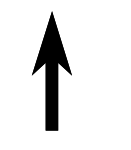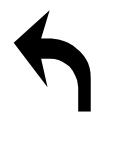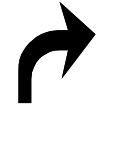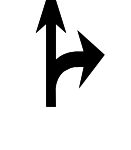SYMBOL LEGEND	
	UC STRAIGHT ARROW
	UA LEFT ARROW
	UB RIGHT ARROW
	UE COMBO. RIGHT/ STRAIGHT ARROW
ONLY 	UI ALPHANUMERIC CHARACTERS

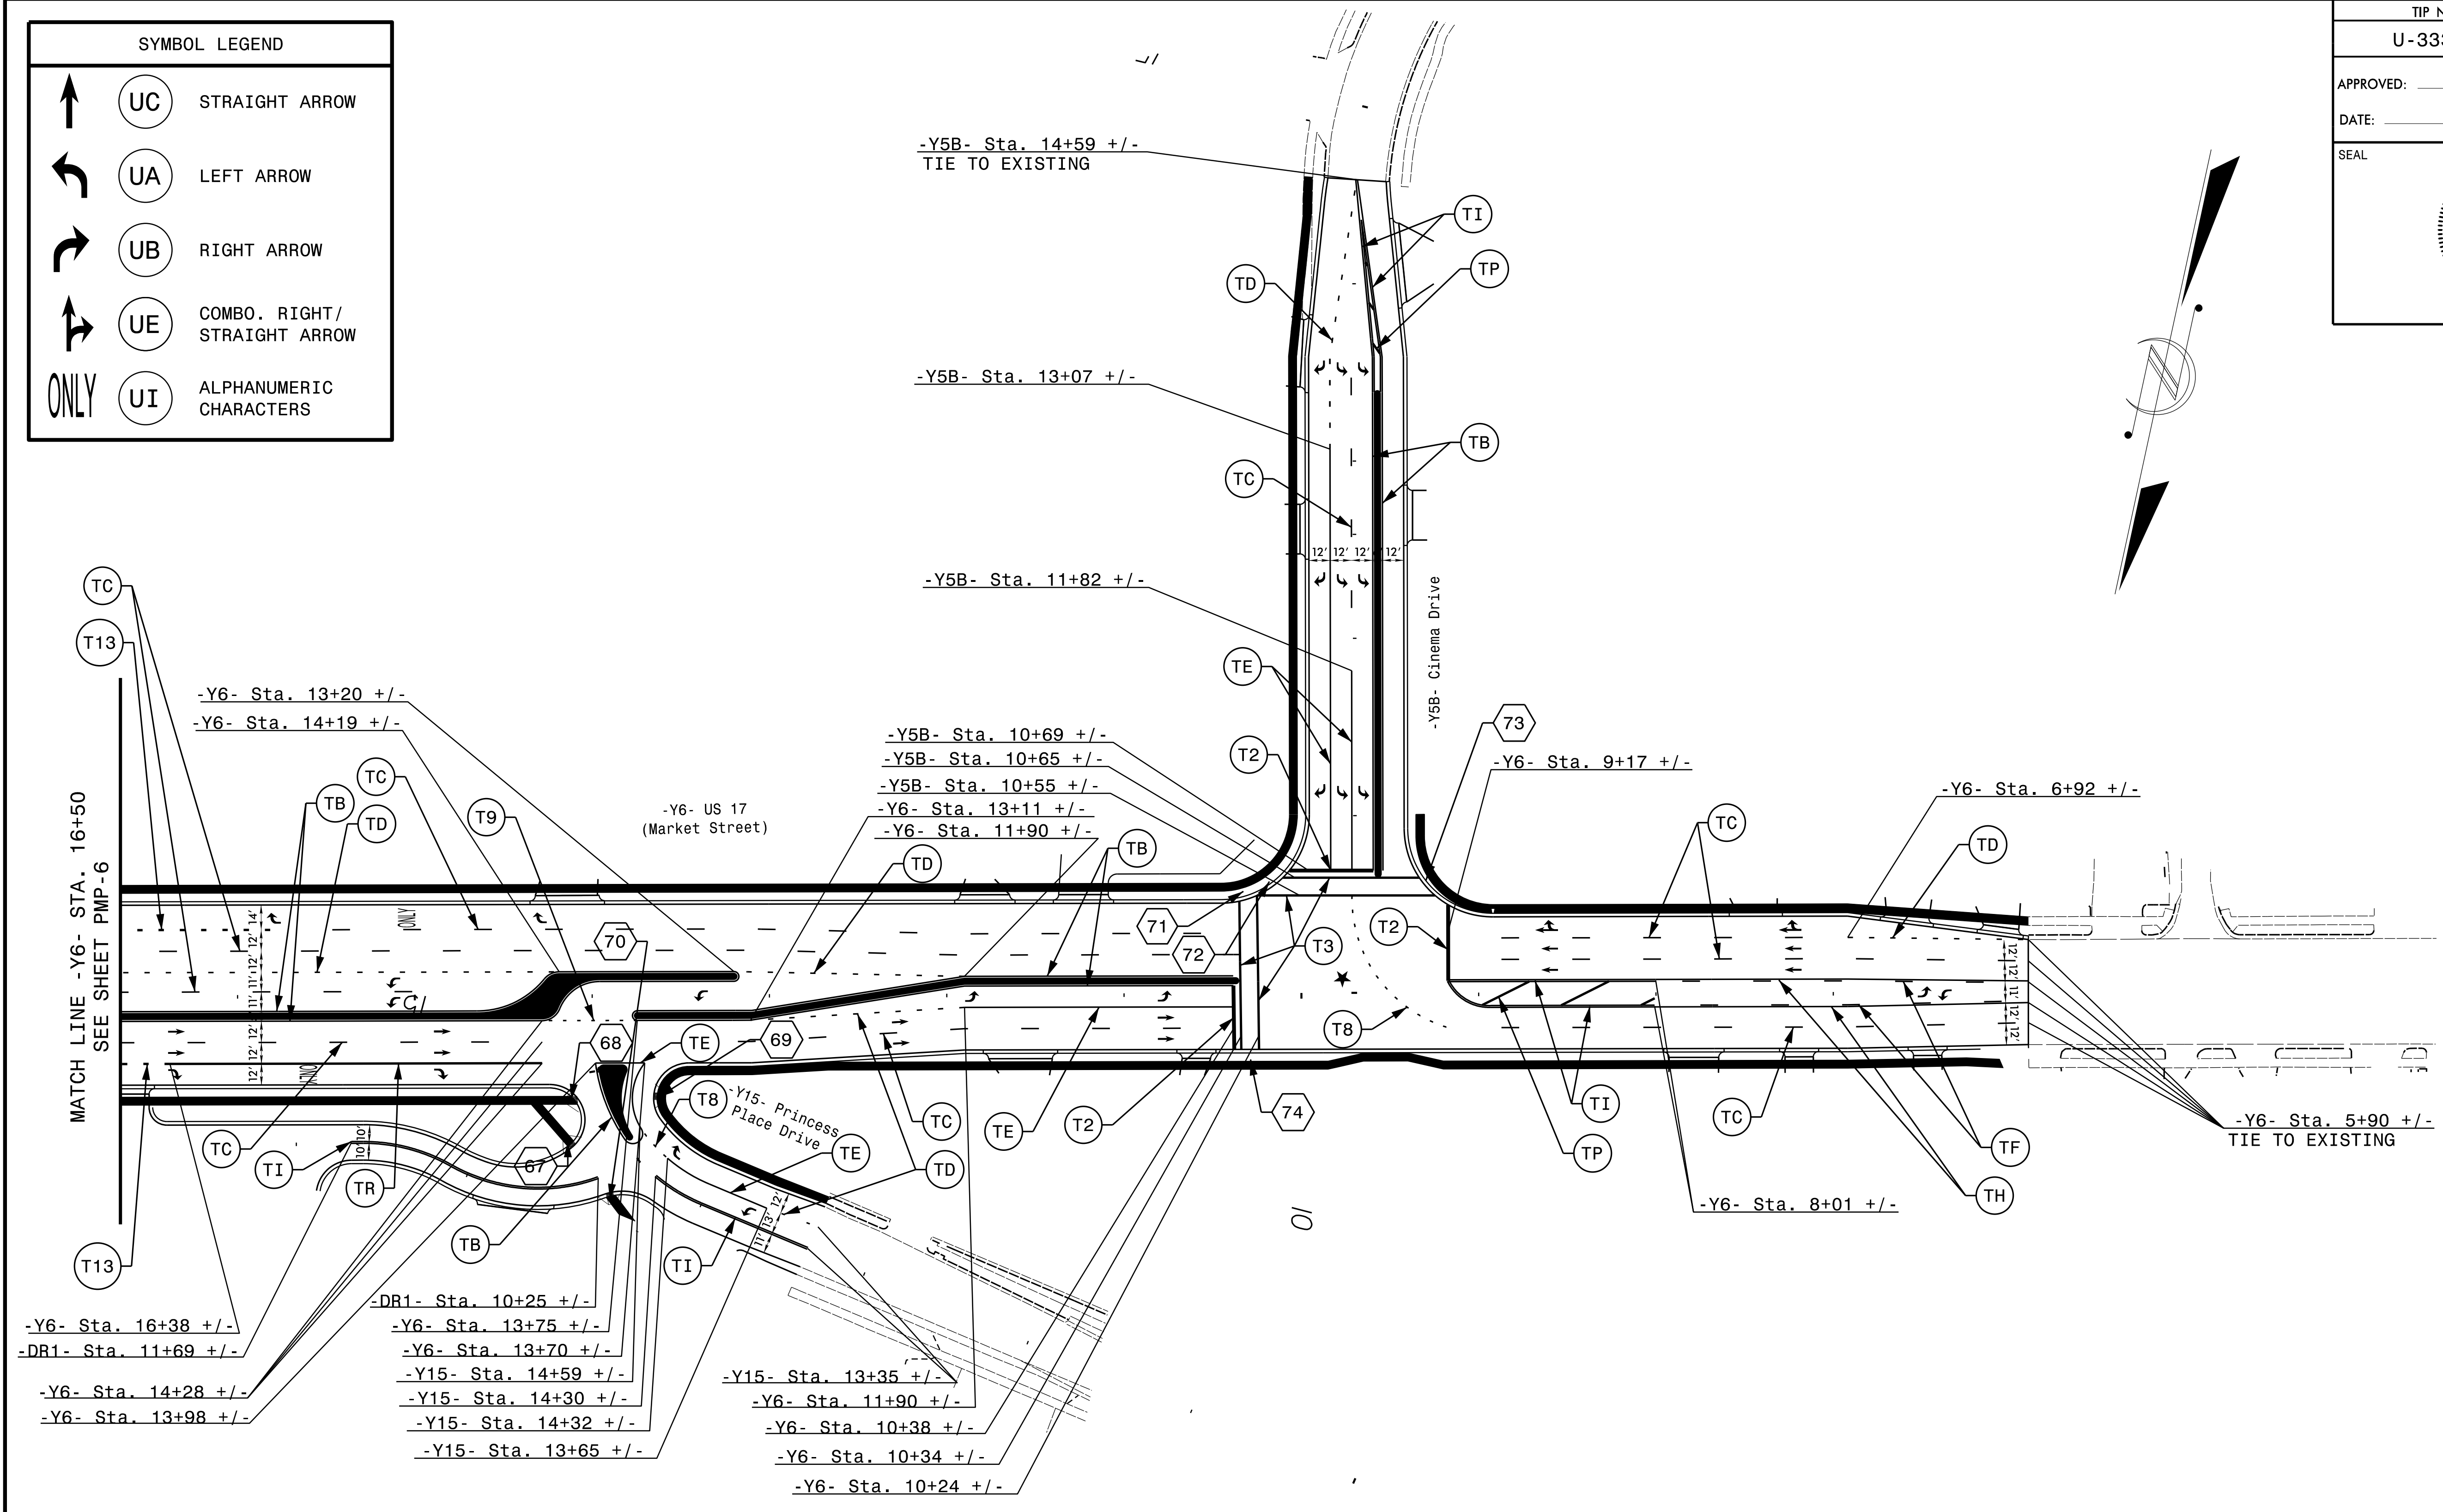



Prepared in the offices of:





RAMEY KEMP & ASSOCIATES, INC.
 Transportation Engineers
 5808 Farrington Place, Suite 100
 Raleigh, North Carolina 27609
 919-872-2115 Tel, 919-872-5416 Fax
 www.rameykemp.com

PAVEMENT MARKING DETAIL

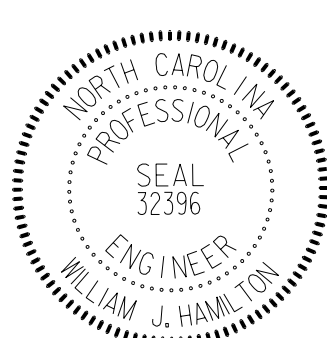TIP NO. U-3338B	SHEET NO. PMP-12
APPROVED: <i>Jason Hamilton, PE</i> <small>A05607046484</small>	
DATE: 12/10/2014	
SEAL	
	

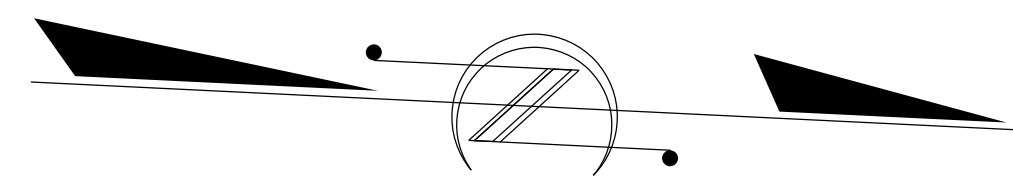

MATCH LINE -Y12- STA. 13+00
SEE SHEET PMP-8

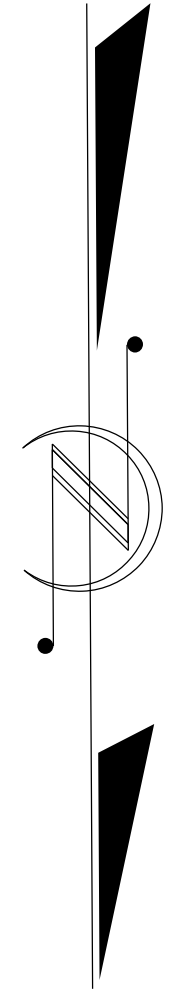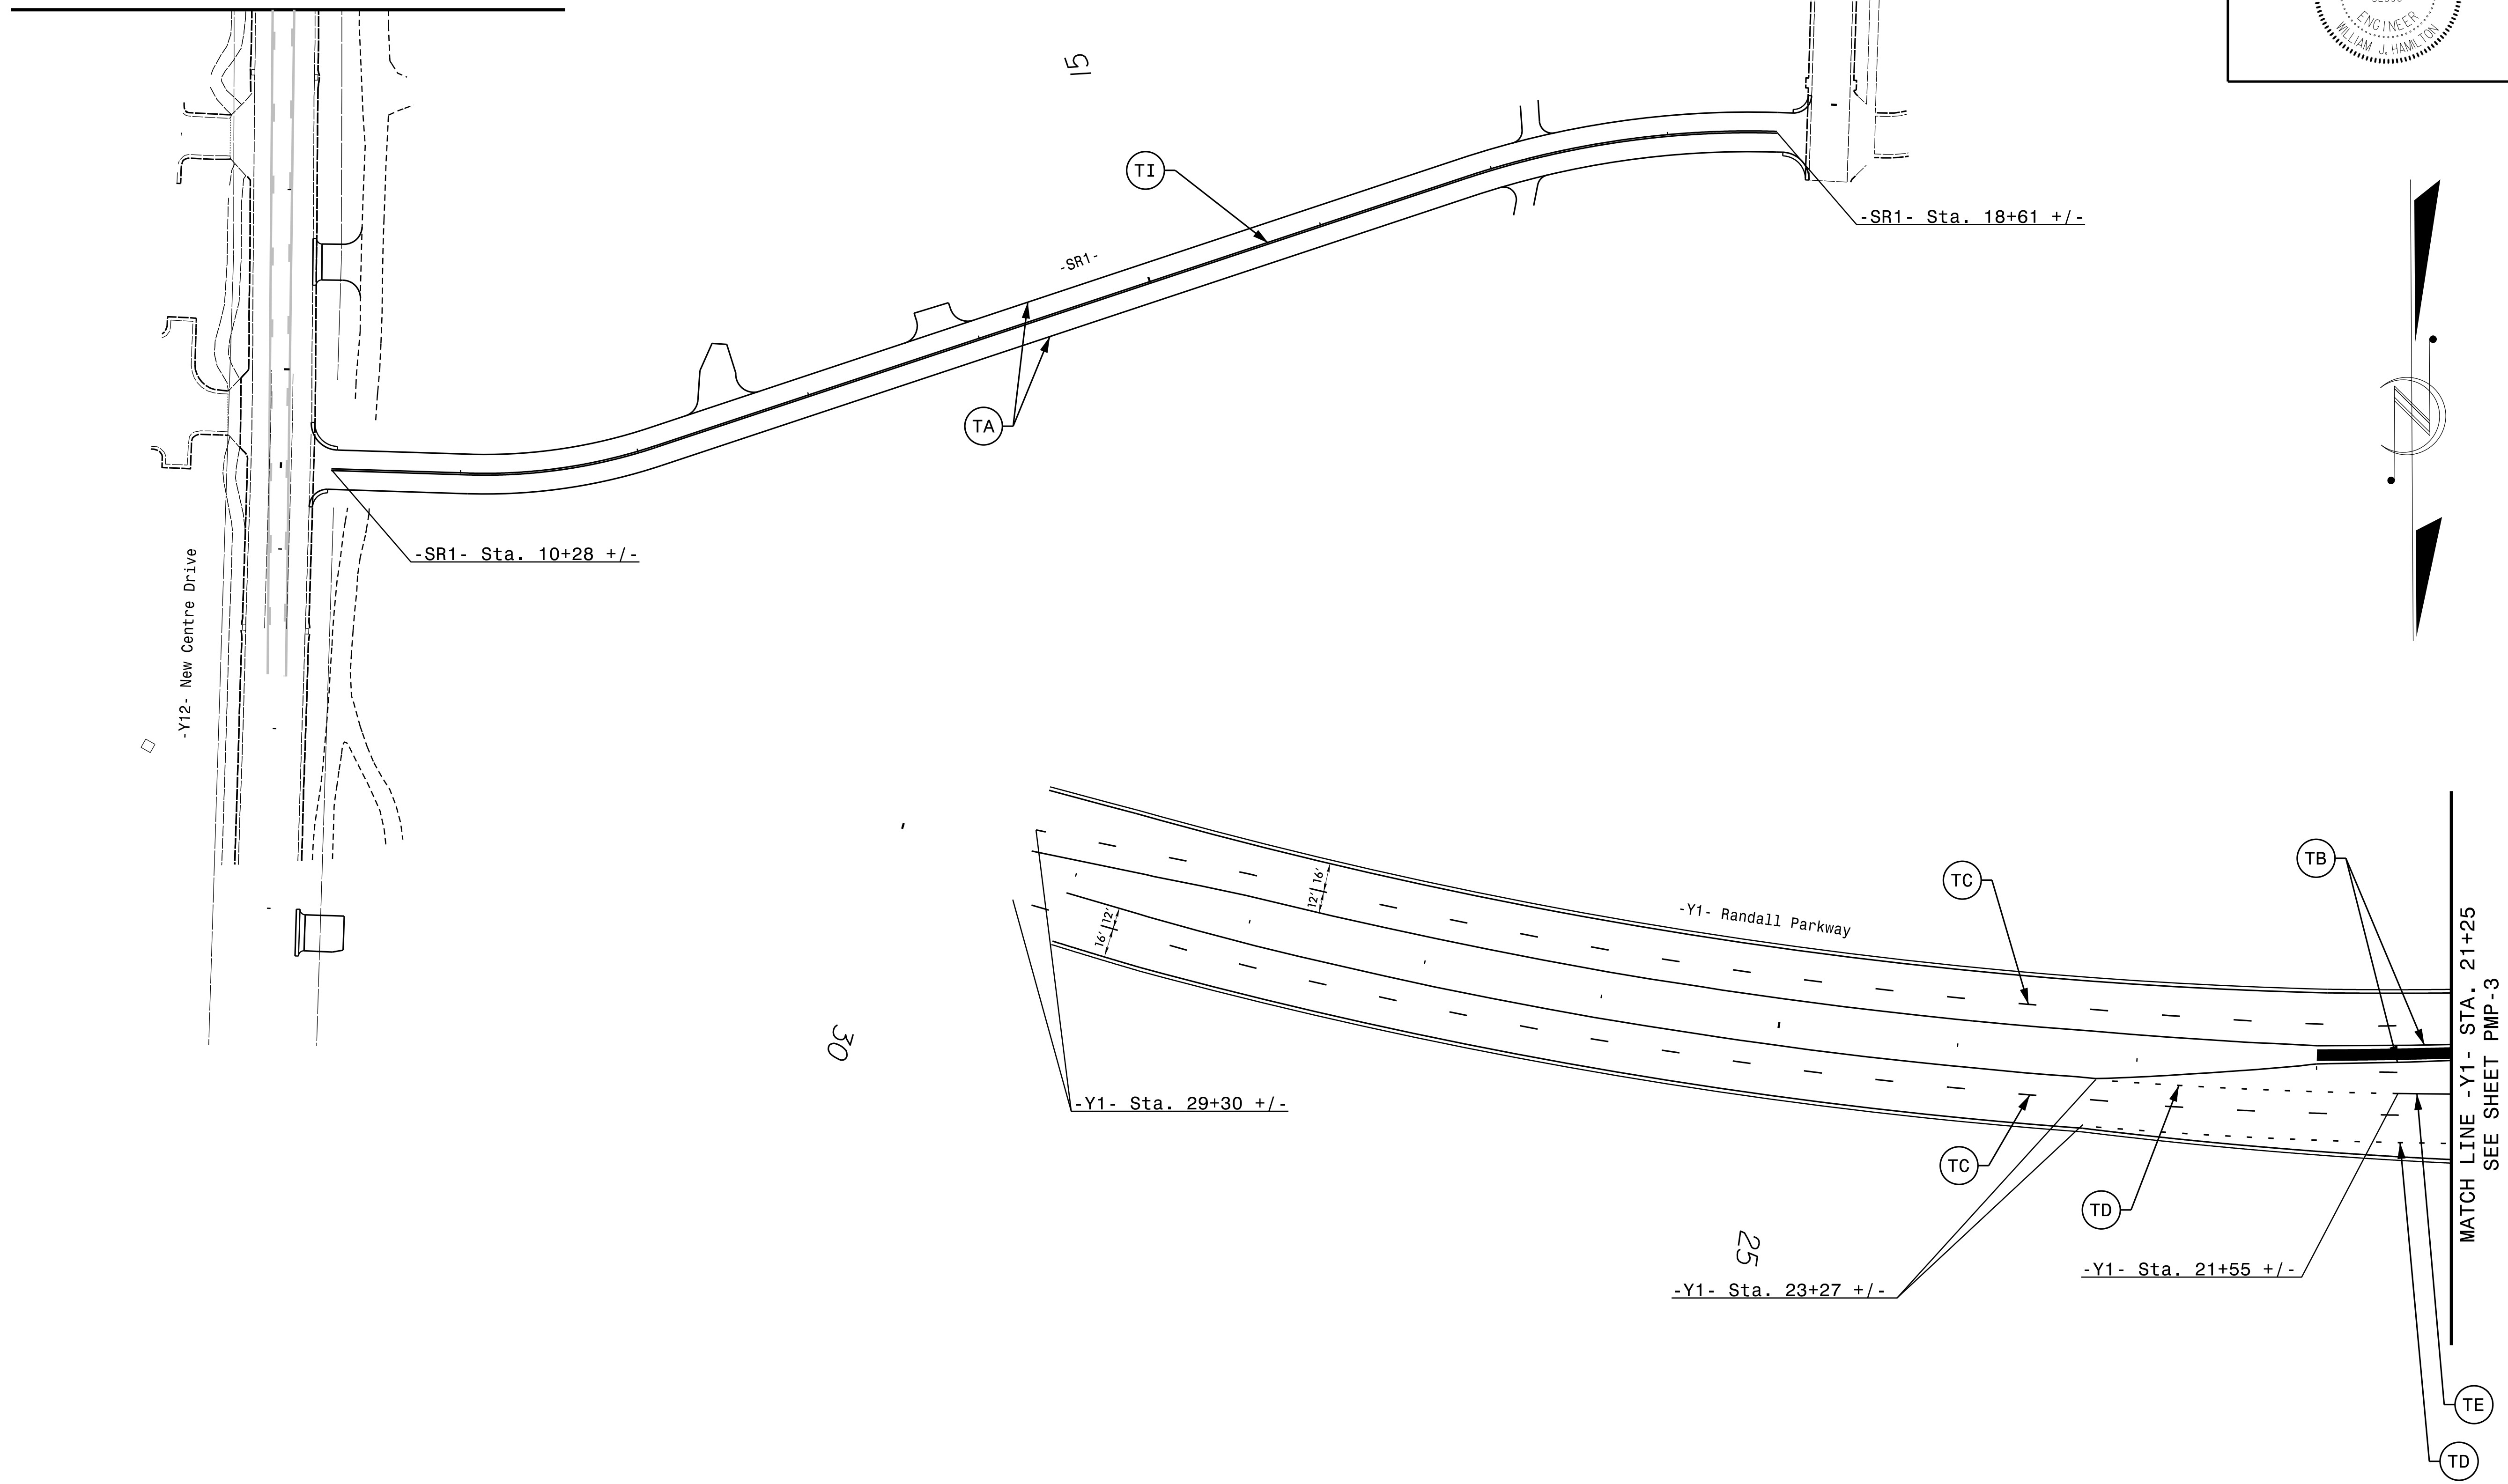

Prepared in the offices of:



RAMEY KEMP & ASSOCIATES, INC.
 Transportation Engineers
 5808 Farrington Place, Suite 100
 Raleigh, North Carolina 27609
 919-872-2115 Tel, 919-872-6416 Fax
 www.rameykemp.com

PAVEMENT MARKING DETAIL