


NAD 83/NSRS 2007

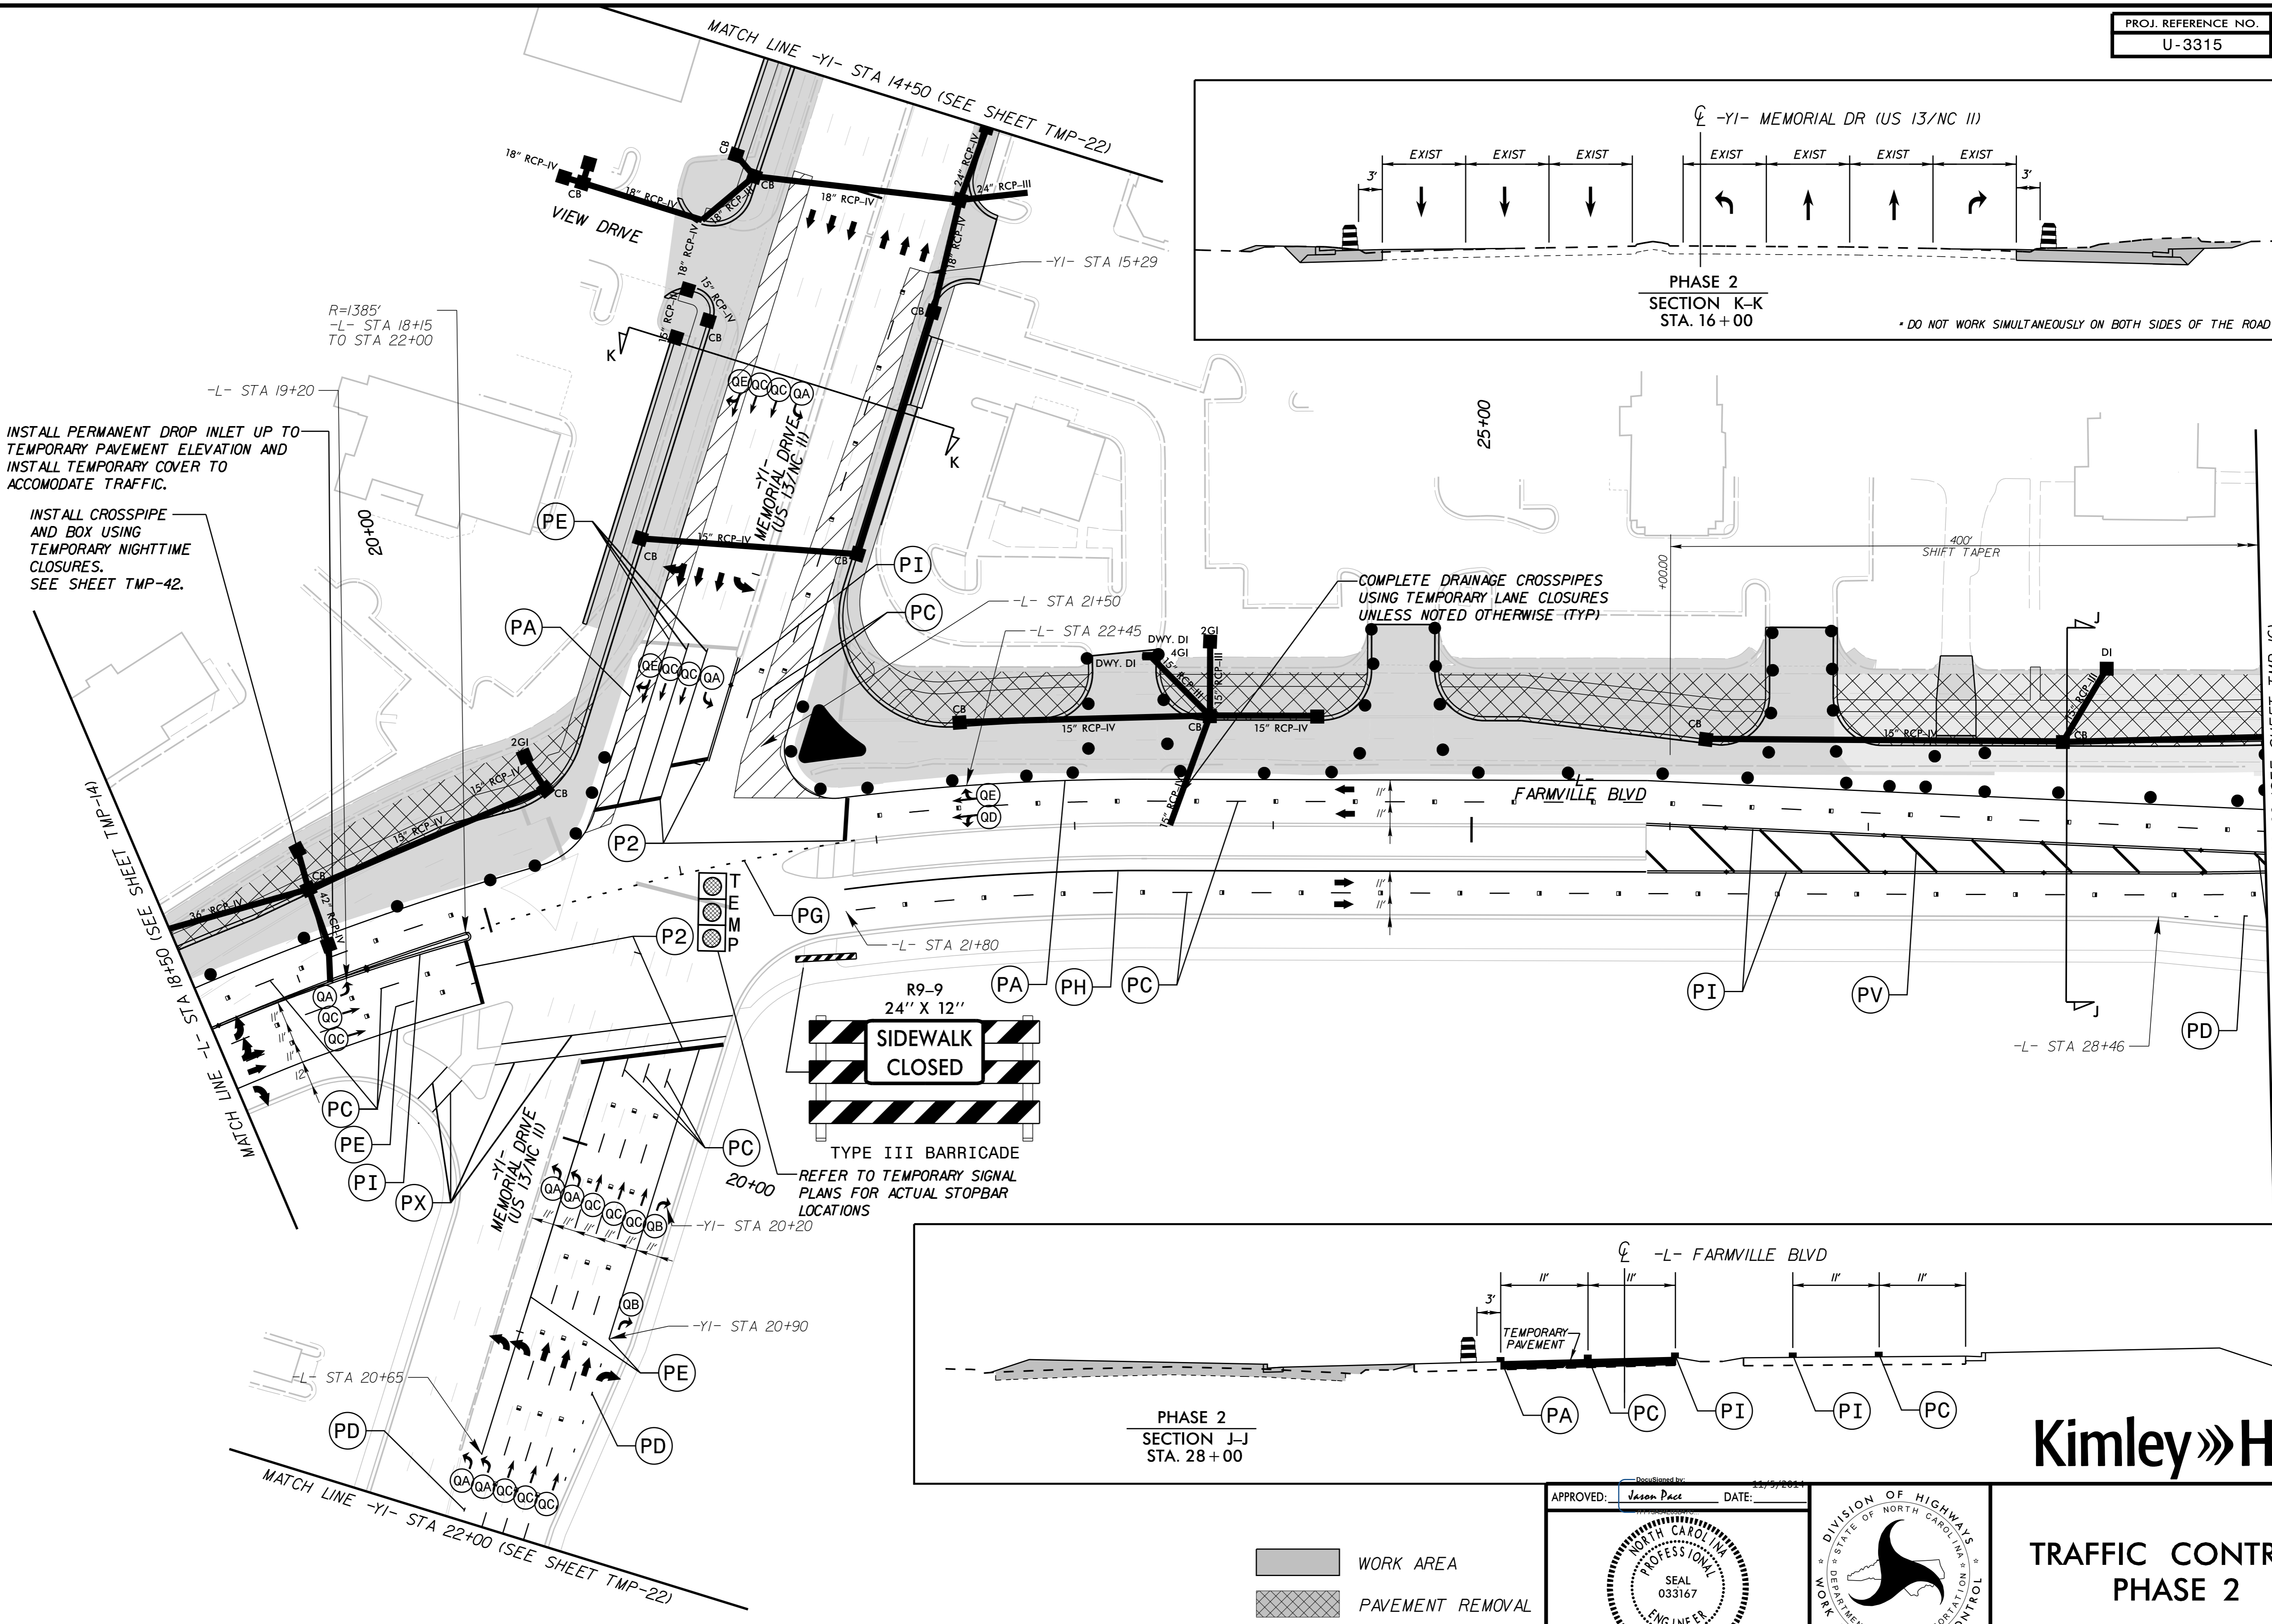


K:\RAL_Roadway\01036175_U-3315\NT\TrafficControl\CP\Sheet\3315_TMP_psh15.dgn 11/4/2014

- WORK AREA
- PAVEMENT REMOVAL
- WEDGING

APPROVED: Jason Pace DATE: 11/4/2014

NORTH CAROLINA PROFESSIONAL SEAL 033167 ENGINEER JAMES J. PACE

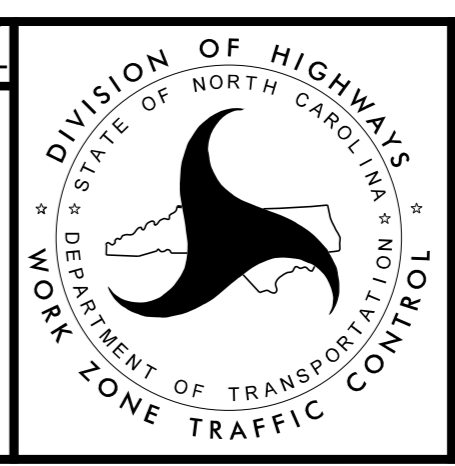

Kimley»Horn

TRAFFIC CONTROL PHASE 2