

NAD 83/NSRS 2007

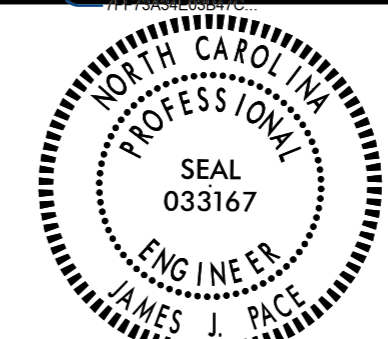
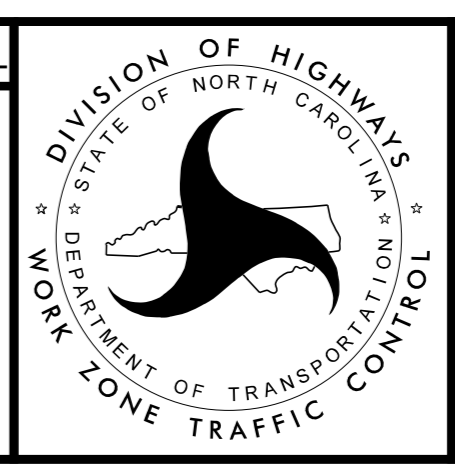
MATCH LINE -L- STA 51+00 (SEE SHEET TMP-17)

MATCH LINE -L- STA 61+00 (SEE SHEET TMP-19)

- WORK AREA
- PAVEMENT REMOVAL
- WEDGING

REFER TO SHEET TMP-30 AND
TMP-32 FOR DETOUR ROUTES

APPROVED: Jason Pace DATE: 12/17/2014

Kimley»Horn

TRAFFIC CONTROL
PHASE 2

K:\RAL_Roadway\01036175 (U-3315)NTrafficControl\CP\Sheets\U3315_TMP_pshB.dgn 11/4/2014