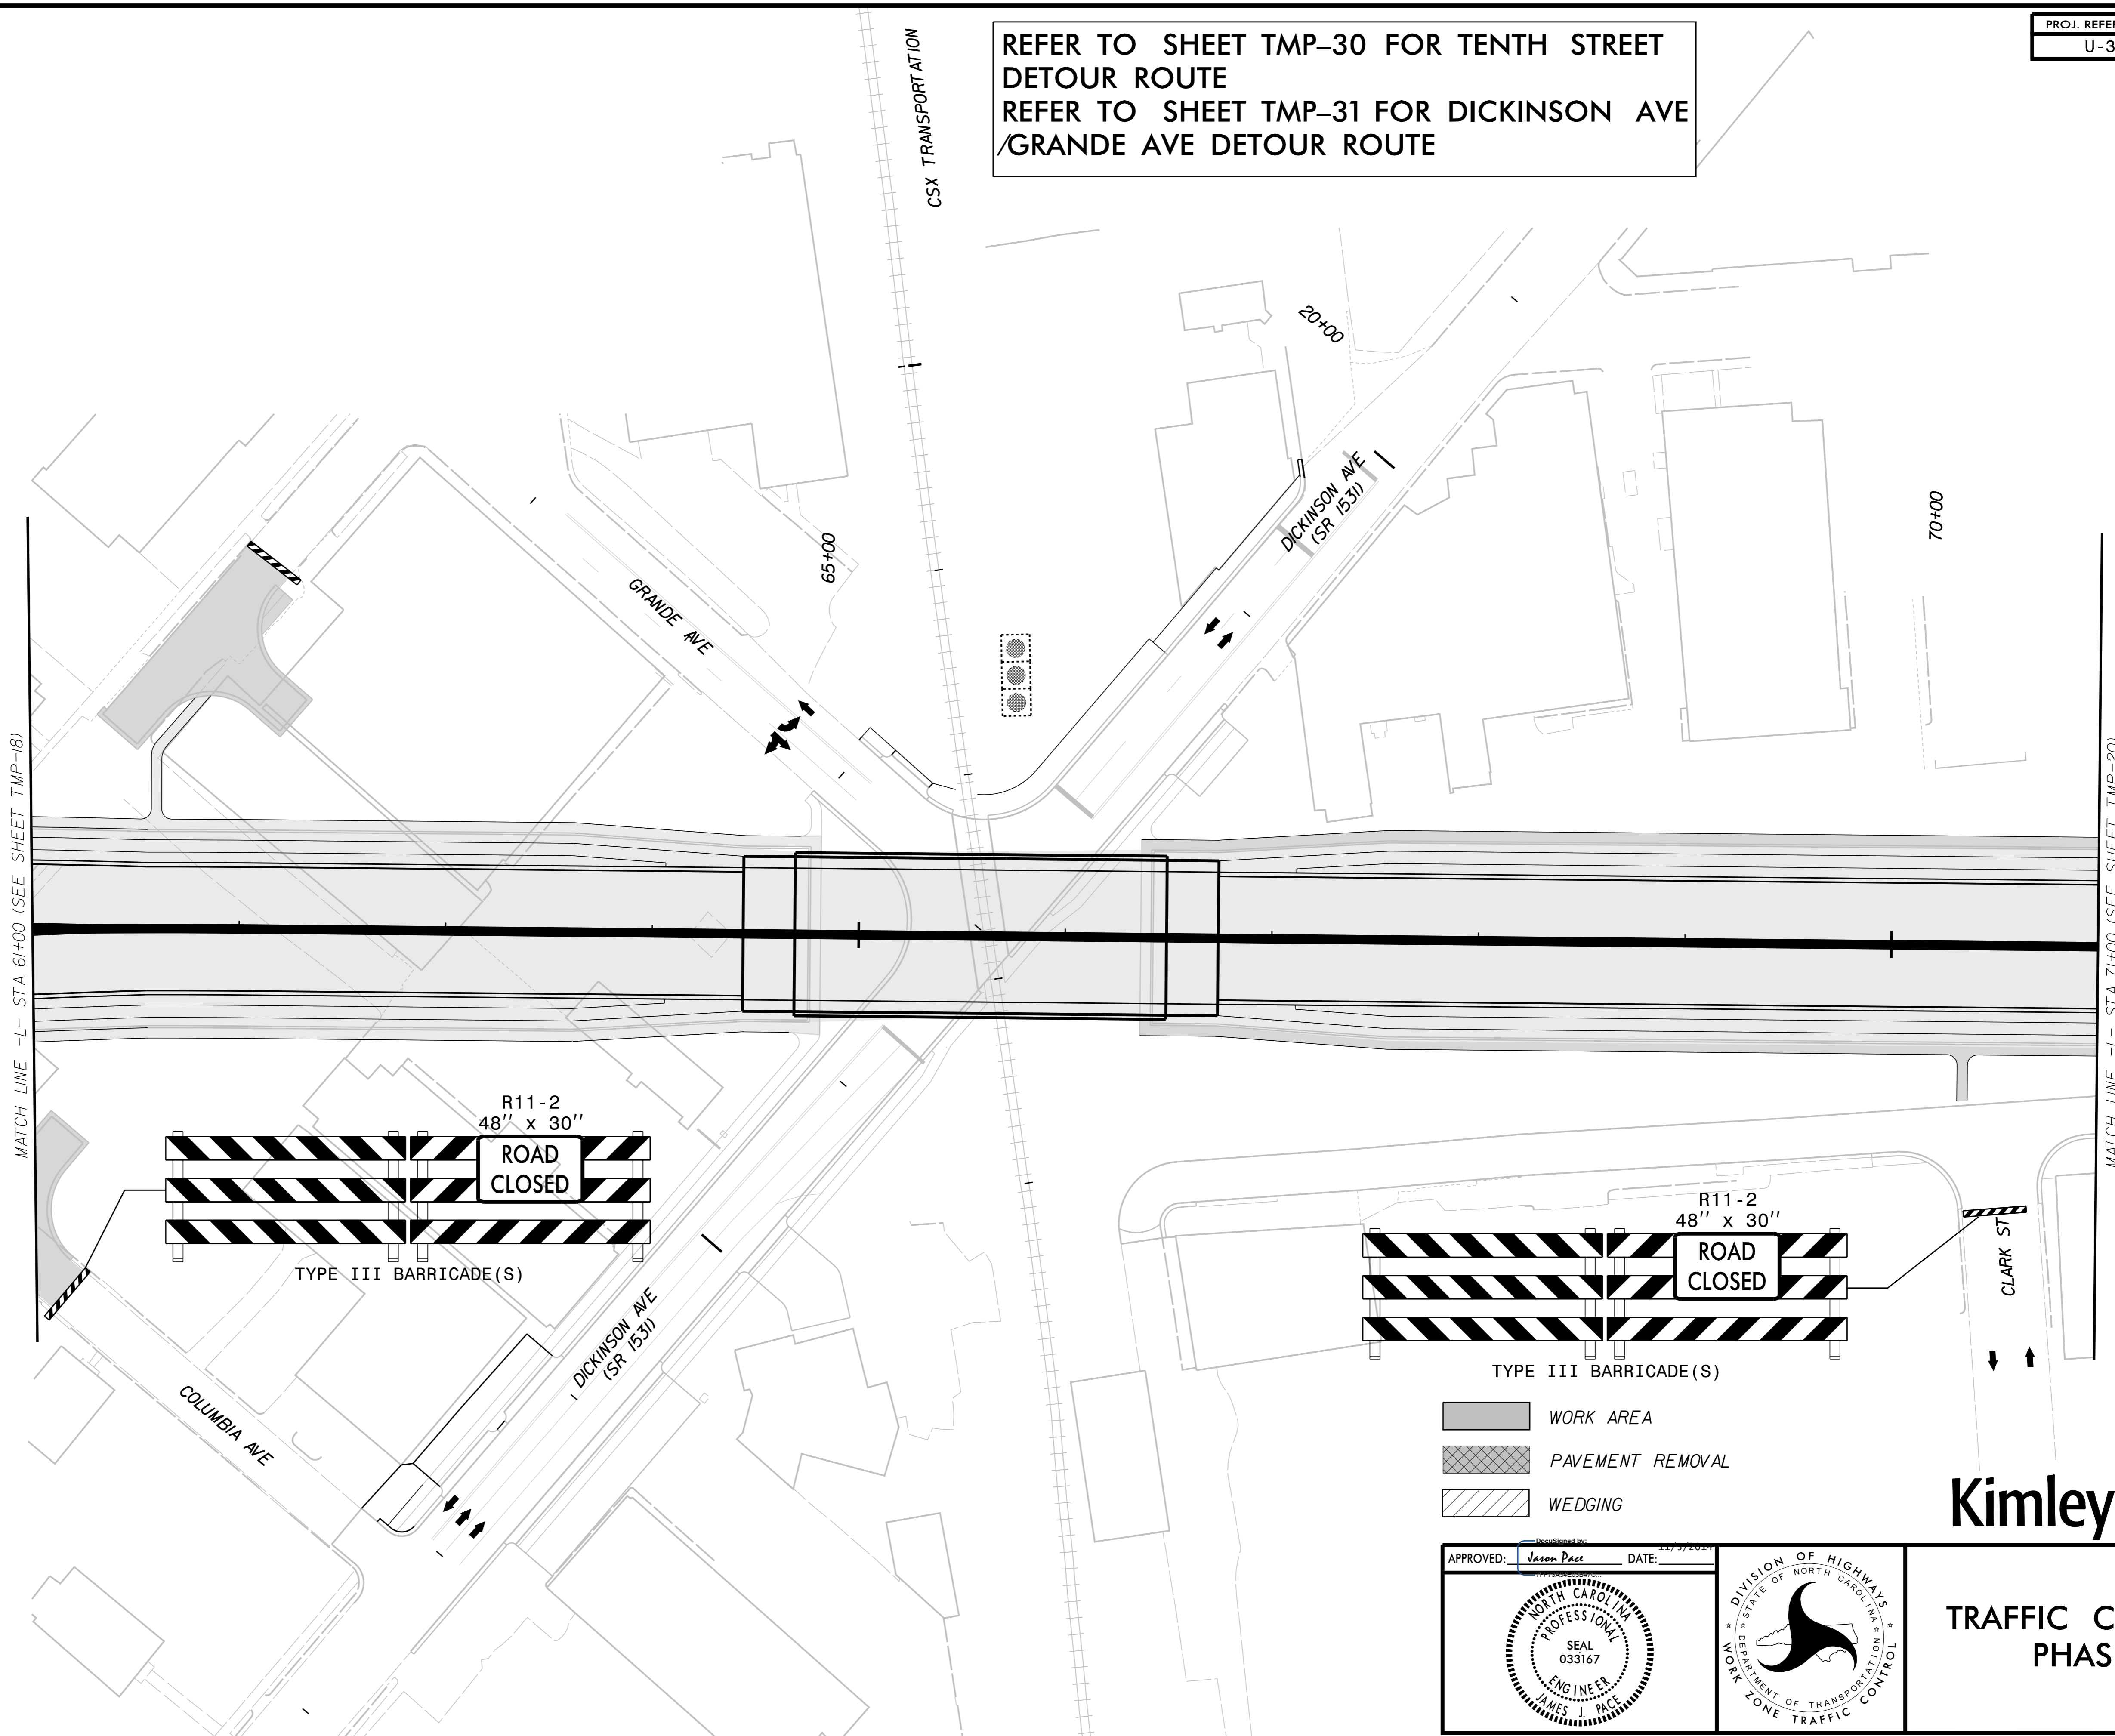





REFER TO SHEET TMP-30 FOR TENTH STREET
DETOUR ROUTE
REFER TO SHEET TMP-31 FOR DICKINSON AVE
/GRANDE AVE DETOUR ROUTE

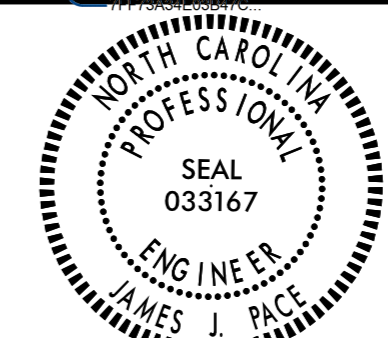
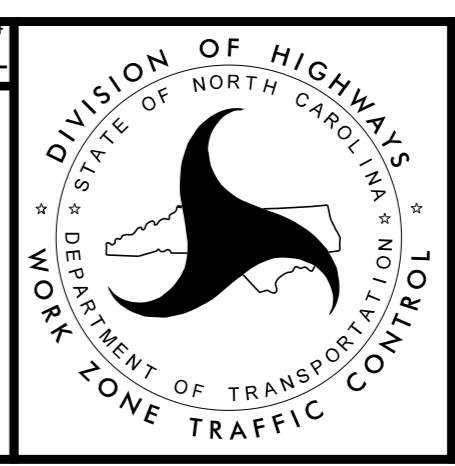


K:\RAL_Roadway\01036175 (U-3315)\TrafficControl\CP\Sheets\U3315_TMP_psh19.dgn
11/4/2014

-  WORK AREA
-  PAVEMENT REMOVAL
-  WEDGING

Kimley»Horn

APPROVED: Jason Pace DATE: 11/3/2014

**TRAFFIC CONTROL
PHASE 2**