


MATCH LINE -L- STA 71+00 (SEE SHEET TMP-19)

MATCH LINE -L- STA 81+00 (SEE SHEET TMP-21)

- WORK AREA
- PAVEMENT REMOVAL
- WEDGING


REFER TO SHEET TMP-30 FOR
WASHINGTON ST DETOUR
ROUTE AND SIGNING

BEGIN CONSTRUCTION
-Y13- Sta.12+33

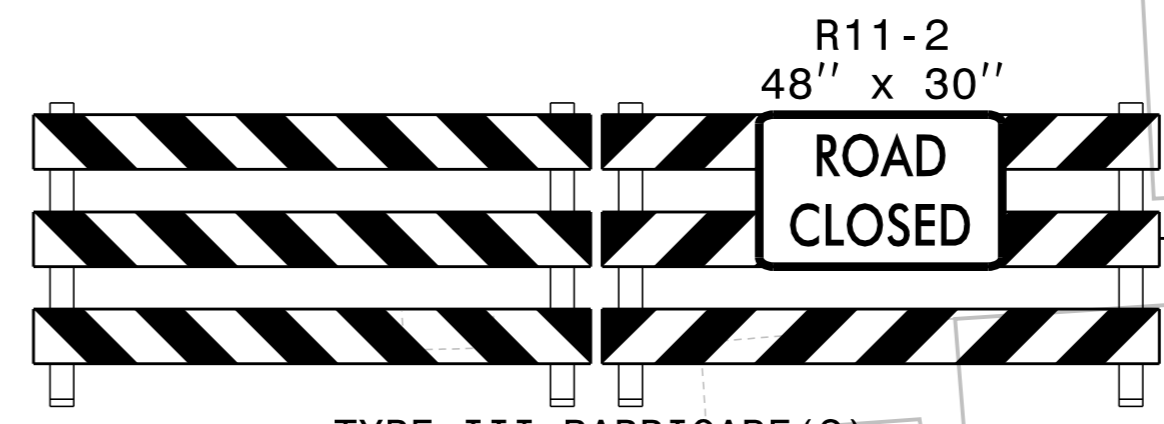

TYPE III BARRICADE(S)

END CONSTRUCTION
-Y13- Sta.14+87

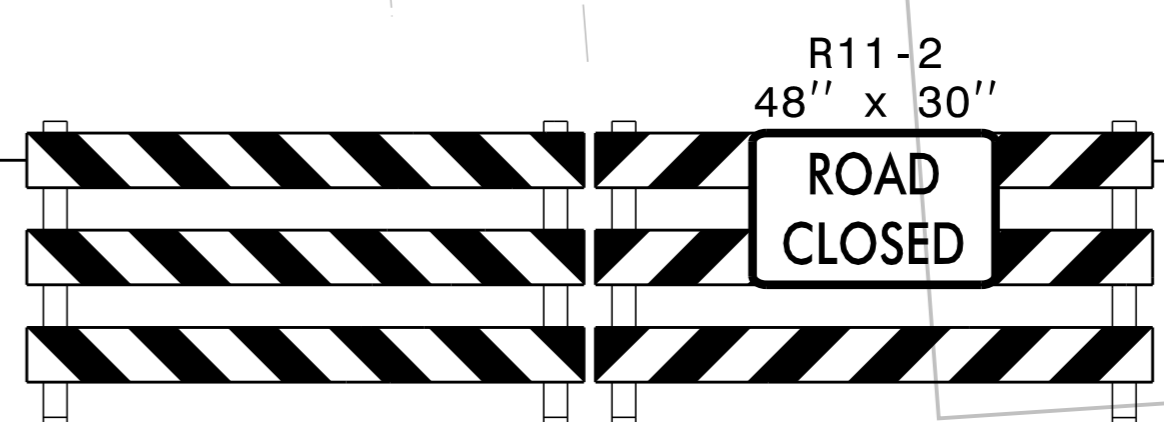


TYPE III BARRICADE(S)

K:\RAL_Roadway\01036175_U-3315\TrafficControl\CP\Sheets\U3315_TMP_pst20.dgn

11/4/2014

APPROVED: Jason Pace DATE: 11/17/2014

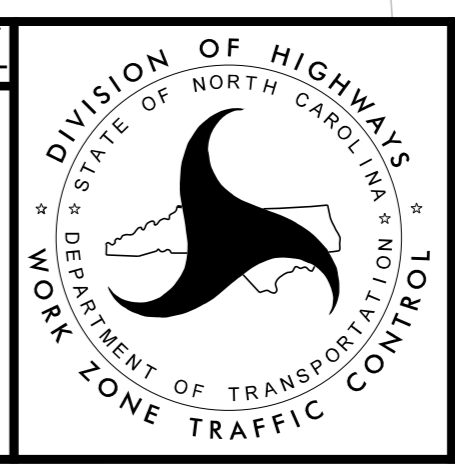

Kimley»Horn

**TRAFFIC CONTROL
PHASE 2**