


15+00


NAD 83/NSRS 2007

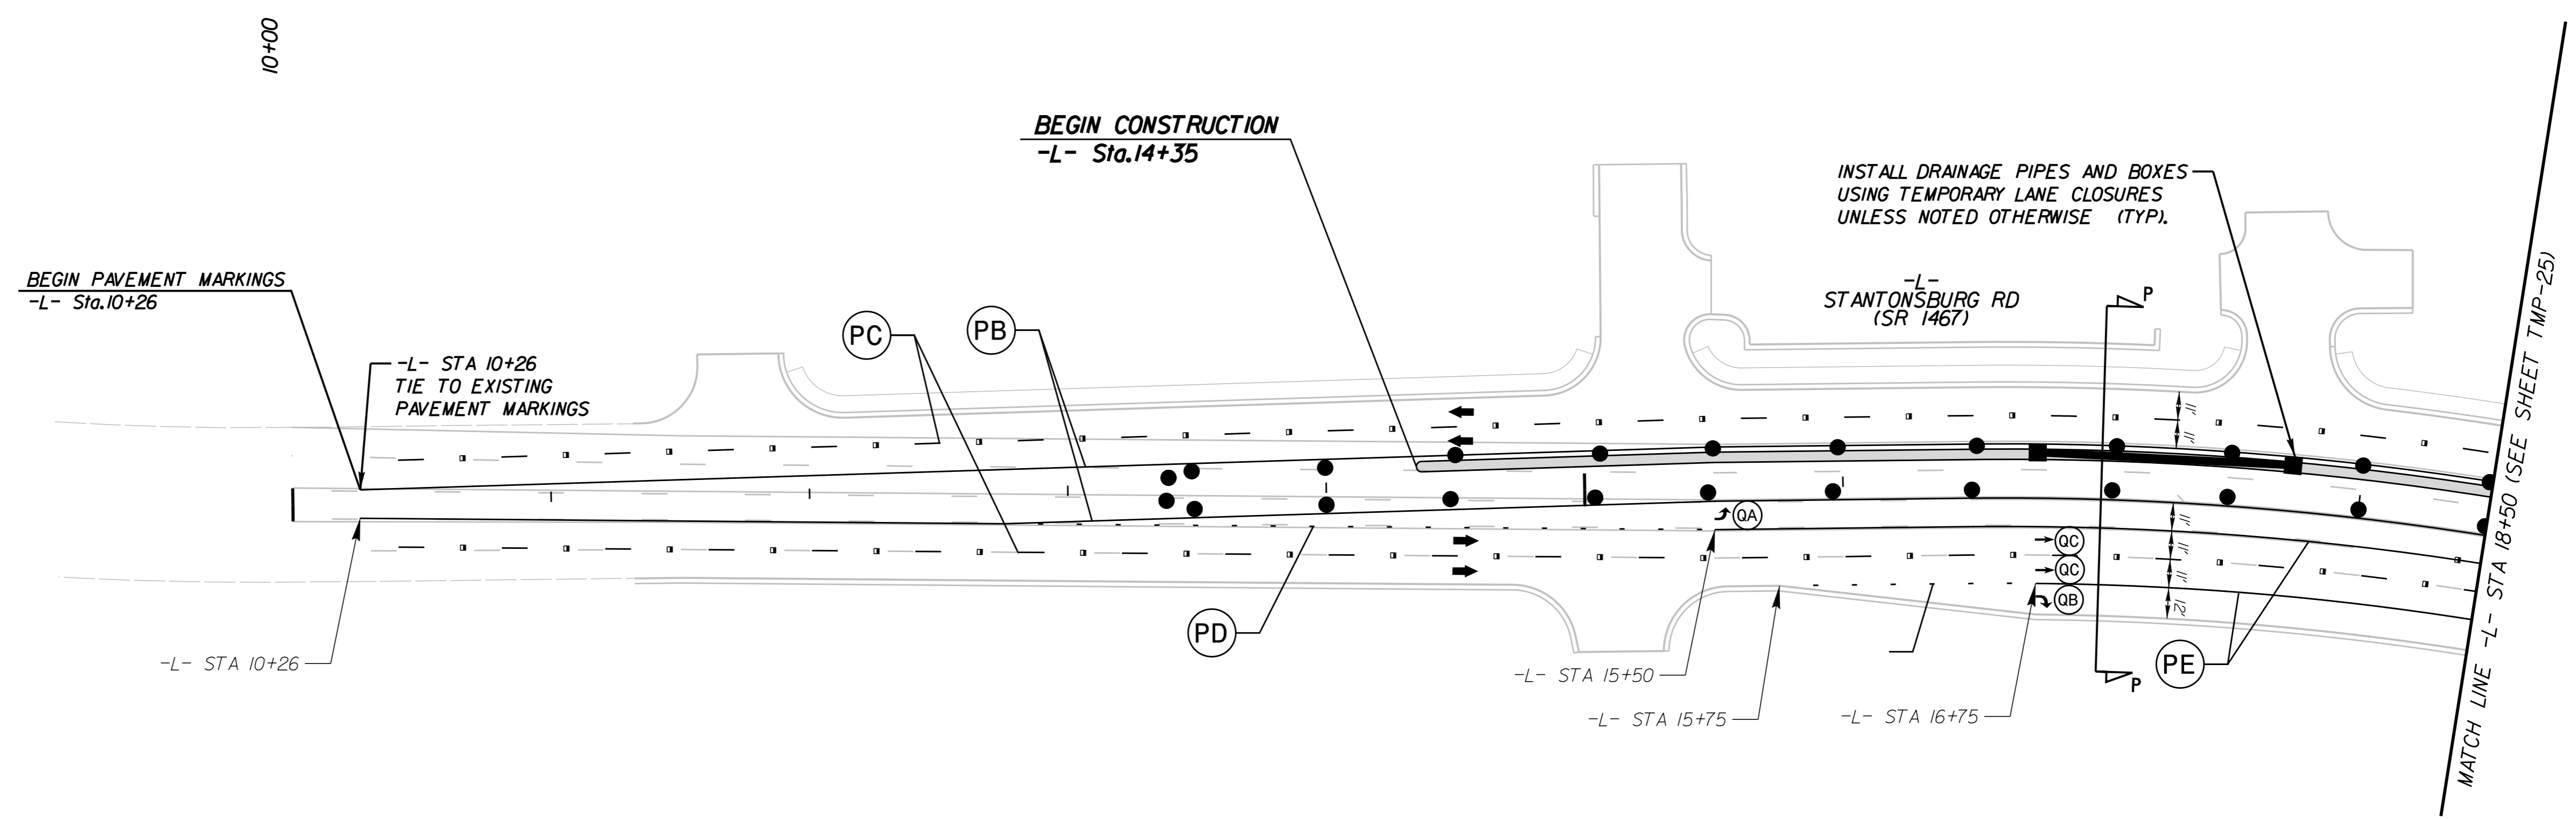

K:\RAL_Roadway\01036175_U-3315\NT\TrafficControl\CP\Sheets\U3315_TMP_pst124.dgn 11/4/2014

- WORK AREA
- PAVEMENT REMOVAL
- WEDGING

APPROVED: Jason Pace DATE: 11/9/2014

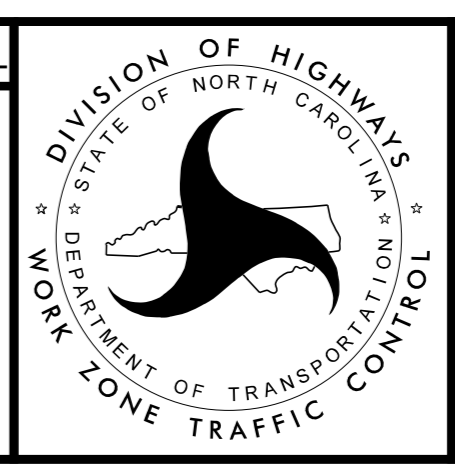

Kimley»Horn

TRAFFIC CONTROL PHASE 3