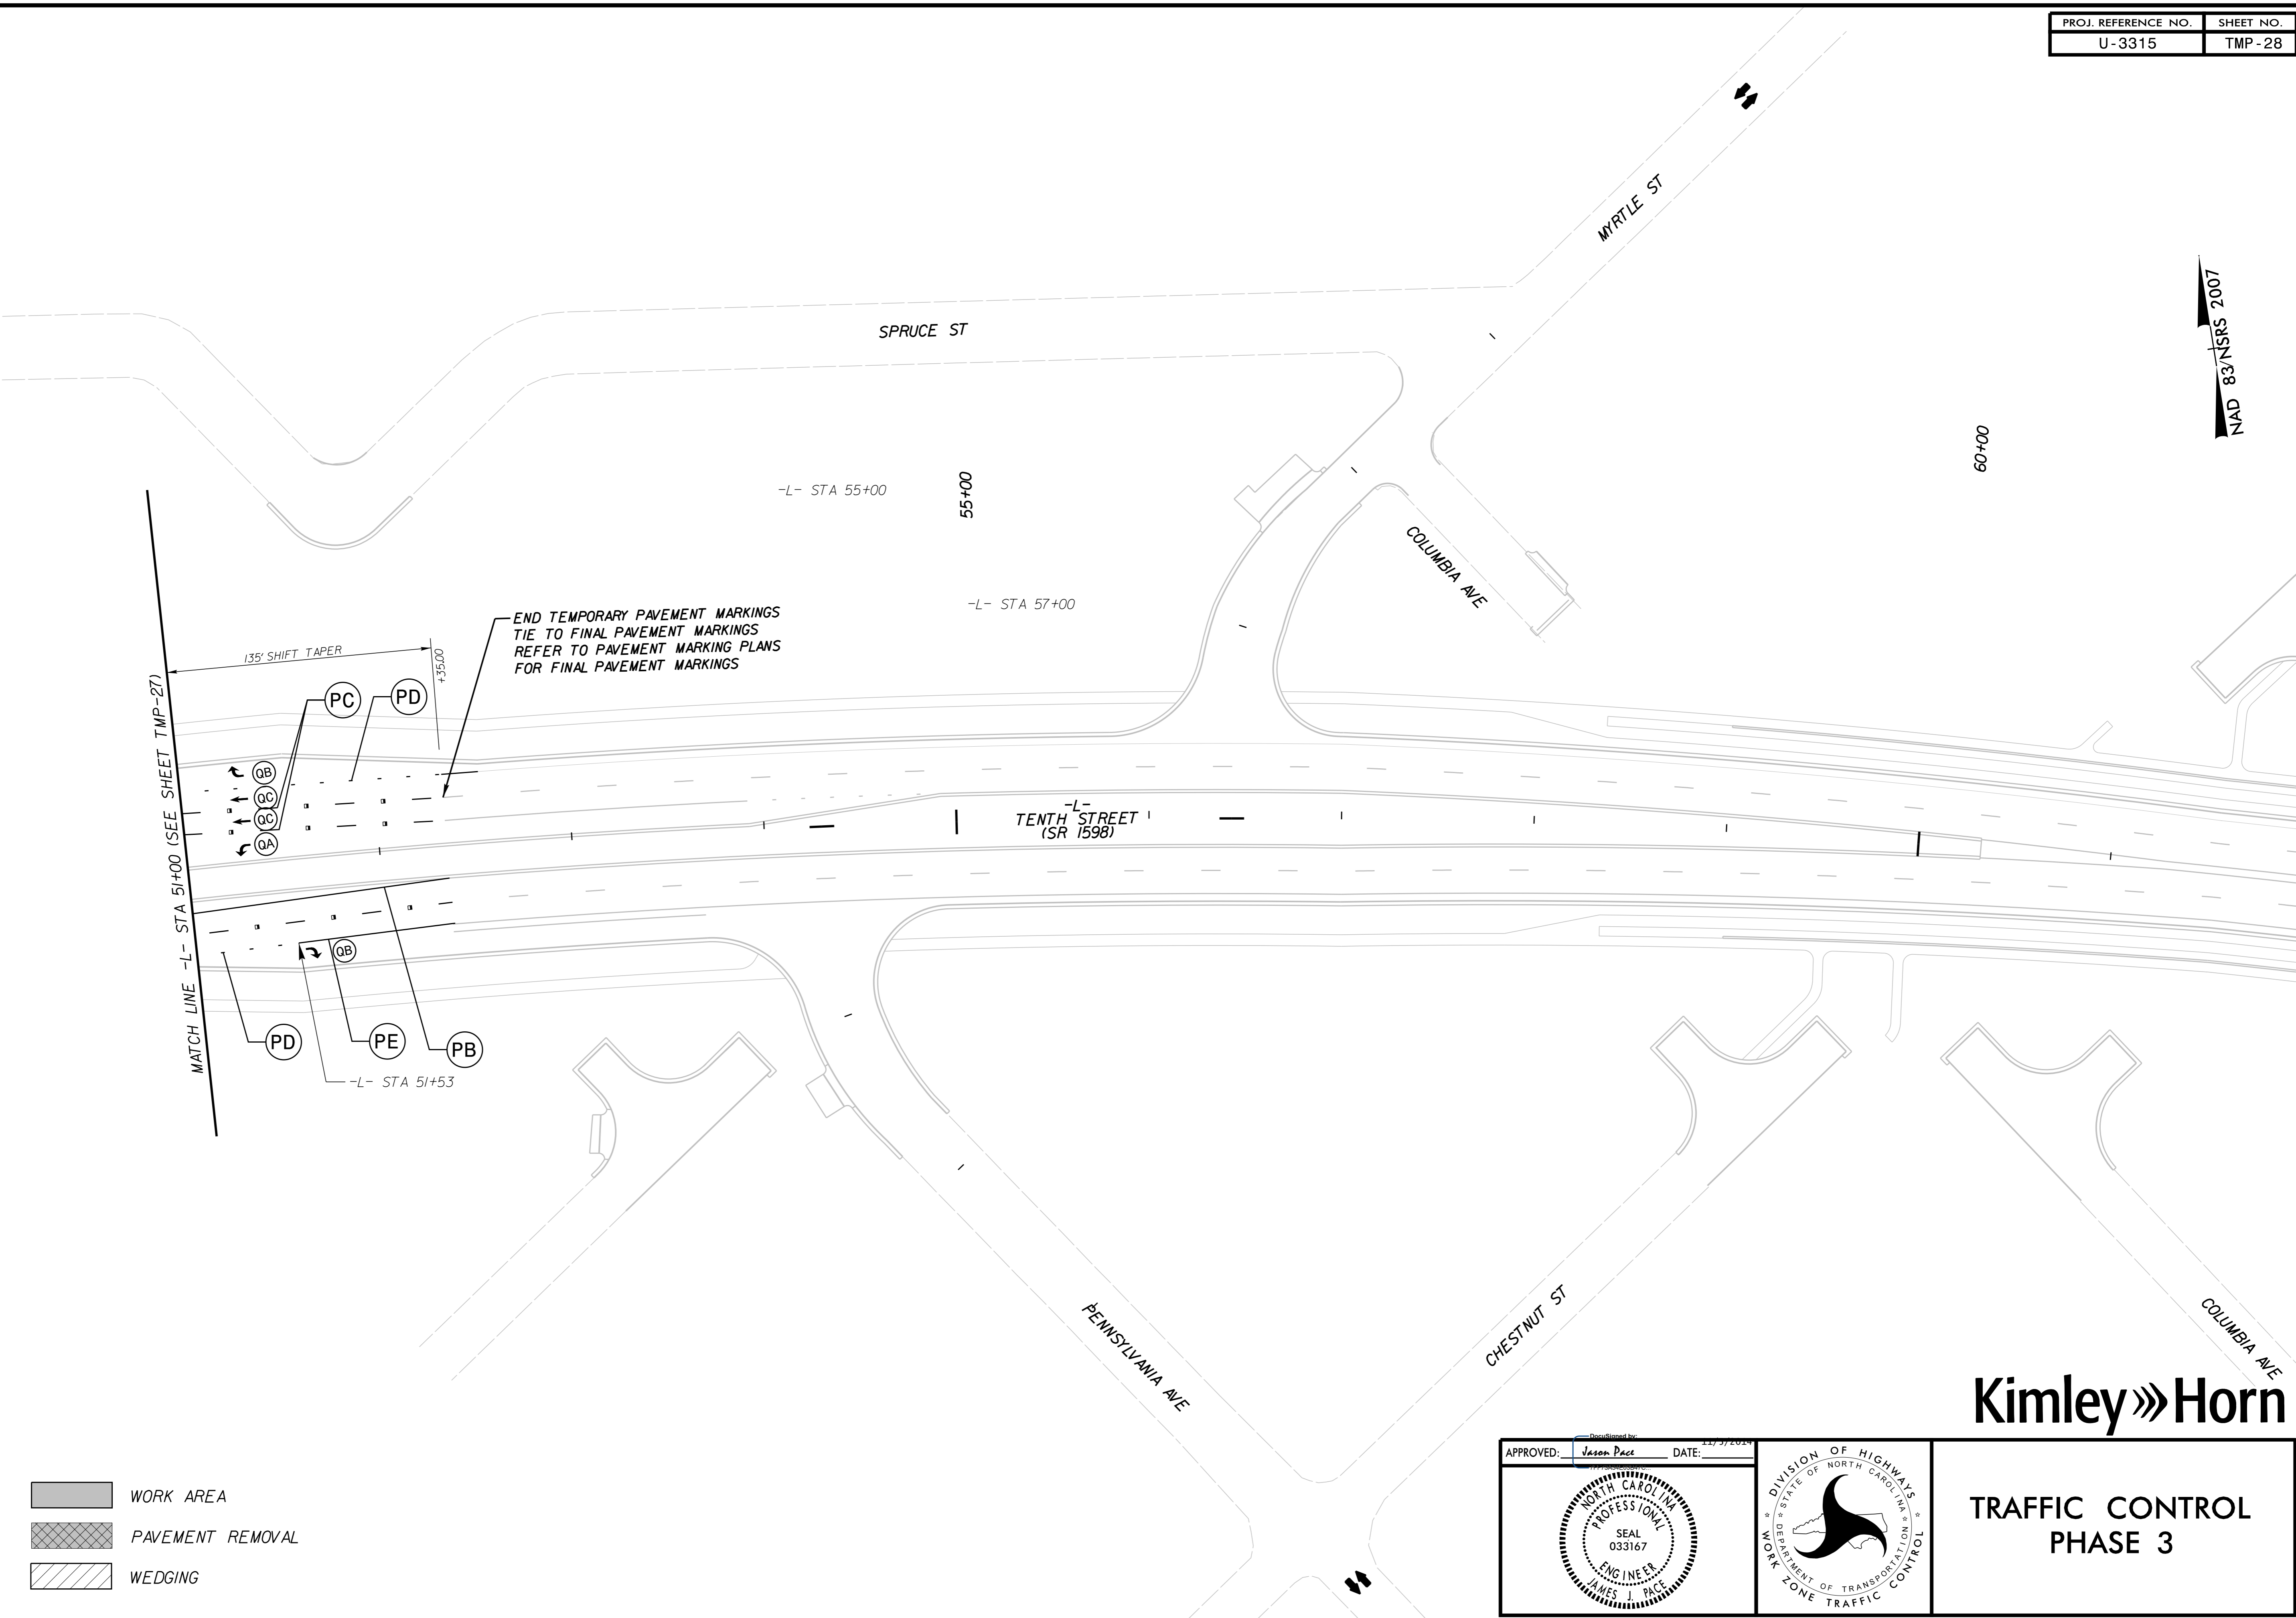

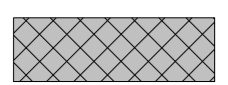
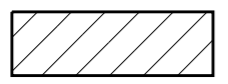


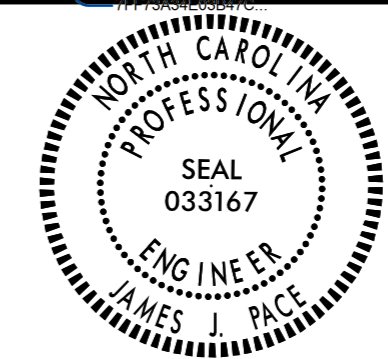
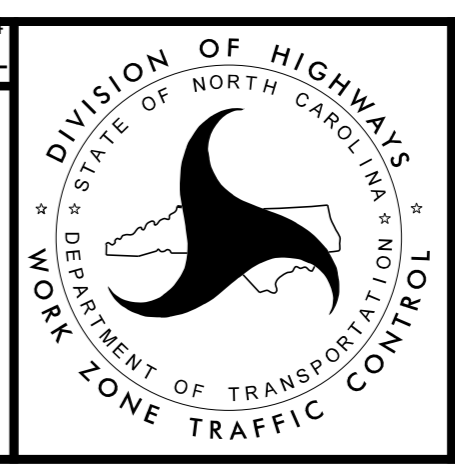
NAD 83/NSRS 2007



-  WORK AREA
-  PAVEMENT REMOVAL
-  WEDGING

K:\RAL_Roadway\01036175 (U-3315)NTrafficControl\CP\Sheets\U3315_TMP_pst28.dgn 11/4/2014

APPROVED: Jason Pace DATE: 11/3/2014

Kimley»Horn

**TRAFFIC CONTROL
PHASE 3**