

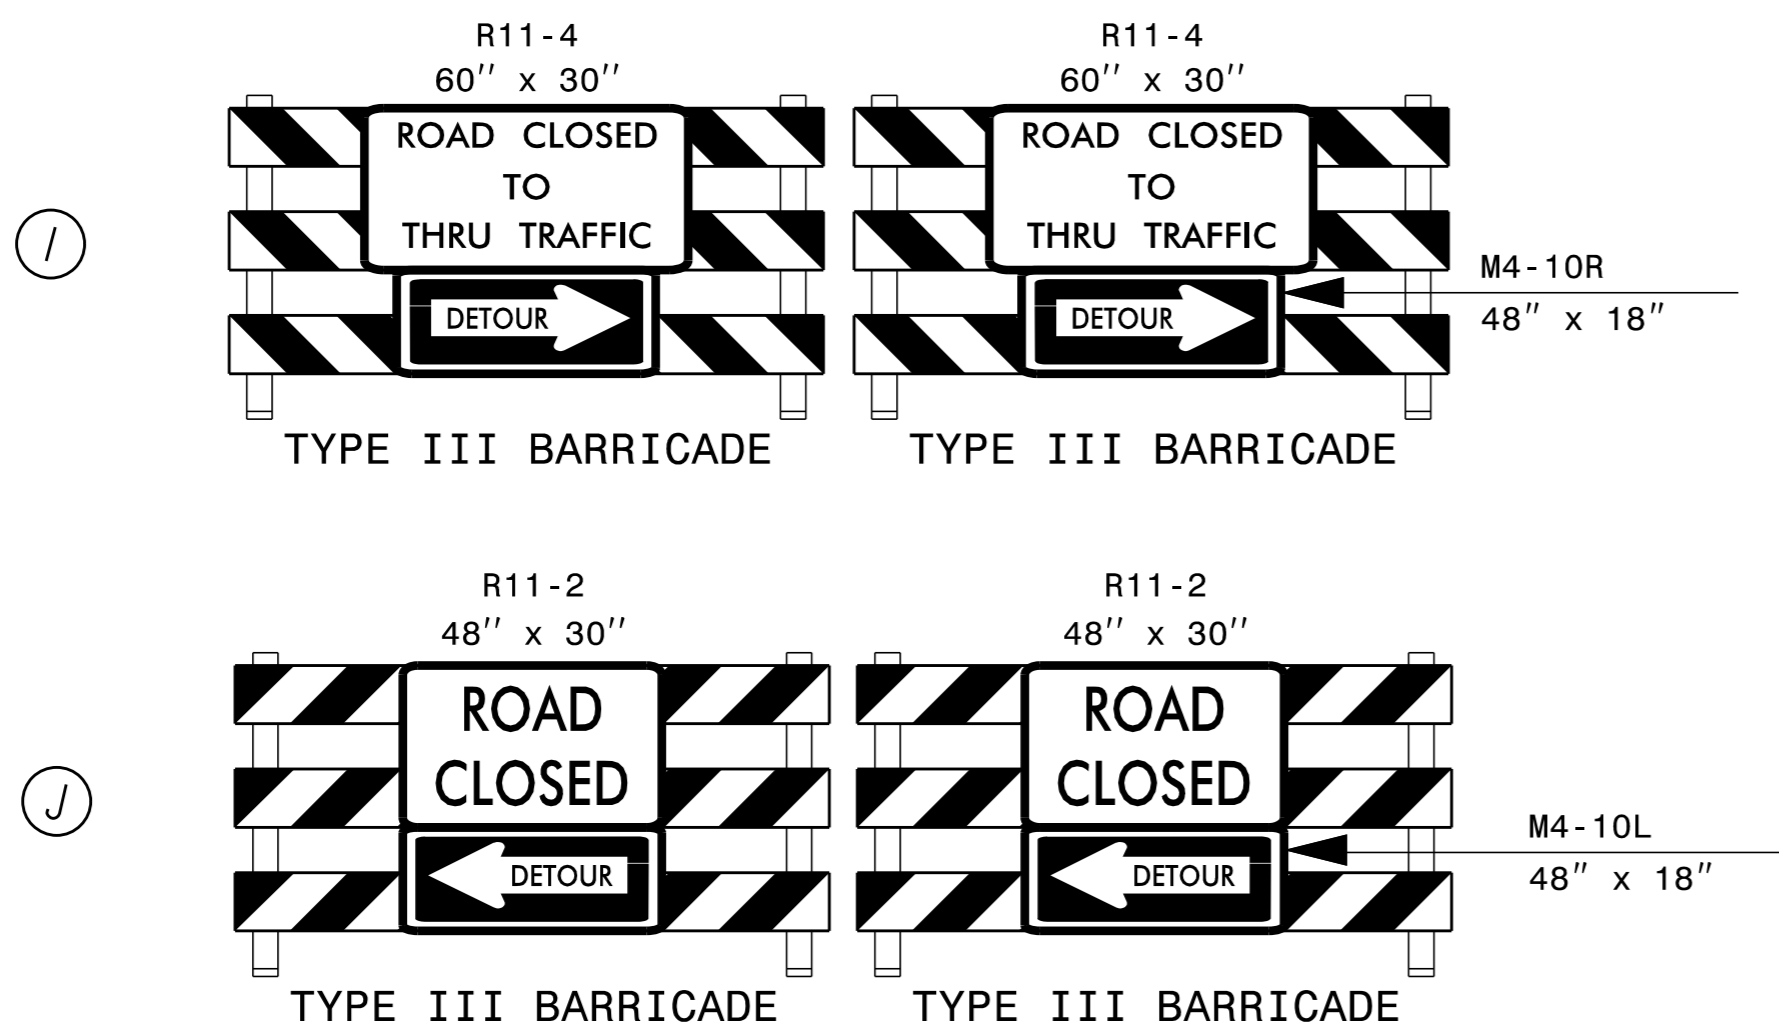
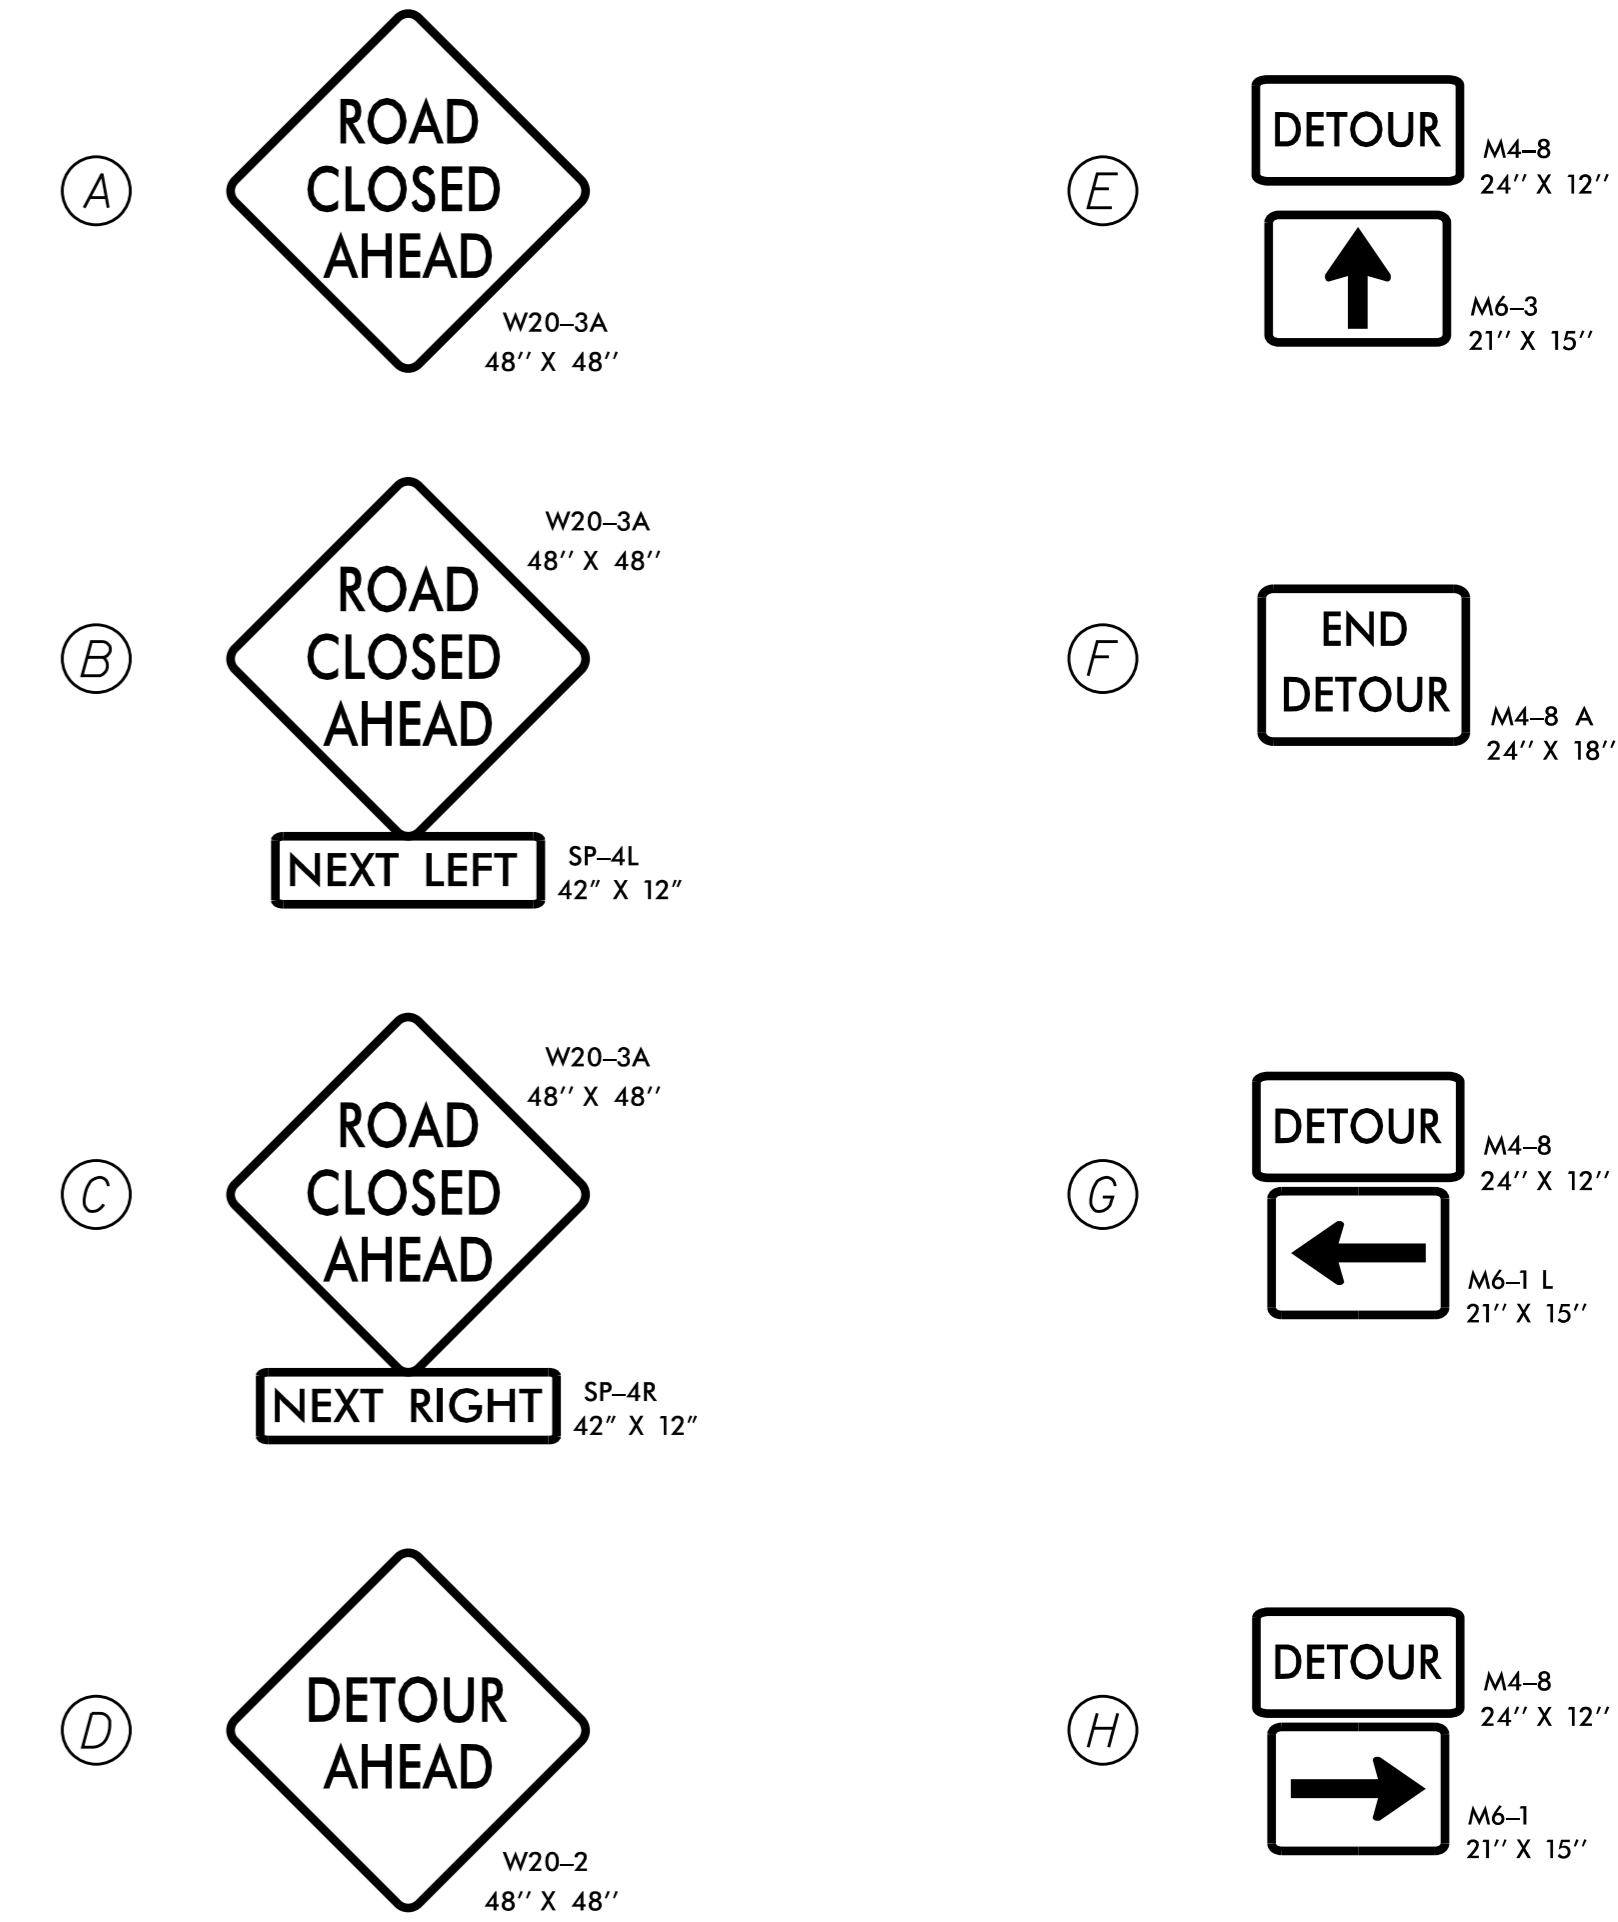


### DETOUR ROUTE FOR NINTH STREET CLOSURE

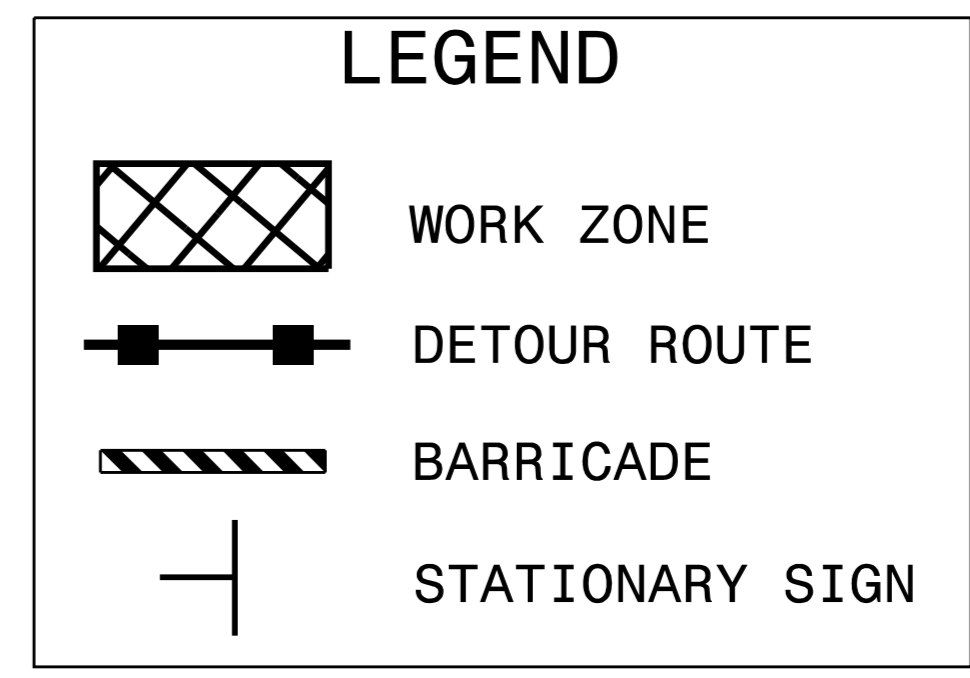


NOTE: SEE SHEET TMP-30 FOR ASSOCIATED 10TH STREET DETOUR

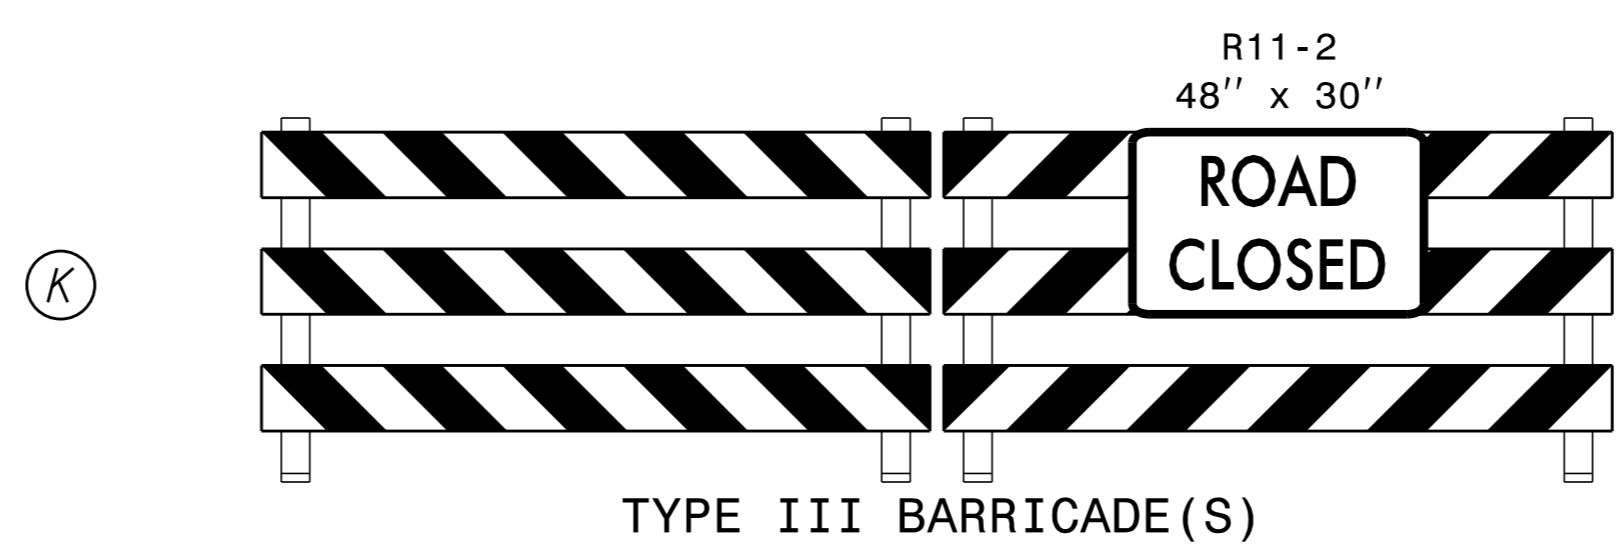

# Kimley»Horn

APPROVED: Jason Pace DATE: 11/19/2014

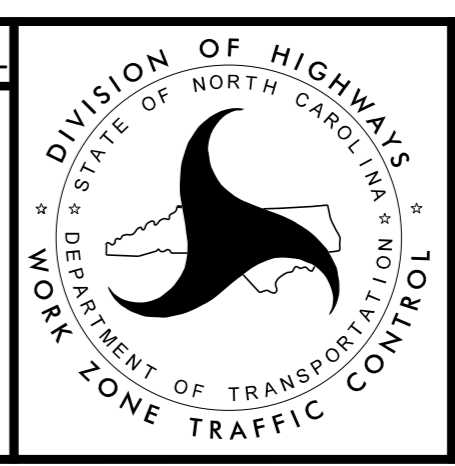

## TRAFFIC CONTROL DETOUR SHEET

K:\RAL\_Roadway\01036175\_U-3315\NT\TrafficControl\CP\Sheets\U3315\_TMP\_psh36.dgn 11/4/2014