





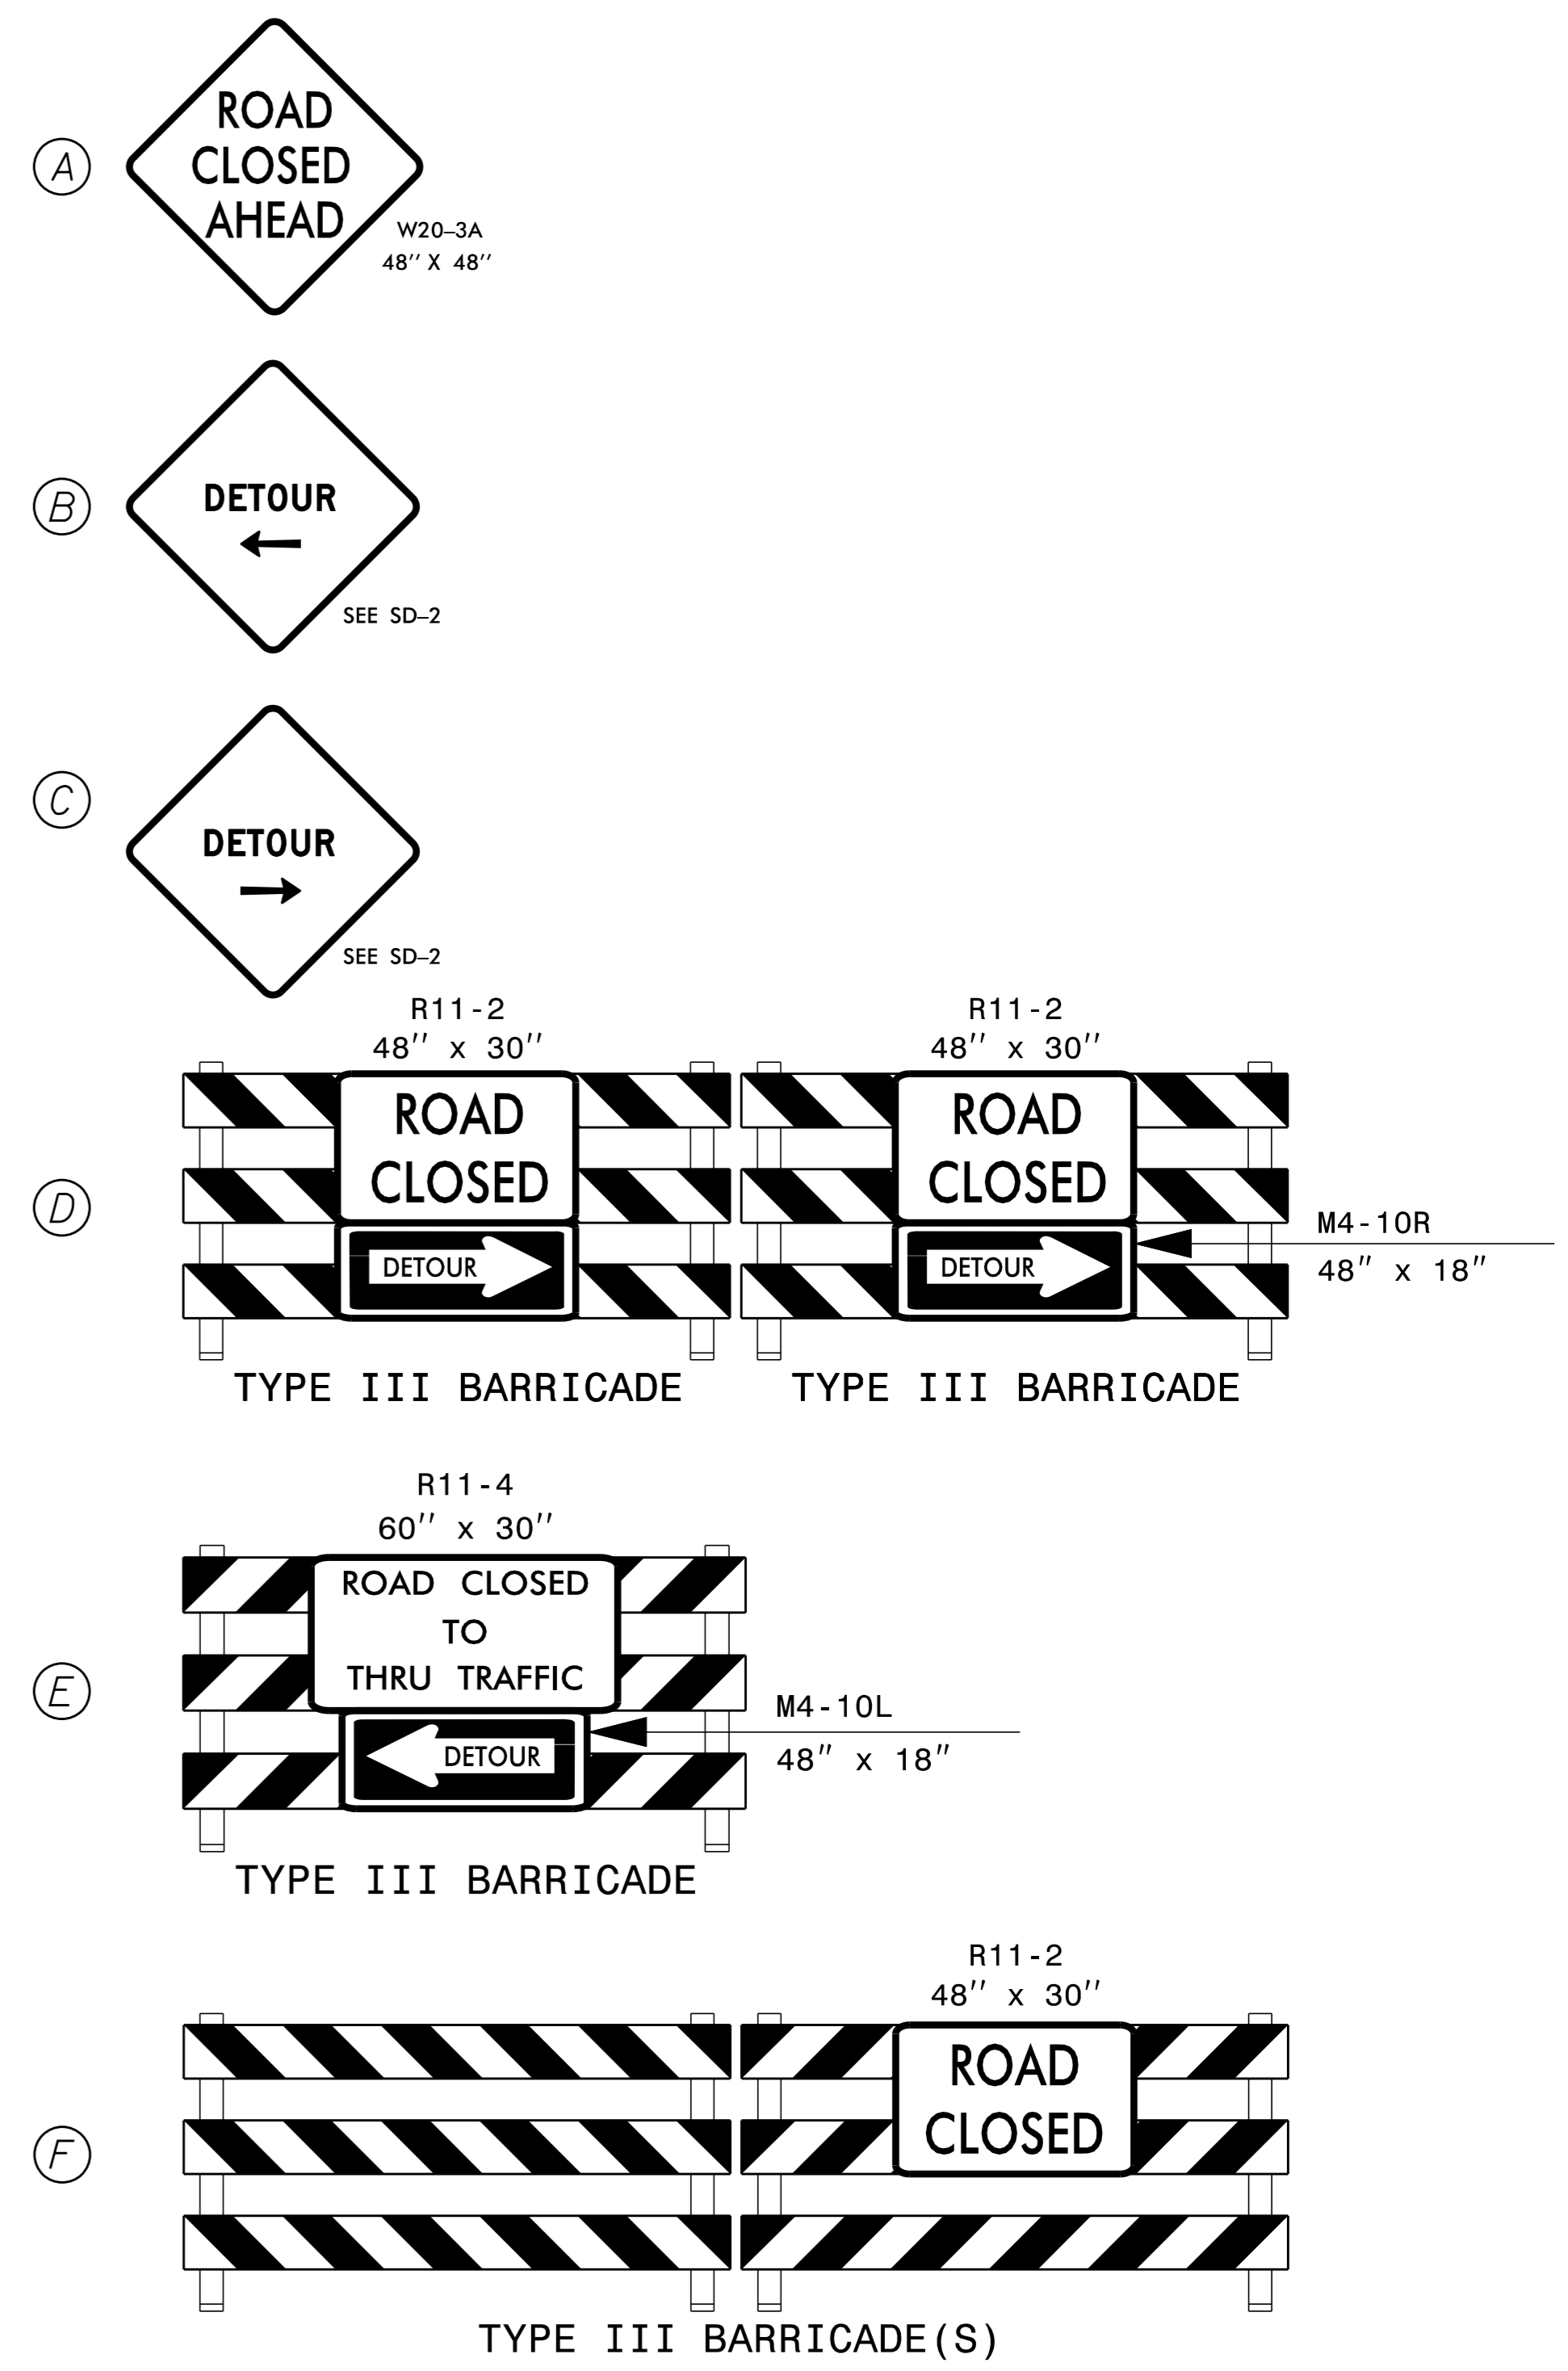


DETOUR ROUTE FOR BANCROFT AVENUE CLOSURE

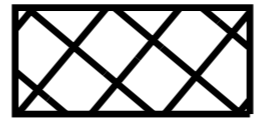

LEGEND

-  WORK ZONE
-  DETOUR ROUTE
-  BARRICADE
-  PORTABLE SIGN

APPROVED: Jason Pace DATE: 11/17/2014

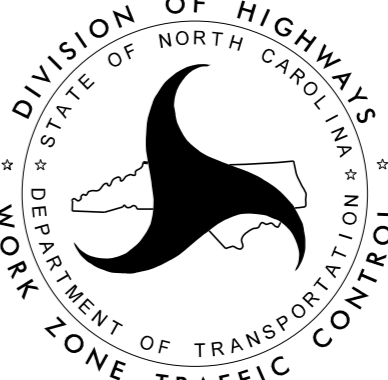Kimley»Horn

**TRAFFIC CONTROL
DETOUR SHEET**

K:\RAL_Roadway\01036175_U-3315\NT\TrafficControl\CP\Sheets\U3315_TMP_psm1.dgn 11/4/2014