


PROJECT REFERENCE NO. U-3315	SHEET NO. PMP-4
APPROVED: <i>Jason Pace</i>	
DATE: 11/5/2014	
SEAL	

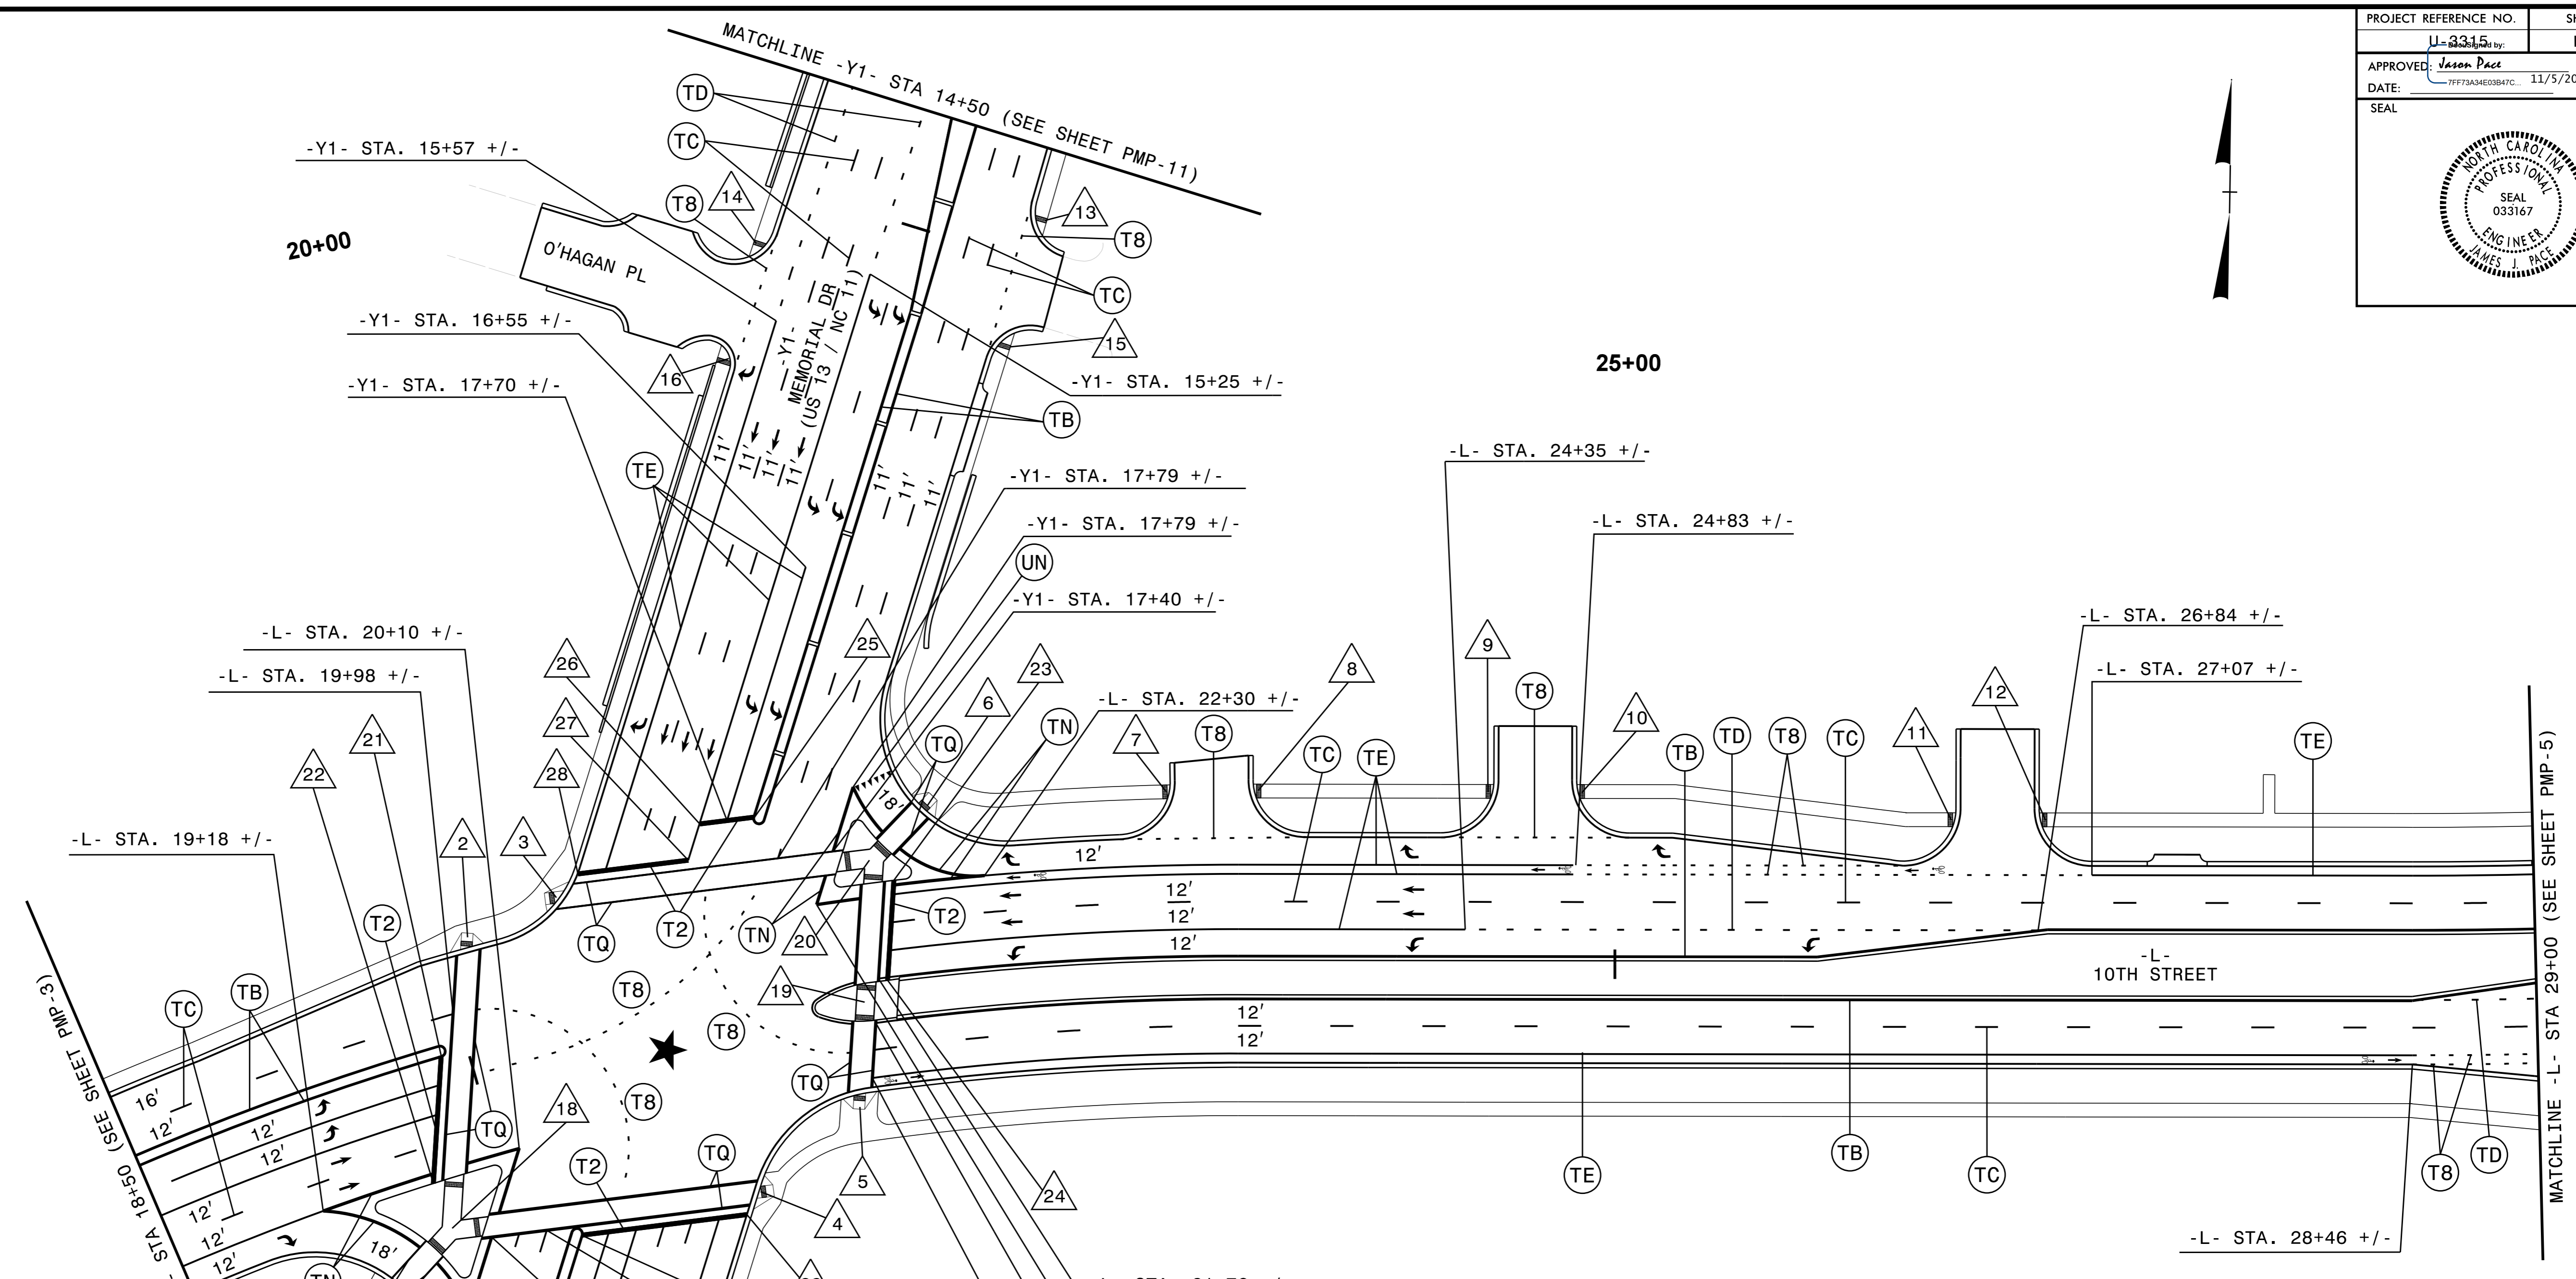

CURB RAMPS		STOP BARS	
1 -L- STA 19+37± 81'± RT (TYPE 1A)	11 -L- STA 26+46± 63'± LT (TYPE 1)	21 -L- STA 19+88± 10'± LT	27 -Y1- STA 17+92± 13'± RT
2 -L- STA 20+12± 53'± LT (TYPE 2)	12 -L- STA 26+87± 63'± LT (TYPE 1)	22 -L- STA 19+69± 42'± RT	28 -Y1- STA 18+12± 57'± RT
3 -Y1- STA 18+25± 64'± RT (TYPE 2)	13 -Y1- STA 14+81± 51'± LT (TYPE 1)	23 -L- STA 21+92± 45'± LT	29 -Y1- STA 19+31± 57'± LT
4 -Y1- STA 19+20± 61'± LT (TYPE 3)	14 -Y1- STA 15+27± 63'± RT (TYPE 1)	24 -L- STA 21+84± 2'± LT	30 -Y1- STA 19+61± 9'± RT
5 -L- STA 21+65± 47'± RT (TYPE 3)	15 -Y1- STA 15+38± 52'± LT (TYPE 1)	25 -Y1- STA 17+65± 9'± LT	
6 -Y1- STA 17+39± 78'± LT (TYPE 3)	16 -Y1- STA 15+80± 60'± RT (TYPE 1)	26 -Y1- STA 17+75± 13'± RT	
7 -L- STA 23+06± 75'± LT (TYPE 1)	17 -Y1- STA 21+59± 51'± RT (TYPE 1)		
8 -L- STA 23+45± 75'± LT (TYPE 1)	18 -L- STA 19+71± 63'± RT (TRIANGULAR)		
9 -L- STA 24+45± 75'± LT (TYPE 1)	19 -L- STA 21+73± 6'± RT (MEDIAN)		
10 -L- STA 24+86± 75'± LT (TYPE 1)	20 -L- STA 21+83± 55'± RT (TRIANGULAR)		

NOTES:  
 1. SEE PMP-3 FOR SYMBOL AND PAVEMENT MARKING LEGEND  
 2. ALL BIKE LANES MEASURE 4' UNLESS OTHERWISE NOTED.

**PAVEMENT MARKING DETAIL**  
 -L- STA. 18+50 TO STA 29+00

K:\RAL\_Roadway\01036775 (U-3315)\Traffic\Signing\CADD\Signing Layout\Plans\Proposed\U3315\_sgn\_pmp04.dgn 11/5/2014