


PROJECT REFERENCE NO.	SHEET NO.
U-3315	PMP-6
APPROVED: <i>Jason Pace</i>	DATE: 11/5/2014
SEAL	

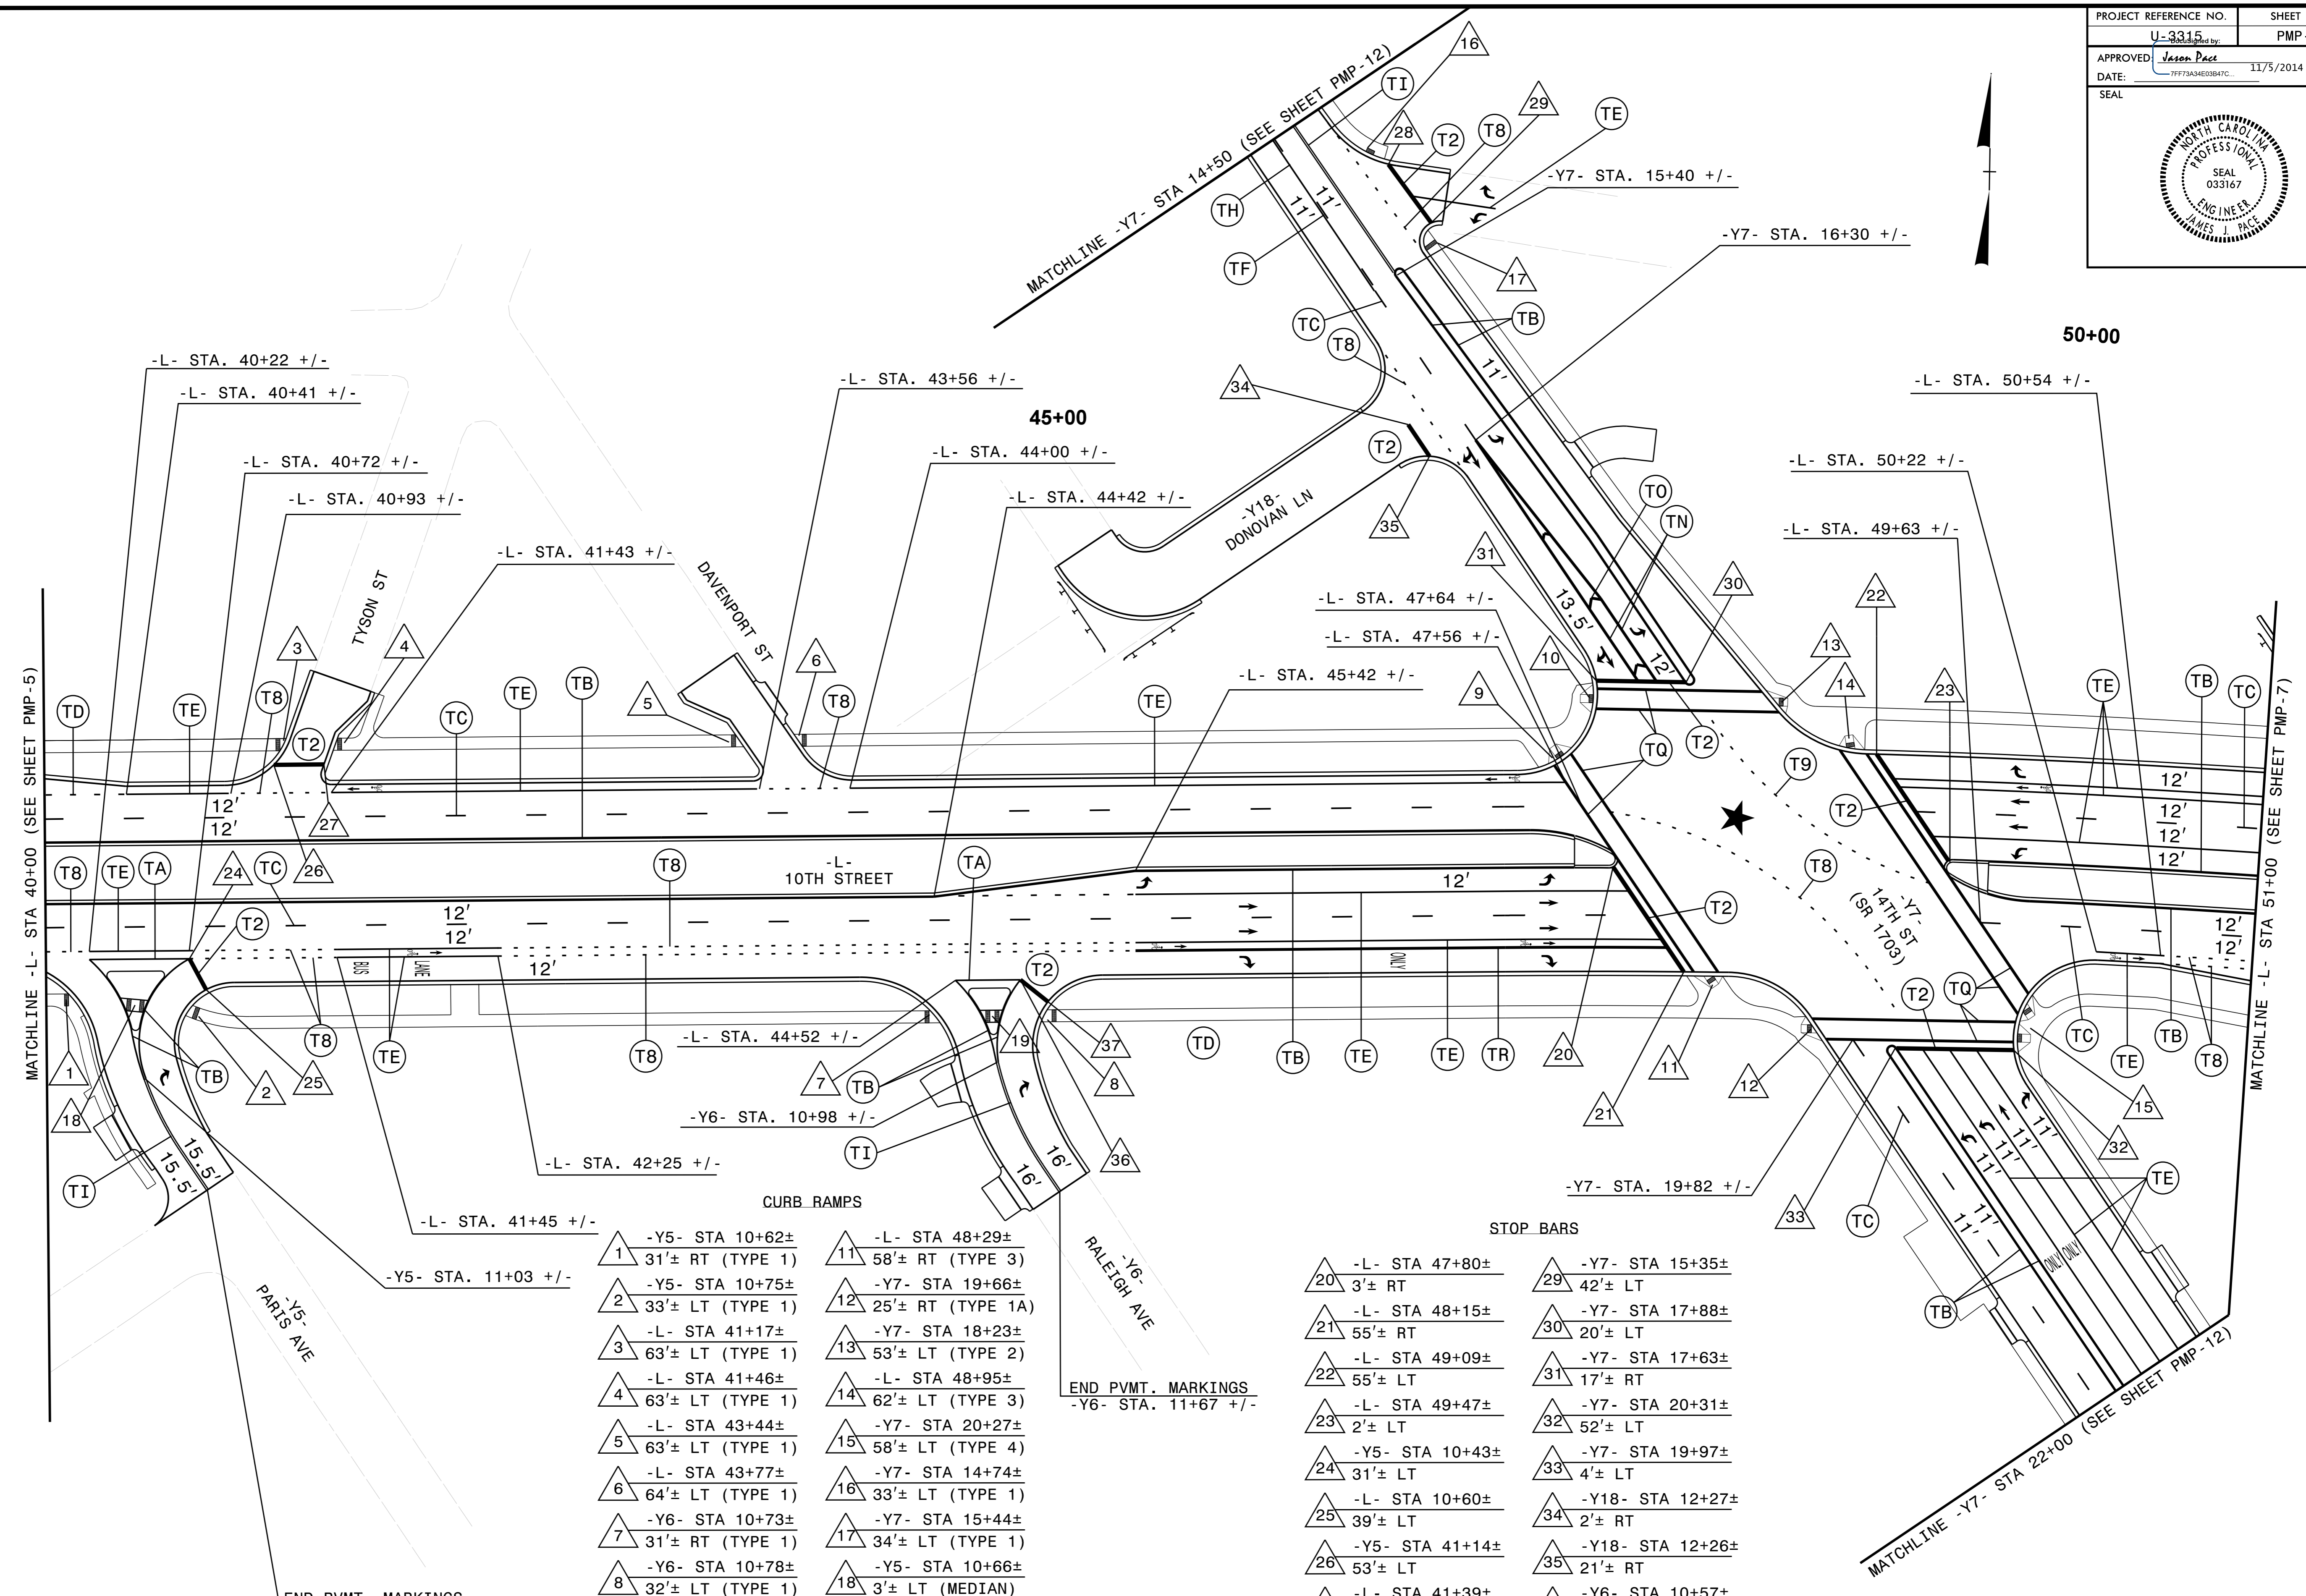

CURB RAMPS

1 -Y5- STA 10+62± 31'± RT (TYPE 1)	11 -L- STA 48+29± 58'± RT (TYPE 3)
2 -Y5- STA 10+75± 33'± LT (TYPE 1)	12 -Y7- STA 19+66± 25'± RT (TYPE 1A)
3 -L- STA 41+17± 63'± LT (TYPE 1)	13 -Y7- STA 18+23± 53'± LT (TYPE 2)
4 -L- STA 41+46± 63'± LT (TYPE 1)	14 -L- STA 48+95± 62'± LT (TYPE 3)
5 -L- STA 43+44± 63'± LT (TYPE 1)	15 -Y7- STA 20+27± 58'± LT (TYPE 4)
6 -L- STA 43+77± 64'± LT (TYPE 1)	16 -Y7- STA 14+74± 33'± LT (TYPE 1)
7 -Y6- STA 10+73± 31'± RT (TYPE 1)	17 -Y7- STA 15+44± 34'± LT (TYPE 1)
8 -Y6- STA 10+78± 32'± LT (TYPE 1)	18 -Y5- STA 10+66± 3'± LT (MEDIAN)
9 -L- STA 47+53± 52'± LT (TYPE 3)	19 -Y6- STA 10+75± 1'± LT (MEDIAN)
10 -Y7- STA 17+69± 24'± RT (TYPE 1A)	

STOP BARS

20 -L- STA 47+80± 3'± RT	29 -Y7- STA 15+35± 42'± LT
21 -L- STA 48+15± 55'± RT	30 -Y7- STA 17+88± 20'± LT
22 -L- STA 49+09± 55'± LT	31 -Y7- STA 17+63± 17'± RT
23 -L- STA 49+47± 2'± LT	32 -Y7- STA 20+31± 52'± LT
24 -Y5- STA 10+43± 31'± LT	33 -Y7- STA 19+97± 4'± LT
25 -L- STA 10+60± 39'± LT	34 -Y18- STA 12+27± 2'± RT
26 -Y5- STA 41+14± 53'± LT	35 -Y18- STA 12+26± 21'± RT
27 -L- STA 41+39± 53'± LT	36 -Y6- STA 10+57± 15'± LT
28 -Y7- STA 14+90± 41'± LT	37 -Y6- STA 10+69± 29'± LT

NOTES:
 1. SEE PMP-3 FOR SYMBOL AND PAVEMENT MARKING LEGEND
 2. ALL BIKE LANES MEASURE 4' UNLESS OTHERWISE NOTED.

PAVEMENT MARKING DETAIL
 -L- STA. 40+00 TO STA 51+00

K:\RAL_Roadway\01036775 (U-3315)\Traffic\Signing\CADD\Signing Layout\Plans\Proposed\U3315_sgn_pmp06.dgn 11/5/2014