


PROJECT REFERENCE NO.	SHEET NO.
U-3315	PMP-10
APPROVED: <i>Jason Pace</i>	DATE: 11/5/2014
SEAL	

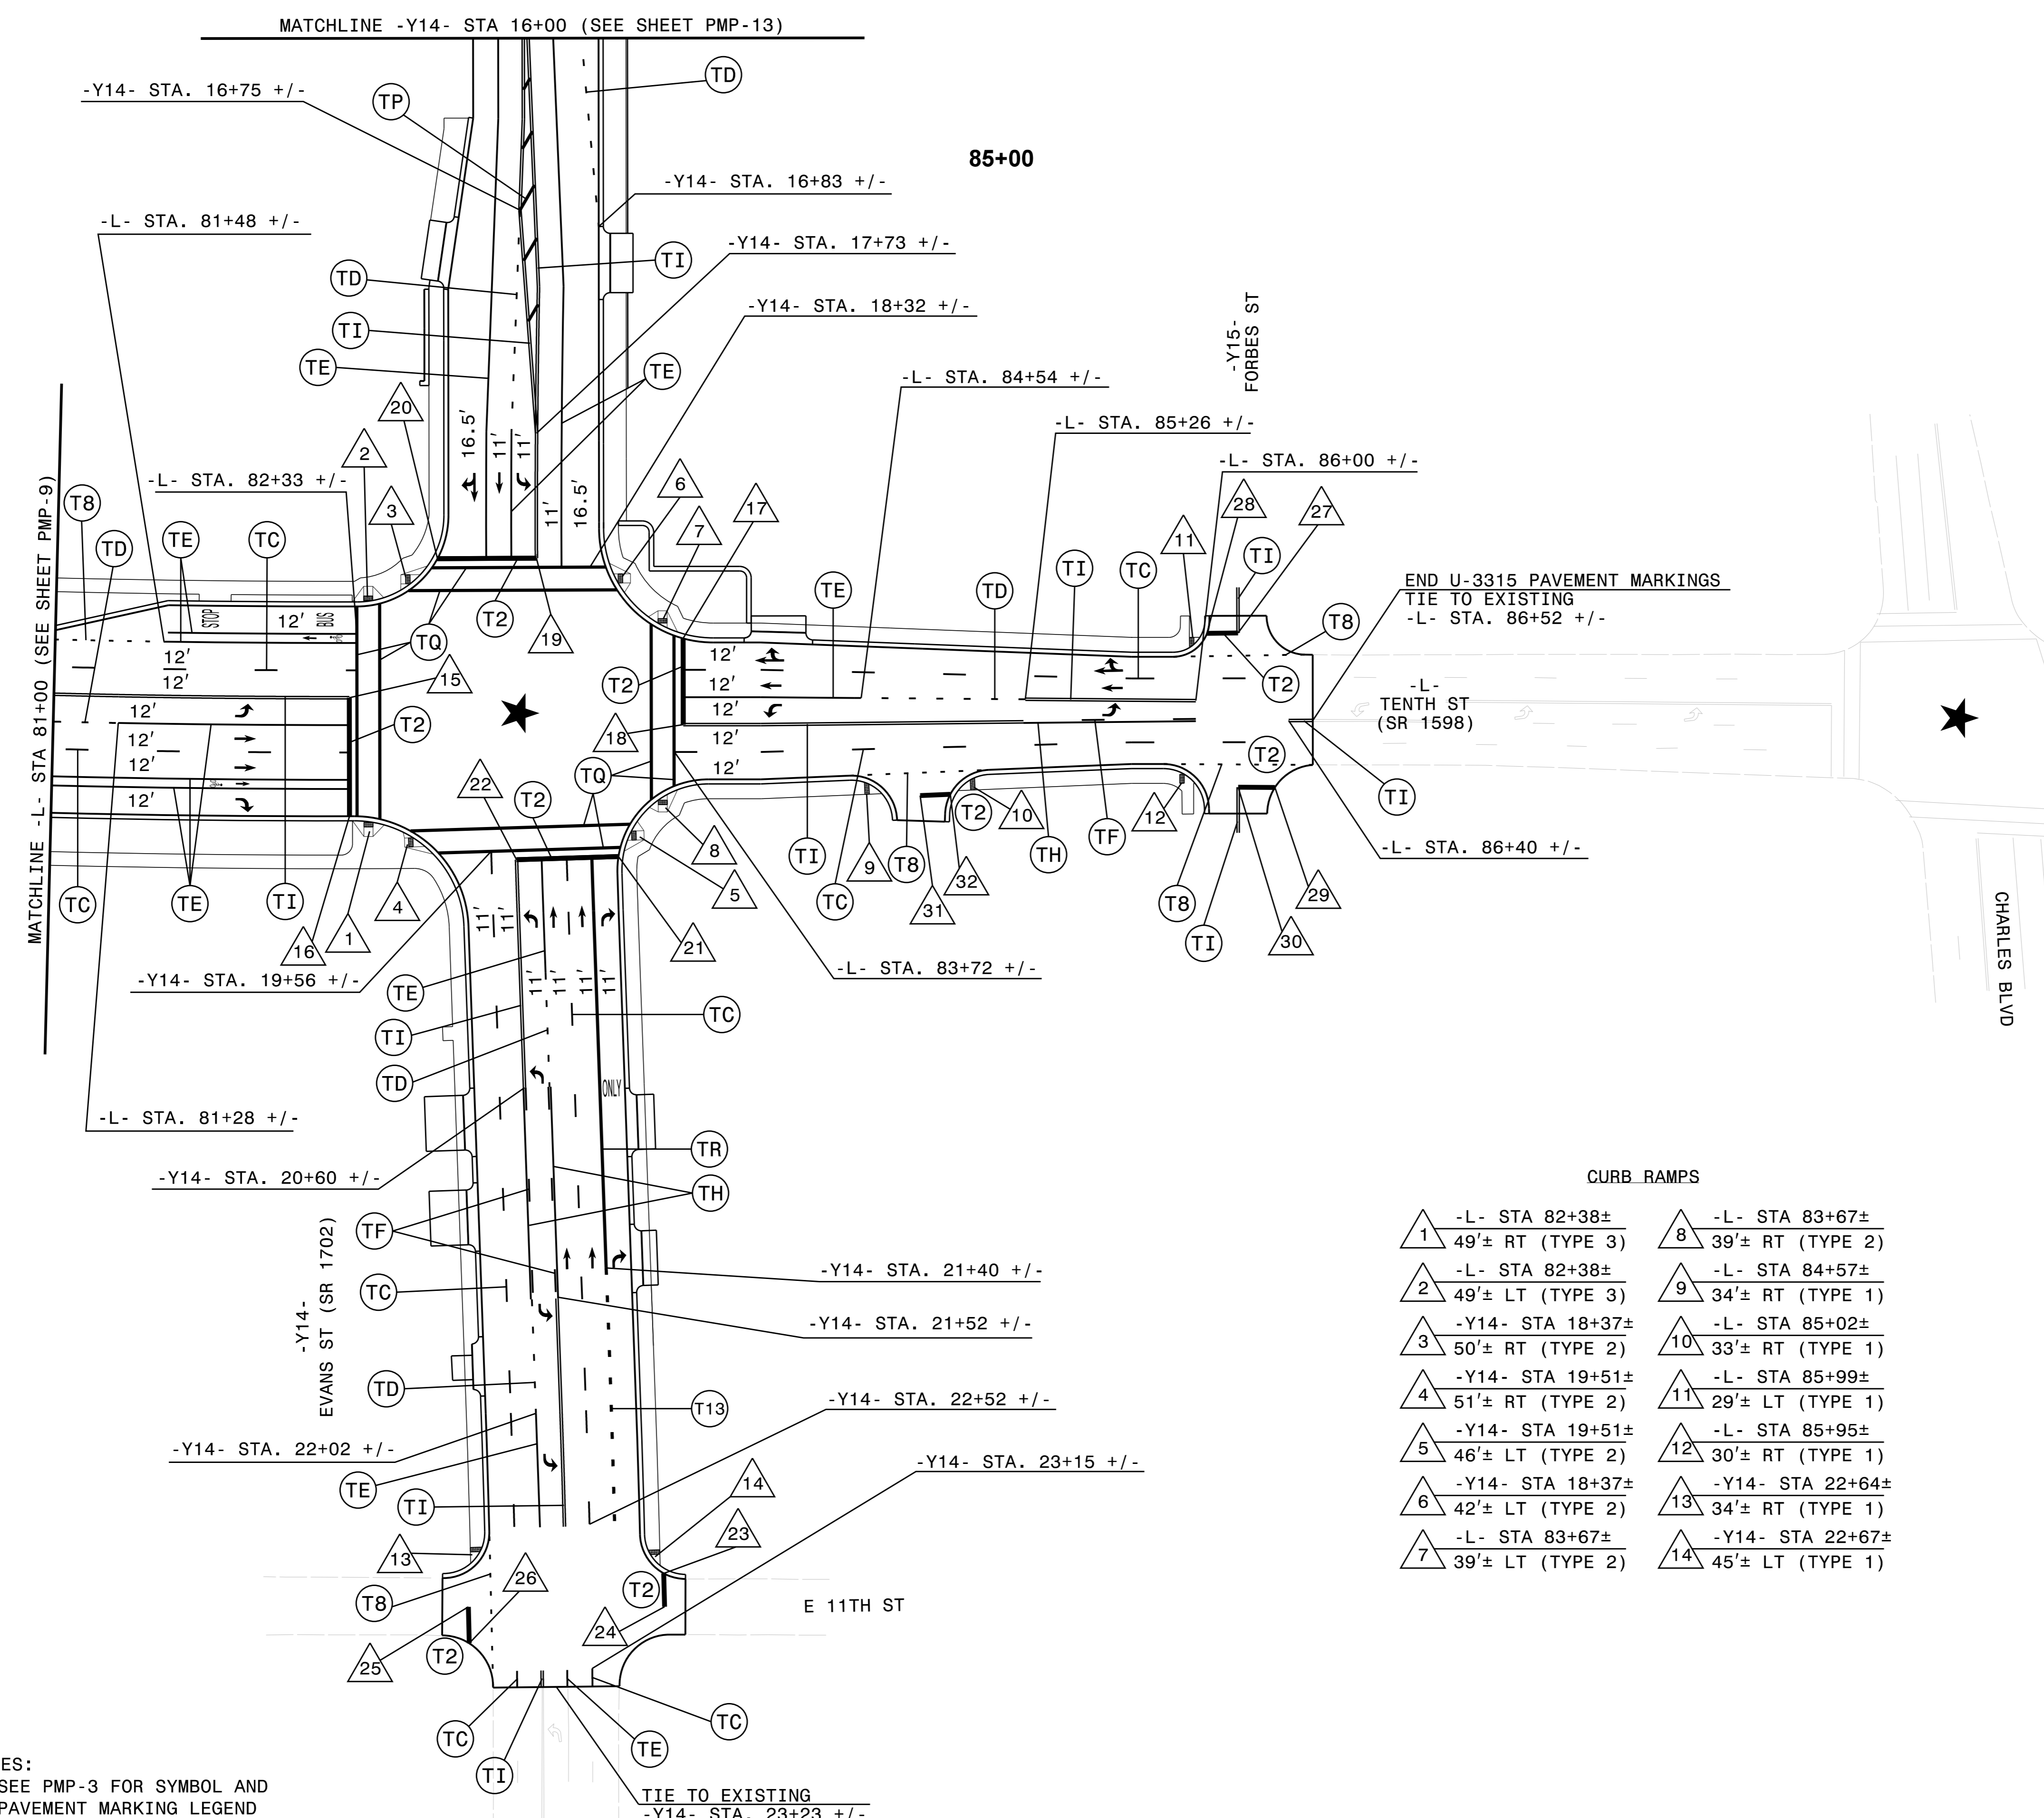

CURB RAMPS

1 -L- STA 82+38± 49'± RT (TYPE 3)	8 -L- STA 83+67± 39'± RT (TYPE 2)
2 -L- STA 82+38± 49'± LT (TYPE 3)	9 -L- STA 84+57± 34'± RT (TYPE 1)
3 -Y14- STA 18+37± 50'± RT (TYPE 2)	10 -L- STA 85+02± 33'± RT (TYPE 1)
4 -Y14- STA 19+51± 51'± RT (TYPE 2)	11 -L- STA 85+99± 29'± LT (TYPE 1)
5 -Y14- STA 19+51± 46'± LT (TYPE 2)	12 -L- STA 85+95± 30'± RT (TYPE 1)
6 -Y14- STA 18+37± 42'± LT (TYPE 2)	13 -Y14- STA 22+64± 34'± RT (TYPE 1)
7 -L- STA 83+67± 39'± LT (TYPE 2)	14 -Y14- STA 22+67± 45'± LT (TYPE 1)

STOP BARS

15 -L- STA 82+30± 6'± LT	24 -Y14- STA 22+89± 49'± LT
16 -L- STA 82+30± 46'± RT	25 -Y14- STA 22+87± 37'± RT
17 -L- STA 83+76± 32'± LT	26 -Y14- STA 23+03± 37'± RT
18 -L- STA 83+76± 6'± RT	27 -L- STA 86+19± 34'± LT
19 -Y14- STA 18+28± 6'± LT	28 -L- STA 86+06± 34'± LT
20 -Y14- STA 18+28± 38'± LT	29 -L- STA 86+35± 34'± RT
21 -Y14- STA 19+60± 39'± LT	30 -L- STA 86+19± 34'± RT
22 -Y14- STA 19+60± 6'± RT	31 -L- STA 84+80± 37'± RT
23 -Y14- STA 22+74± 49'± LT	32 -L- STA 84+93± 37'± RT

NOTES:
 1. SEE PMP-3 FOR SYMBOL AND PAVEMENT MARKING LEGEND
 2. ALL BIKE LANES MEASURE 4' UNLESS OTHERWISE NOTED.

PAVEMENT MARKING DETAIL
 -L- STA. 81+00 TO STA 86+52

K:\RAL_Roadway\0103675 U-3315\Traffic\Signing\CADD\Signing Layout Plans\Proposed\U3315_sgn_pmp10.dgn 11/5/2014