
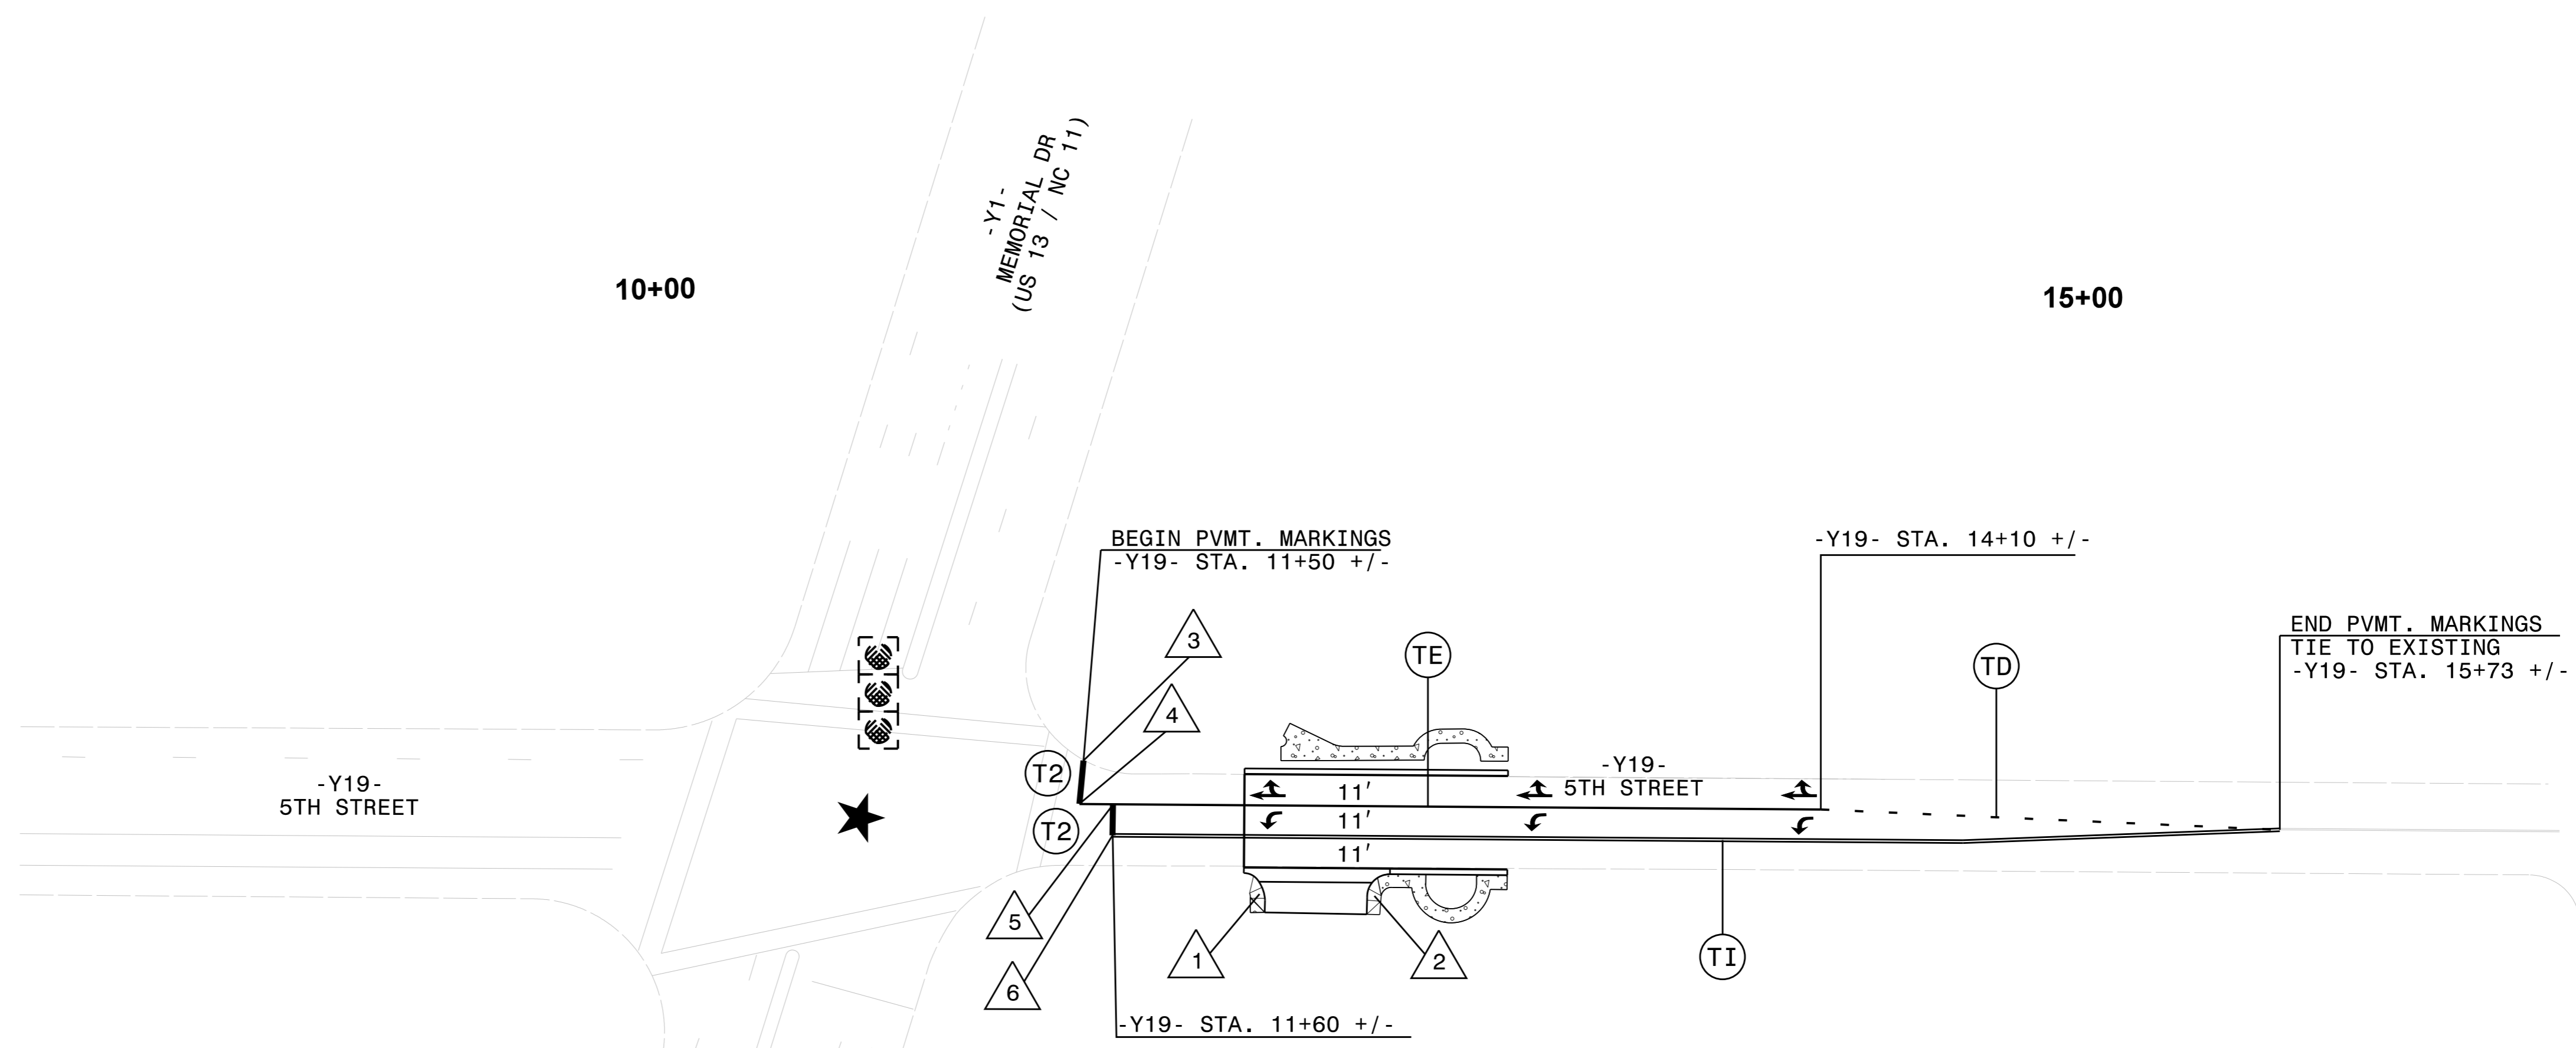
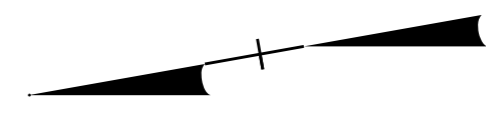


PROJECT REFERENCE NO. U-3315	SHEET NO. PMP-14
APPROVED: <i>Jason Pace</i>	DATE: 11/5/2014
SEAL	
	



CURB RAMP

1	-Y19- STA 12+13± 26'± RT (TYPE 2)
2	-Y19- STA 12+52± 26'± RT (TYPE 2)

STOP BARS

3	-Y19- STA 11+50± 21'± LT
4	-Y19- STA 11+49± 6'± LT
5	-Y19- STA 11+61± 5'± LT
6	-Y19- STA 11+61± 6'± RT

- NOTES:**
1. SEE PMP-3 FOR SYMBOL AND PAVEMENT MARKING LEGEND
 2. ALL BIKE LANES MEASURE 4' UNLESS OTHERWISE NOTED.

PAVEMENT MARKING DETAIL
-Y19- STA. 11+50 TO STA. 15+73

K:\RAL_Roadway\01036175 (U-3315)\Traffic\Signing\CADD\Signing Layout Plans\Proposed\U3315_sgn_pmp14.dgn 11/5/2014