
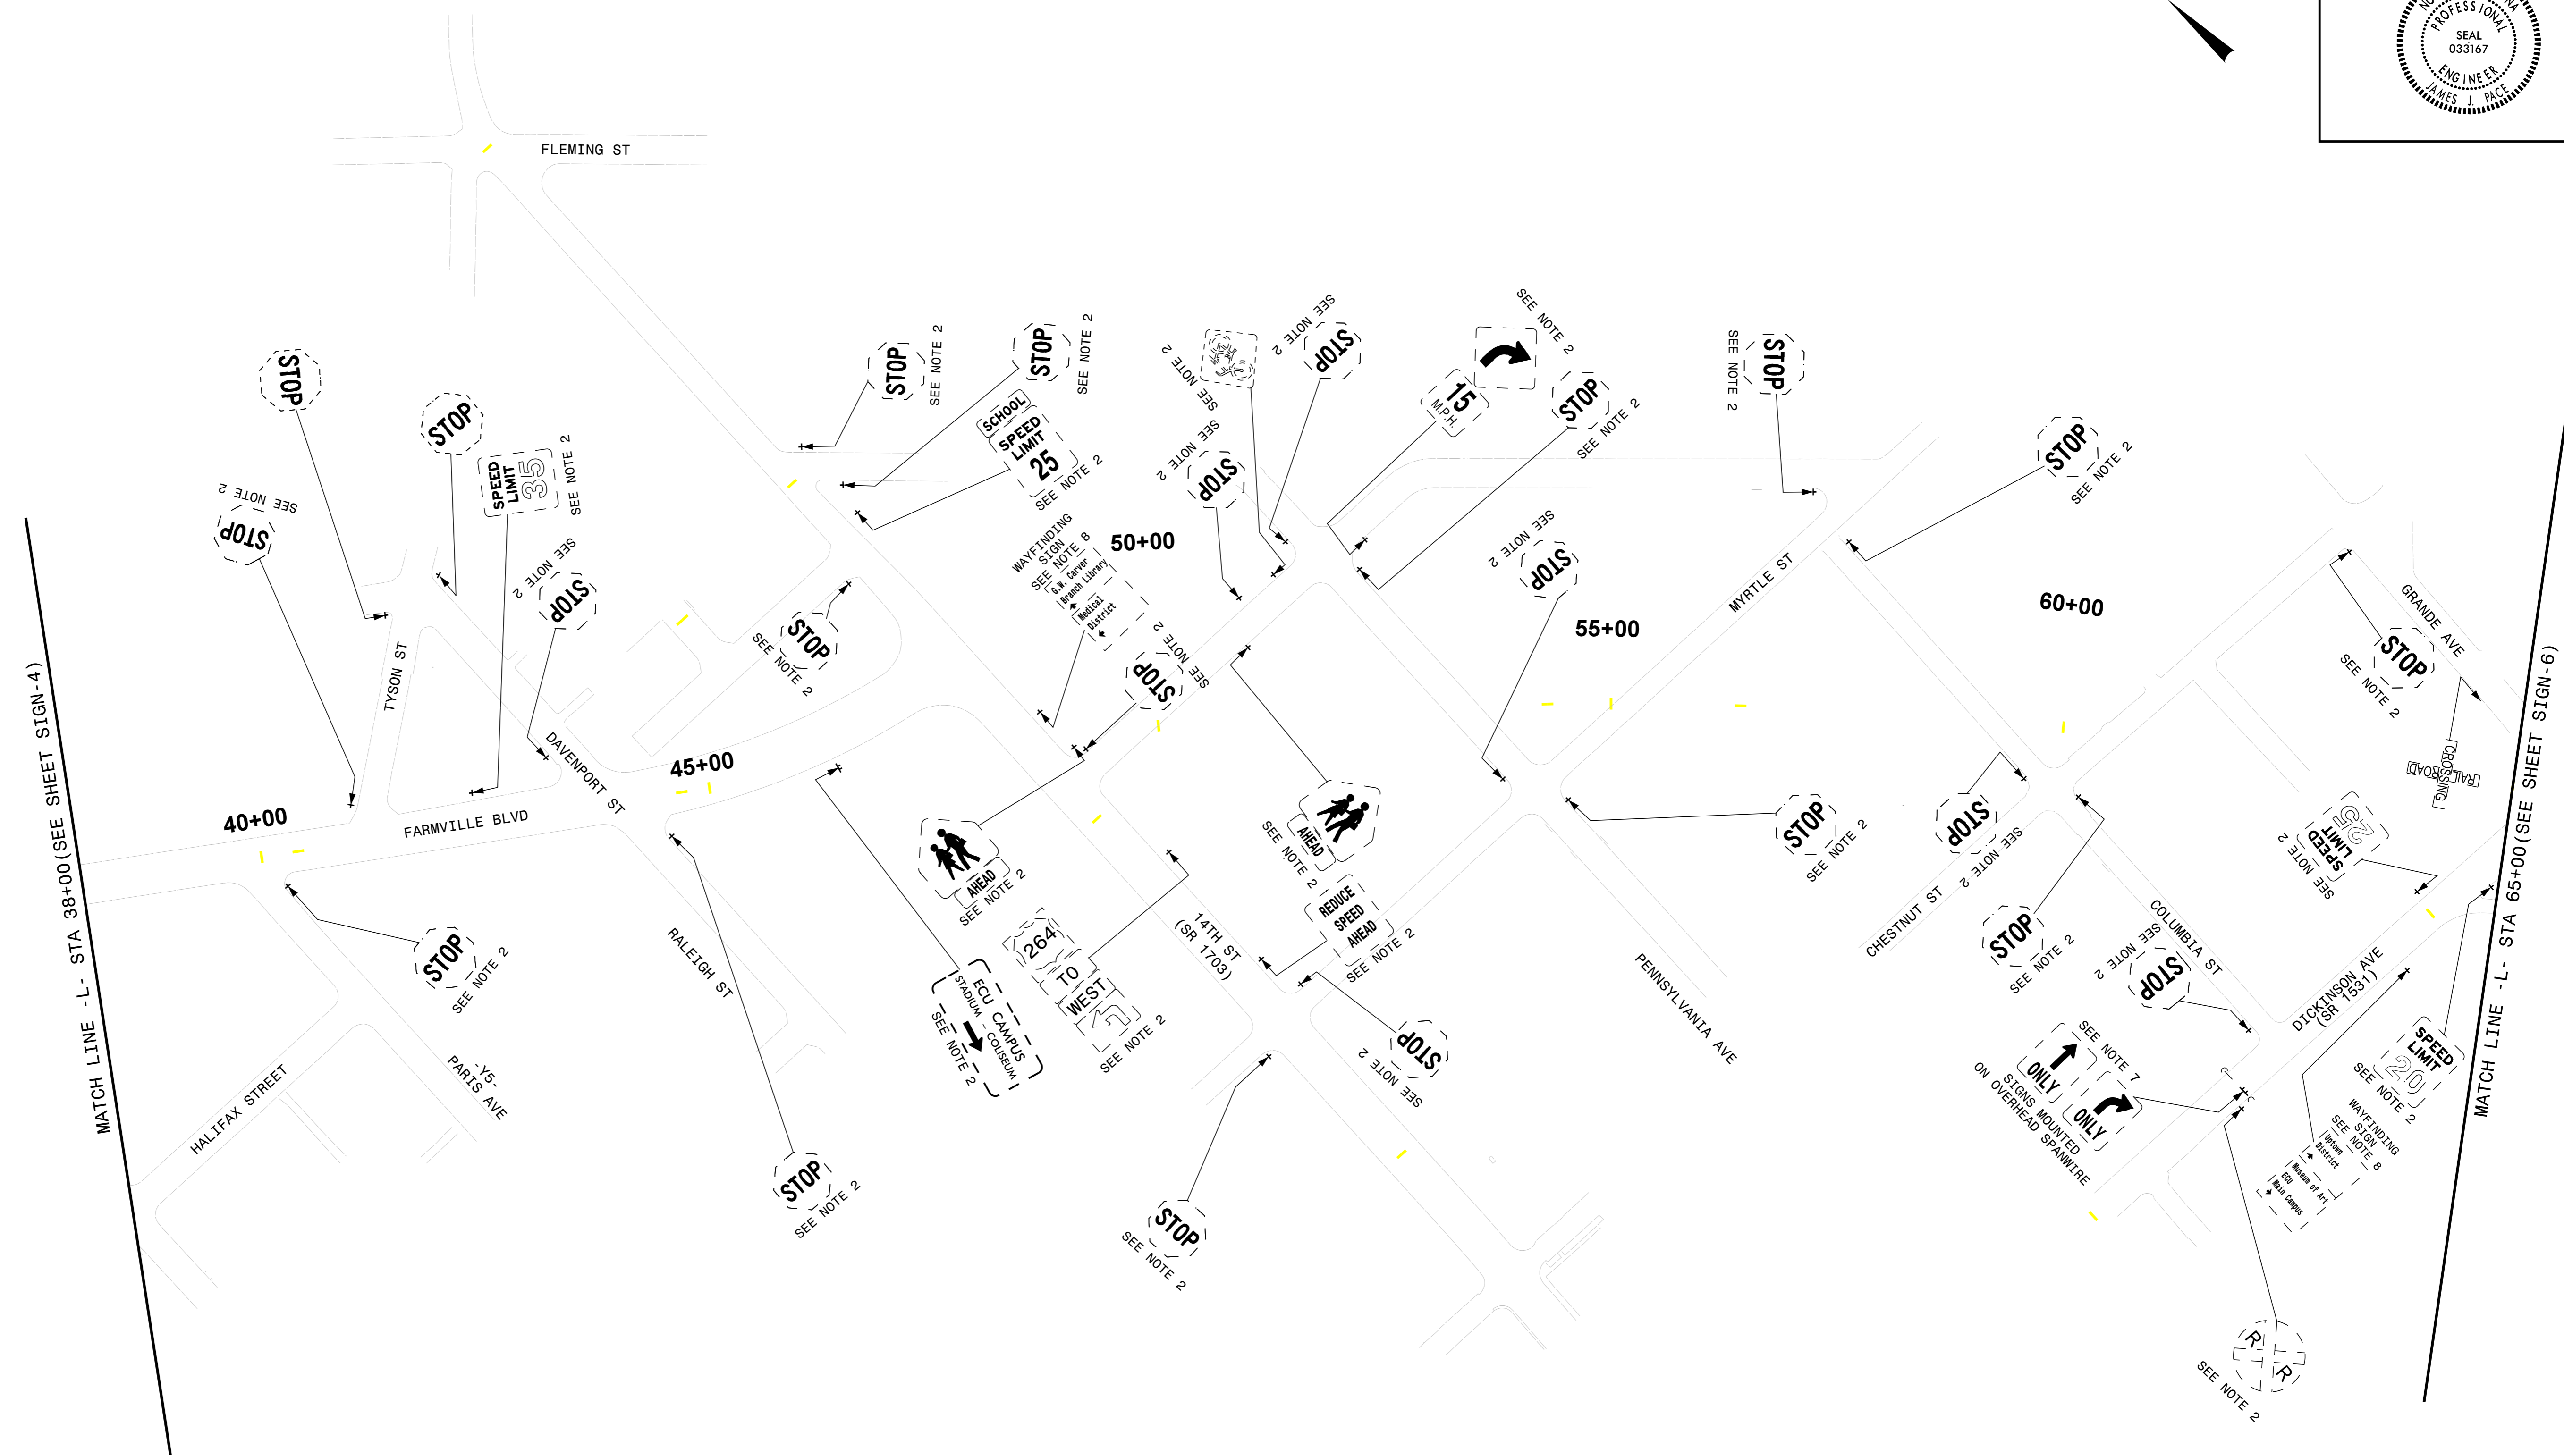
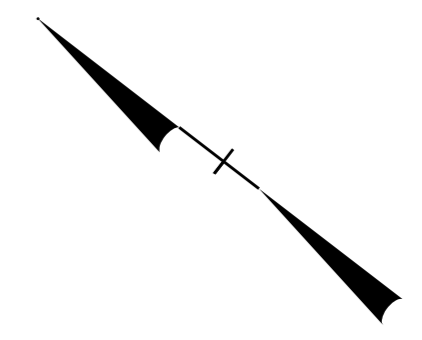


PROJECT REFERENCE NO. U-3315	SHEET NO. SIGN-5
APPROVED: Jason Pace 7FF73A34E03847C. 11/6/2014	
DATE: 11/6/2014	
SEAL	
	



PROJECT NOTES	
1	DISPOSAL OF SIGN, D, E, OR F
2	DISPOSAL OF SIGN SYSTEM, U-CHANNEL
3	DISPOSAL OF SIGN SYSTEM, WOOD
4	DISPOSAL OF SUPPORT, U-CHANNEL
5	SIGN ERECTION, RELOCATE, SIGN TYPE D
6	SIGN ERECTION, RELOCATE, SIGN TYPE E
7	DISPOSAL OF SIGN SYSTEM ON SPAN WIRE
8	REMOVE WAYFINDING SIGN SYSTEM AND STOCKPILE

EXISTING SIGNS
-L- STA. 38+00 TO STA 65+00

K:\RAL_Roadway\01036175 U-3315\Traffic\Signing\CADD\Signing Layout Plans\Existing\U3315_sgn_sgn5.dgn 11/6/2014