
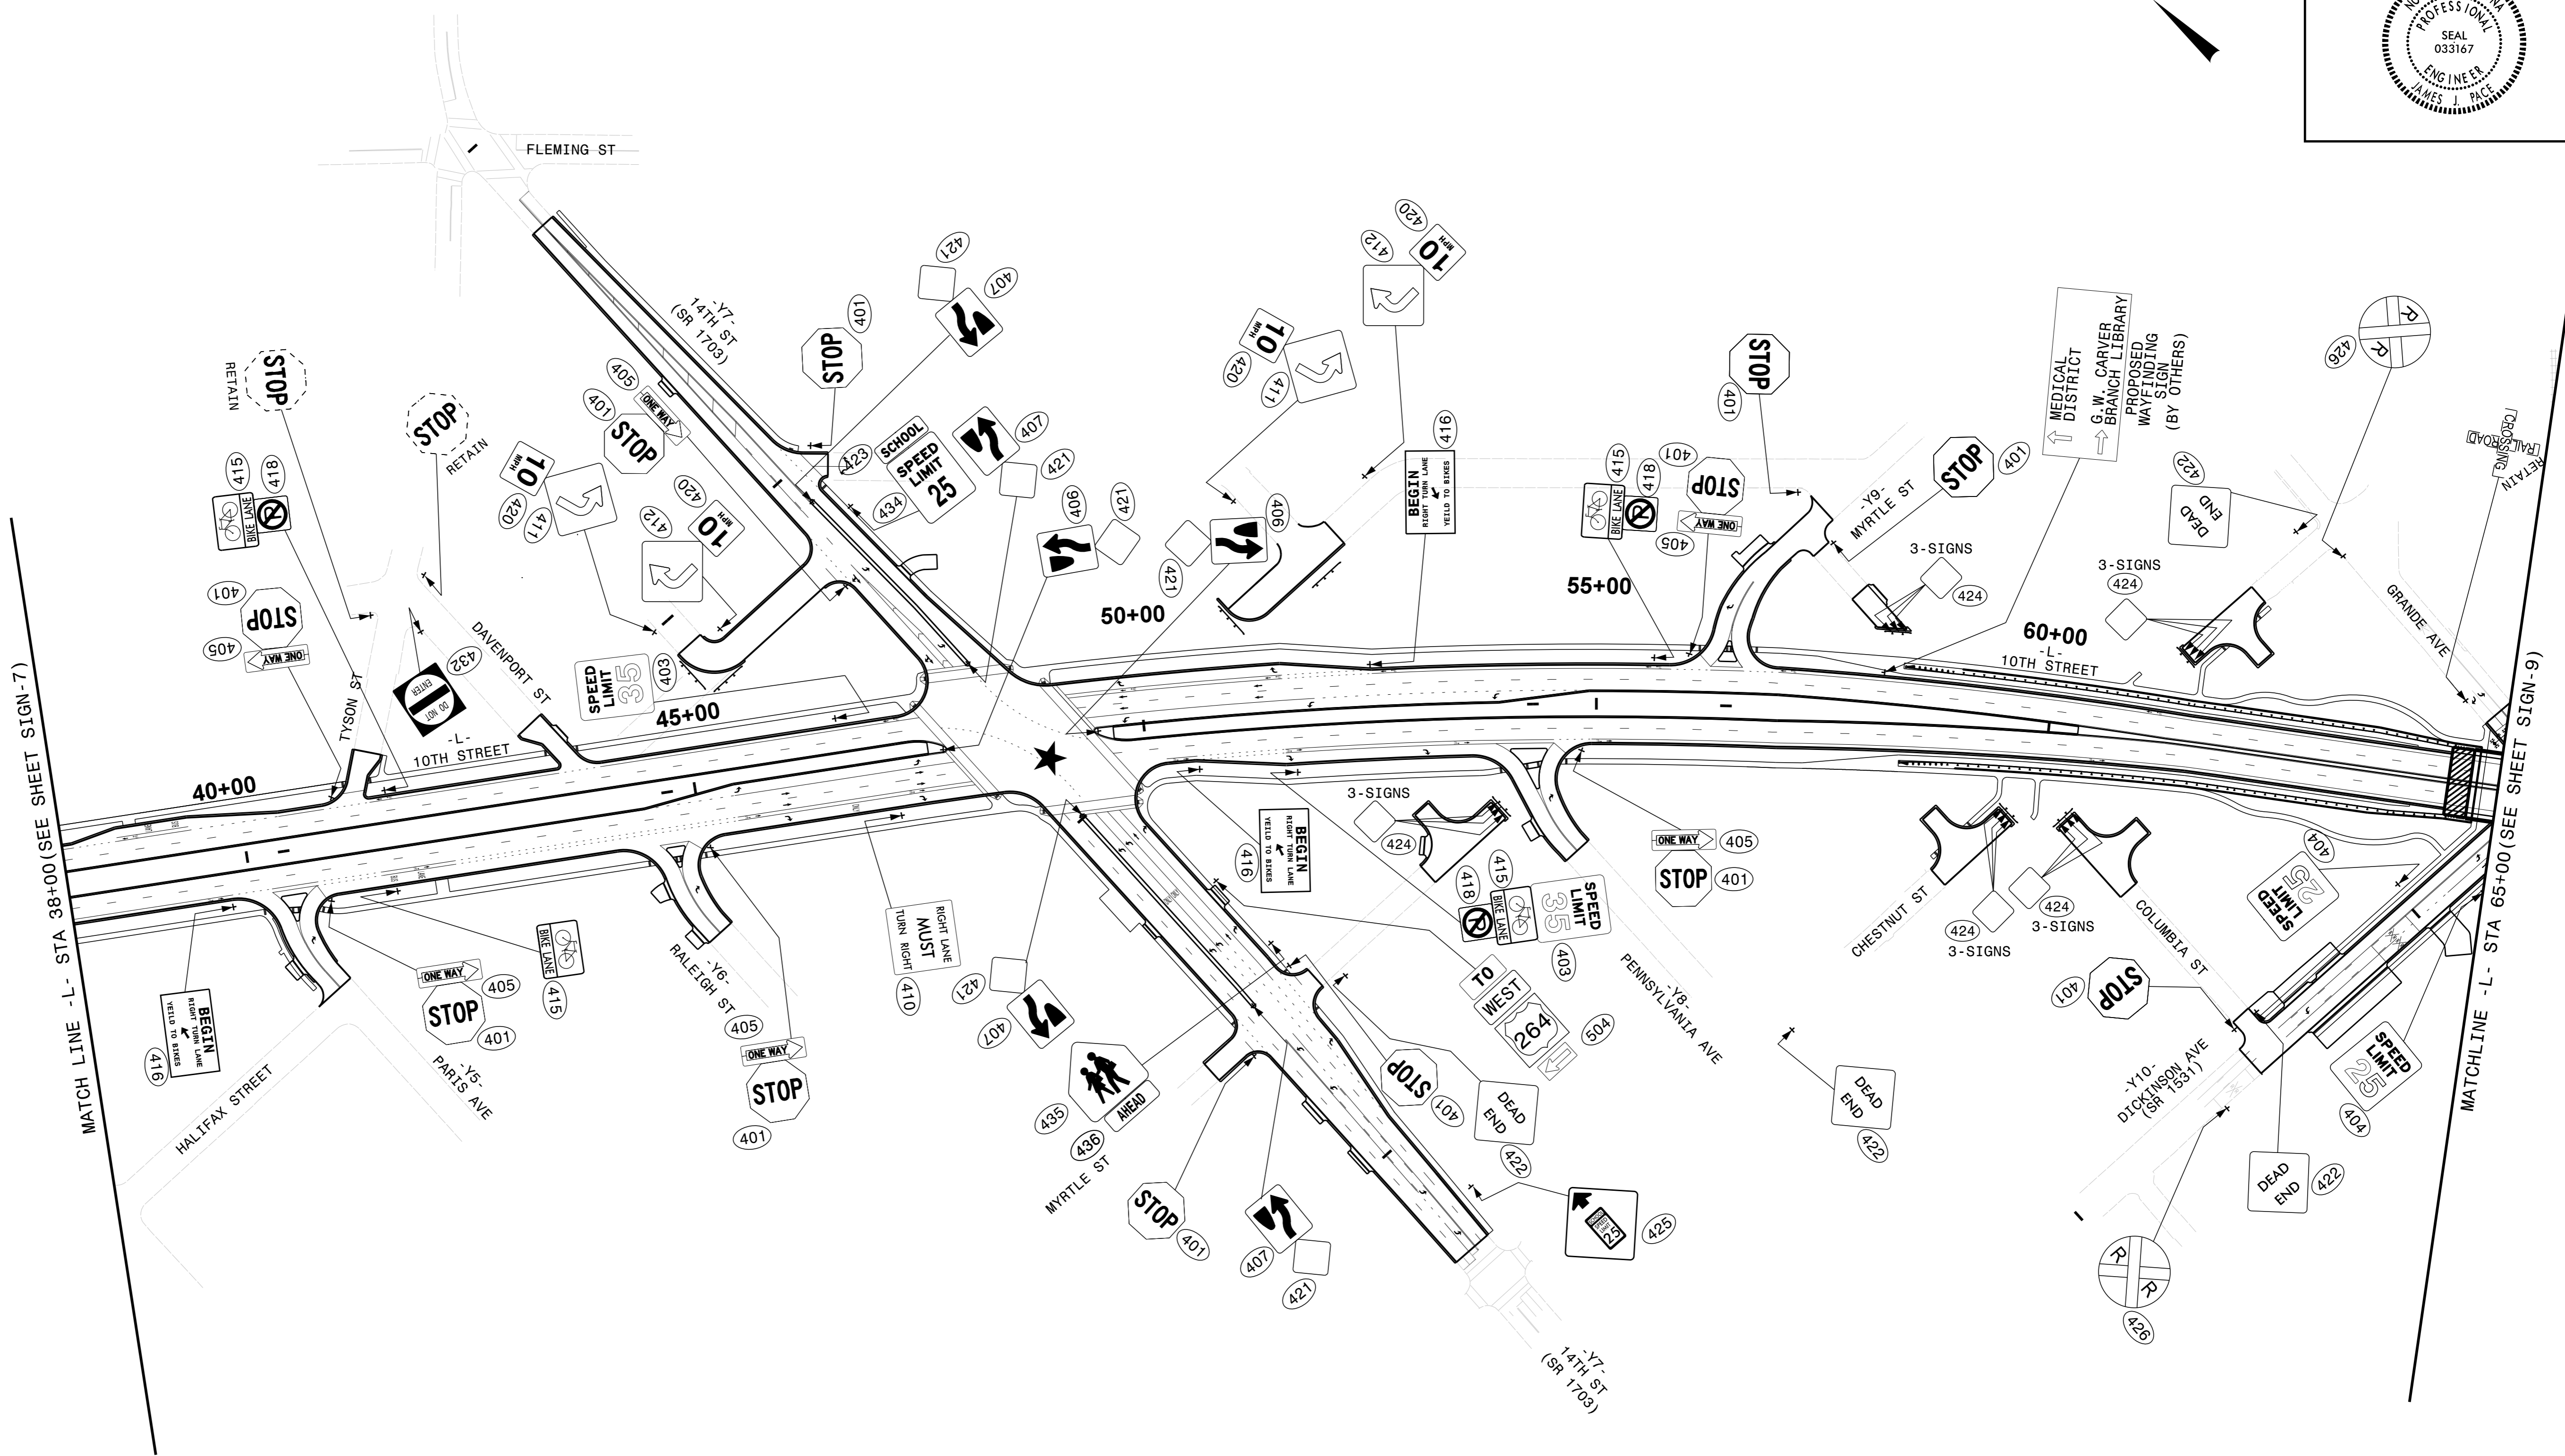


PROJECT REFERENCE NO.	SHEET NO.
U-3315	SIGN-8
APPROVED: <i>Jason Pace</i>	
DATE: 11/6/2014	
SEAL	

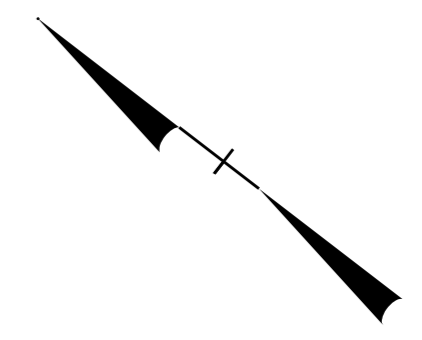

MATCHLINE - L- STA 38+00 (SEE SHEET SIGN-7)

MATCHLINE - L- STA 65+00 (SEE SHEET SIGN-9)

PROPOSED SIGNS
-L- STA. 38+00 TO STA 65+00

K:\RAL_Roadway\01036175 U-3315\Traffic\Signing\CADD\Signing Layout Plans\Proposed\U3315_sgn_sgn8.dgn

11/6/2014