


STATE OF NORTH CAROLINA DIVISION OF HIGHWAYS

STANDARD DRAWINGS FOR METAL POLES

NCDOT METAL POLE STANDARDS

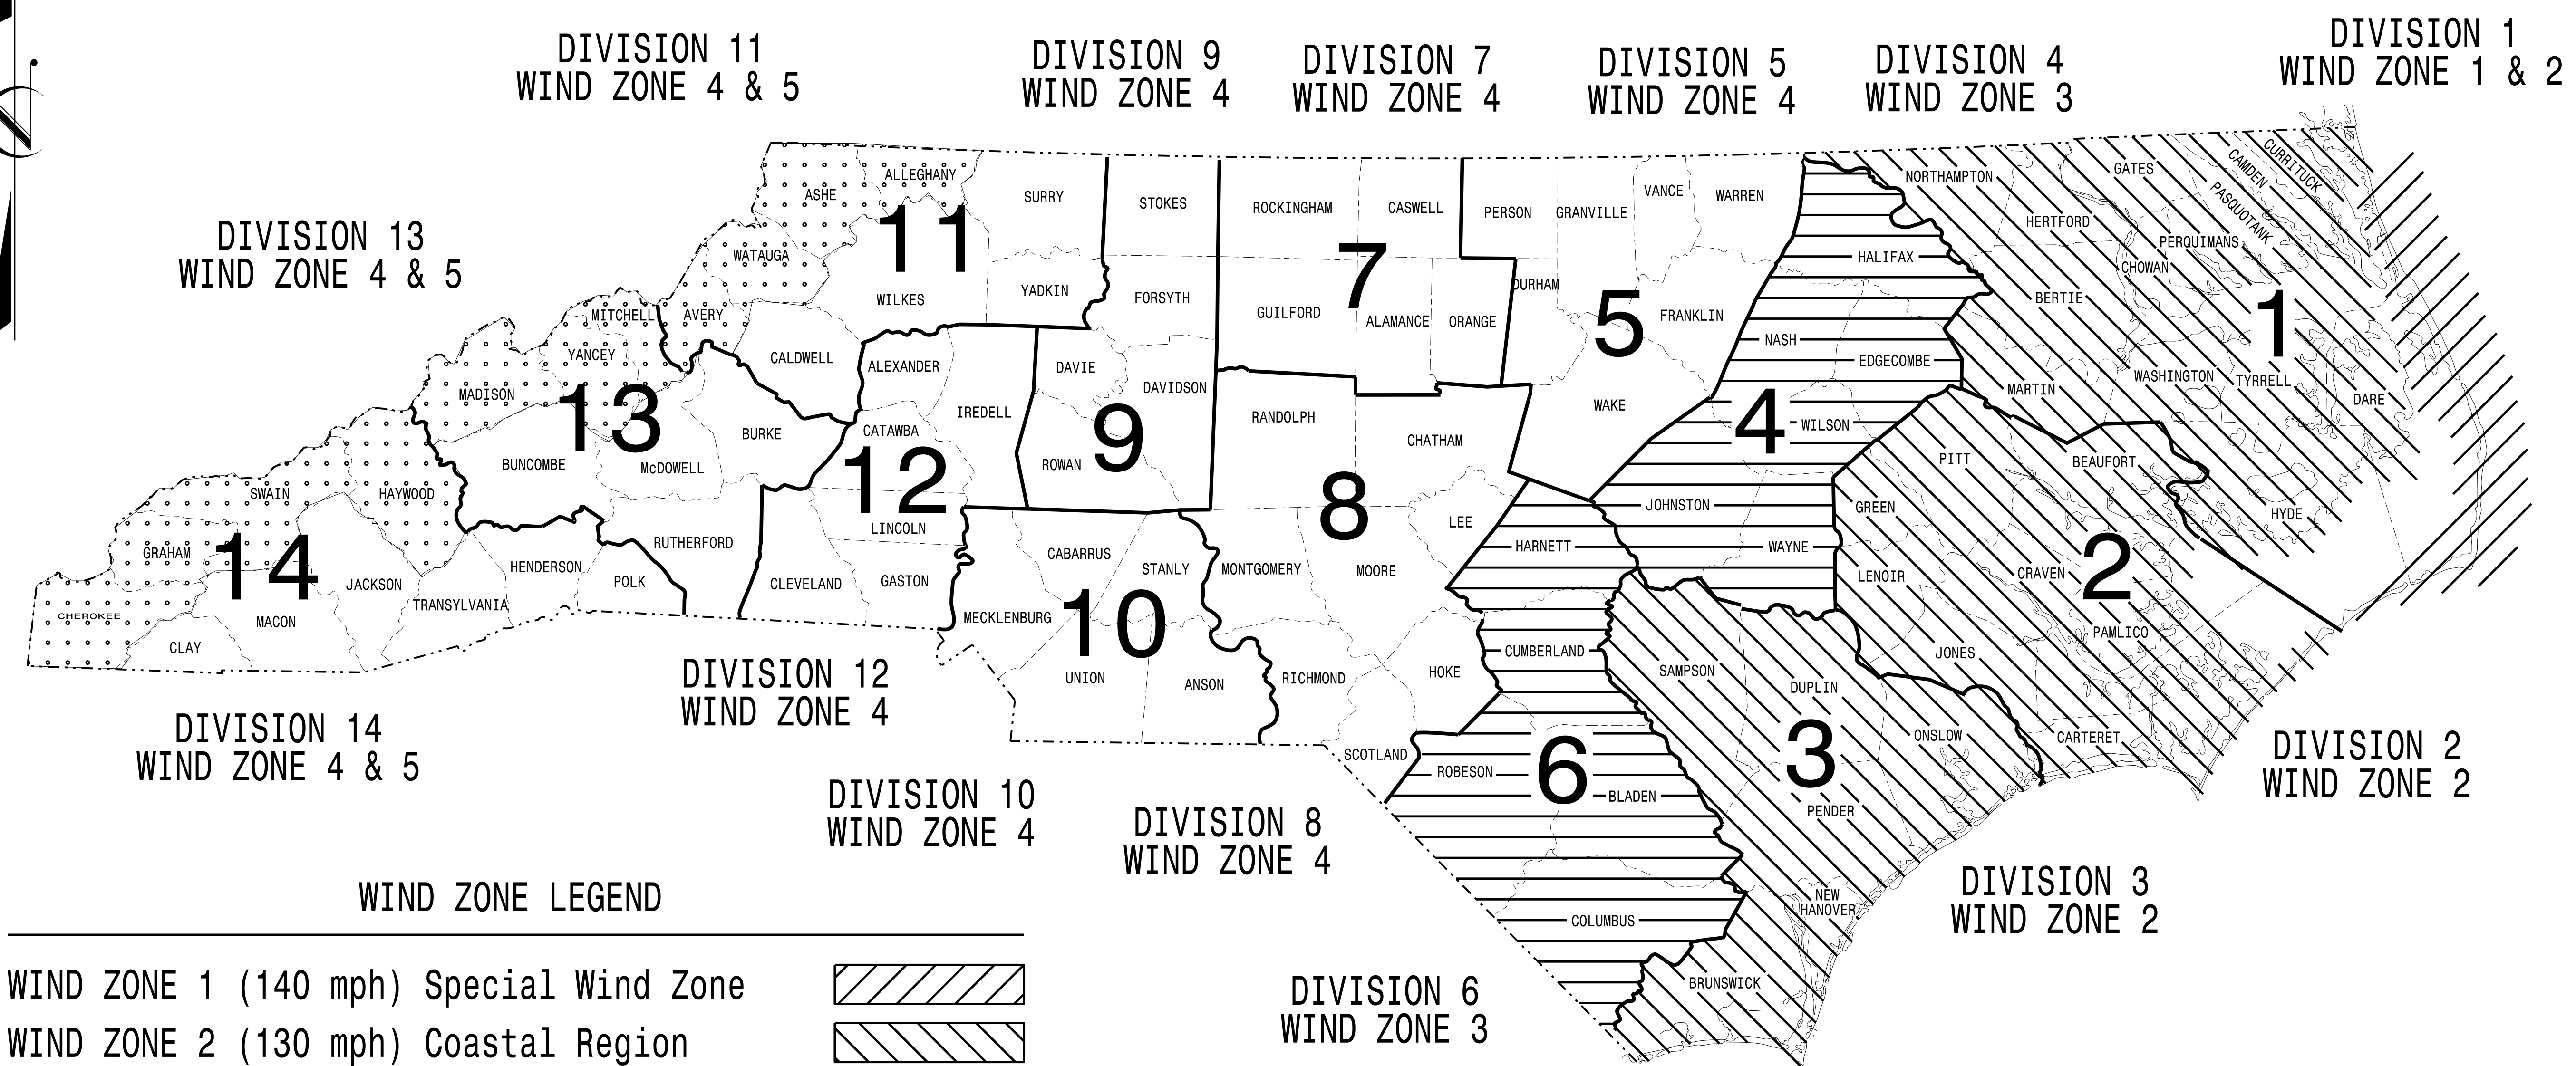

WIND ZONE LEGEND

WIND ZONE 1 (140 mph) Special Wind Zone	
WIND ZONE 2 (130 mph) Coastal Region	
WIND ZONE 3 (110 mph) Eastern Region	
WIND ZONE 4 (90 mph) Central & Mtn. Region	
WIND ZONE 5 (120 mph) Special Wind Zone	

<https://connect.ncdot.gov/resources/safety/Pages/ITS-Design-Resources.aspx>

Prepared In the Offices of:

750 N. Greenfield Pkwy, Garner, NC 27529

Designed in conformance
with the latest
2012 Interim to the
5th Edition 2009
AASHTO
Standard Specifications for
Structural Supports for
Highway Signs, Luminaires,
and Traffic Signals

INDEX OF PLANS

DRAWING NUMBER	DESCRIPTION
M 1	Title Sheet
M 2	Fabrication Details - All Poles
M 3	Fabrication Details - Strain Poles
M 4,5	Fabrication Details - Mast Arm Poles
M 6	Construction Details - Strain Poles
M 7	Construction Details - Foundations
M 8,9	Standard Strain Pole Foundations

NCDOT CONTACTS:
MOBILITY AND SAFETY DIVISION - ITS AND SIGNALS UNIT

G. A. FULLER, P.E. - STATE ITS AND SIGNALS ENGINEER
G. G. MURR, JR., P.E. - STATE SIGNALS ENGINEER
D.C. SARKAR, P.E. - ITS AND SIGNALS SENIOR STRUCTURAL ENGINEER
C.F. ANDREWS - ITS AND SIGNALS JOURNEY STRUCTURAL ENGINEER

SEAL

Designed by: *Debesh C. Sarkar*
DATE: 8/26/2014